


Rev.	Amendments
A	windows removed, roof light added 20/03/23
B	Drawing adjusted to comply with M4(2) 11/05/23

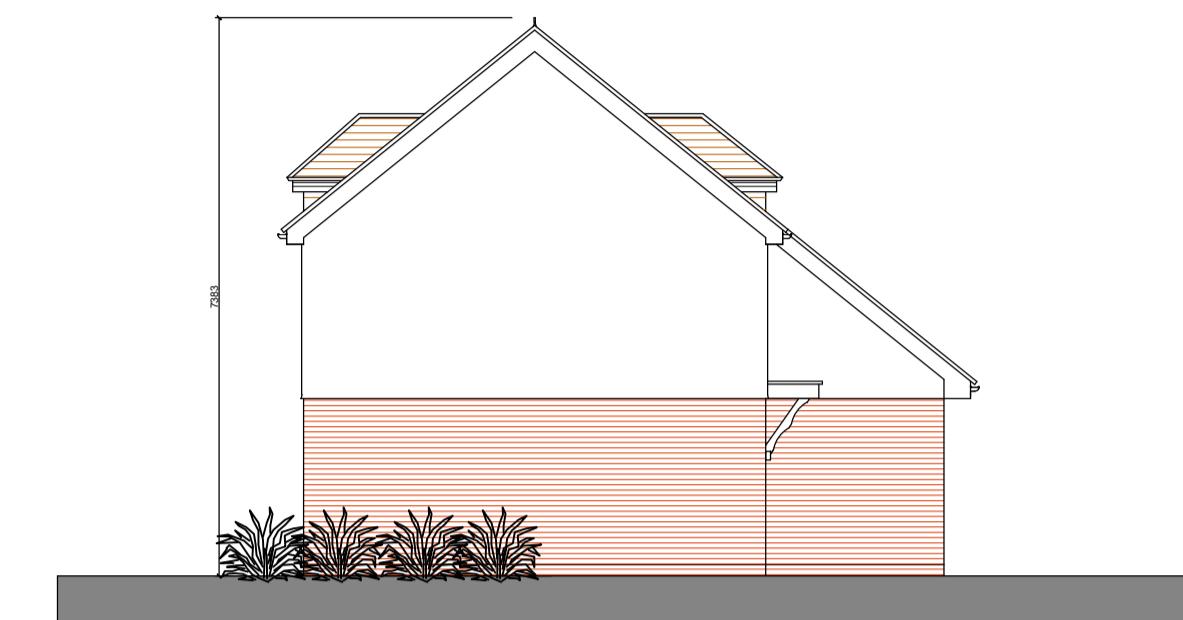


SOUTH ELEVATION




WEST ELEVATION




NORTH ELEVATION

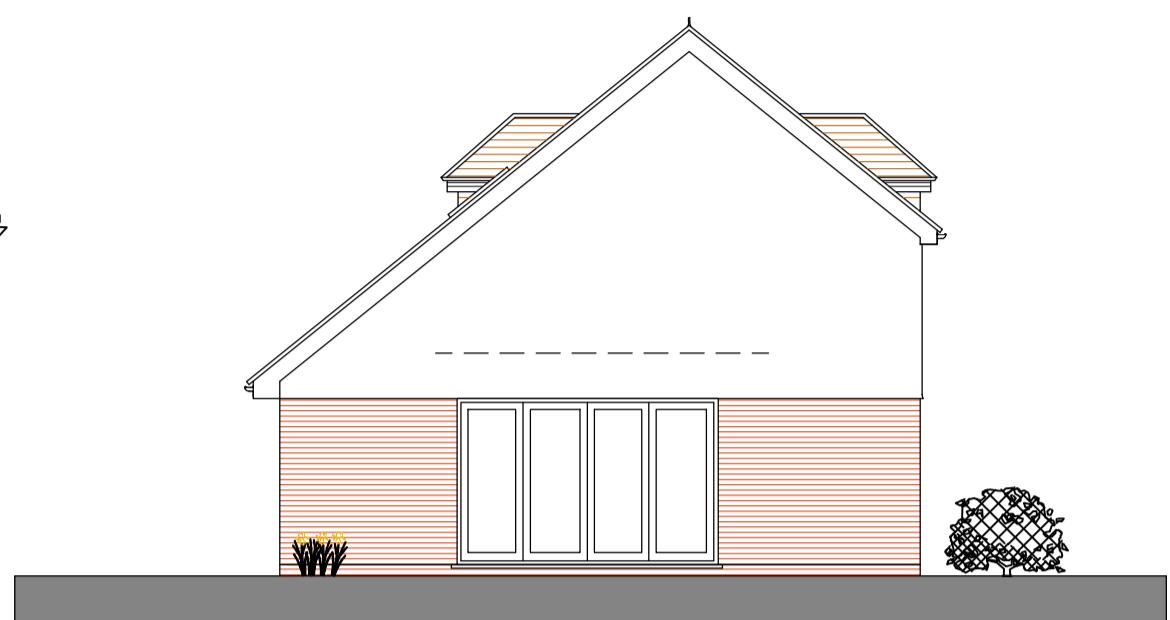


EAST ELEVATION

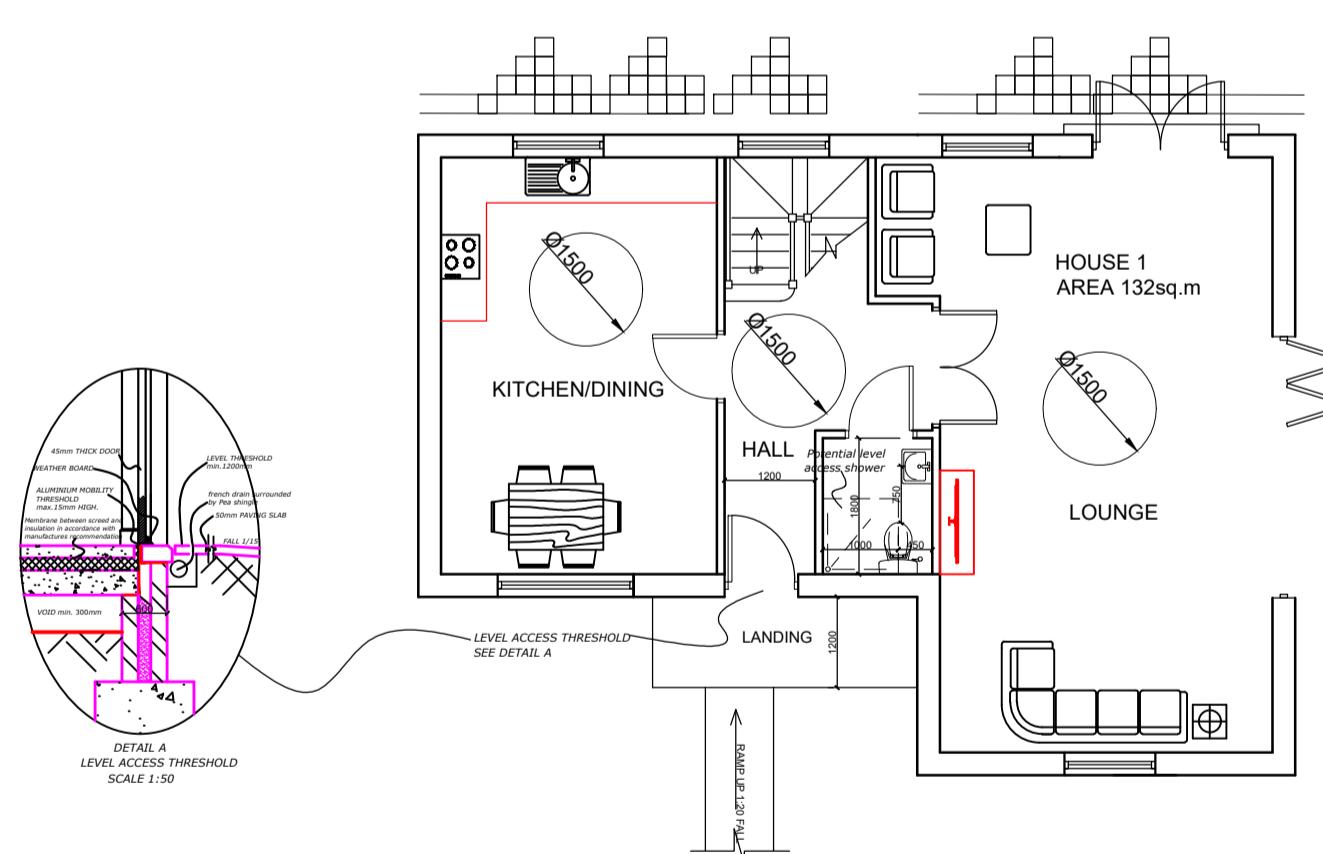

GROUND FLOOR PLAN

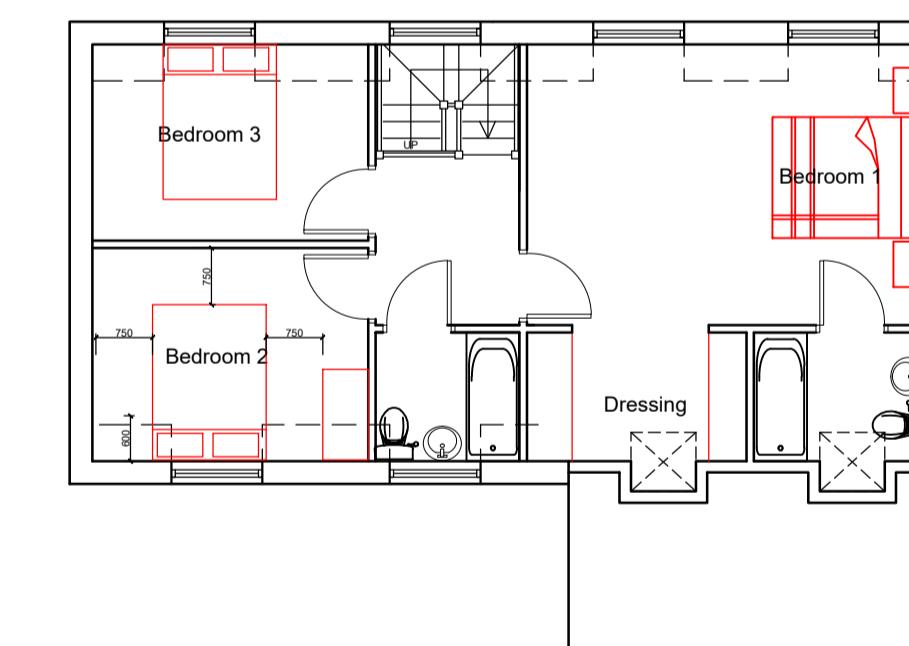

FIRST FLOOR PLAN

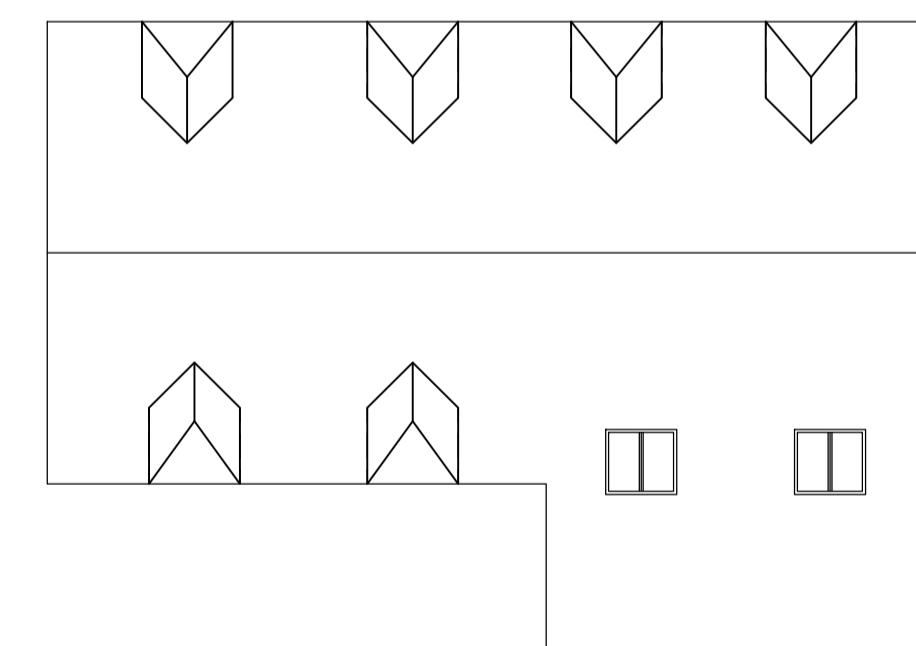

ROOF PLAN

HOUSE 1 PROPOSED FLOOR PLANS AND ELEVATIONS

13A NORTH COMMON ROAD, UXBRIDGE,
LONDON. UB8 1PD

Scale Bar

 0 1 2 3 4 5 6 7 8 9 10 Metres
 1:100 @ A1



THE GILLETT MACLEOD PARTNERSHIP
Chartered Architects & Town Planning Consultants
1 High Road Old Eastcote Pinner Middlesex HA5 2EW tel. 0208 868 1333

Drg. No. 22/3511/25B
Scale 1:100
Date 09/07/22
Drawn by AK
REVISION B
C drawer