


| Rev. | Amendments                                     |
|------|------------------------------------------------|
| A    | Drawing adjusted to comply with M4(2) 11/05/23 |
| B    | Bedroom 3 bigger<br>16/05/23                   |

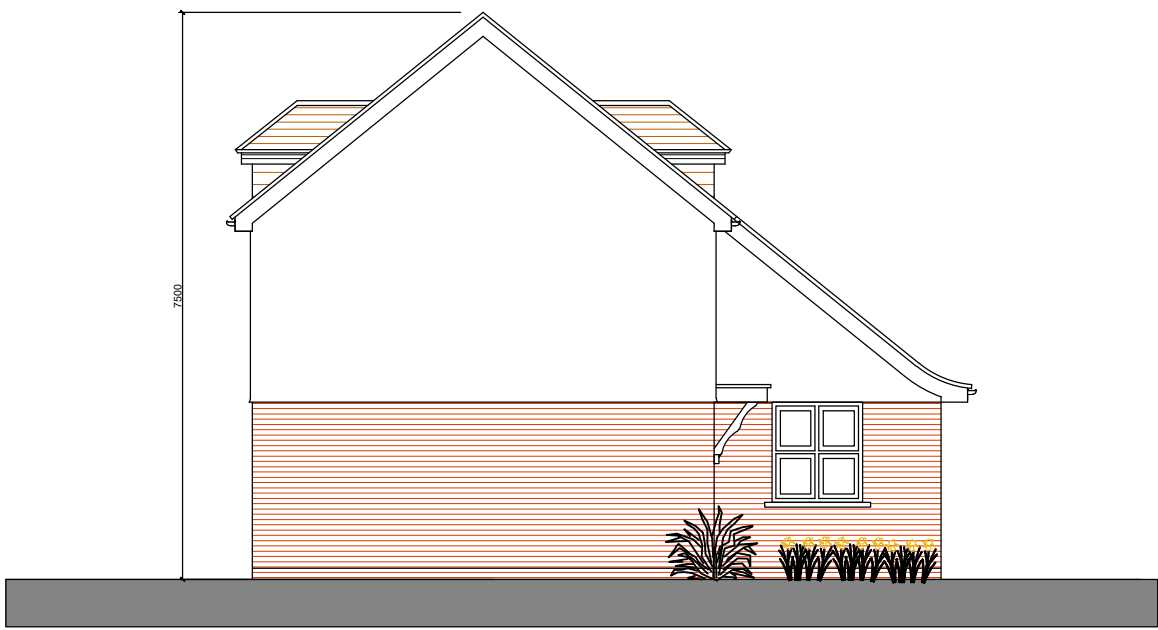


SOUTH WEST ELEVATION




NORTH WEST ELEVATION




NORTH EAST ELEVATION

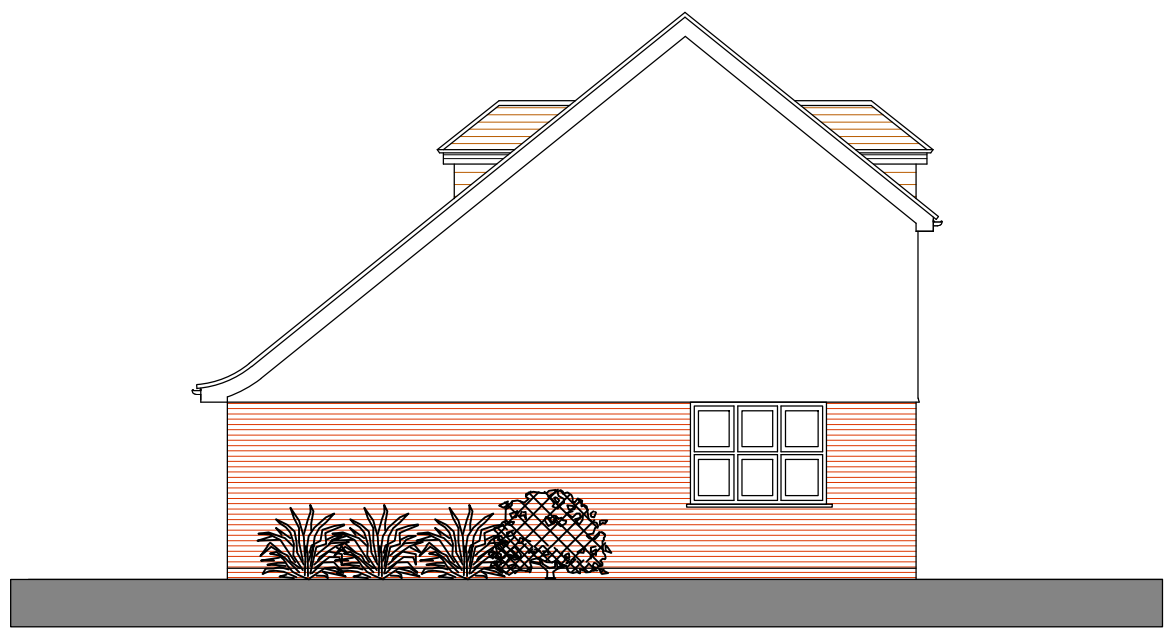


SOUTH EAST ELEVATION

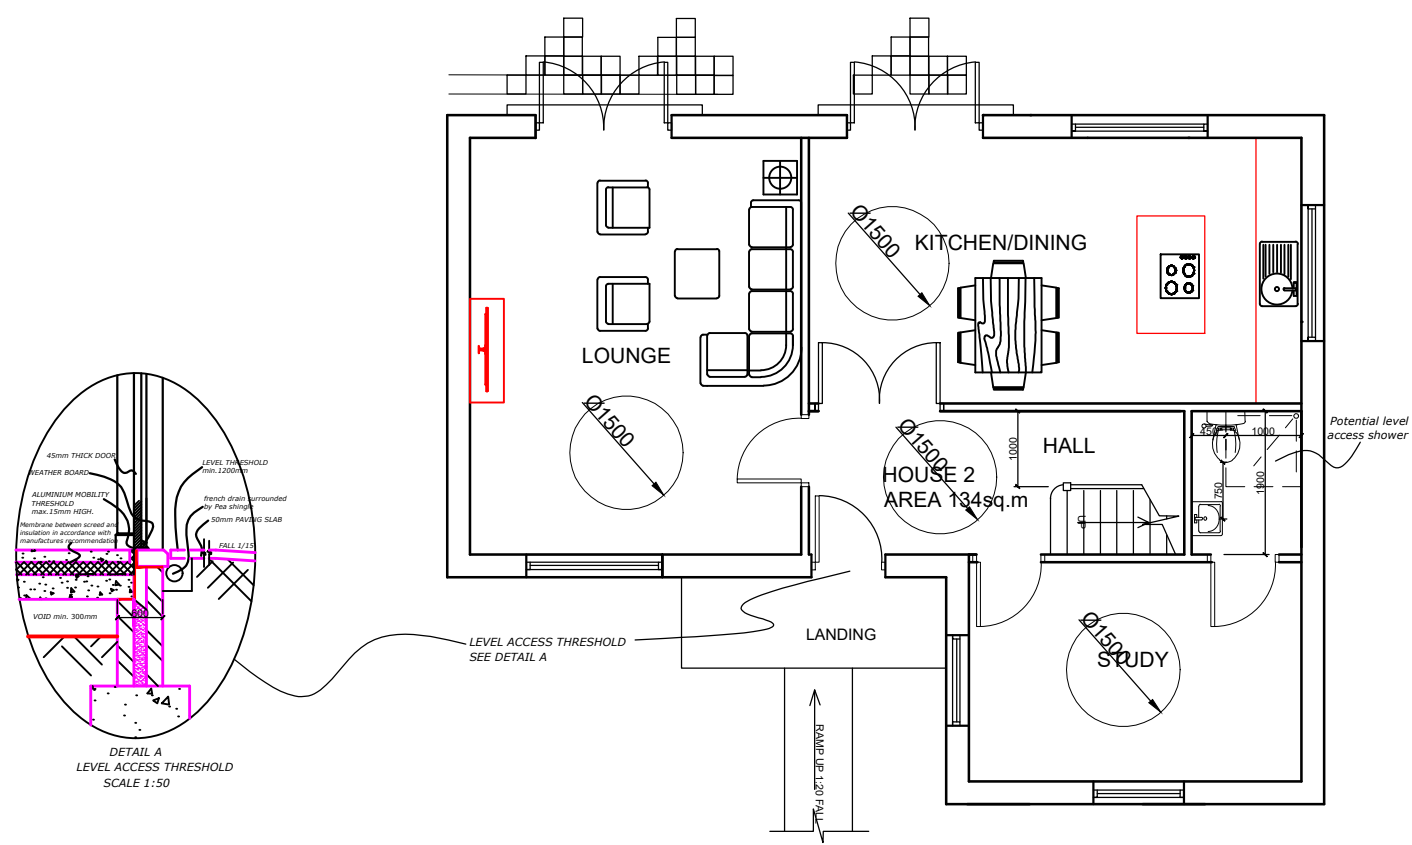

GROUND FLOOR PLAN

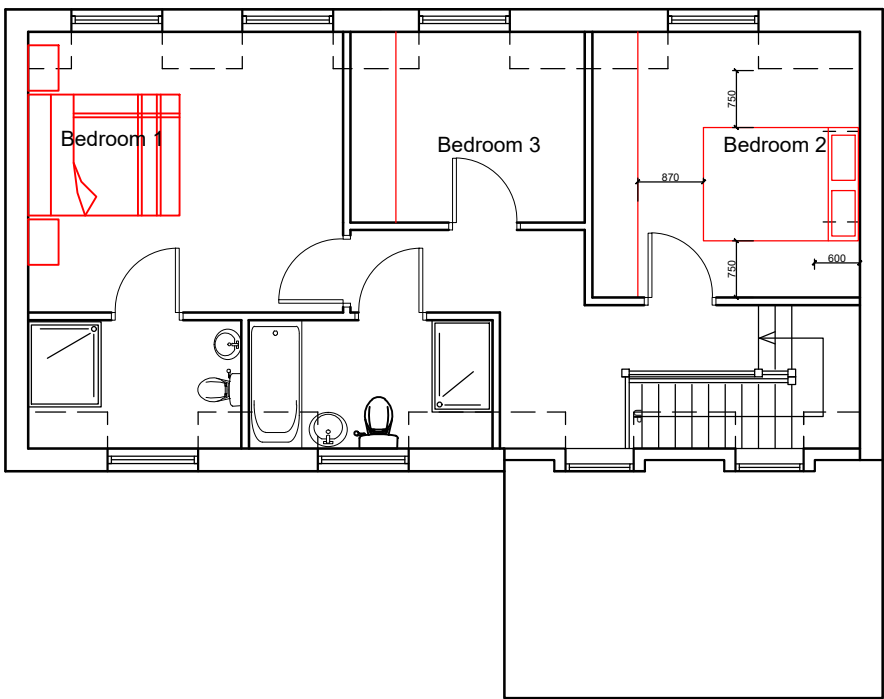

FIRST FLOOR PLAN

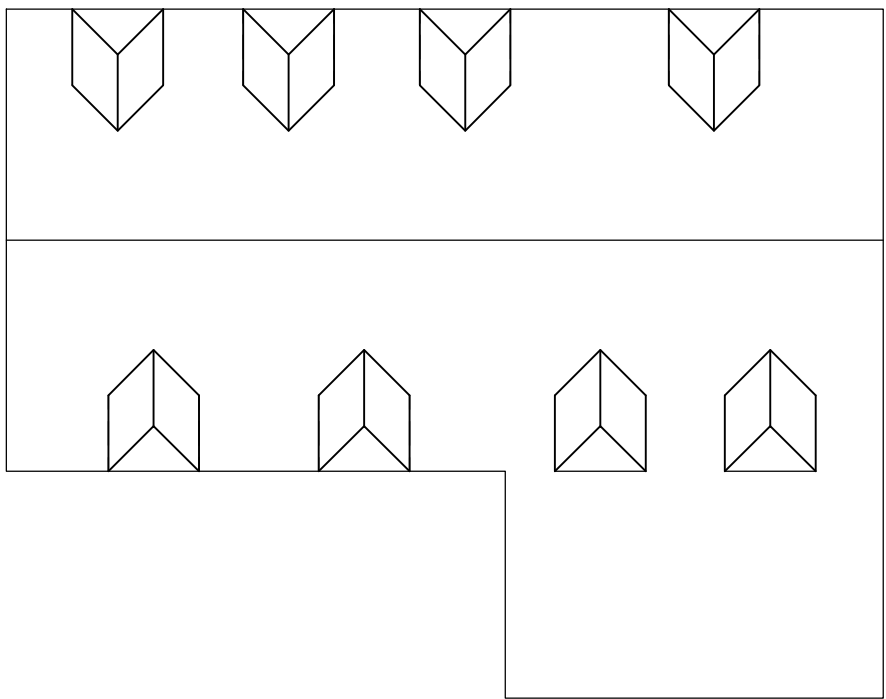

ROOF PLAN

13A NORTH COMMON ROAD, UXBRIDGE,  
LONDON. UB8 1PD

Scale Bar

012345678910

Metres

1:100 @ A1



THE GILLETT MACLEOD PARTNERSHIP  
Chartered Architects & Town Planning Consultants  
1 High Road Old Eastcote Pinner Middlesex HA5 2EW tel. 0208 868 1333

HOUSE 2  
PROPOSED FLOOR PLANS  
AND ELEVATIONS

Drg. No. 22/3511/26<sup>B</sup>  
Scale 1:100  
Date 09/07/22  
Drawn by AK

| REVISION |        |
|----------|--------|
| B        |        |
| C        | drawer |