


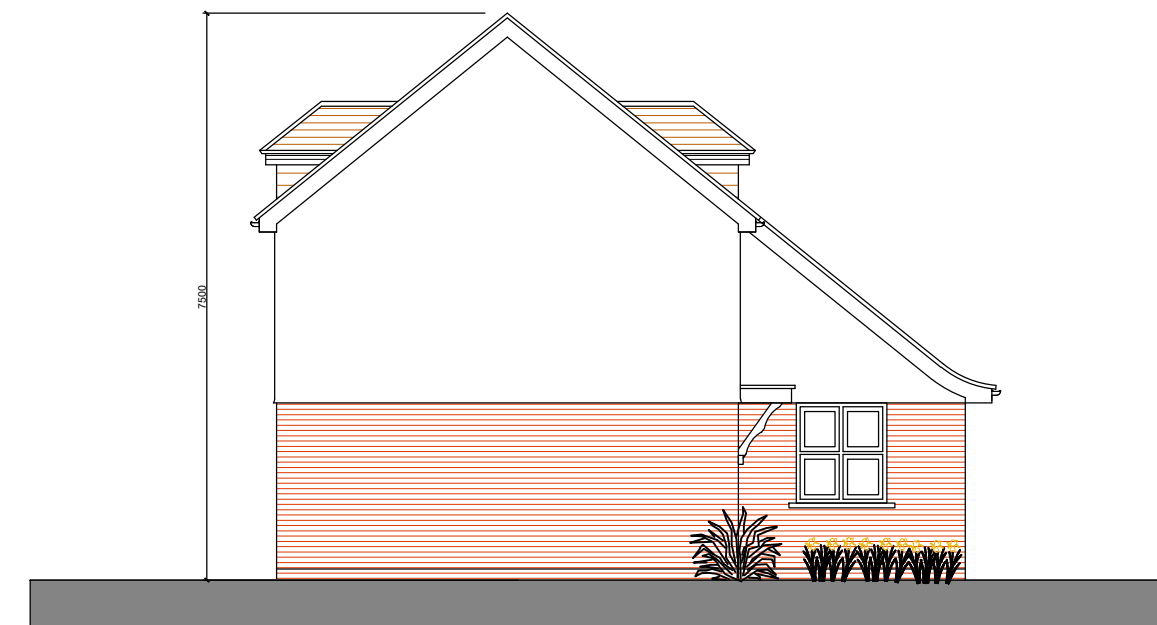


SOUTH WEST ELEVATION




NORTH WEST ELEVATION




NORTH EAST ELEVATION

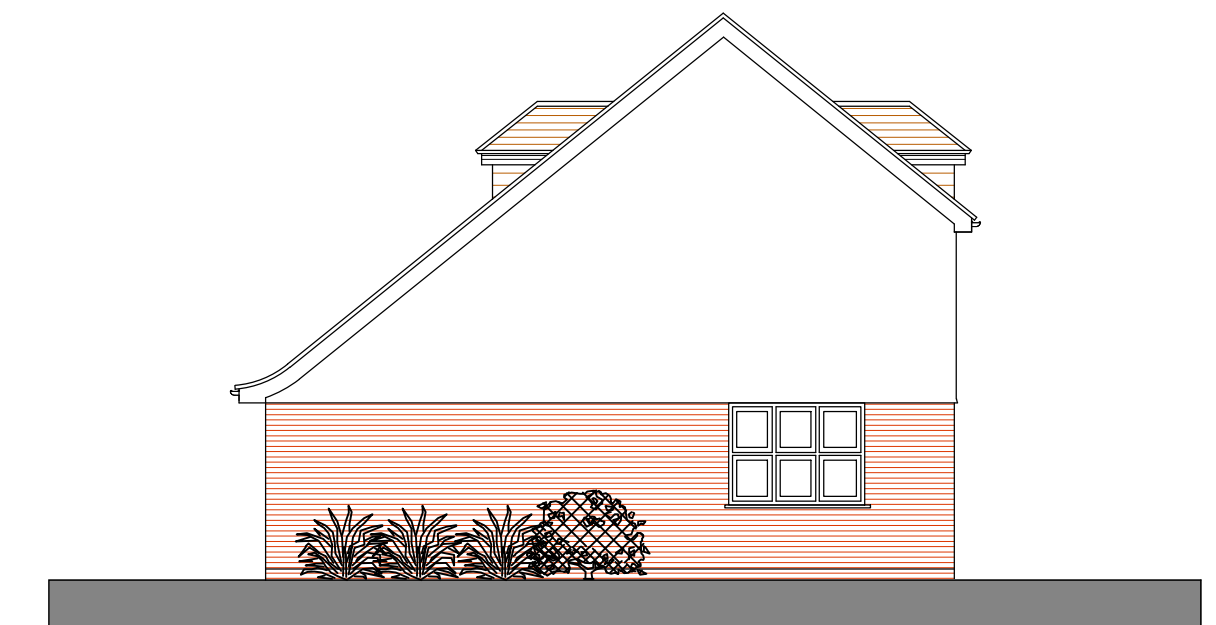


SOUTH EAST ELEVATION

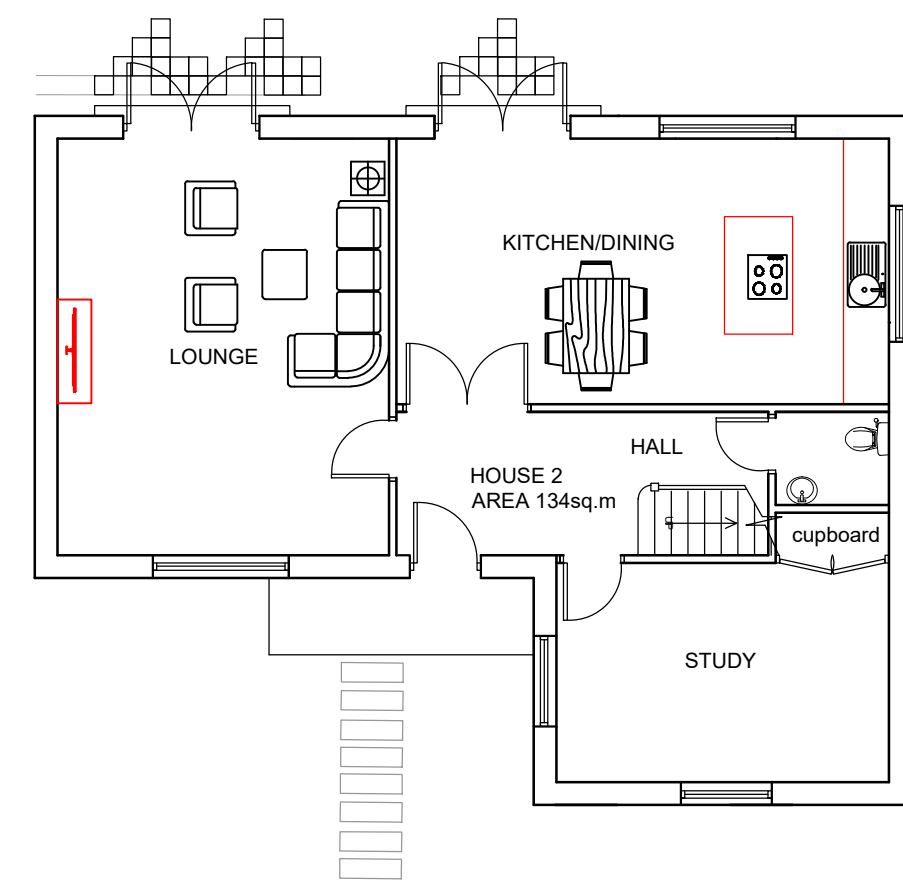

GROUND FLOOR PLAN

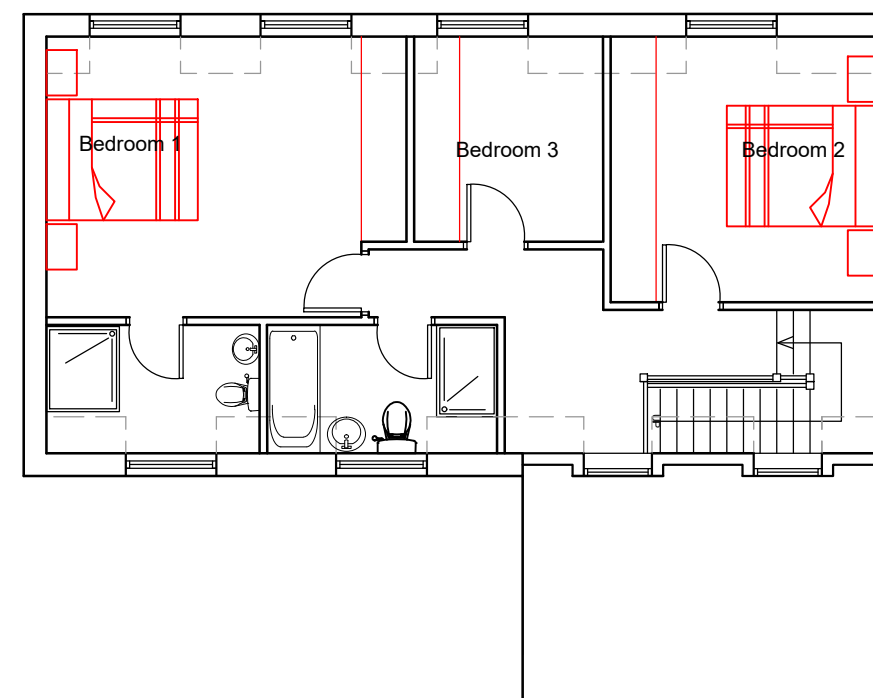


FIRST FLOOR PLAN

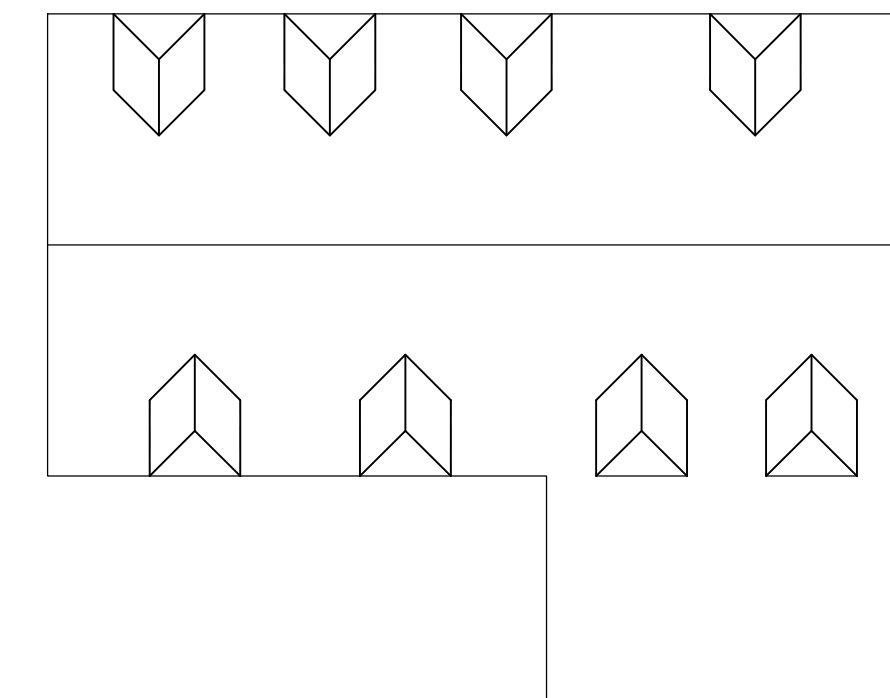

ROOF PLAN

13A NORTH COMMON ROAD, UXBRIDGE,
LONDON. UB8 1PD

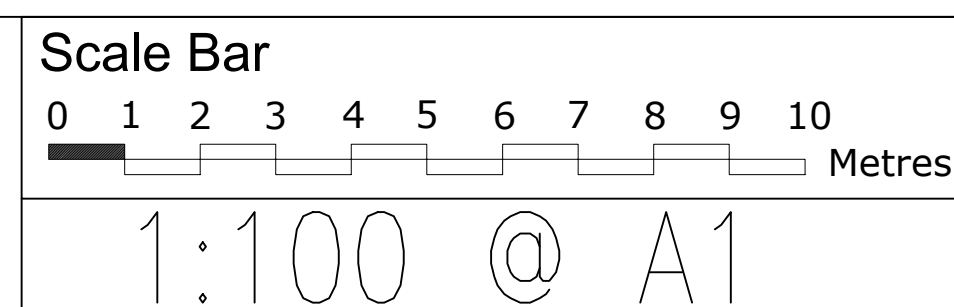

THE GILLETT MACLEOD PARTNERSHIP
Chartered Architects & Town Planning Consultants
1 High Road Old Eastcote Pinner Middlesex HA5 2EW tel. 0208 868 1333

HOUSE 2
PROPOSED FLOOR PLANS
AND ELEVATIONS

Drg. No. 22/3511/26
Scale 1:100
Date 09/07/22
Drawn by AK

REVISION	
(C)	drawer