


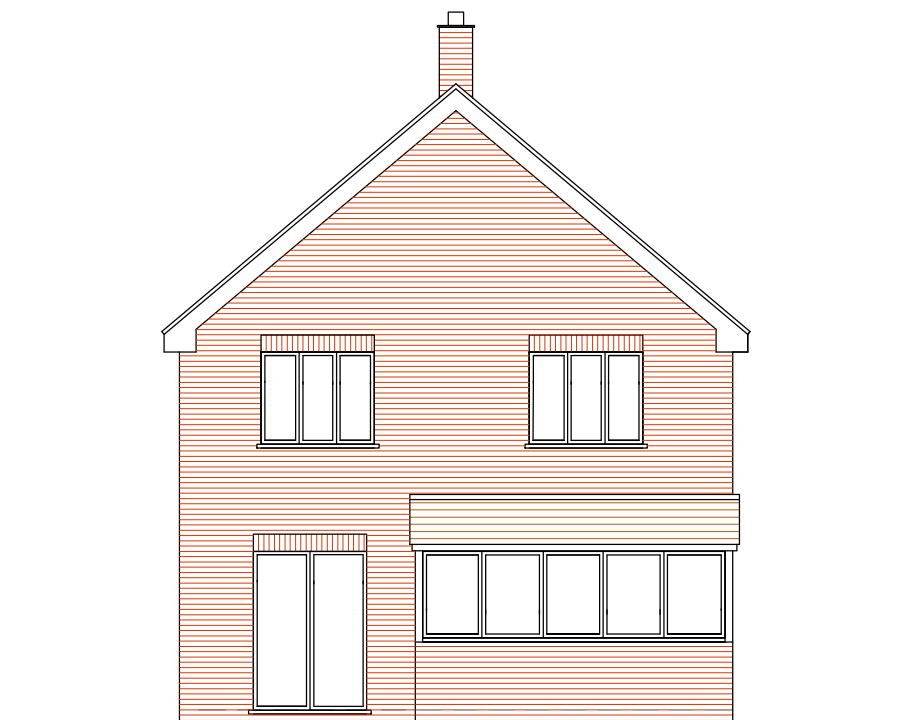

SOUTH ELEVATION



EAST ELEVATION




NORTH ELEVATION



WEST ELEVATION

HOUSE No.13a
EXISTING
ELEVATIONS

13A NORTH COMMON ROAD, UXBRIDGE,
LONDON. UB8 1PD

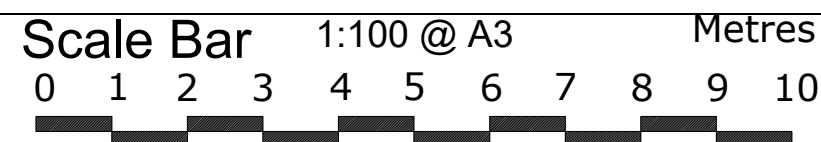

THE GILLETT MACLEOD PARTNERSHIP
Chartered Architects & Town Planning Consultants
1 High Road Old Eastcote Pinner Middlesex HA5 2EW tel. 0208 868 1333

Drg. No. 22/3511/28
Scale 1:100@A3
Date 09/03/23
Drawn by AK

REVISION	
①	drawn