




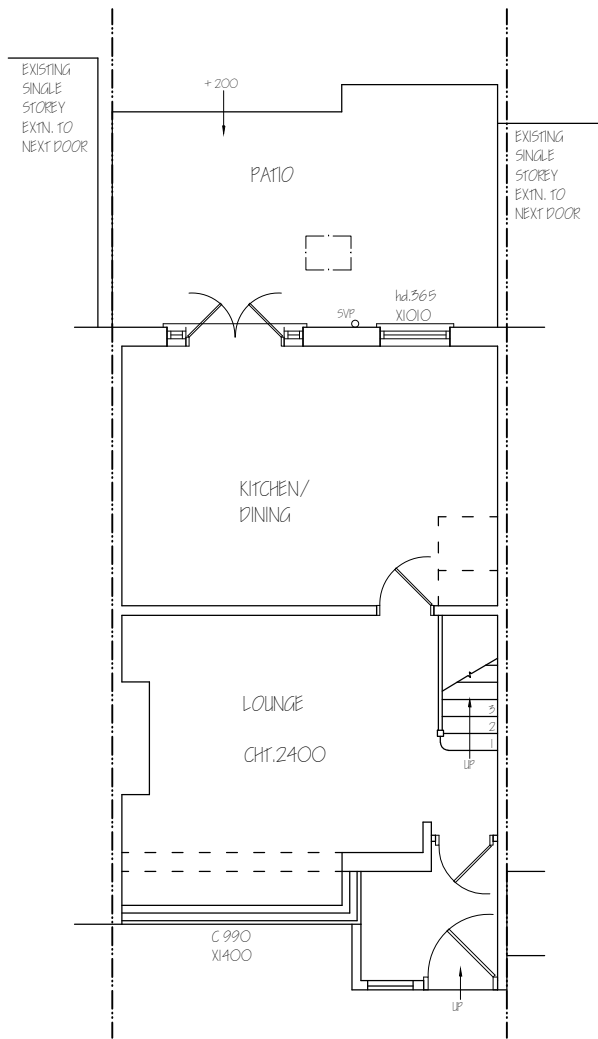

EXISTING GROUND FLOOR PLAN

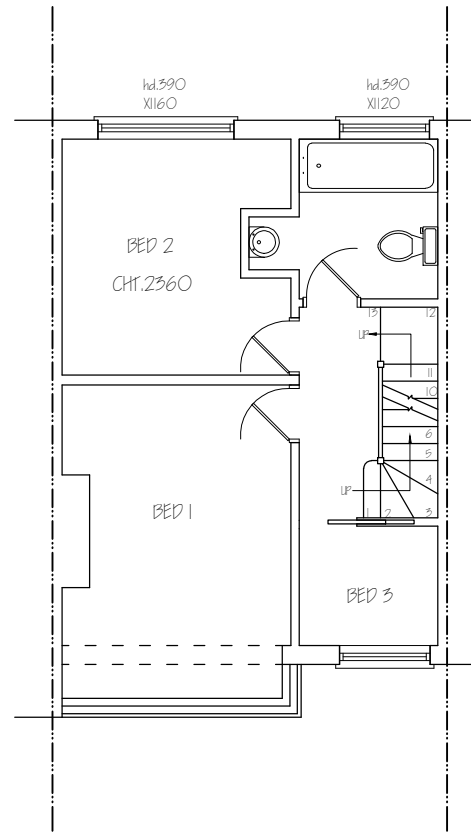



EXISTING FIRST FLOOR PLAN

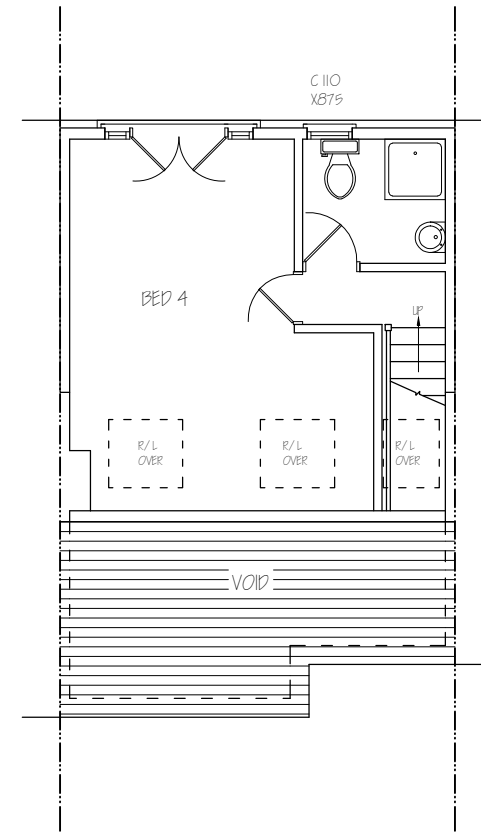


EXISTING SECOND FLOOR PLAN

Nigel Fallon, B.Sc. (Hons)MBEng. 07768-408525 Planning & Development Consultant, Building Engineer. 164 Japonica Lane, Willen Park, Milton Keynes, MK15 9EE.	ADDRESS: 117, GROSVENOR CRESCENT, UXBRIDGE, UXP10 9EL.	
	DRAWING TITLE: EXISTING FLOOR PLANS SCALE: 1:100 DATE: 08/11/2023	NO.: 01 REV.: DRG. PAPER SIZE: A3

 


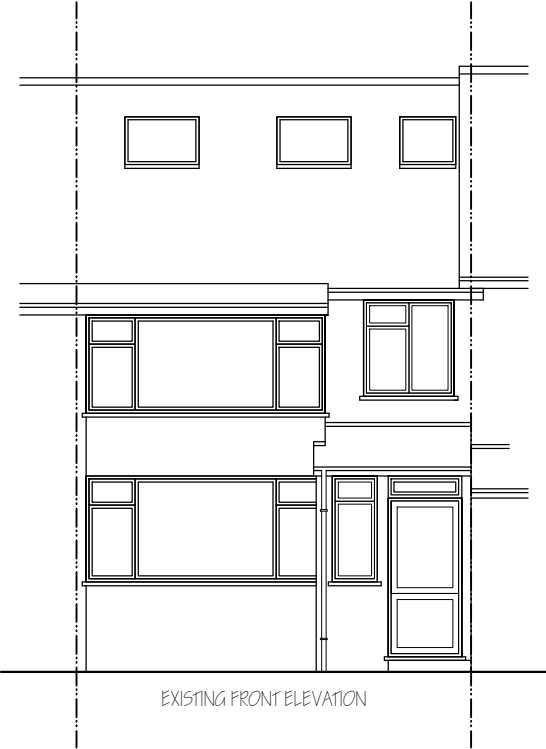


EXISTING FRONT ELEVATION

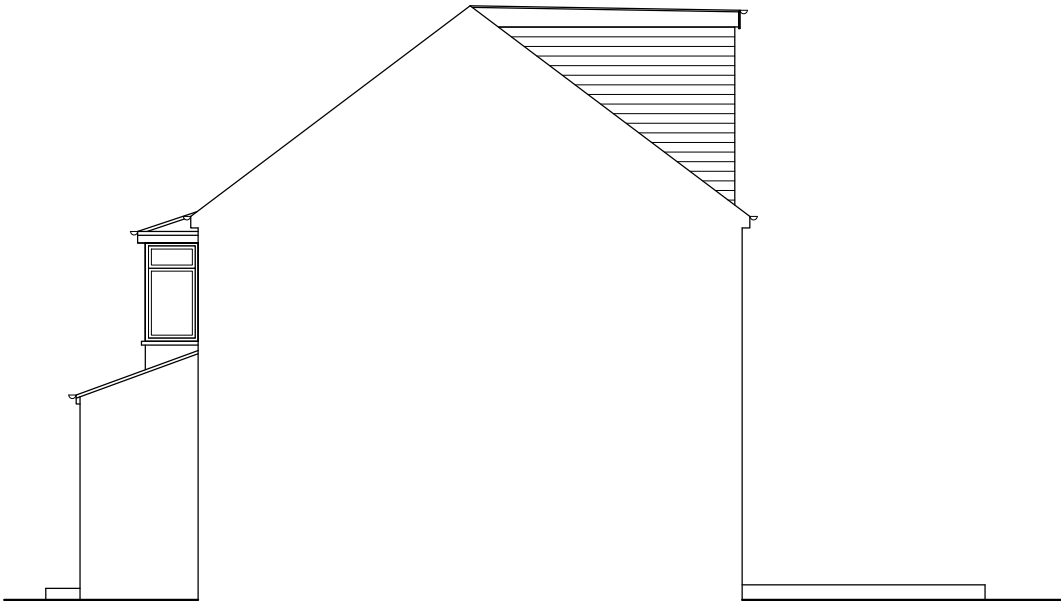


EXISTING SIDE ELEVATION

Nigel Fallon , B.Sc. (Hons)MEng. 07768-408525 Planning & Development Consultant, Building Engineer. 164 Japonica Lane, Willen Park, Milton Keynes, MK15 9EE.		ADDRESS: 117, GROSVENOR CRESCENT, LUXBRIDGE, LUX10 9EU.	
DRAWING TITLE: EXISTING/ PROPOSED ELEVATIONS		NO. - 02	REV:
SCALE - 1: 100		DATE: 08/ 11/ 2023	
		DRG. PAPER SIZE: A3	

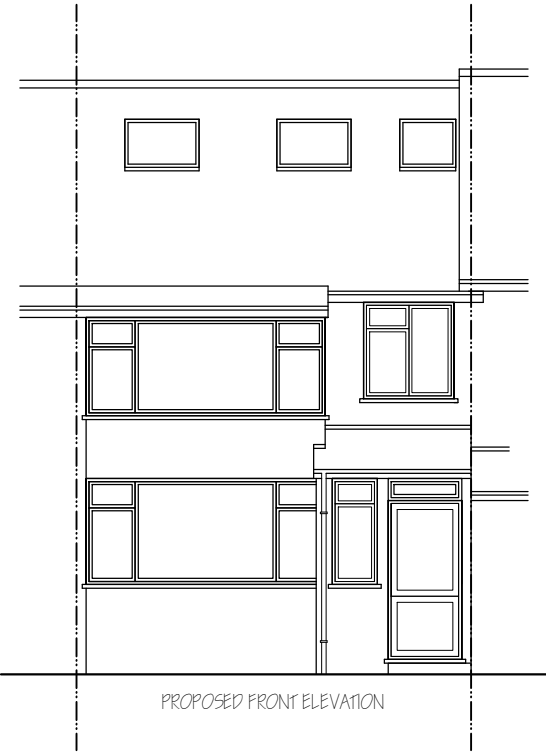 


PROPOSED FRONT ELEVATION

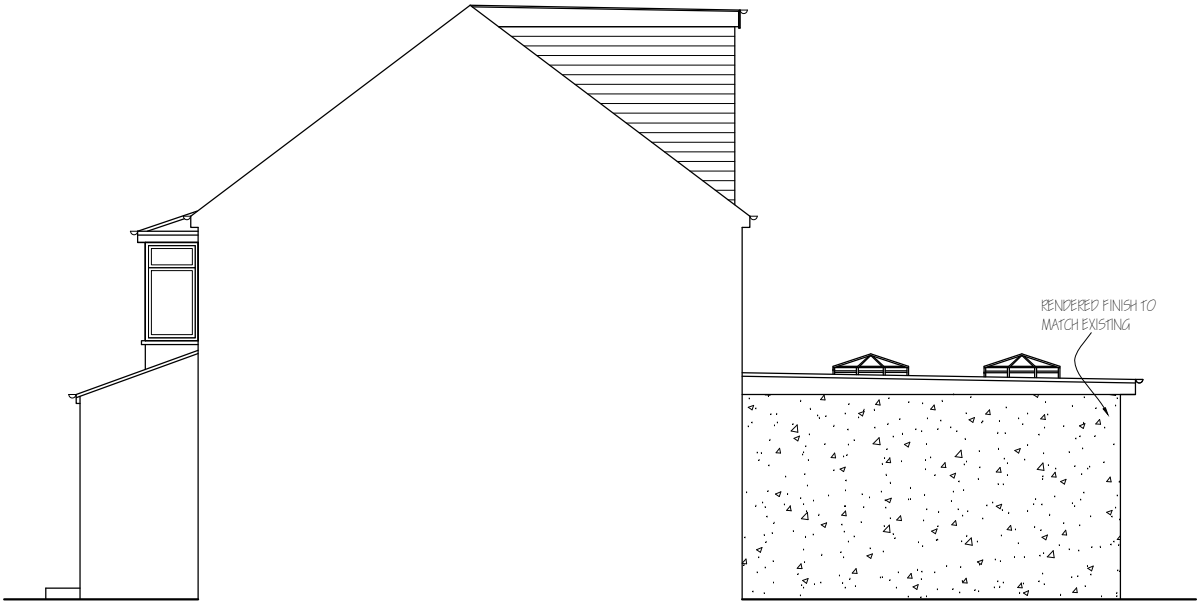

PROPOSED SIDE ELEVATION

NOTE : MATERIALS USED IN ANY EXTERIOR WORK TO BE OF A SIMILAR APPEARANCE TO THOSE USED IN THE CONSTRUCTION OF THE EXTERIOR OF THE EXISTING DWELLING HOUSE.

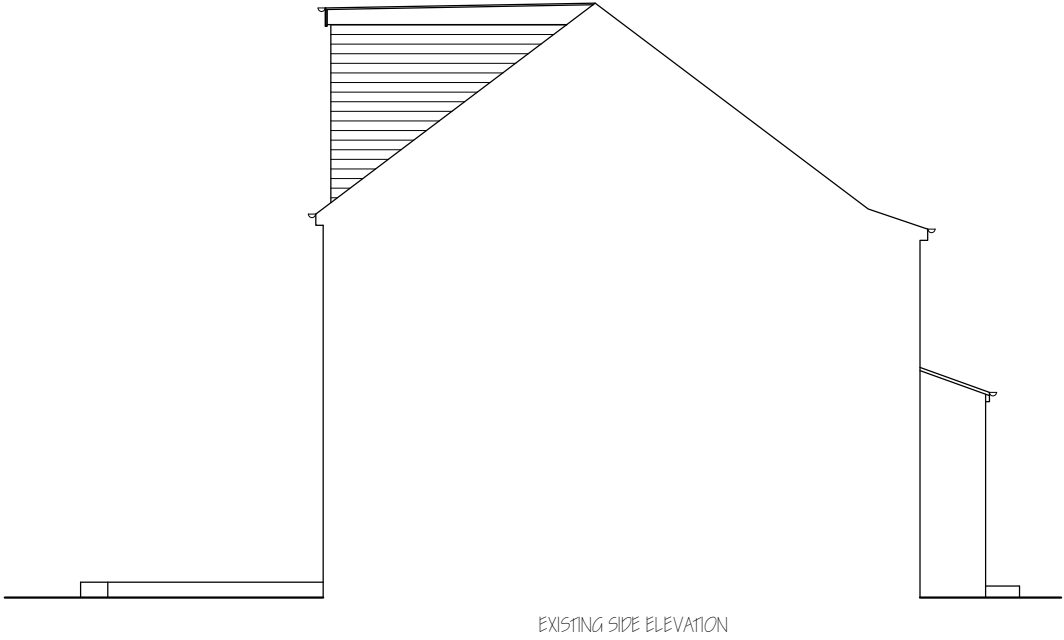

Nigel Fallon, B.Sc. (Hons) MEng. 07768-408525

Planning & Development Consultant, Building Engineer.

164 Japonica Lane,
Willen Park,
Milton Keynes, MK15 9EE.

DRAWING TITLE: EXISTING/ PROPOSED ELEVATIONS

SCALE - 1: 100

DATE: 08/ 11/ 2023



ADDRESS:

117, GROSVENOR CRESCENT,
LUXBRIDGE, LUXIO 9EU.


NO. - 03

REV:

DRG. PAPER SIZE: A3

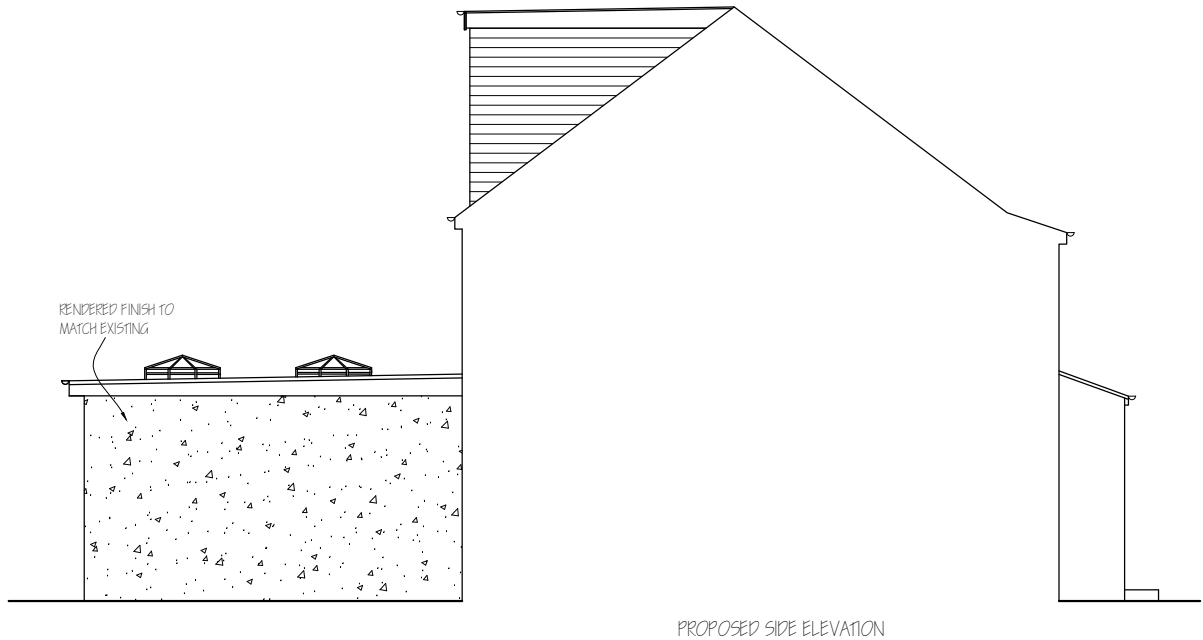 

NOTE : MATERIALS USED IN ANY EXTERIOR WORK TO BE OF A SIMILAR APPEARANCE TO THOSE USED IN THE CONSTRUCTION OF THE EXTERIOR OF THE EXISTING DWELLING HOUSE.

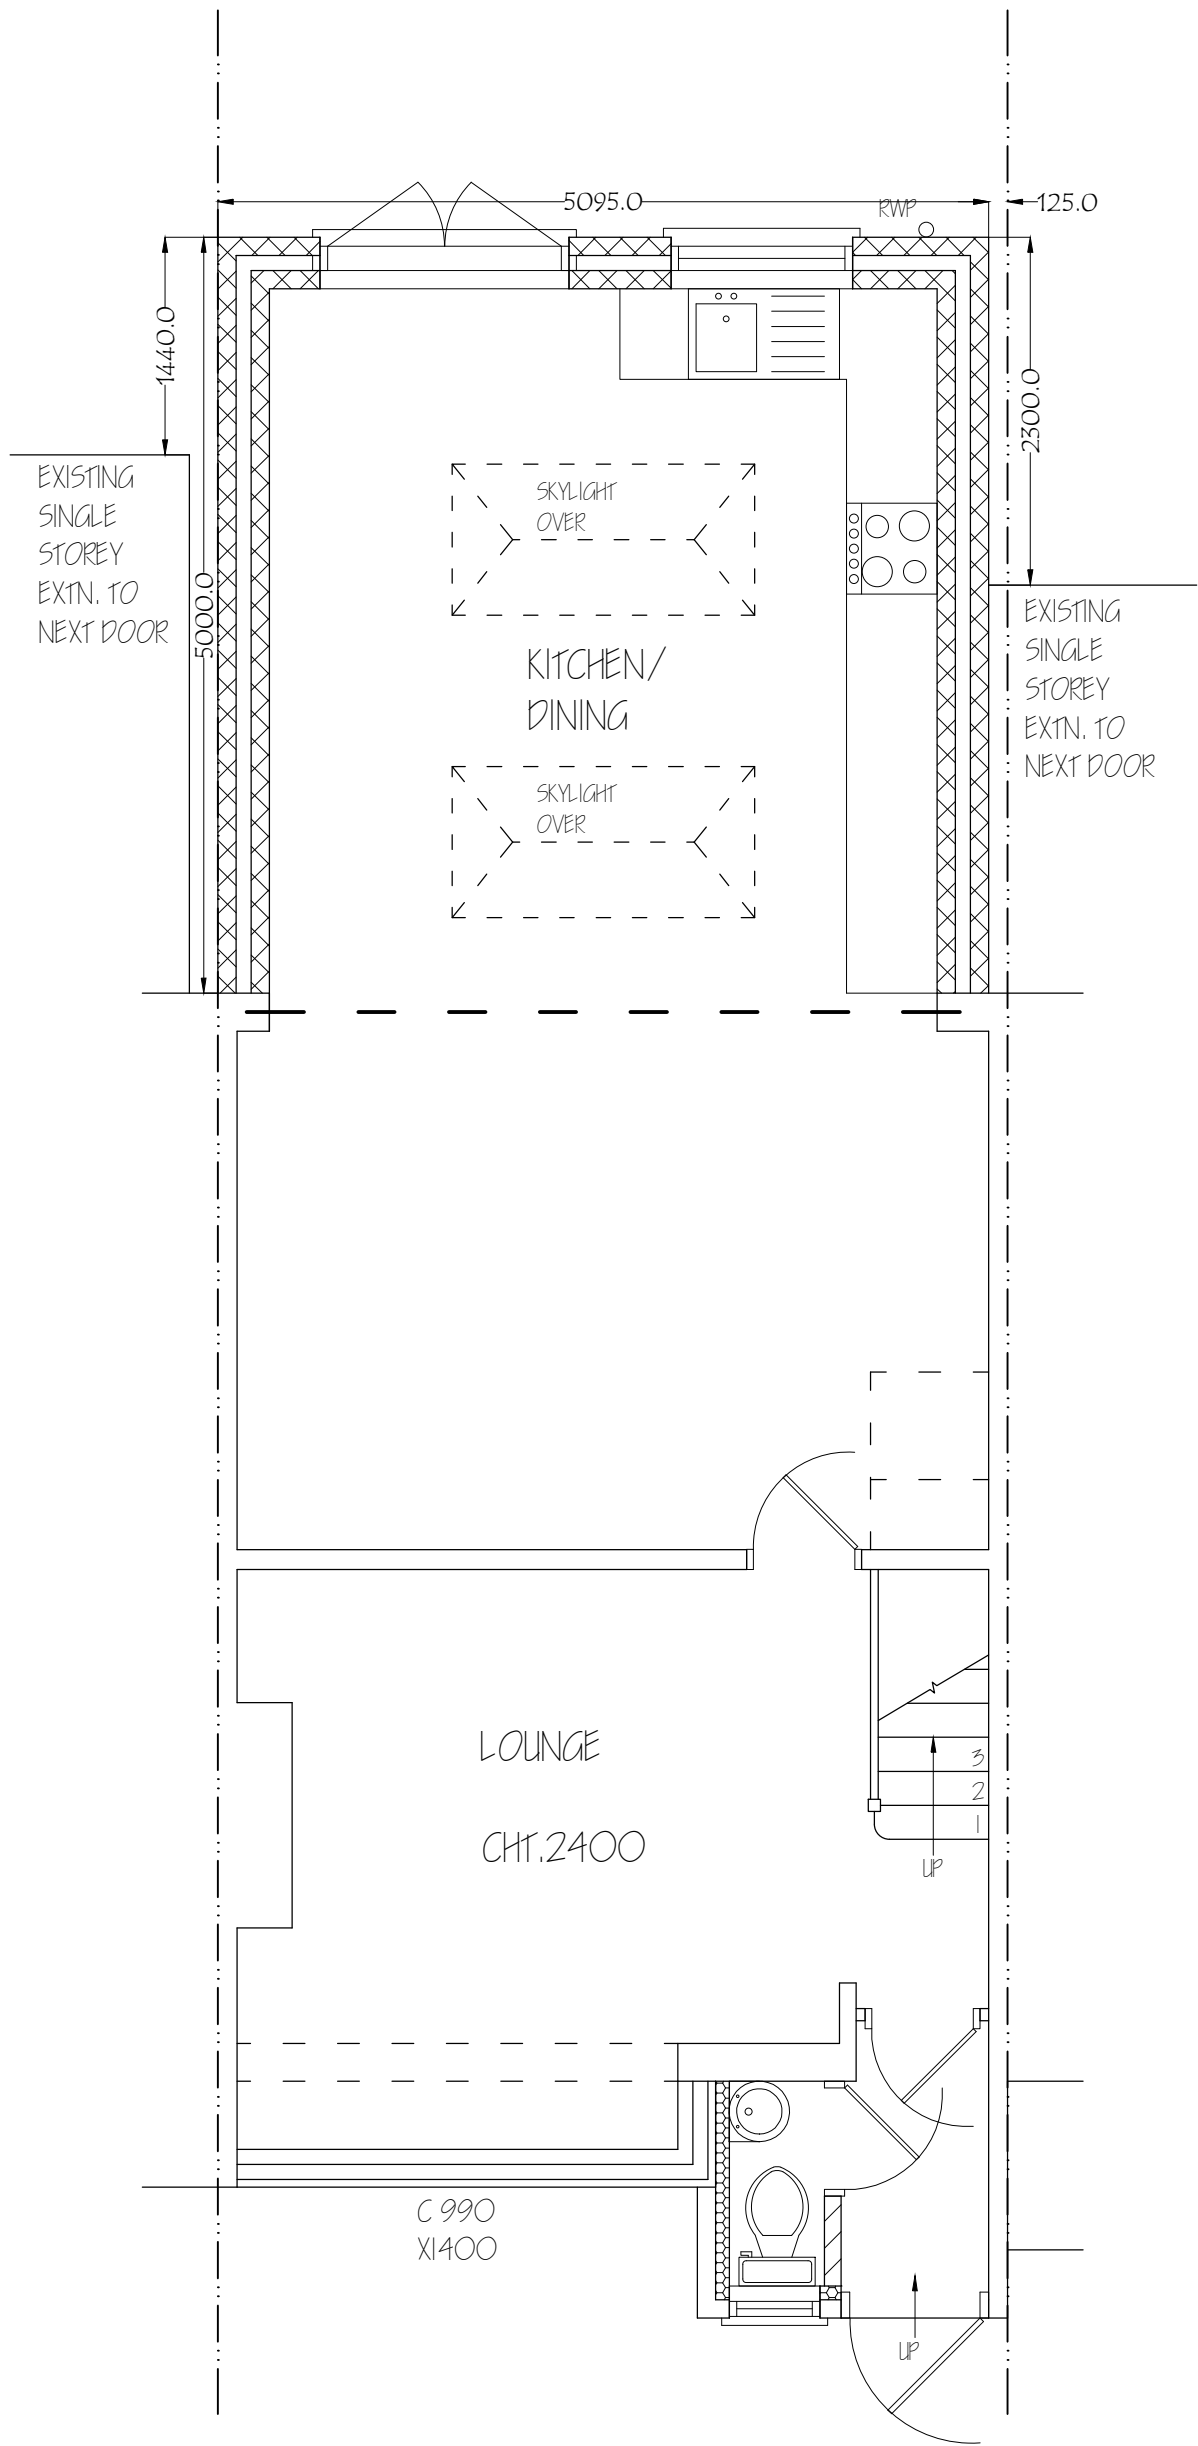

Nigel Fallon, B.Sc. (Hons) MBEng. 07768-408525

Planning & Development Consultant, Building Engineer.

**164 Japonica Lane,
Willen Park,
Milton Keynes, MK15 9EE.**

DRAWING TITLE: PROPOSED GROUND FLOOR PLAN

SCALE - 1: 50

DATE: 08/11/2023

**ADDRESS:
117, GROSVENOR CRESCENT,
LUXBRIDGE, UPTON 9EU.**

NO. - 04

REV:

DRG. PAPER SIZE: A3

