


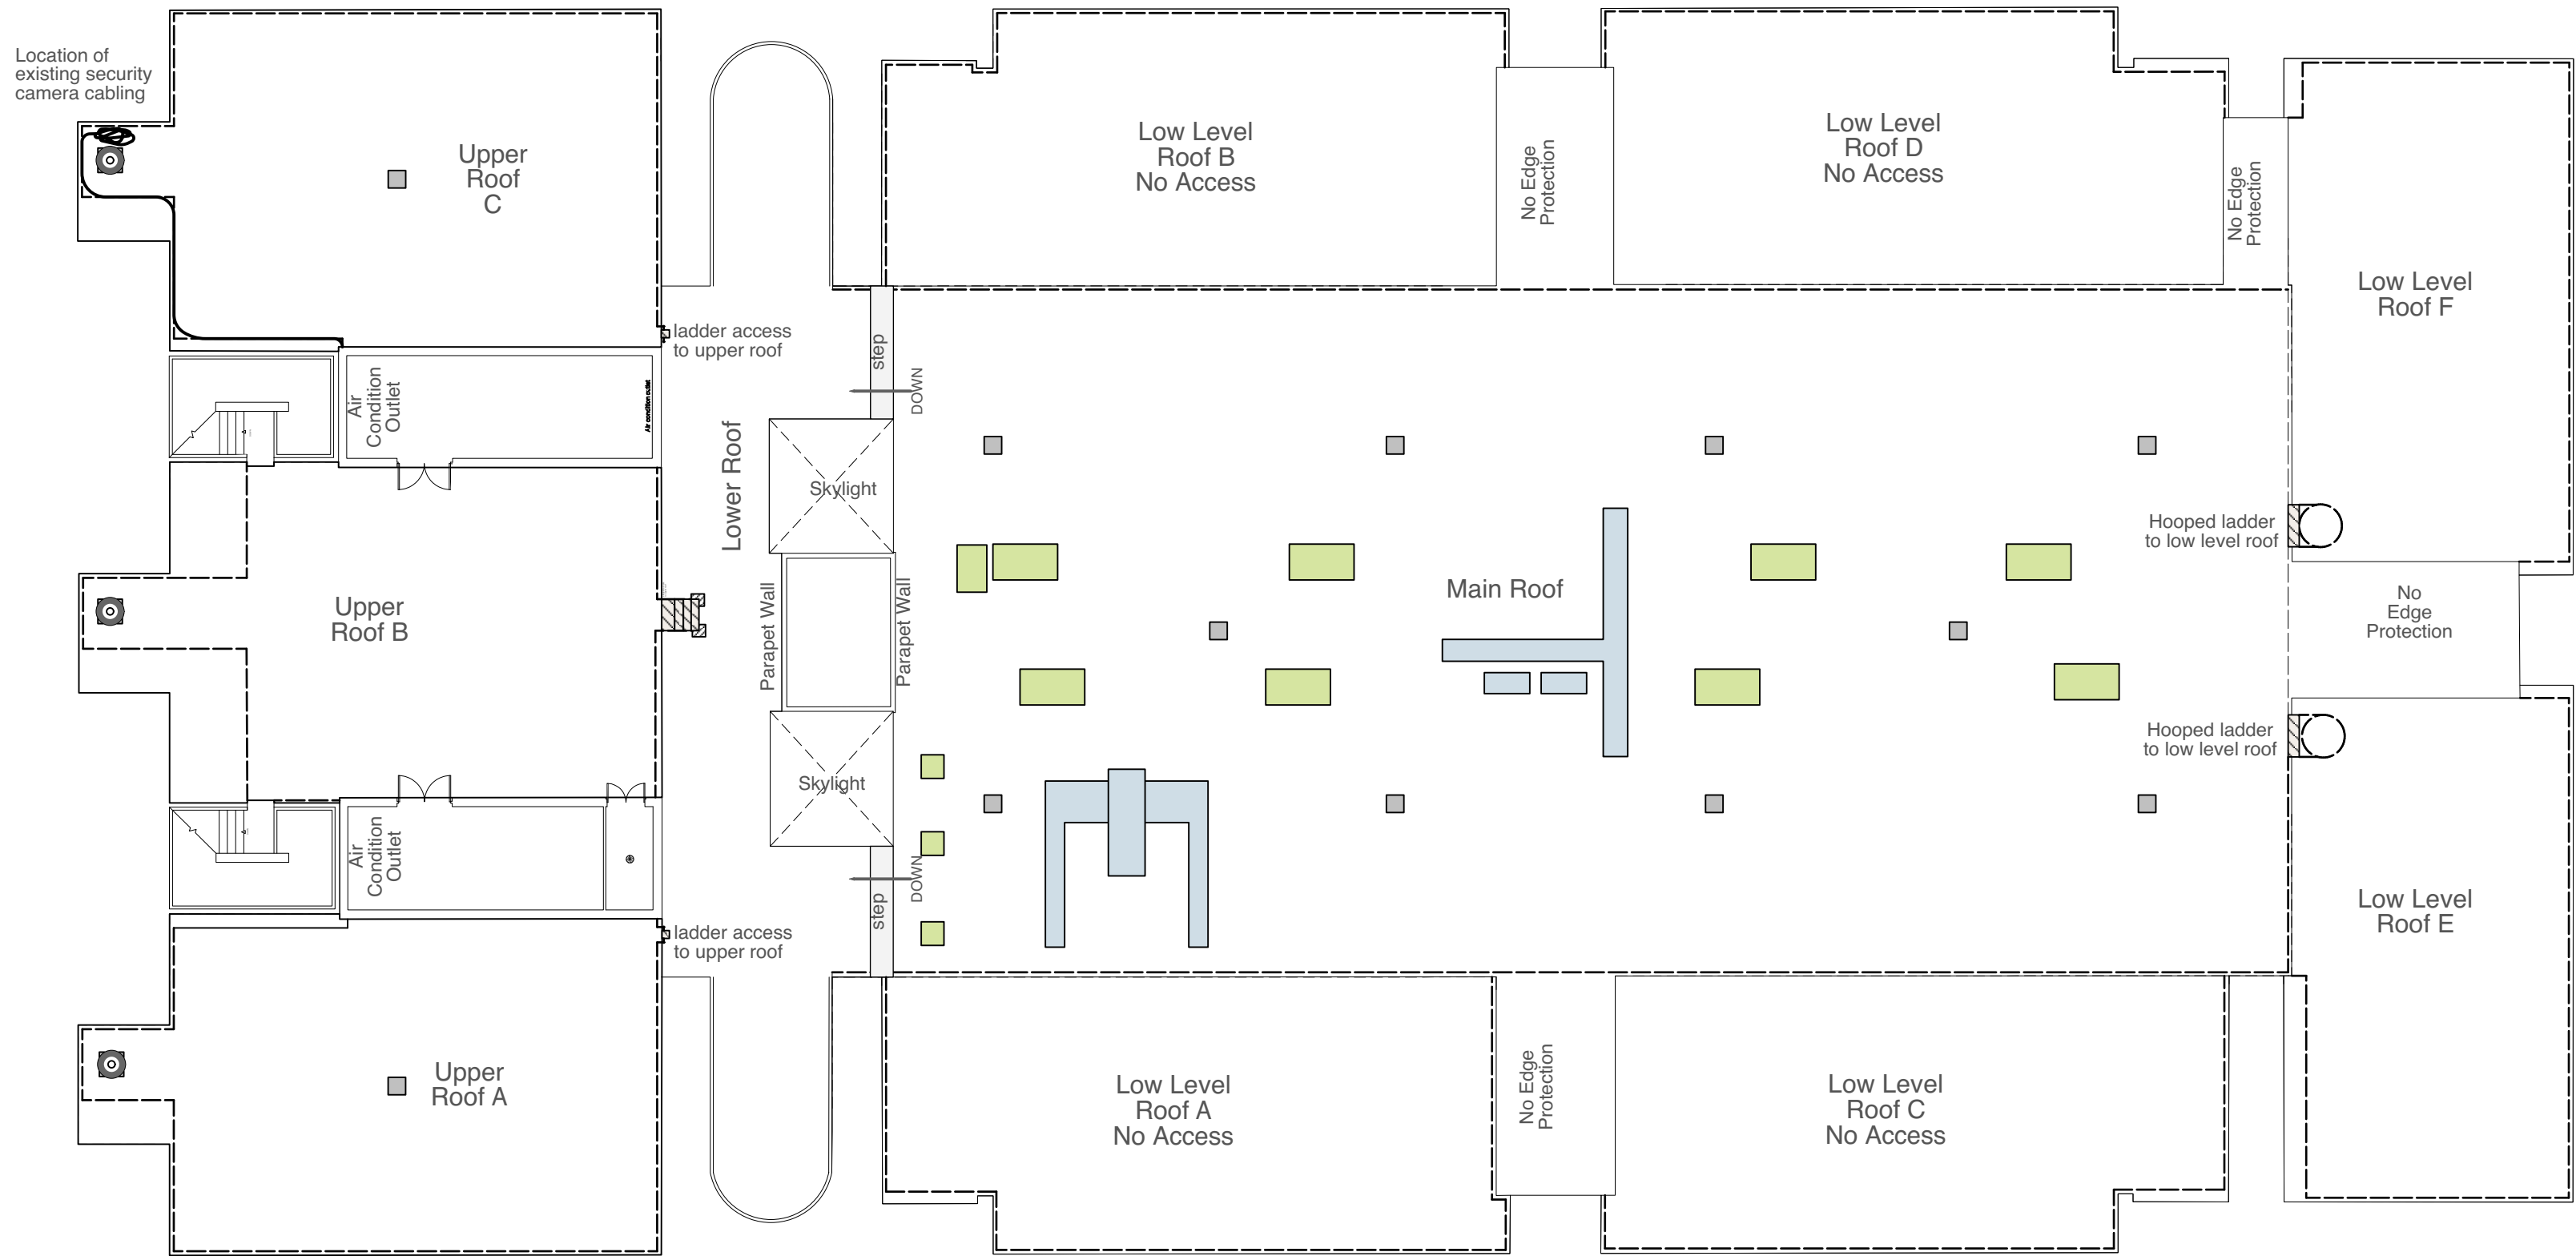

- KEY
- Redundant Brick Vent with Concrete Slab covering
 - Ventilation Hoods/Housing Unit
 - Air Handling Unit
 - Location of Edge Protection
 - Mushroom Vent

EXISTING ROOF PLAN
(1:200 @ A1)



Scale 1:200 @ A1



Chartered Architects
Chartered Building Surveyors
Interior Designers
CDM Services

Suite 3 Sandford House, 1B
Claremont Road, Teddington,
TW11 8DH
+44 (0)2089 943 300
www.kendallkingscott.co.uk

Project
CLB Phase 2
09. Roof Replacement
Client
Brunel University


Scale
1:200
Paper Size
A2
Filename
191223.vwx
© Copyright
Do not scale this drawing

P1 25/03/20 LW EQ Updated to S3 Planning
Rev Date By Ap Note

Drawing Title
Existing Roof Plan

Project Number	Drawing Number	Revision	
191223-1200		P2	
Date	Drawn	Checked	Status
20/11/20	DG	EQ	PLANNING
Check all dimensions and levels on site			

Only to be used on the site for which designed. The electronic transmission of designs/information contained in this drawing is carried out entirely at the User's risk and Kendall Kingscott Ltd. will have no liability for any errors or inaccuracies arising therefrom. The production of amended or updated information from the said designs/information by the User is entirely the responsibility of the User and Kendall Kingscott Ltd. shall have no responsibility in respect thereof whatsoever.

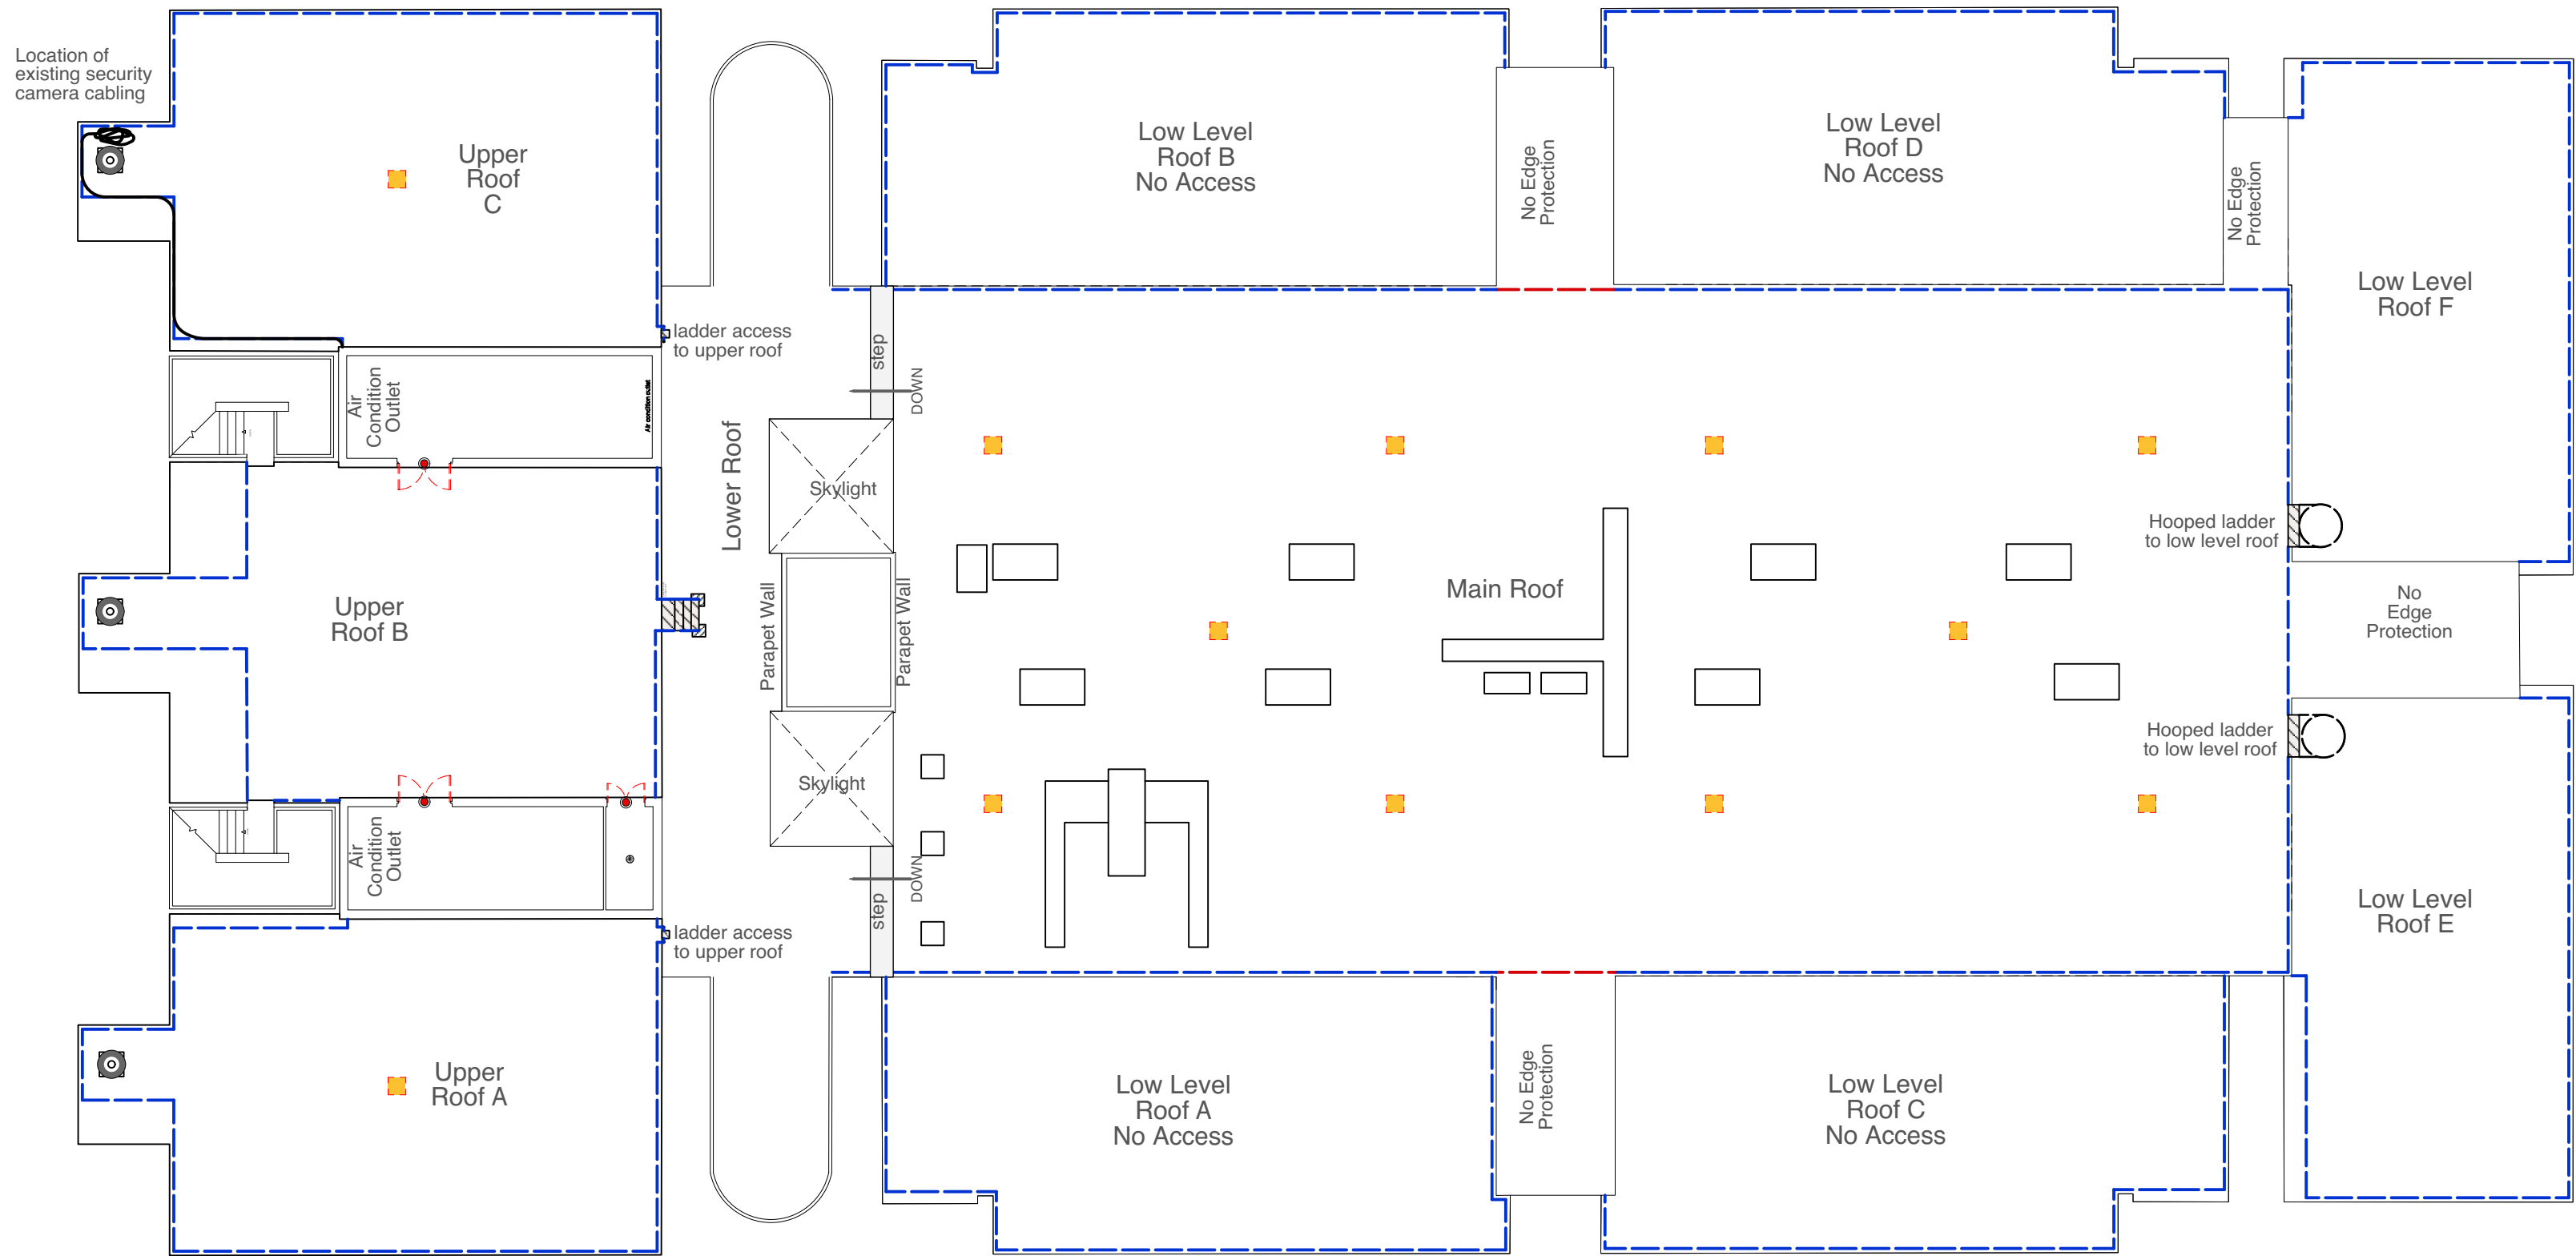

KEY

- Existing Edge Protection to be Removed, Stored and Reinstated upon completion.
- Existing Edge Protection to be Removed and Disposed.
- Redundant Brick Vent with Concrete Slab covering to be Removed.
- Take off existing door including overhead panel and ironmongery, remove lining/frame & architrave & clear all materials arising from site.

DEMOLITIONS & ALTERATIONS ROOF PLAN
(1:200 @ A1)



Scale 1:200 @ A1



Chartered Architects
Chartered Building Surveyors
Interior Designers
CDM Services

Suite 3 Sandford House, 1B
Claremont Road, Teddington,
TW11 8DH
+44 (0)2089 943 300
www.kendallkingscott.co.uk

Project
CLB Phase 2
09. Roof Replacement
Client
Brunel University

Scale
1:200
Paper Size
A2
Filename
191223.vwx
© Copyright
Do not scale this drawing

P1 25/03/20 LW EQ Updated to S3 Planning
Rev Date By Ap Note


Drawing Title
D&A Roof Plan

Project Number
Drawing Number
Revision
191223-1201 P2

Date
20/11/20
Drawn
DG
Checked
EQ
Status
PLANNING

Check all dimensions and levels on site

Only to be used on the site for which designed. The electronic transmission of designs/information contained in this drawing is carried out entirely at the User's risk and Kendall Kingscott Ltd. will have no liability for any errors or inaccuracies arising therefrom. The production of amended or updated information from the said designs/information by the User is entirely the responsibility of the User and Kendall Kingscott Ltd. shall have no responsibility in respect thereof whatsoever.

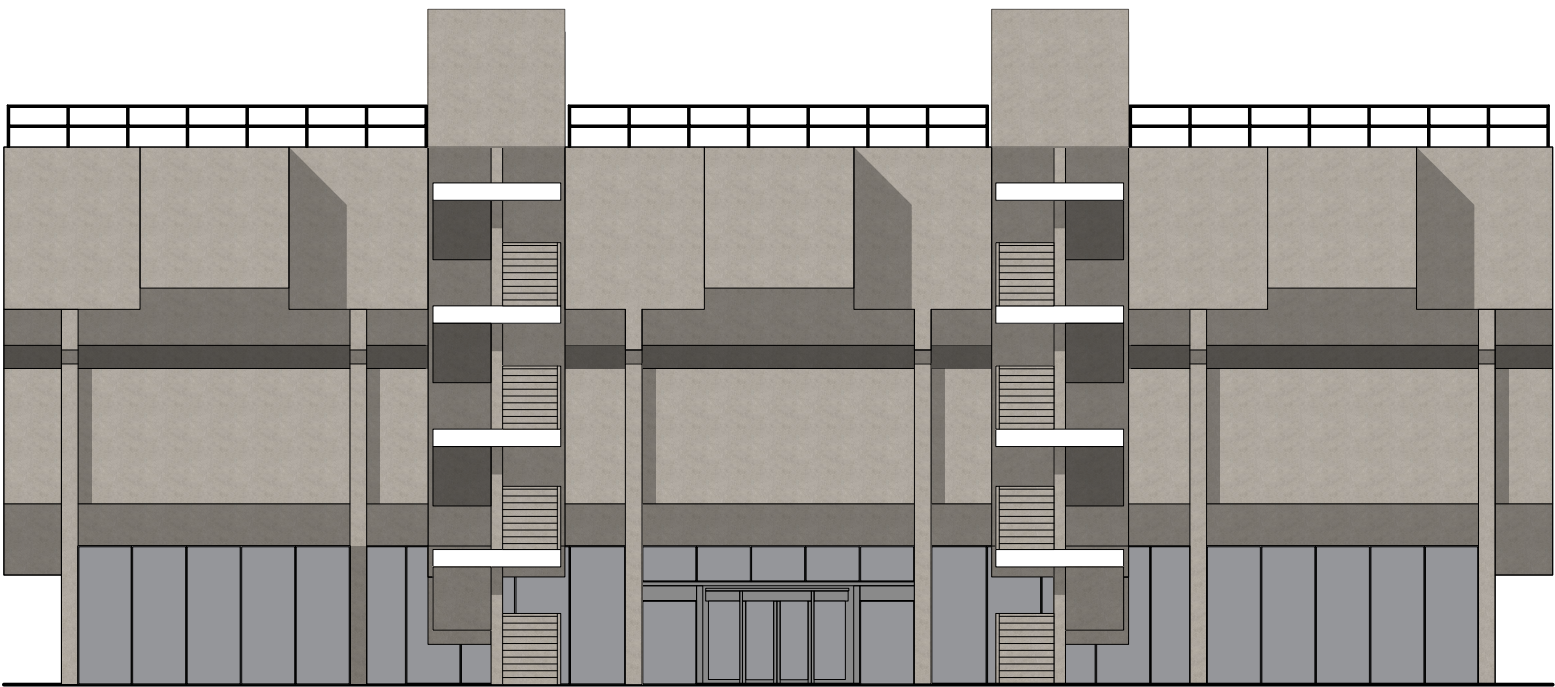

EXISTING NORTH ELEVATION
(1:200 @ A1)



EXISTING SOUTH ELEVATION
(1:200 @ A1)



Scale 1:200 @ A1



Chartered Architects
Chartered Building Surveyors
Interior Designers
CDM Services

Suite 3 Sandford House, 1B
Claremont Road, Teddington,
TW11 8DH
+44 (0)2089 943 300
www.kendallkingscott.co.uk


Project
CLB Phase 2
09. Roof Replacement
Client
Brunel University

Scale
1:200
Paper Size
A2
Filename
191223.vwx
© Copyright
Do not scale this drawing


Rev Date By Ap Note

Drawing Title				
Existing Elevations 1				
Project Number		Drawing Number		Revision
191223-1300				P1
Date	Drawn	Checked	Status	
20/11/20	DG	EQ	PLANNING	
Check all dimensions and levels on site				

Only to be used on the site for which designed. The electronic transmission of designs/information contained in this drawing is carried out entirely at the User's risk and Kendall Kingscott Ltd. will have no liability for any errors or inaccuracies arising therefrom. The production of amended or updated information from the said designs/information by the User is entirely the responsibility of the User and Kendall Kingscott Ltd. shall have no responsibility in respect thereof whatsoever.

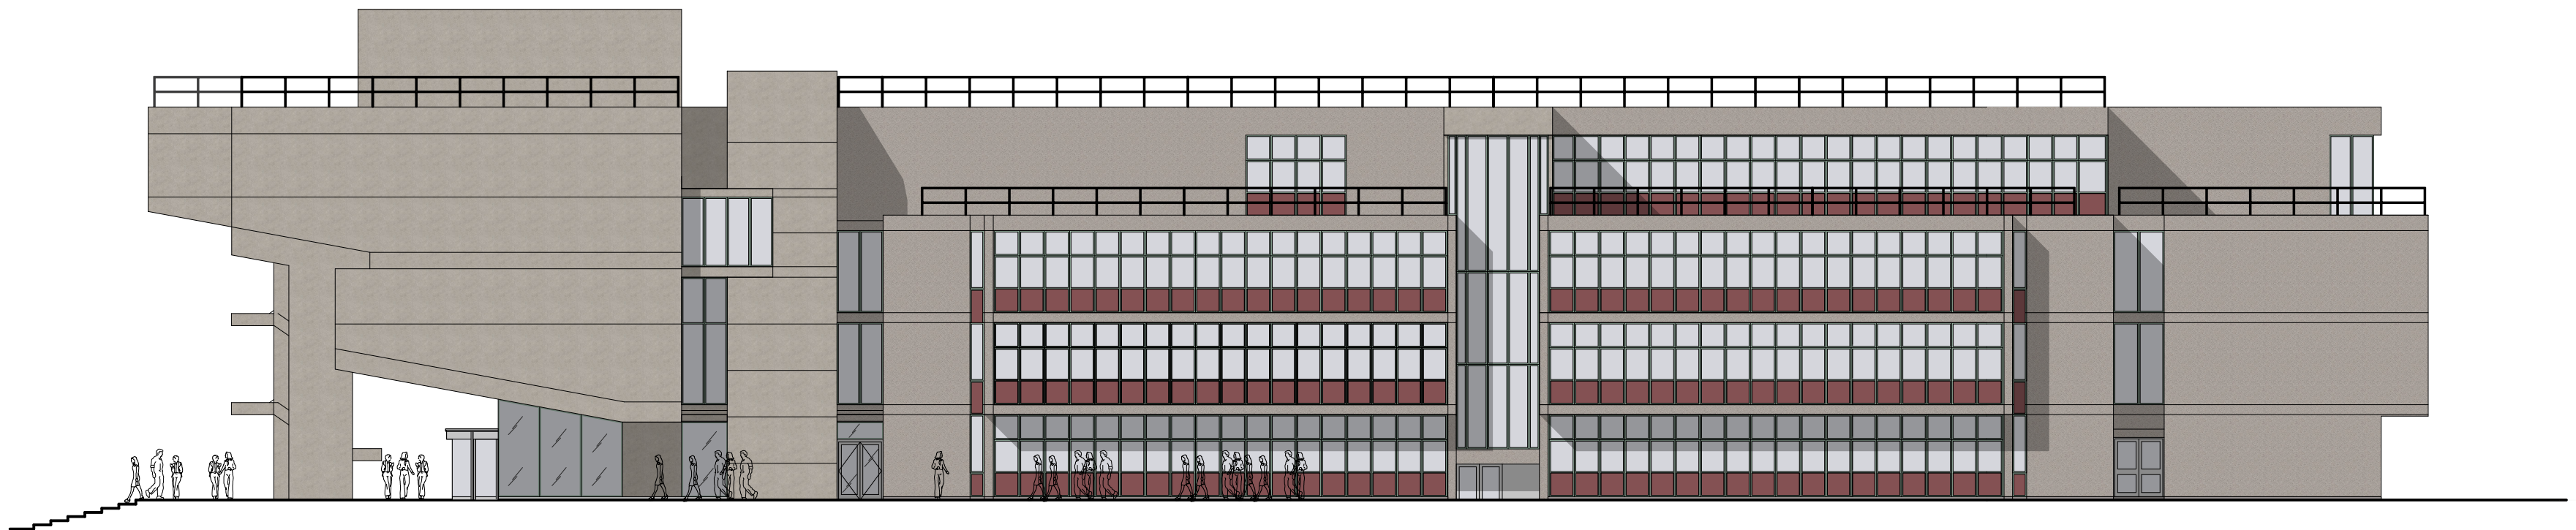

EXISTING WEST ELEVATION
(1:200 @ A1)

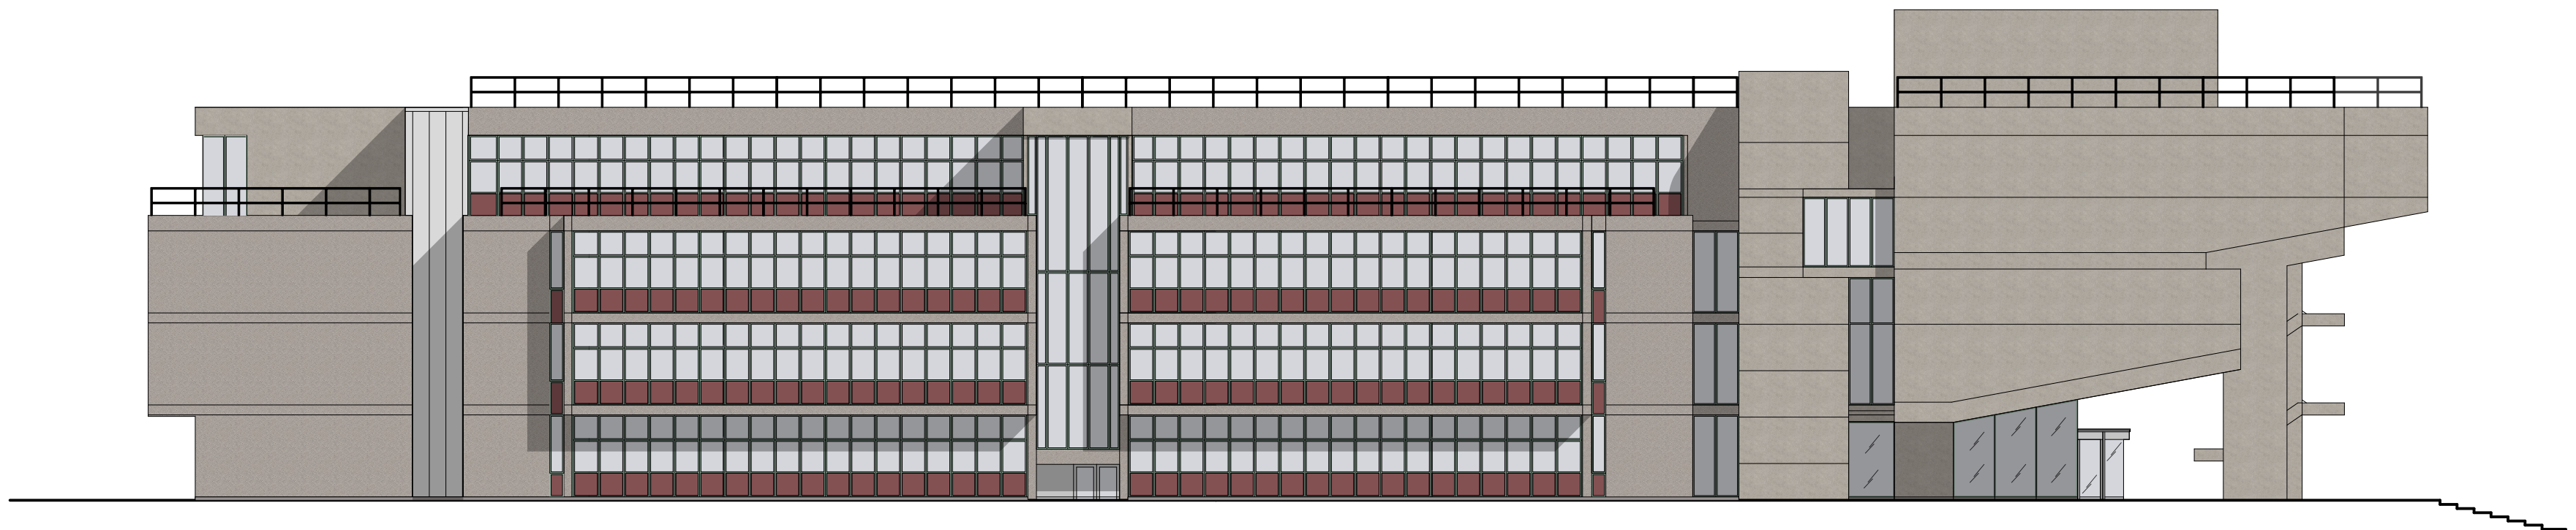

EXISTING EAST ELEVATION
(1:200 @ A1)



Scale 1:200 @ A1



Chartered Architects
Chartered Building Surveyors
Interior Designers
CDM Services

Suite 3 Sandford House, 1B
Claremont Road, Teddington,
TW11 8DH
+44 (0)2089 943 300
www.kendallkingscott.co.uk


Project
CLB Phase 2
09. Roof Replacement
Client
Brunel University

Scale 1:200
Paper Size A2
Filename 191223.vwx
© Copyright Do not scale this drawing

Rev Date By Ap Note

Drawing Title			
Existing Elevations 2			
Project Number	Drawing Number	Revision	
191223-1301		P1	
Date	Drawn	Checked	Status
20/11/20	DG	EQ	PLANNING
Check all dimensions and levels on site			

Only to be used on the site for which designed. The electronic transmission of designs/information contained in this drawing is carried out entirely at the User's risk and Kendall Kingscott Ltd. will have no liability for any errors or inaccuracies arising therefrom. The production of amended or updated information from the said designs/information by the User is entirely the responsibility of the User and Kendall Kingscott Ltd. shall have no responsibility in respect thereof whatsoever.

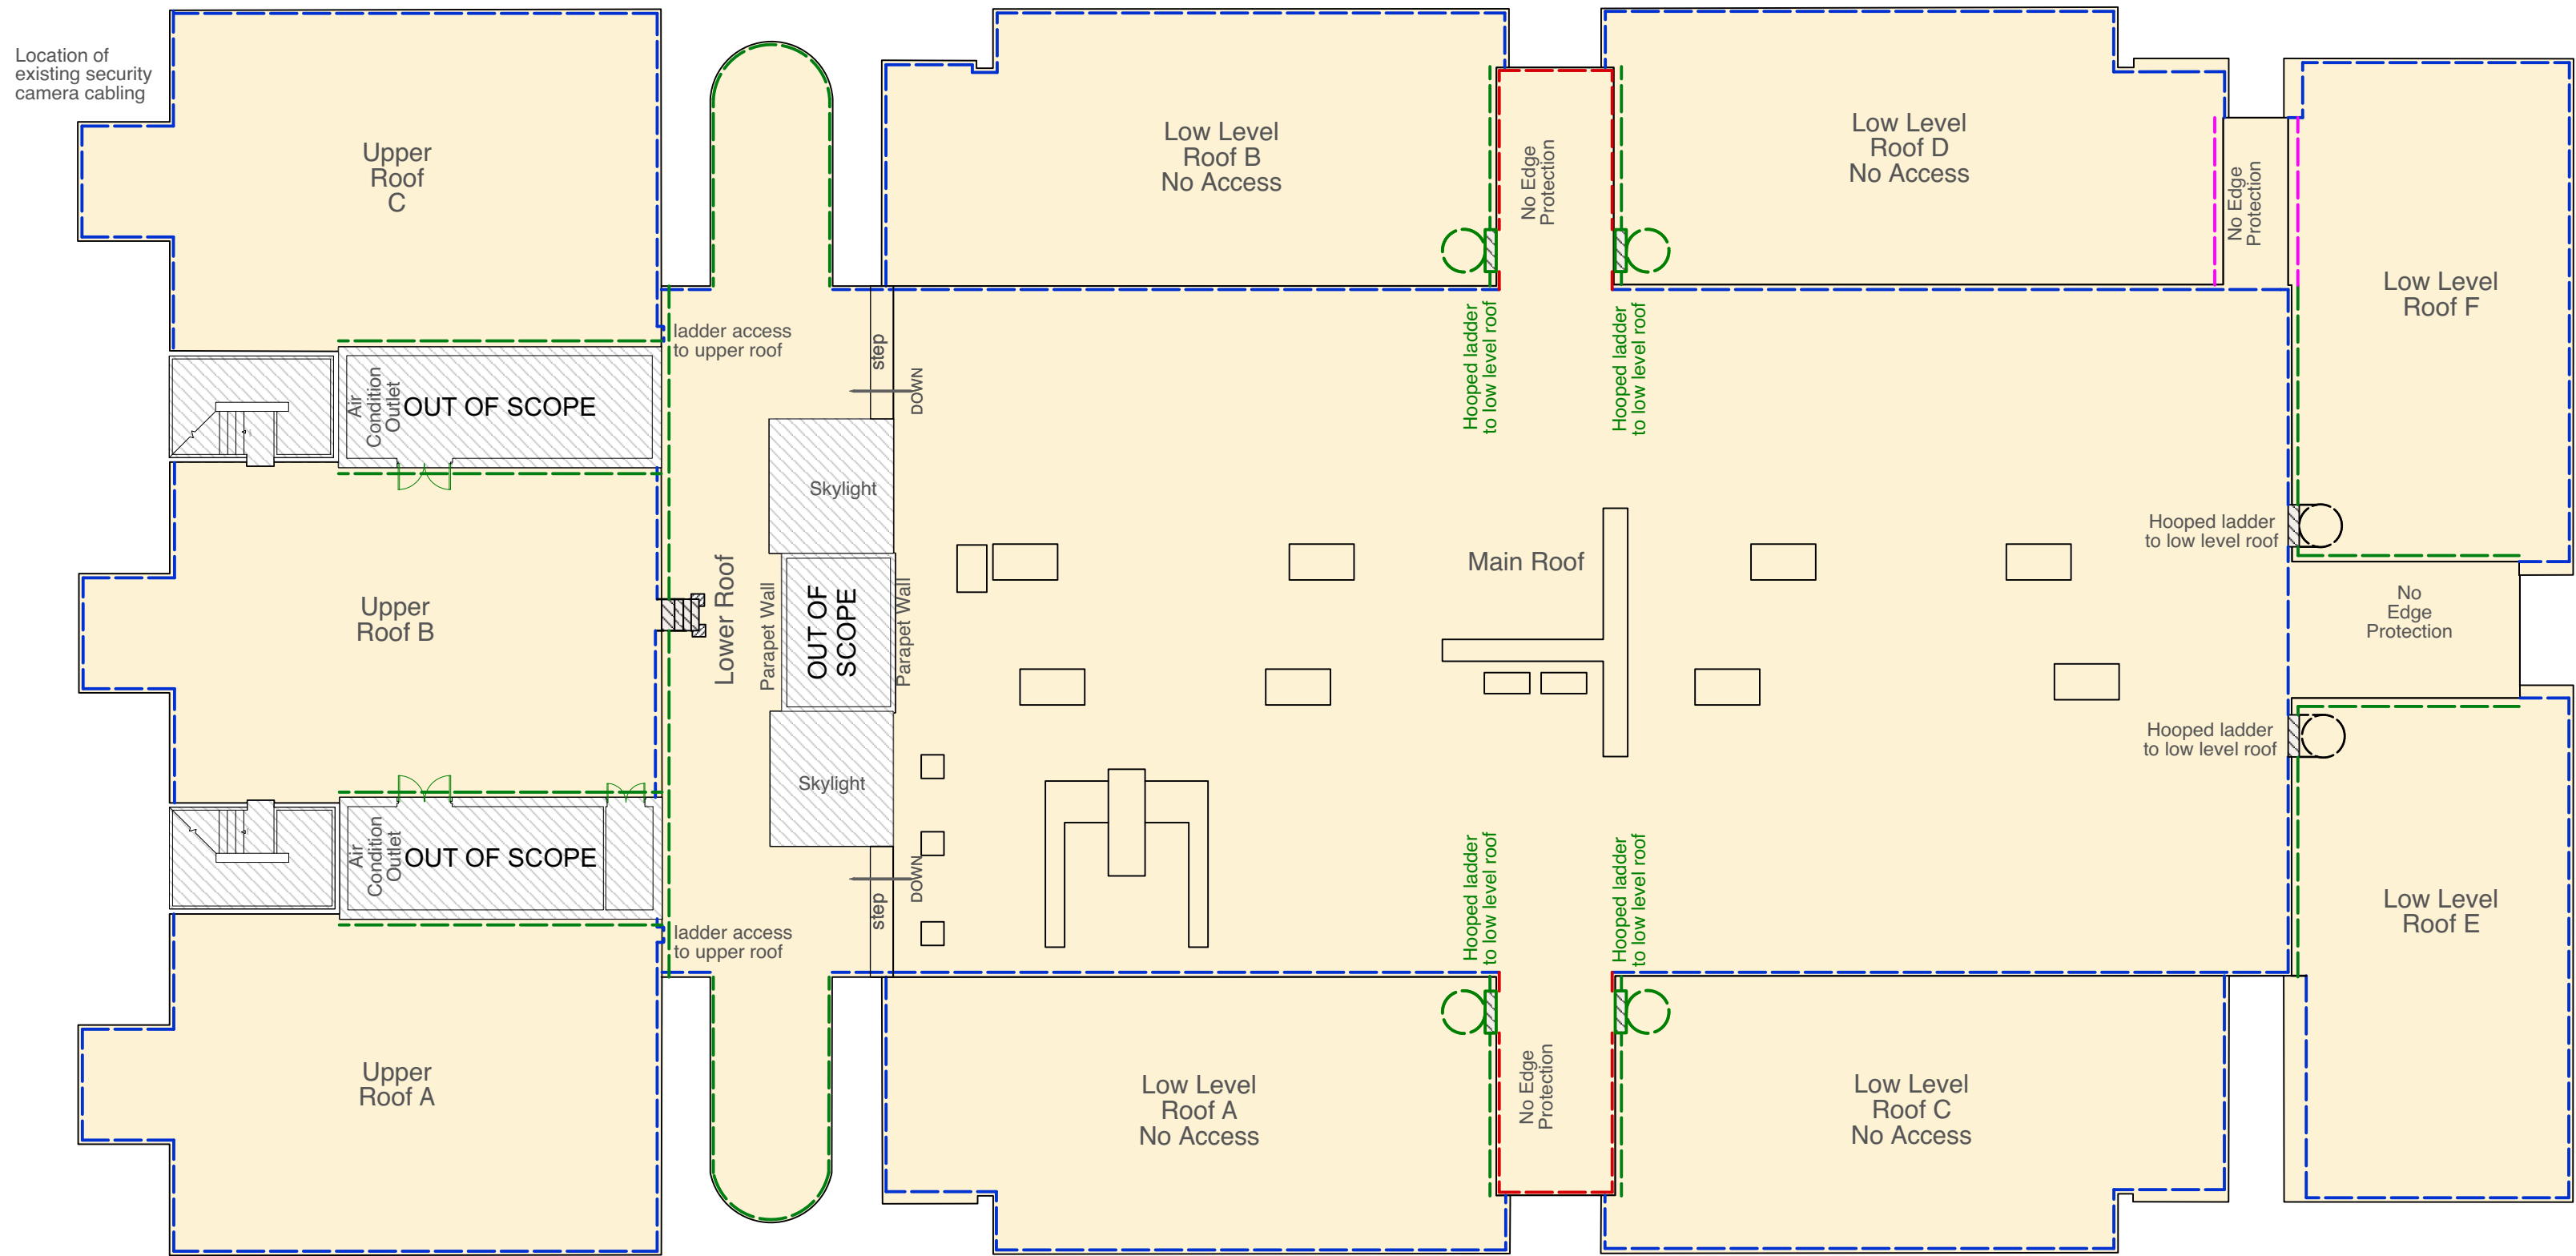

- KEY
- Extent of the new roof covering
 - Out of Scope Roof
 - New Hooped Ladder to Low Level Roof
 - New doors to the Plant Room
 - Existing Edge Protection System to be Reinstated upon Completion.
 - New Edge Protection System to be Installed.
 - Upstand Flashing Detail
 - Cladding Detail

PROPOSED ROOF PLAN
(1:200 @ A1)



Scale 1:200 @ A1



Chartered Architects
Chartered Building Surveyors
Interior Designers
CDM Services

Suite 3 Sandford House, 1B
Claremont Road, Teddington,
TW11 8DH
+44 (0)2089 943 300
www.kendallkingscott.co.uk

Project
CLB Phase 2
09. Roof Replacement
Client
Brunel University

Scale
1:200
Paper Size
A2
Filename
191223.vwx
© Copyright
Do not scale this drawing

Rev Date By Ap Note


Drawing Title
Proposed Roof Plan

Project Number
Drawing Number
Revision
191223-1400 P1


Date
20/11/20
Drawn
DG
Checked
EQ
Status
PLANNING

Check all dimensions and levels on site

Only to be used on the site for which designed. The electronic transmission of designs/information contained in this drawing is carried out entirely at the User's risk and Kendall Kingscott Ltd. will have no liability for any errors or inaccuracies arising therefrom. The production of amended or updated information from the said designs/information by the User is entirely the responsibility of the User and Kendall Kingscott Ltd. shall have no responsibility in respect thereof whatsoever.

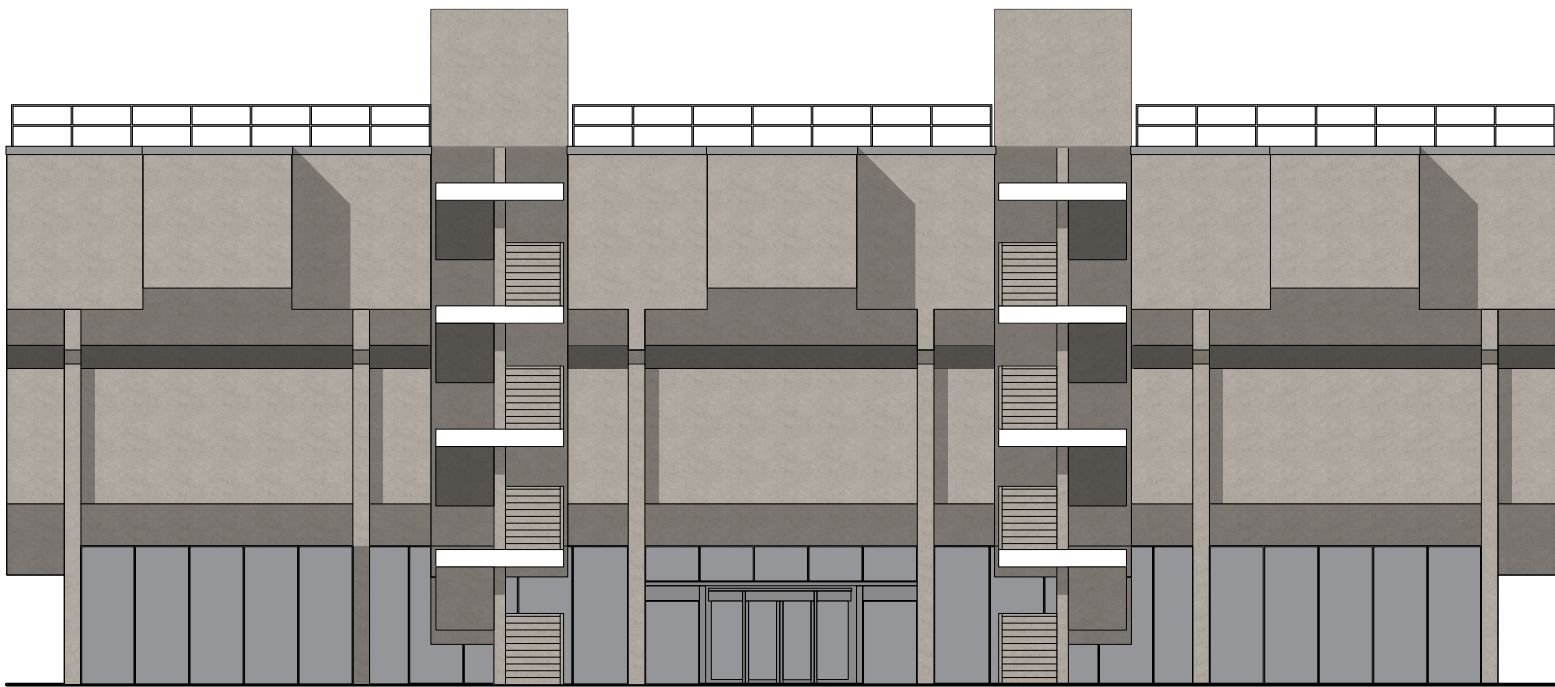

PROPOSED NORTH ELEVATION - OPTION 1
(1:200 @ A1)

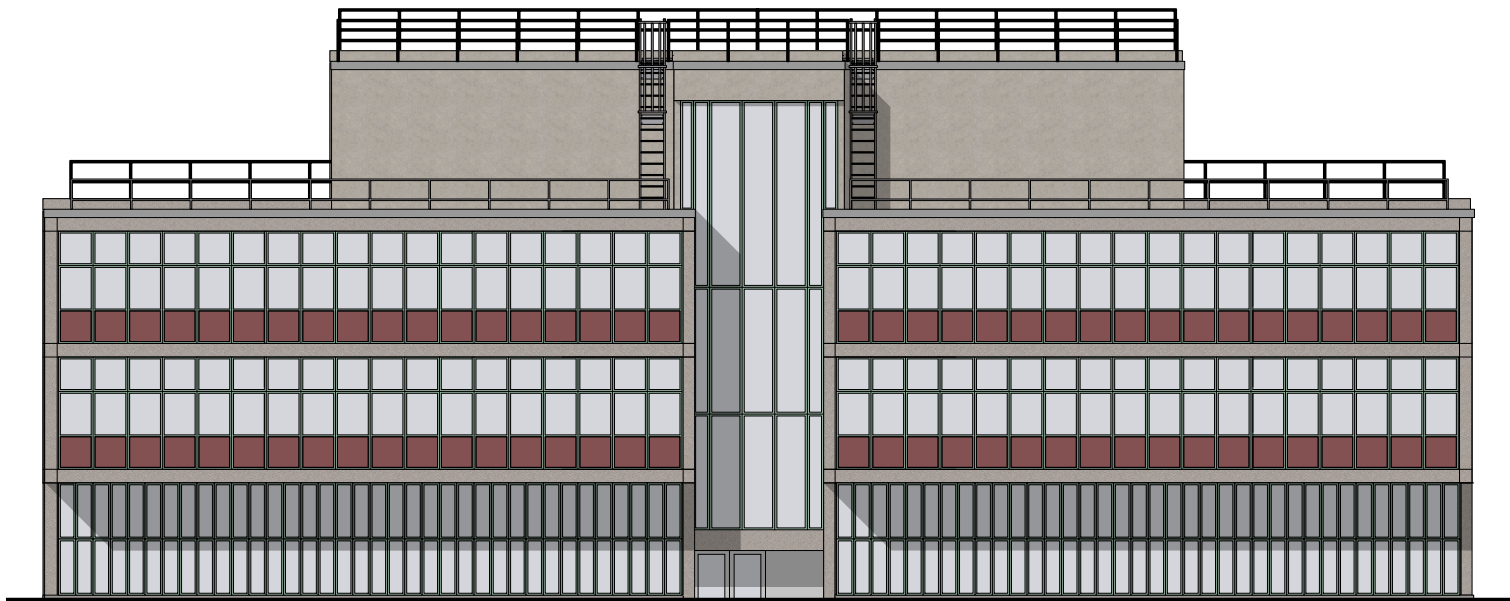

PROPOSED SOUTH ELEVATION - OPTION 1
(1:200 @ A1)



PROPOSED EDGE TRIM - OPTION A - ALUMINIUM



PROPOSED EDGE TRIM - OPTION B - GRP



Scale 1:200 @ A1



Chartered Architects
Chartered Building Surveyors
Interior Designers
CDM Services

Suite 3 Sandford House, 1B
Claremont Road, Teddington,
TW11 8DH
+44 (0)2089 943 300
www.kendallkingscott.co.uk

Project
CLB Phase 2
09. Roof Replacement
Client
Brunel University

Scale
1:200
Paper Size
A2
Filename
191223.vwx
© Copyright
Do not scale this drawing

Rev Date By Ap Note


Drawing Title
Proposed Elevations - Option 1 (1 of 2)

Project Number
191223-1500
Drawing Number
P1
Revision


Date
20/11/20
Drawn
DG
Checked
EQ
Status
PLANNING

Check all dimensions and levels on site

Only to be used on the site for which designed. The electronic transmission of design information contained in this drawing is carried out entirely at the User's risk and Kendall Kingscott Ltd. will have no liability for any errors or inaccuracies arising therefrom. The production of amended or updated information from the said design information by the User is entirely the responsibility of the User and Kendall Kingscott Ltd. shall have no responsibility in respect thereof whatsoever.

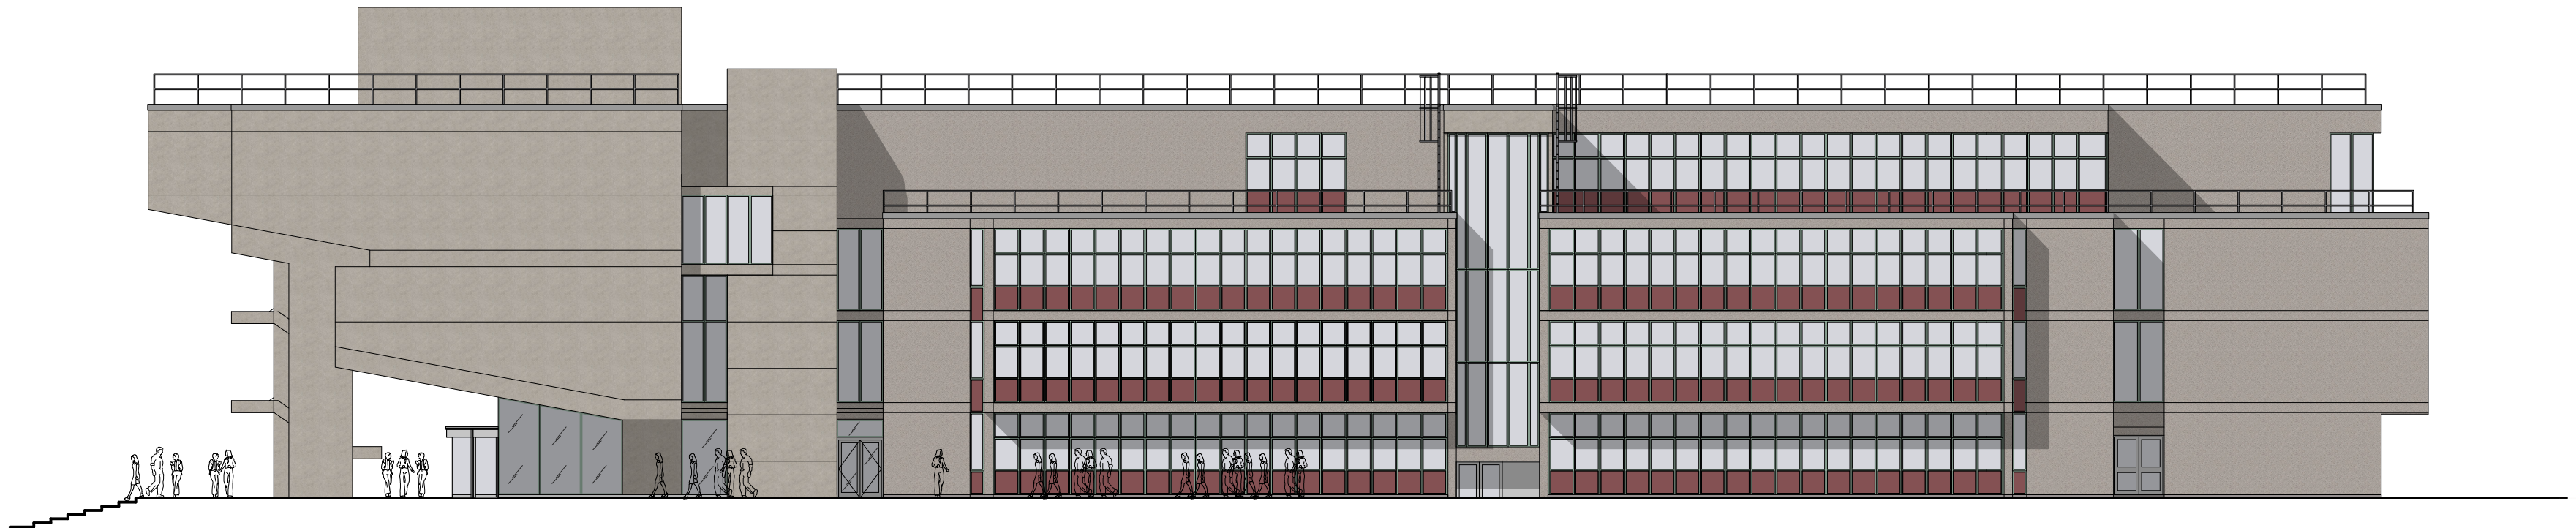

PROPOSED WEST ELEVATION - OPTION 1
(1:200 @ A1)

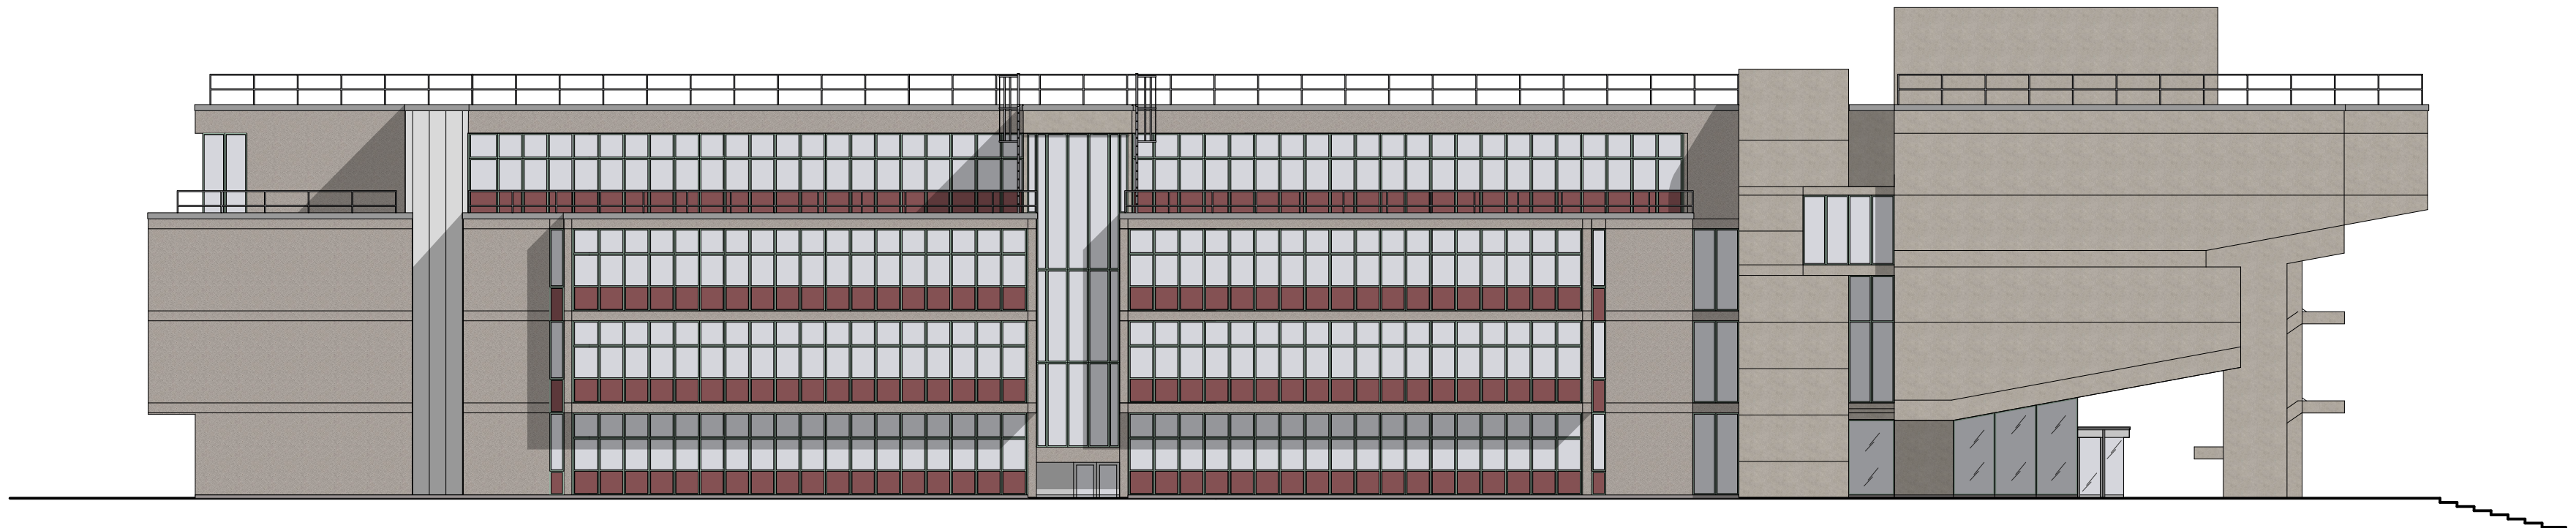

PROPOSED EAST ELEVATION - OPTION 1
(1:200 @ A1)



Scale 1:200 @ A1



Chartered Architects
Chartered Building Surveyors
Interior Designers
CDM Services

Suite 3 Sandford House, 1B
Claremont Road, Teddington,
TW11 8DH
+44 (0)2089 943 300
www.kendallkingscott.co.uk

Project
CLB Phase 2
09. Roof Replacement
Client
Brunel University


Scale
1:200
Paper Size
A2
Filename
191223.vwx
© Copyright
Do not scale this drawing

Rev Date By Ap Note


Drawing Title
Proposed Elevations - Option 1 (2 of 2)

Project Number	Drawing Number	Revision
191223-1501	P1	
Date	Drawn	Checked
20/11/20	DG	EQ
Status	PLANNING	
Check all dimensions and levels on site		


Only to be used on the site for which designed. The electronic transmission of design information contained in this drawing is carried out entirely at the User's risk and Kendall Kingscott Ltd. will have no liability for any errors or inaccuracies arising therefrom. The production of amended or updated information from the said design information by the User is entirely the responsibility of the User and Kendall Kingscott Ltd. shall have no responsibility in respect thereof whatsoever.

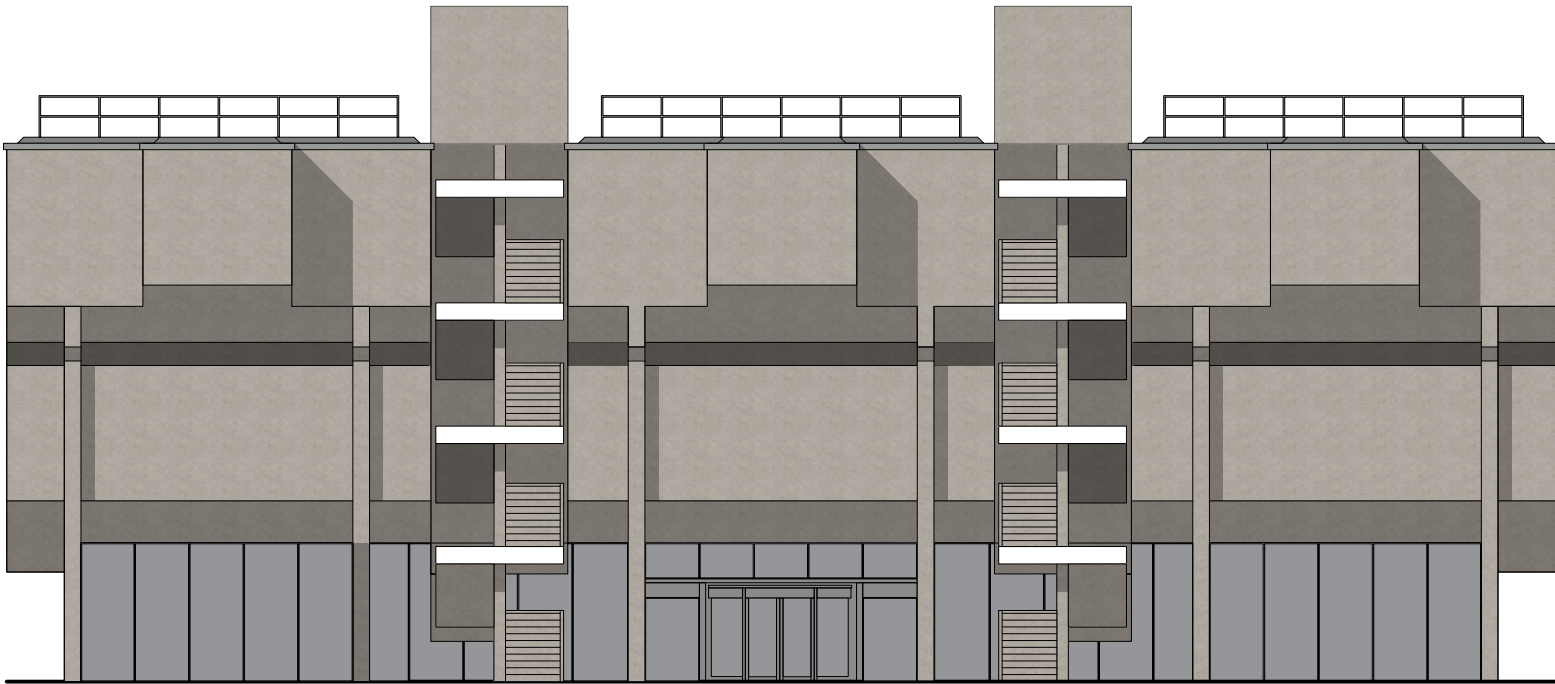

PROPOSED NORTH ELEVATION - OPTION 2
(1:200 @ A1)

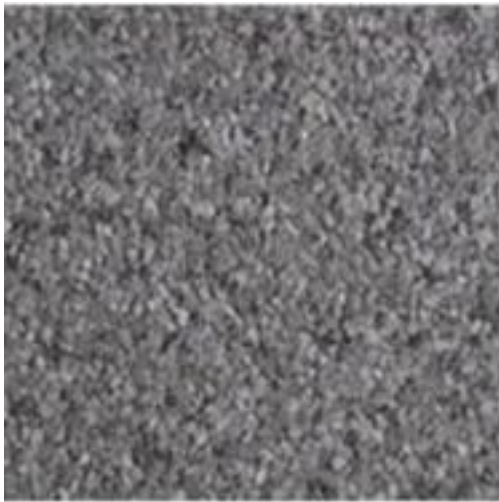

PROPOSED WELTED DRIP - OPTION C

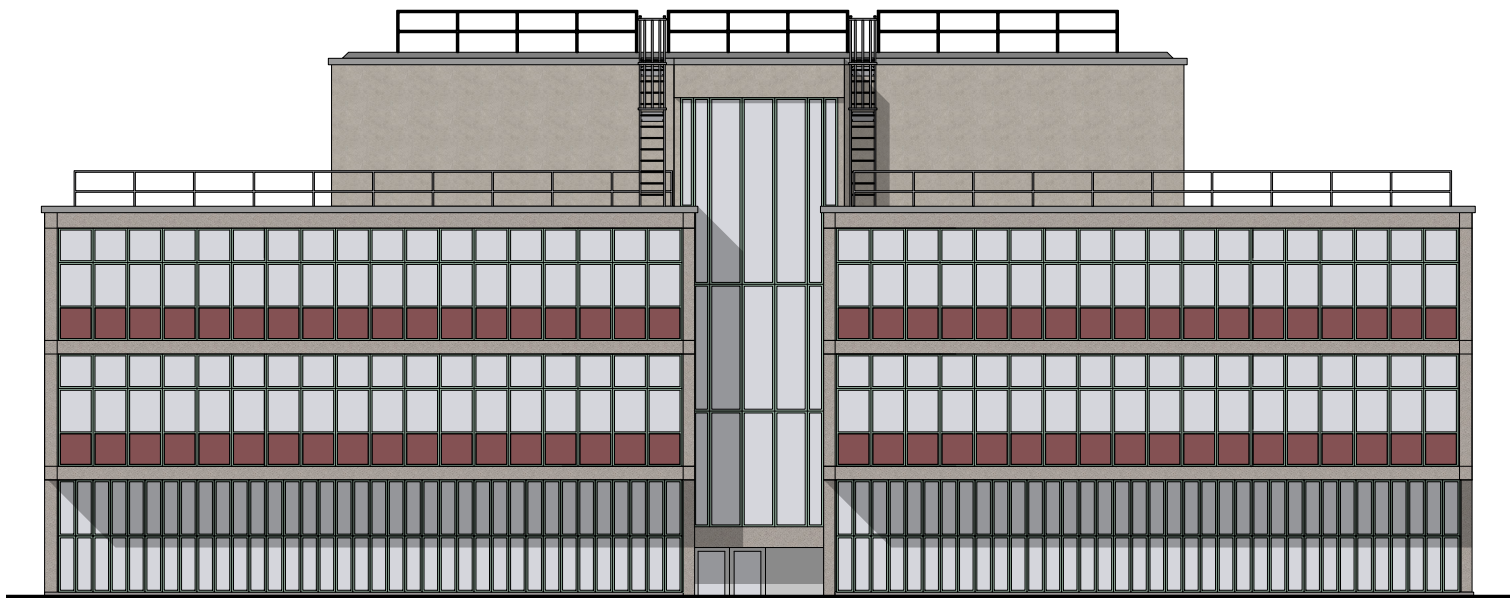

PROPOSED SOUTH ELEVATION - OPTION 2
(1:200 @ A1)



Scale 1:200 @ A1



Chartered Architects
Chartered Building Surveyors
Interior Designers
CDM Services

Suite 3 Sandford House, 1B
Claremont Road, Teddington,
TW11 8DH
+44 (0)2089 943 300
www.kendallkingscott.co.uk

Project
CLB Phase 2
09. Roof Replacement
Client
Brunel University

Scale
1:200
Paper Size
A2
Filename
191223.vwx
© Copyright
Do not scale this drawing

Rev Date By Ap Note


Drawing Title
Proposed Elevations - Option 2 (1 of 2)

Project Number
191223-1502
Drawing Number
P1
Revision


Date
20/11/20
Drawn
DG
Checked
EQ
Status
PLANNING

Check all dimensions and levels on site

Only to be used on the site for which designed. The electronic transmission of designs/information contained in this drawing is carried out entirely at the User's risk and Kendall Kingscott Ltd. will have no liability for any errors or inaccuracies arising therefrom. The production of amended or updated information from the said designs/information by the User is entirely the responsibility of the User and Kendall Kingscott Ltd. shall have no responsibility in respect thereof whatsoever.

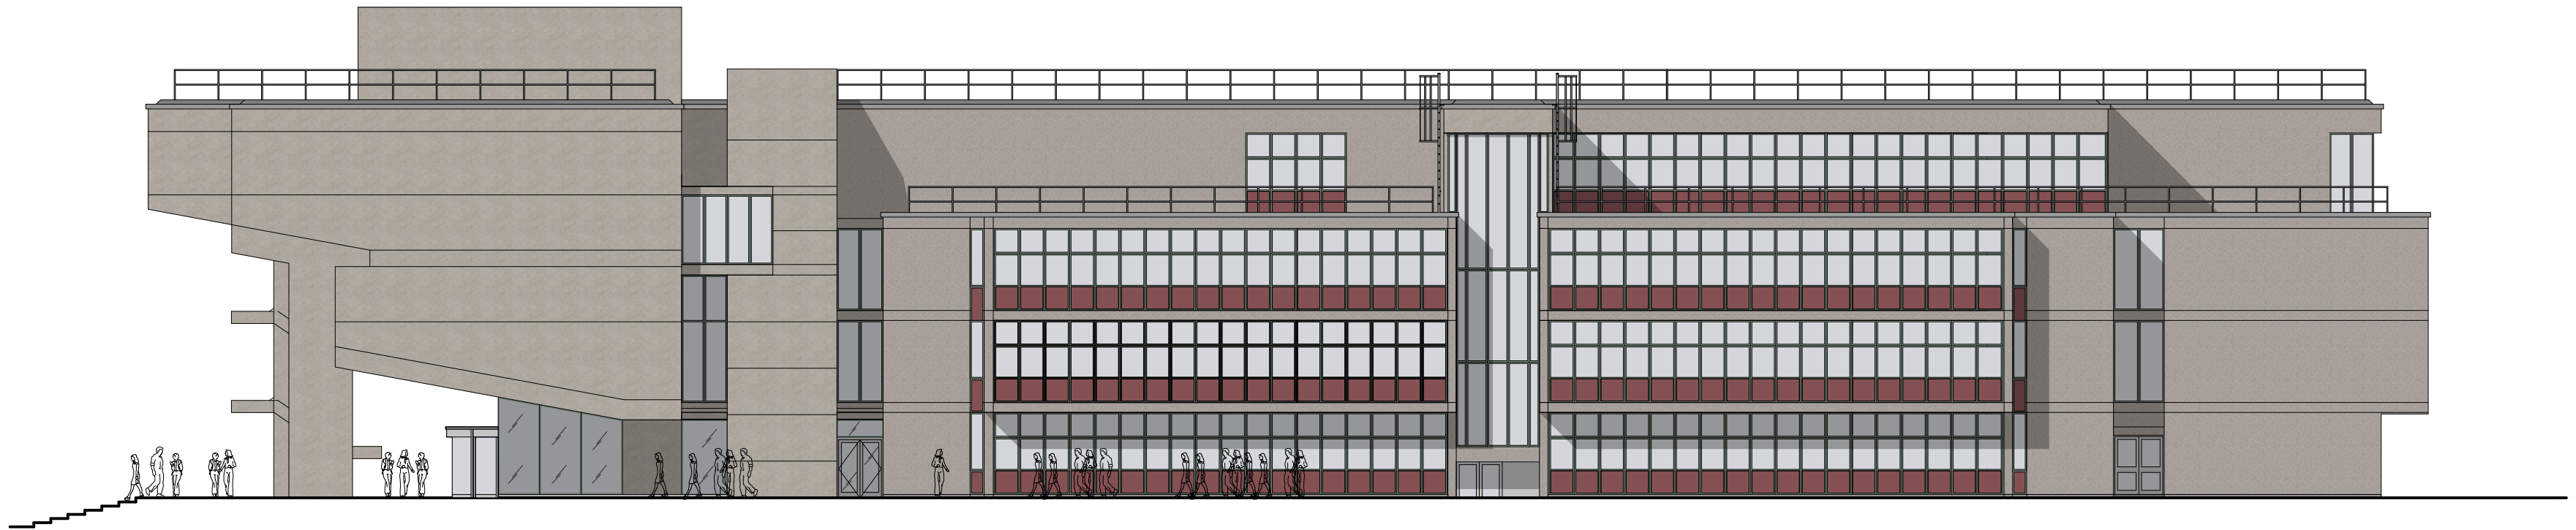

PROPOSED WEST ELEVATION - OPTION 2
(1:200 @ A1)

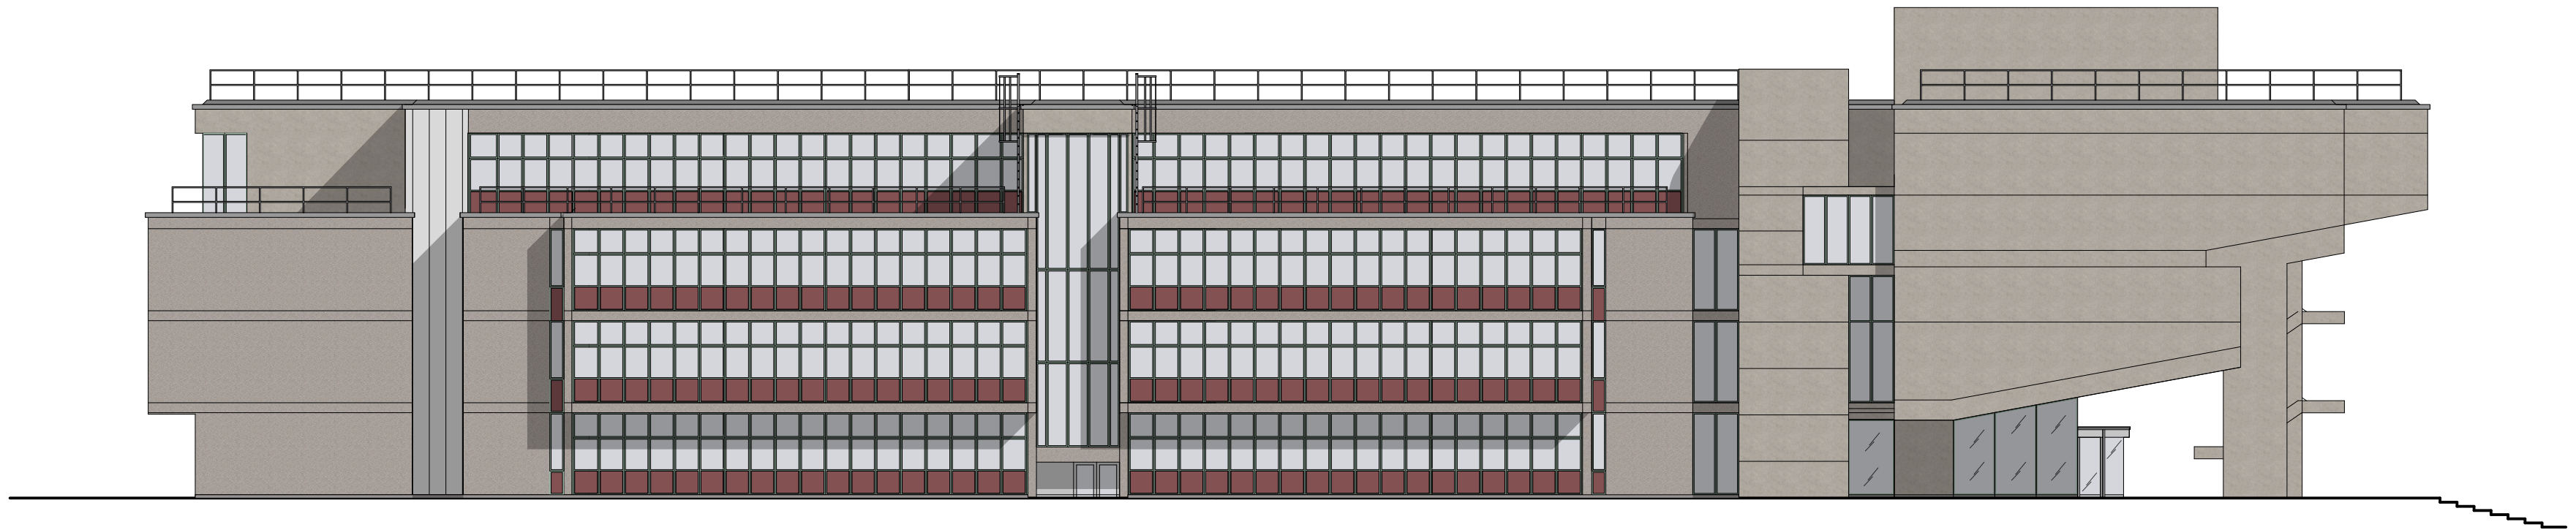

PROPOSED EAST ELEVATION - OPTION 2
(1:200 @ A1)



Scale 1:200 @ A1



Chartered Architects
Chartered Building Surveyors
Interior Designers
CDM Services

Suite 3 Sandford House, 1B
Claremont Road, Teddington,
TW11 8DH
+44 (0)2089 943 300
www.kendallkingscott.co.uk

Project
CLB Phase 2
09. Roof Replacement
Client
Brunel University

Scale
1:200
Paper Size
A2
Filename
191223.vwx
© Copyright
Do not scale this drawing

Rev Date By Ap Note


Drawing Title
Proposed Elevations - Option 2 (2 of 2)

Project Number
191223-1503
Drawing Number
P1
Revision


Date
20/11/20
Drawn
DG
Checked
EQ
Status
PLANNING

Check all dimensions and levels on site


Only to be used on the site for which designed. The electronic transmission of design information contained in this drawing is carried out entirely at the User's risk and Kendall Kingscott Ltd. will have no liability for any errors or inaccuracies arising therefrom. The production of amended or updated information from the said design information by the User is entirely the responsibility of the User and Kendall Kingscott Ltd. shall have no responsibility in respect thereof whatsoever.

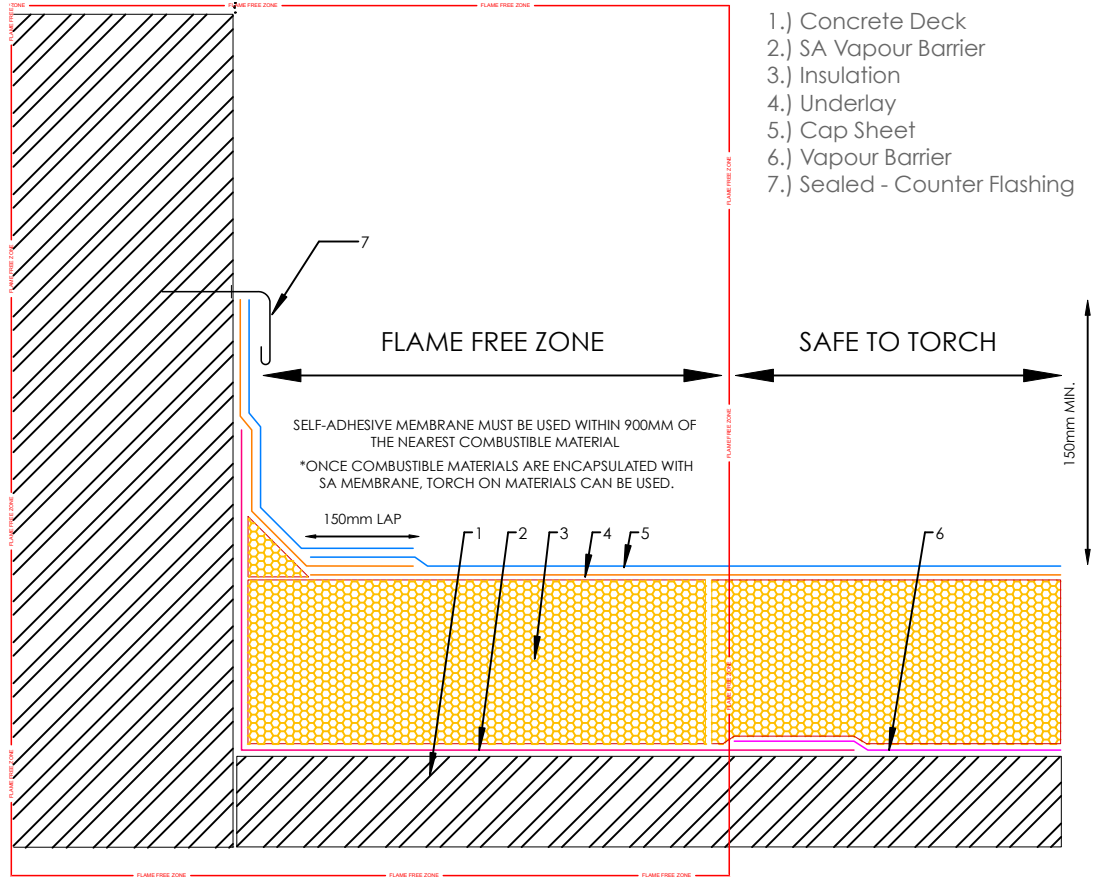


UPSTAND FLASHING DETAIL

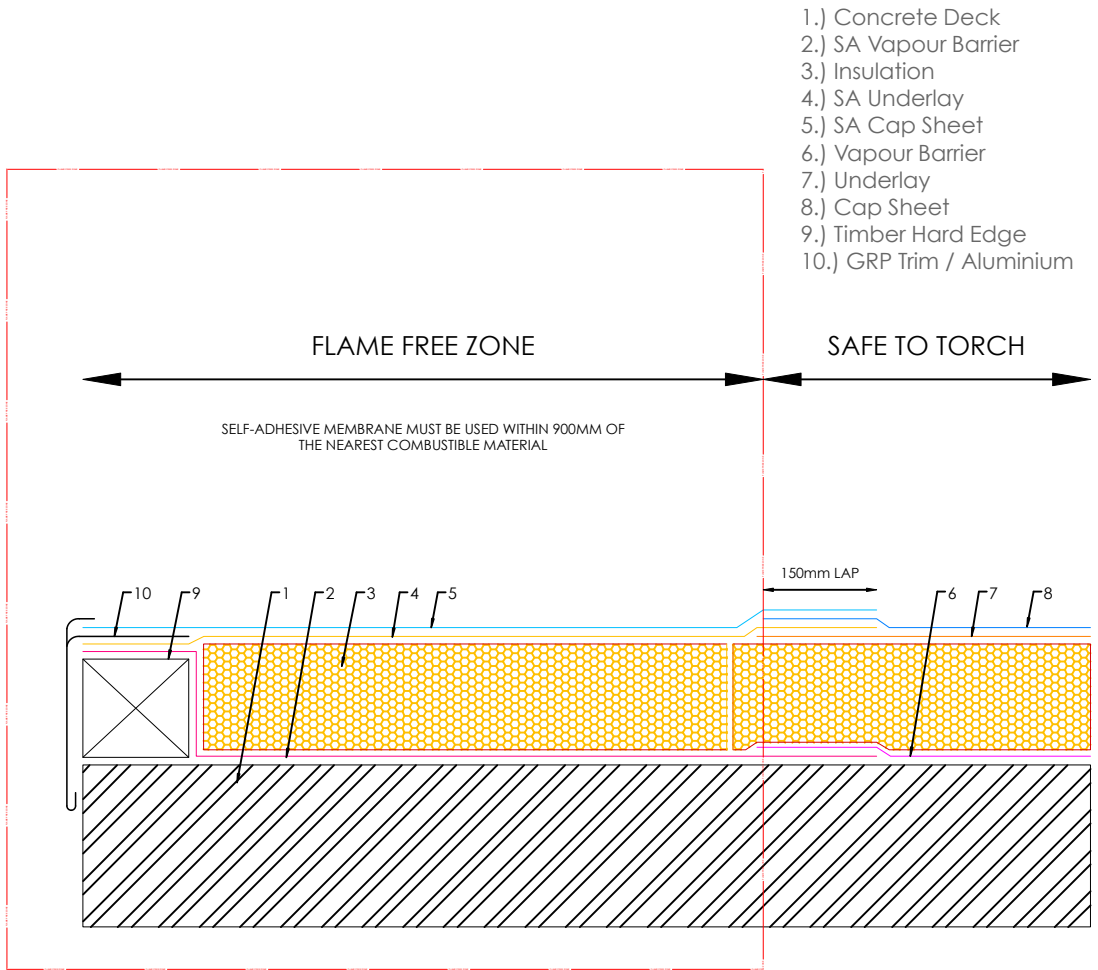


EDGE DETAIL A & B

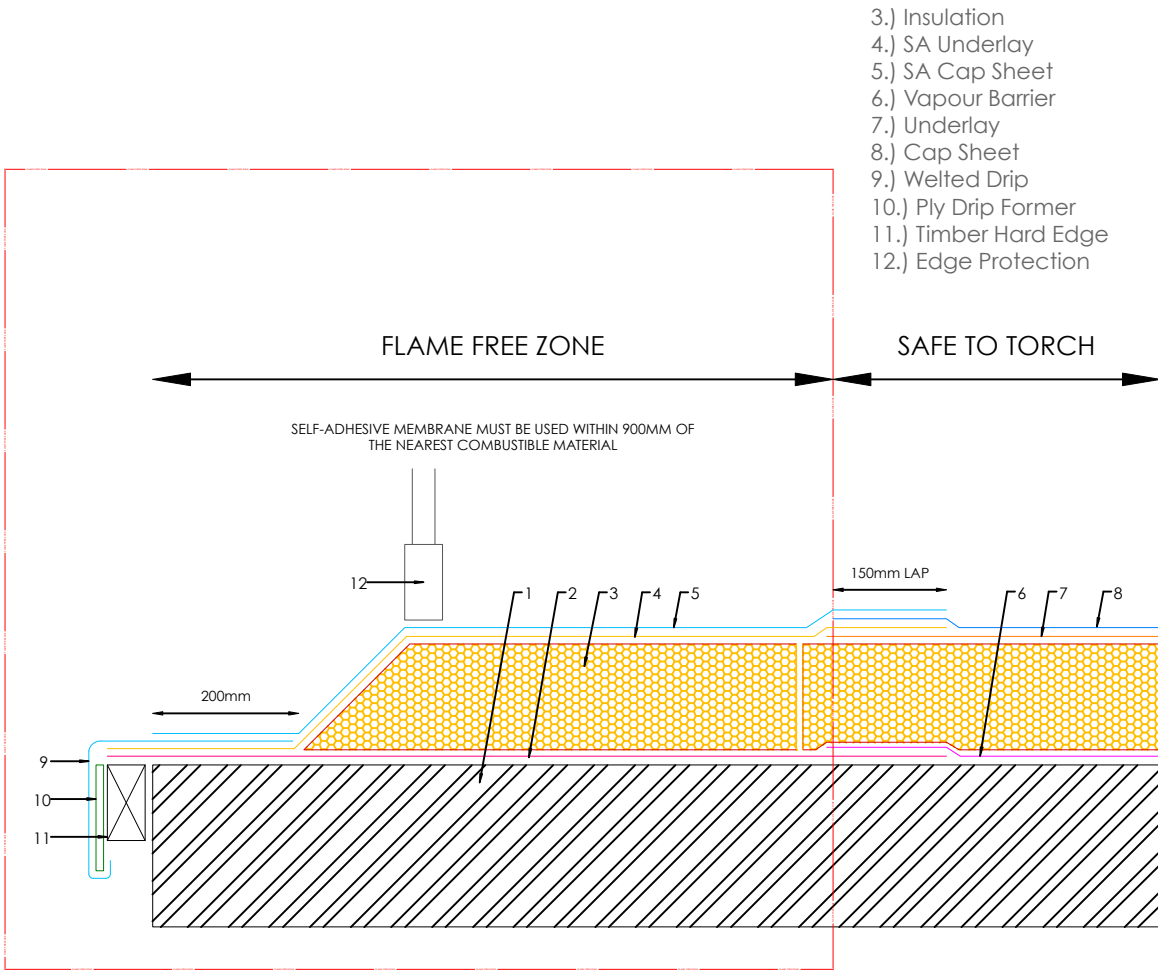


EDGE DETAIL C

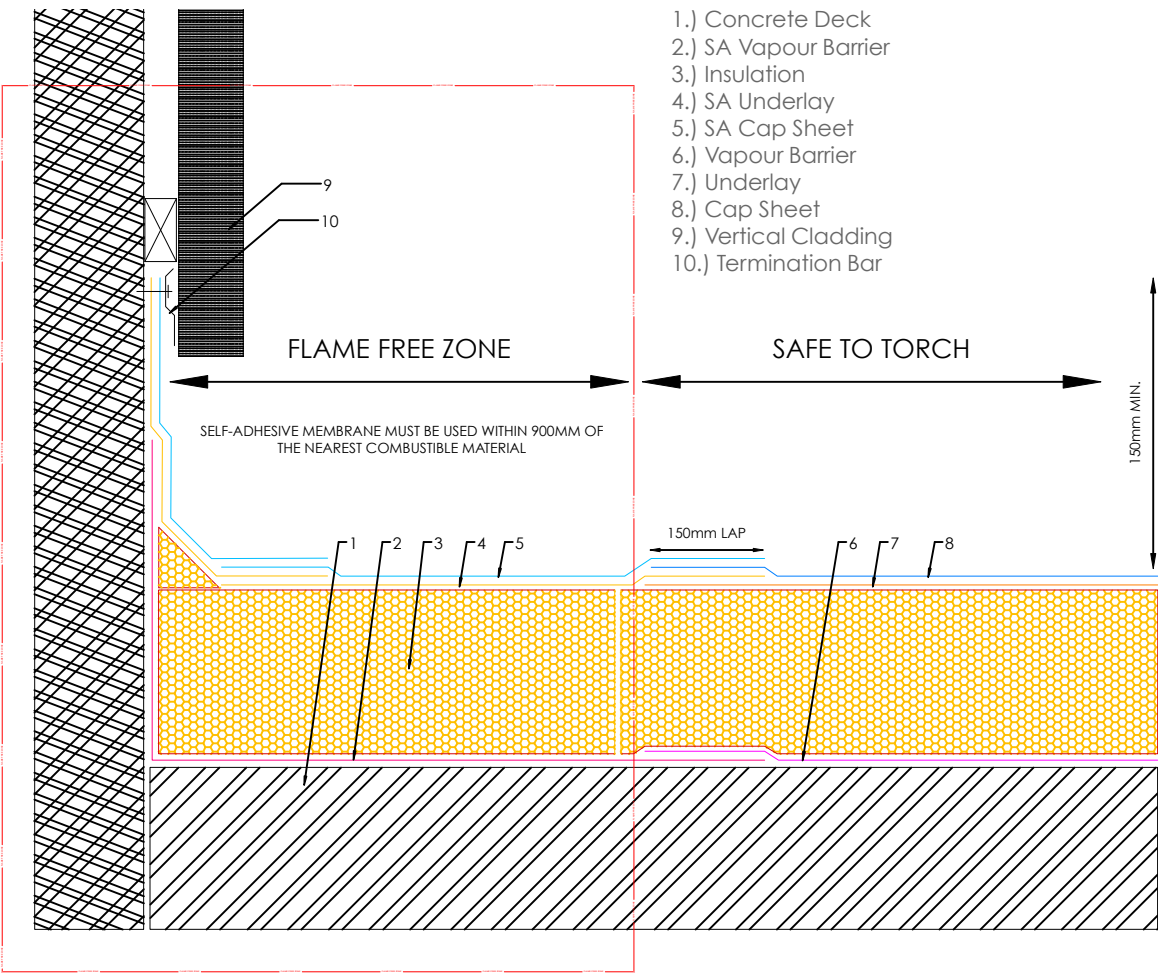

CLADDING DETAIL

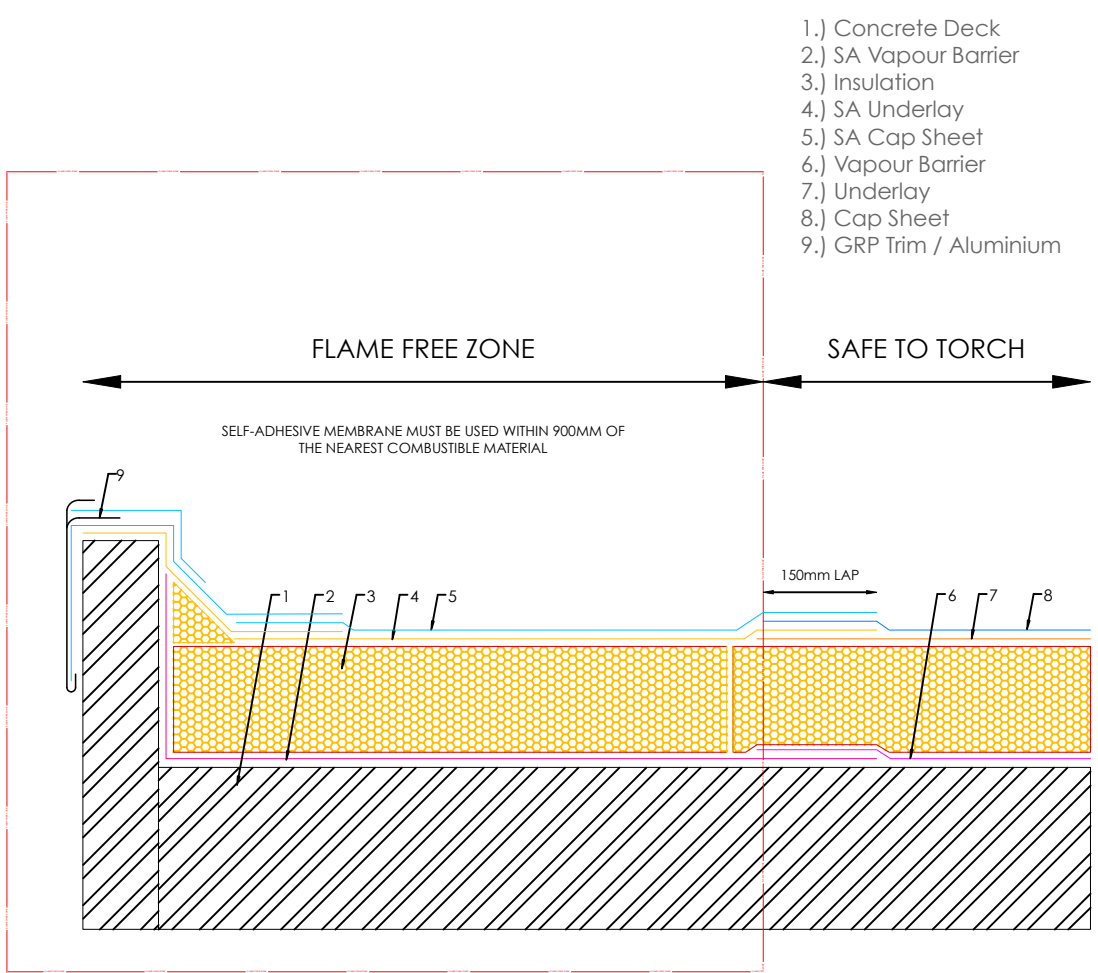

PARAPET WALL DETAIL A & B

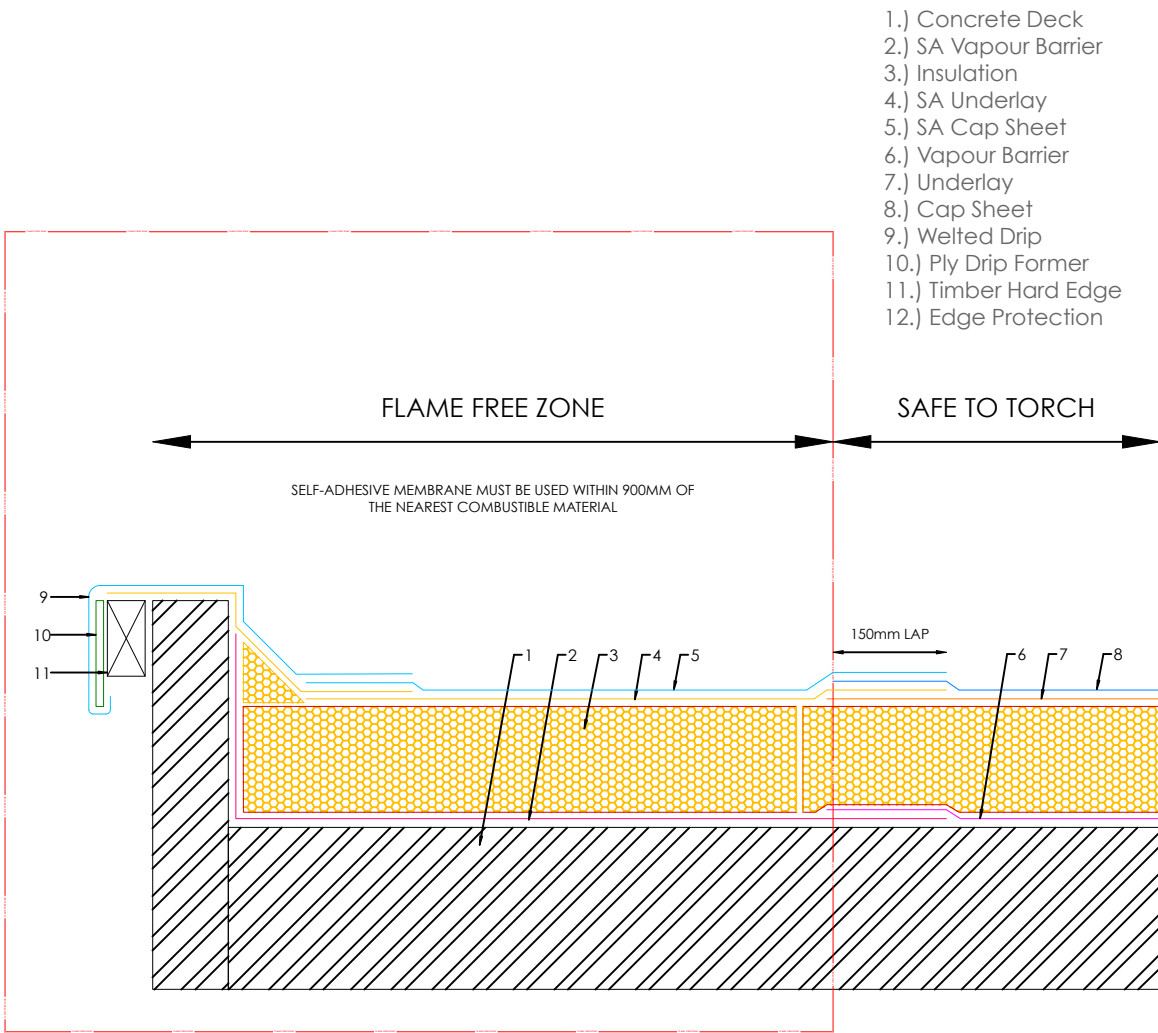

PARAPET WALL DETAIL C

PROPOSED DETAILS
(1:10 @ A1)



Scale 1:10 @ A1



Chartered Architects
Chartered Building Surveyors
Interior Designers
CDM Services

Suite 3 Sandford House, 1B
Claremont Road, Teddington,
TW11 8DH
+44 (0)2089 943 300
www.kendallkingscott.co.uk

Project
CLB Phase 2
09. Roof Replacement
Client
Brunel University

Scale 1:10
Paper Size A2
Filename 191223.vwx
© Copyright Do not scale this drawing

Rev Date By Ap Note

Drawing Title
Proposed Details

Project Number Drawing Number Revision
191223-4000 P1

Date Drawn Checked Status
20/11/20 DG EQ PLANNING

Check all dimensions and levels on site

Only to be used on the site for which designed. The electronic transmission of designs/information contained in this drawing is carried out entirely at the User's risk and Kendall Kingscott Ltd. will have no liability for any errors or inaccuracies arising therefrom. The production of amended or updated information from the said designs/information by the User is entirely the responsibility of the User and Kendall Kingscott Ltd. shall have no responsibility in respect thereof whatsoever.