

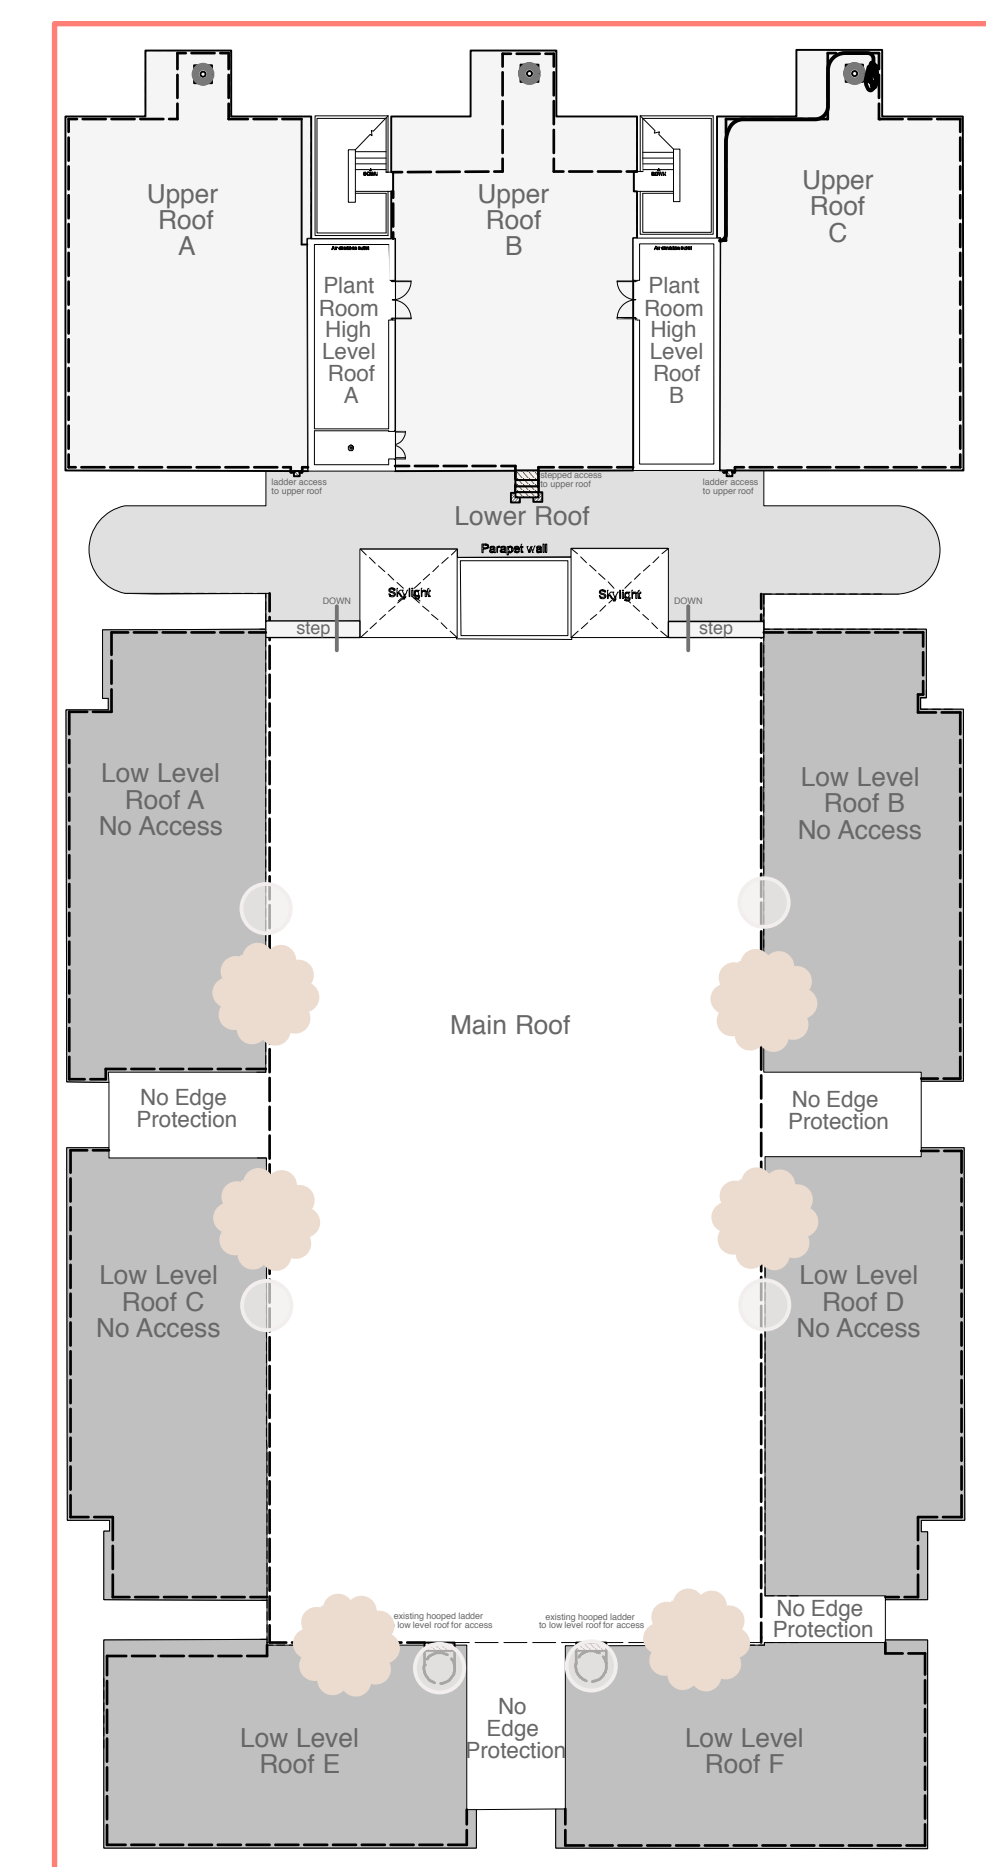


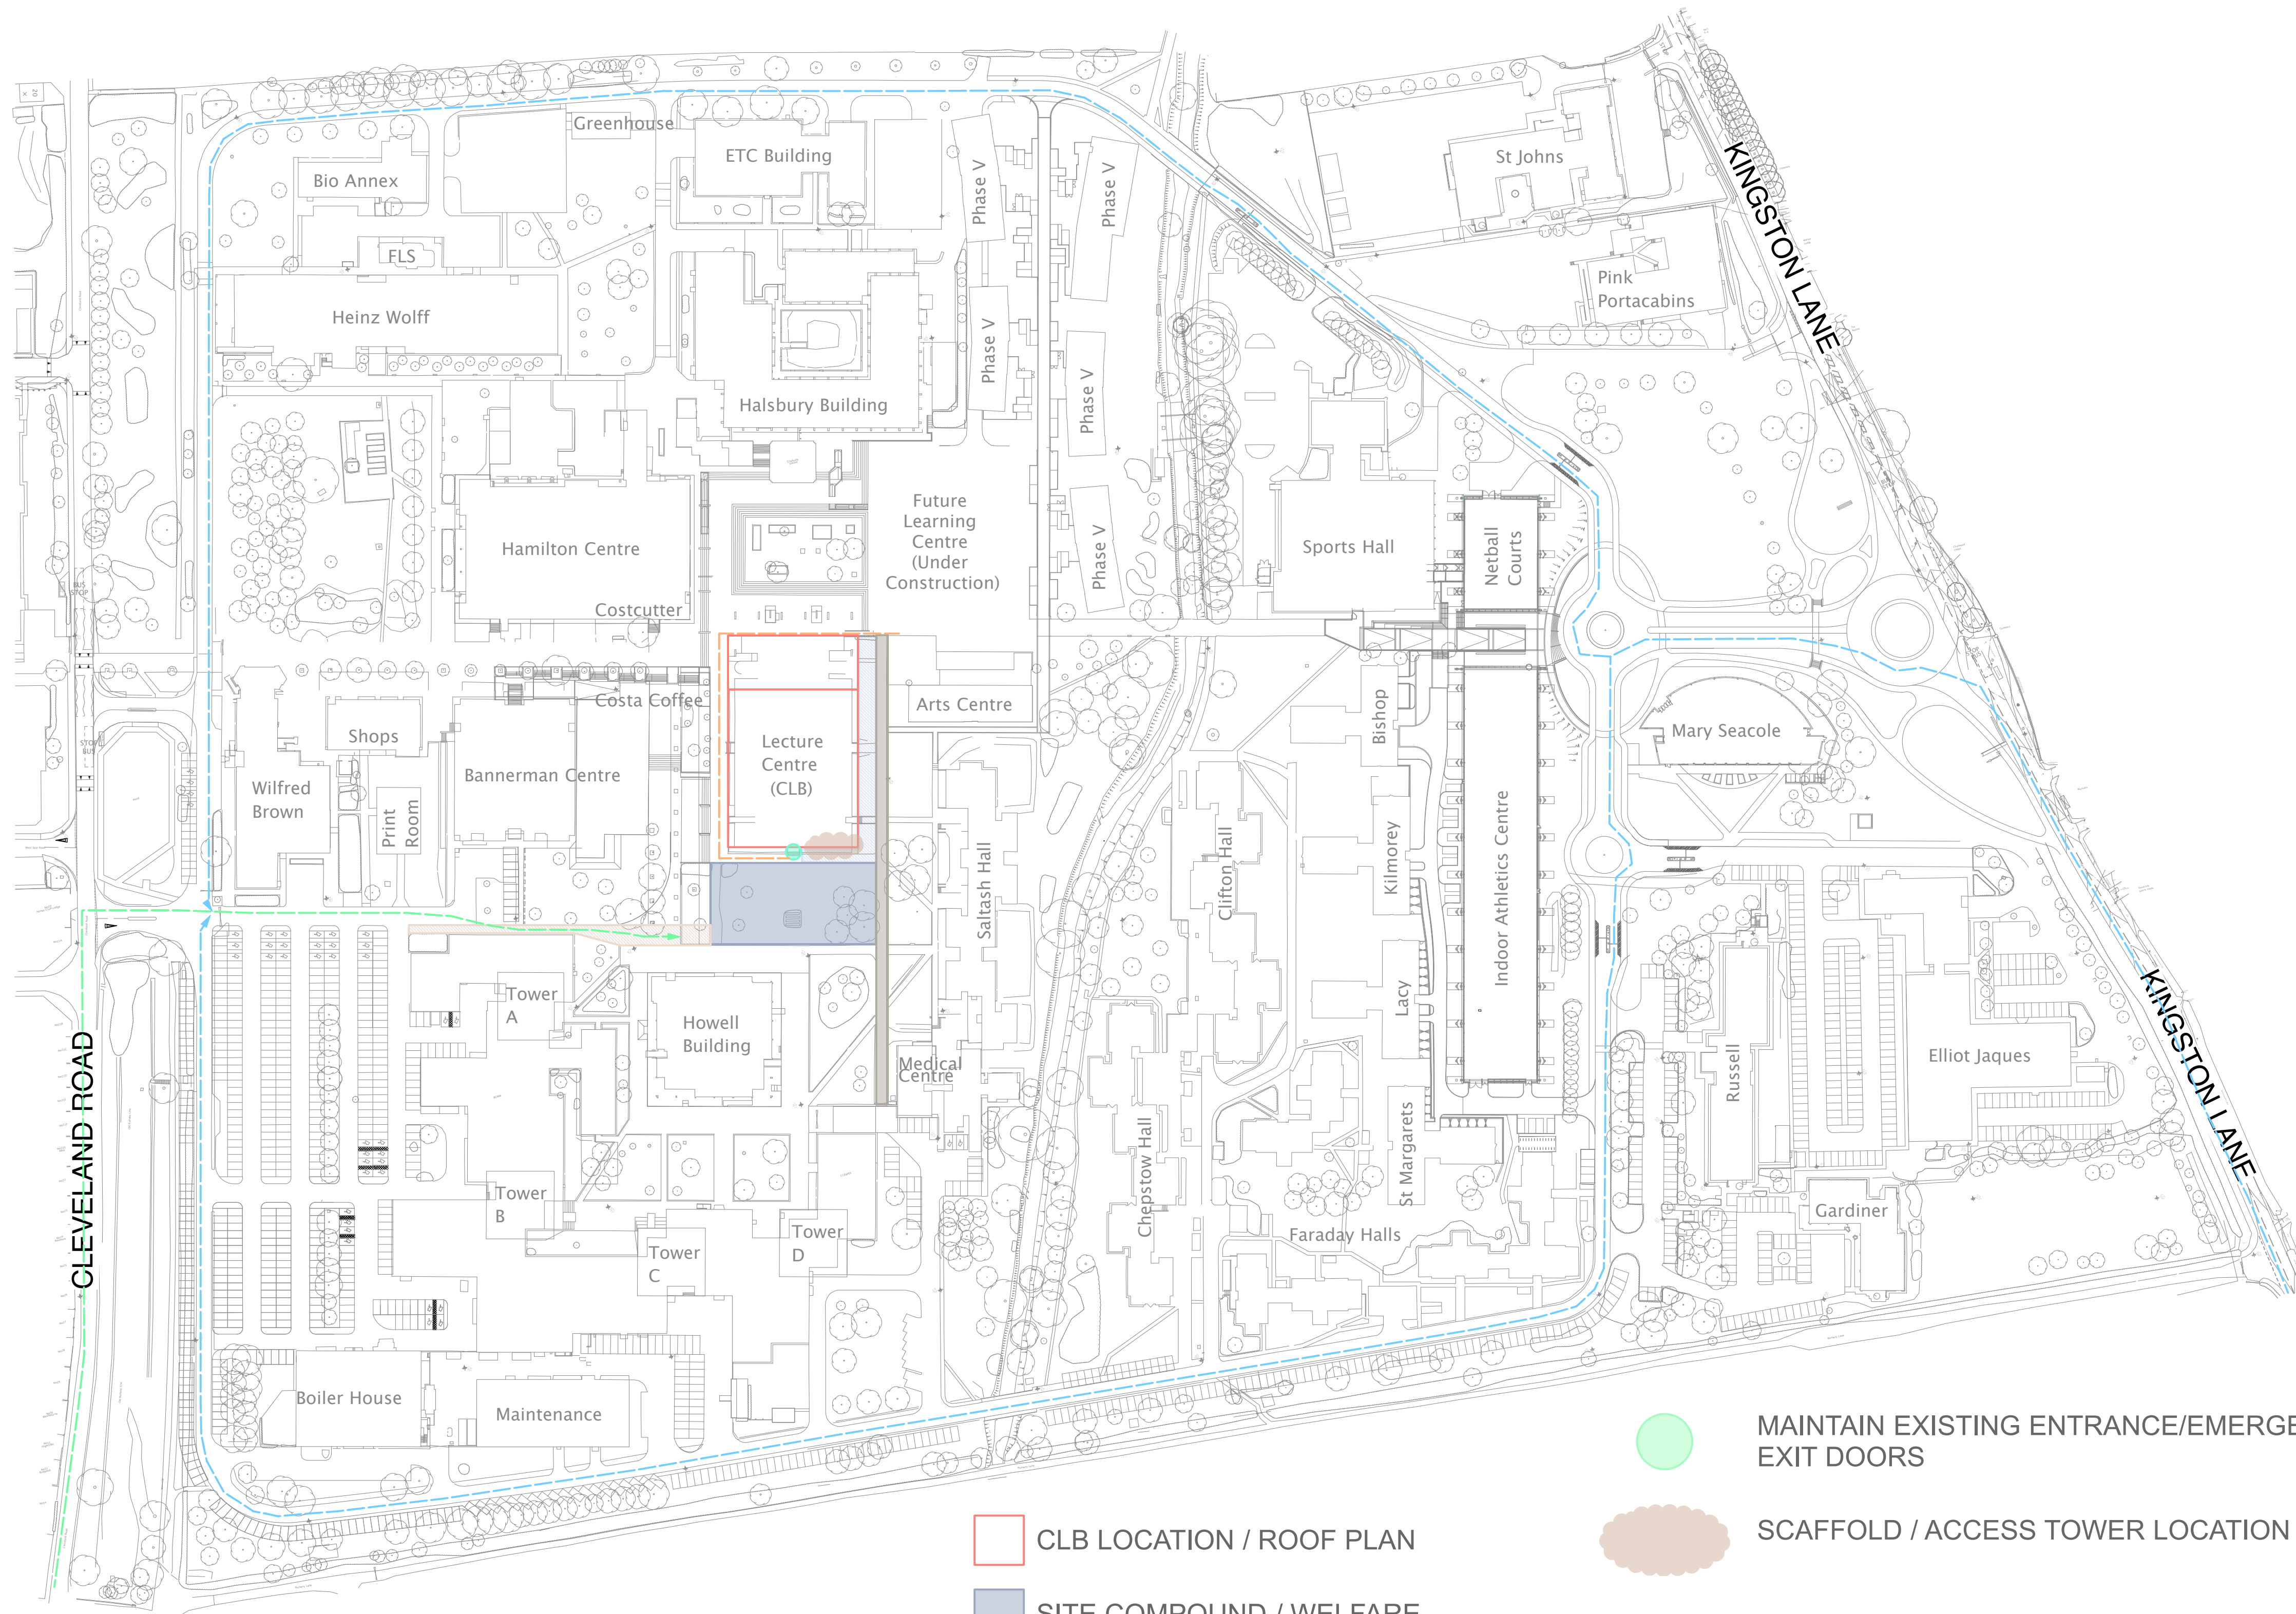

CLB ROOF PLAN
NTS

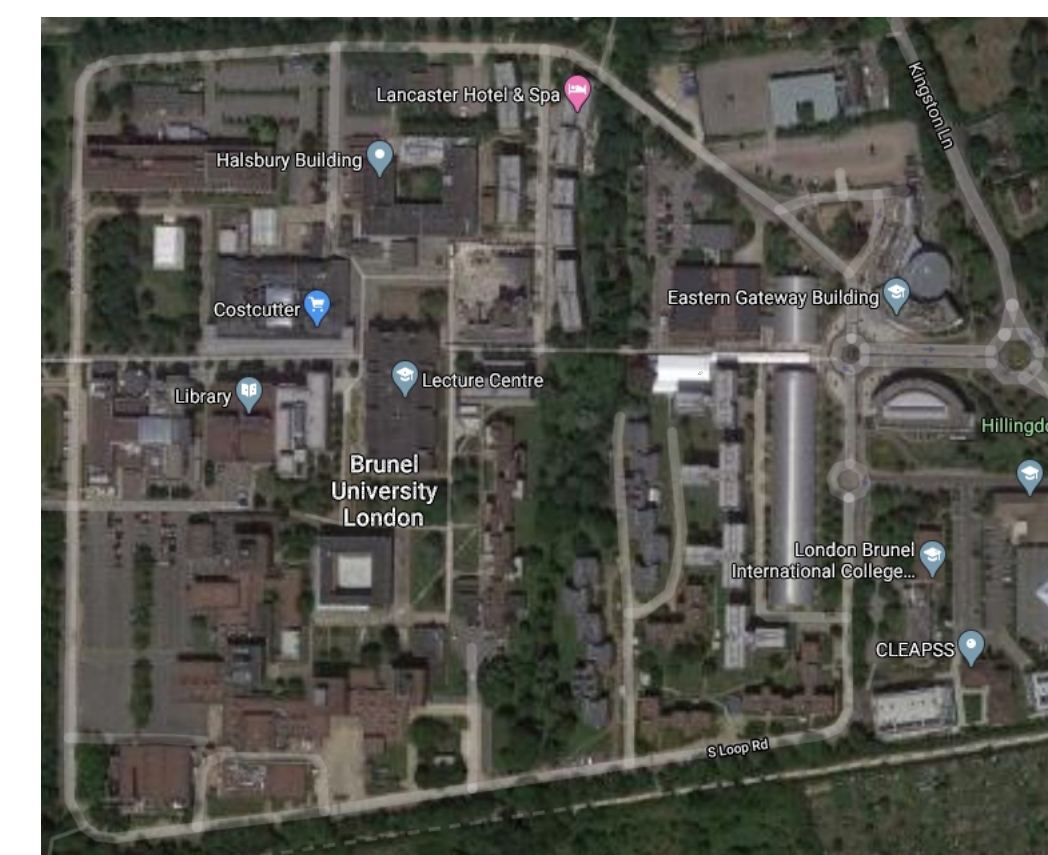

SITE PLAN
NTS


KEY:

- ADVISED VEHICULAR ACCESS ROUTE
- ALTERNATIVE VEHICULAR ACCESS ROUTE
- MAINTAINED PEDESTRIAN ACCESS ROUTES

- CLB LOCATION / ROOF PLAN
- SITE COMPOUND / WELFARE
- LTC ACCESS ROUTE TO BE KEPT CLEAR
- AREA TO BE TEMPORARILY CORDONED OFF WITH HERRASS FENCING
- TEMPORARY 'NO ACCESS' AREA FOR CONSTRUCTION VEHICLES ONLY

- MAINTAIN EXISTING ENTRANCE/EMERGENCY EXIT DOORS
- SCAFFOLD / ACCESS TOWER LOCATION
- HOIST LOCATIONS FROM LOW TO HIGH LEVEL ROOFS
- CONTRACTORS ACCESS FROM LOW TO HIGH LEVEL ROOFS

SITE SET UP & LOGISTICS PLAN

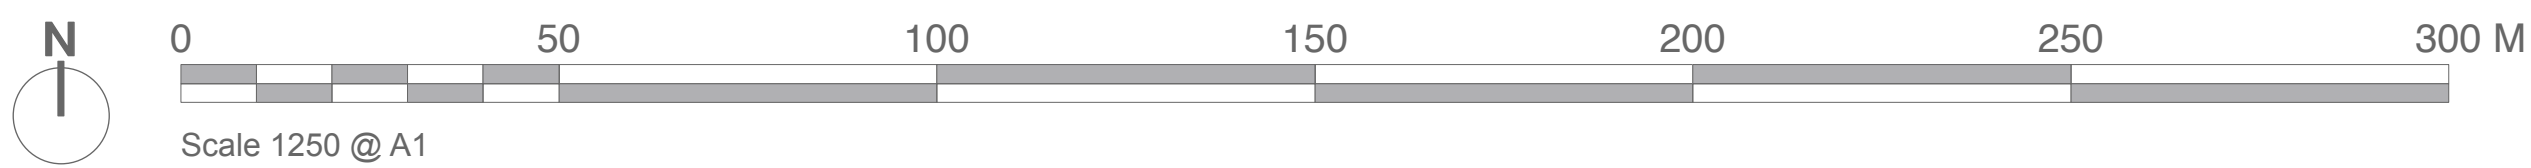

Kendall Kingscott

Chartered Architects
Chartered Building Surveyors
Interior Designers
CDM Services
Suite 3 Sandford House, 16
Clarendon Road, Teddington,
TW11 8DH
+44 (0)2089 943 300
www.kendallkingscott.co.uk

Project
CLB 2020 Works
9.00 Roof Replacement
Client
Brunel University

25/03/2020 LW EQ Updated to S3 Planning / amended drawing number
Rev Date By Ap Note
Drawing Title
Site Set Up & Logistics Plan
Project Number
Drawing Number
Revision
191223 1201 P2
Date Drawn Checked Status
12/03/20 LW EQ S3 PLANNING
Check all dimensions and levels on site
© Copyright Do not scale this drawing