



NOTES

1. Contractor to be responsible for checking these details against architects drawings, site requirements and advise TRS Ltd immediately of any discrepancies.
2. This drawing includes sufficient material, including any wastages to complete this contact. Any additional material requested, over and above the quantities shown will be charged at the going rate, plus VAT, at time of delivery and may also be subject to a transport charge.
3. A flat and level roof deck without substantial depression is assumed. Levelling compounds should be used to bring any substantial depressions which affect the laying of the scheme, up to level.
4. A suitable sized timber or similar edge support to be provided by the contractor should be fixed to all exposed edges of the TRS Ltd board layout.
5. Infills are cut from whole boards on site, by the contractor.
6. Ponding will occur within areas of flat surfaces.


GENERAL SITE PLAN (NTS)

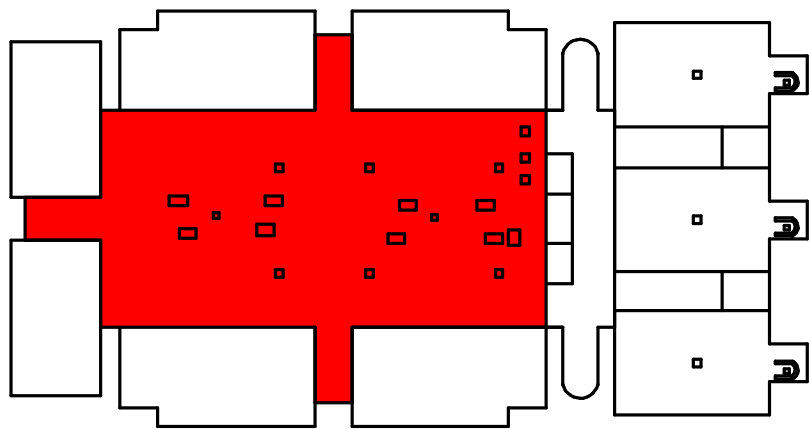

ROOF INSULATION LAYOUT

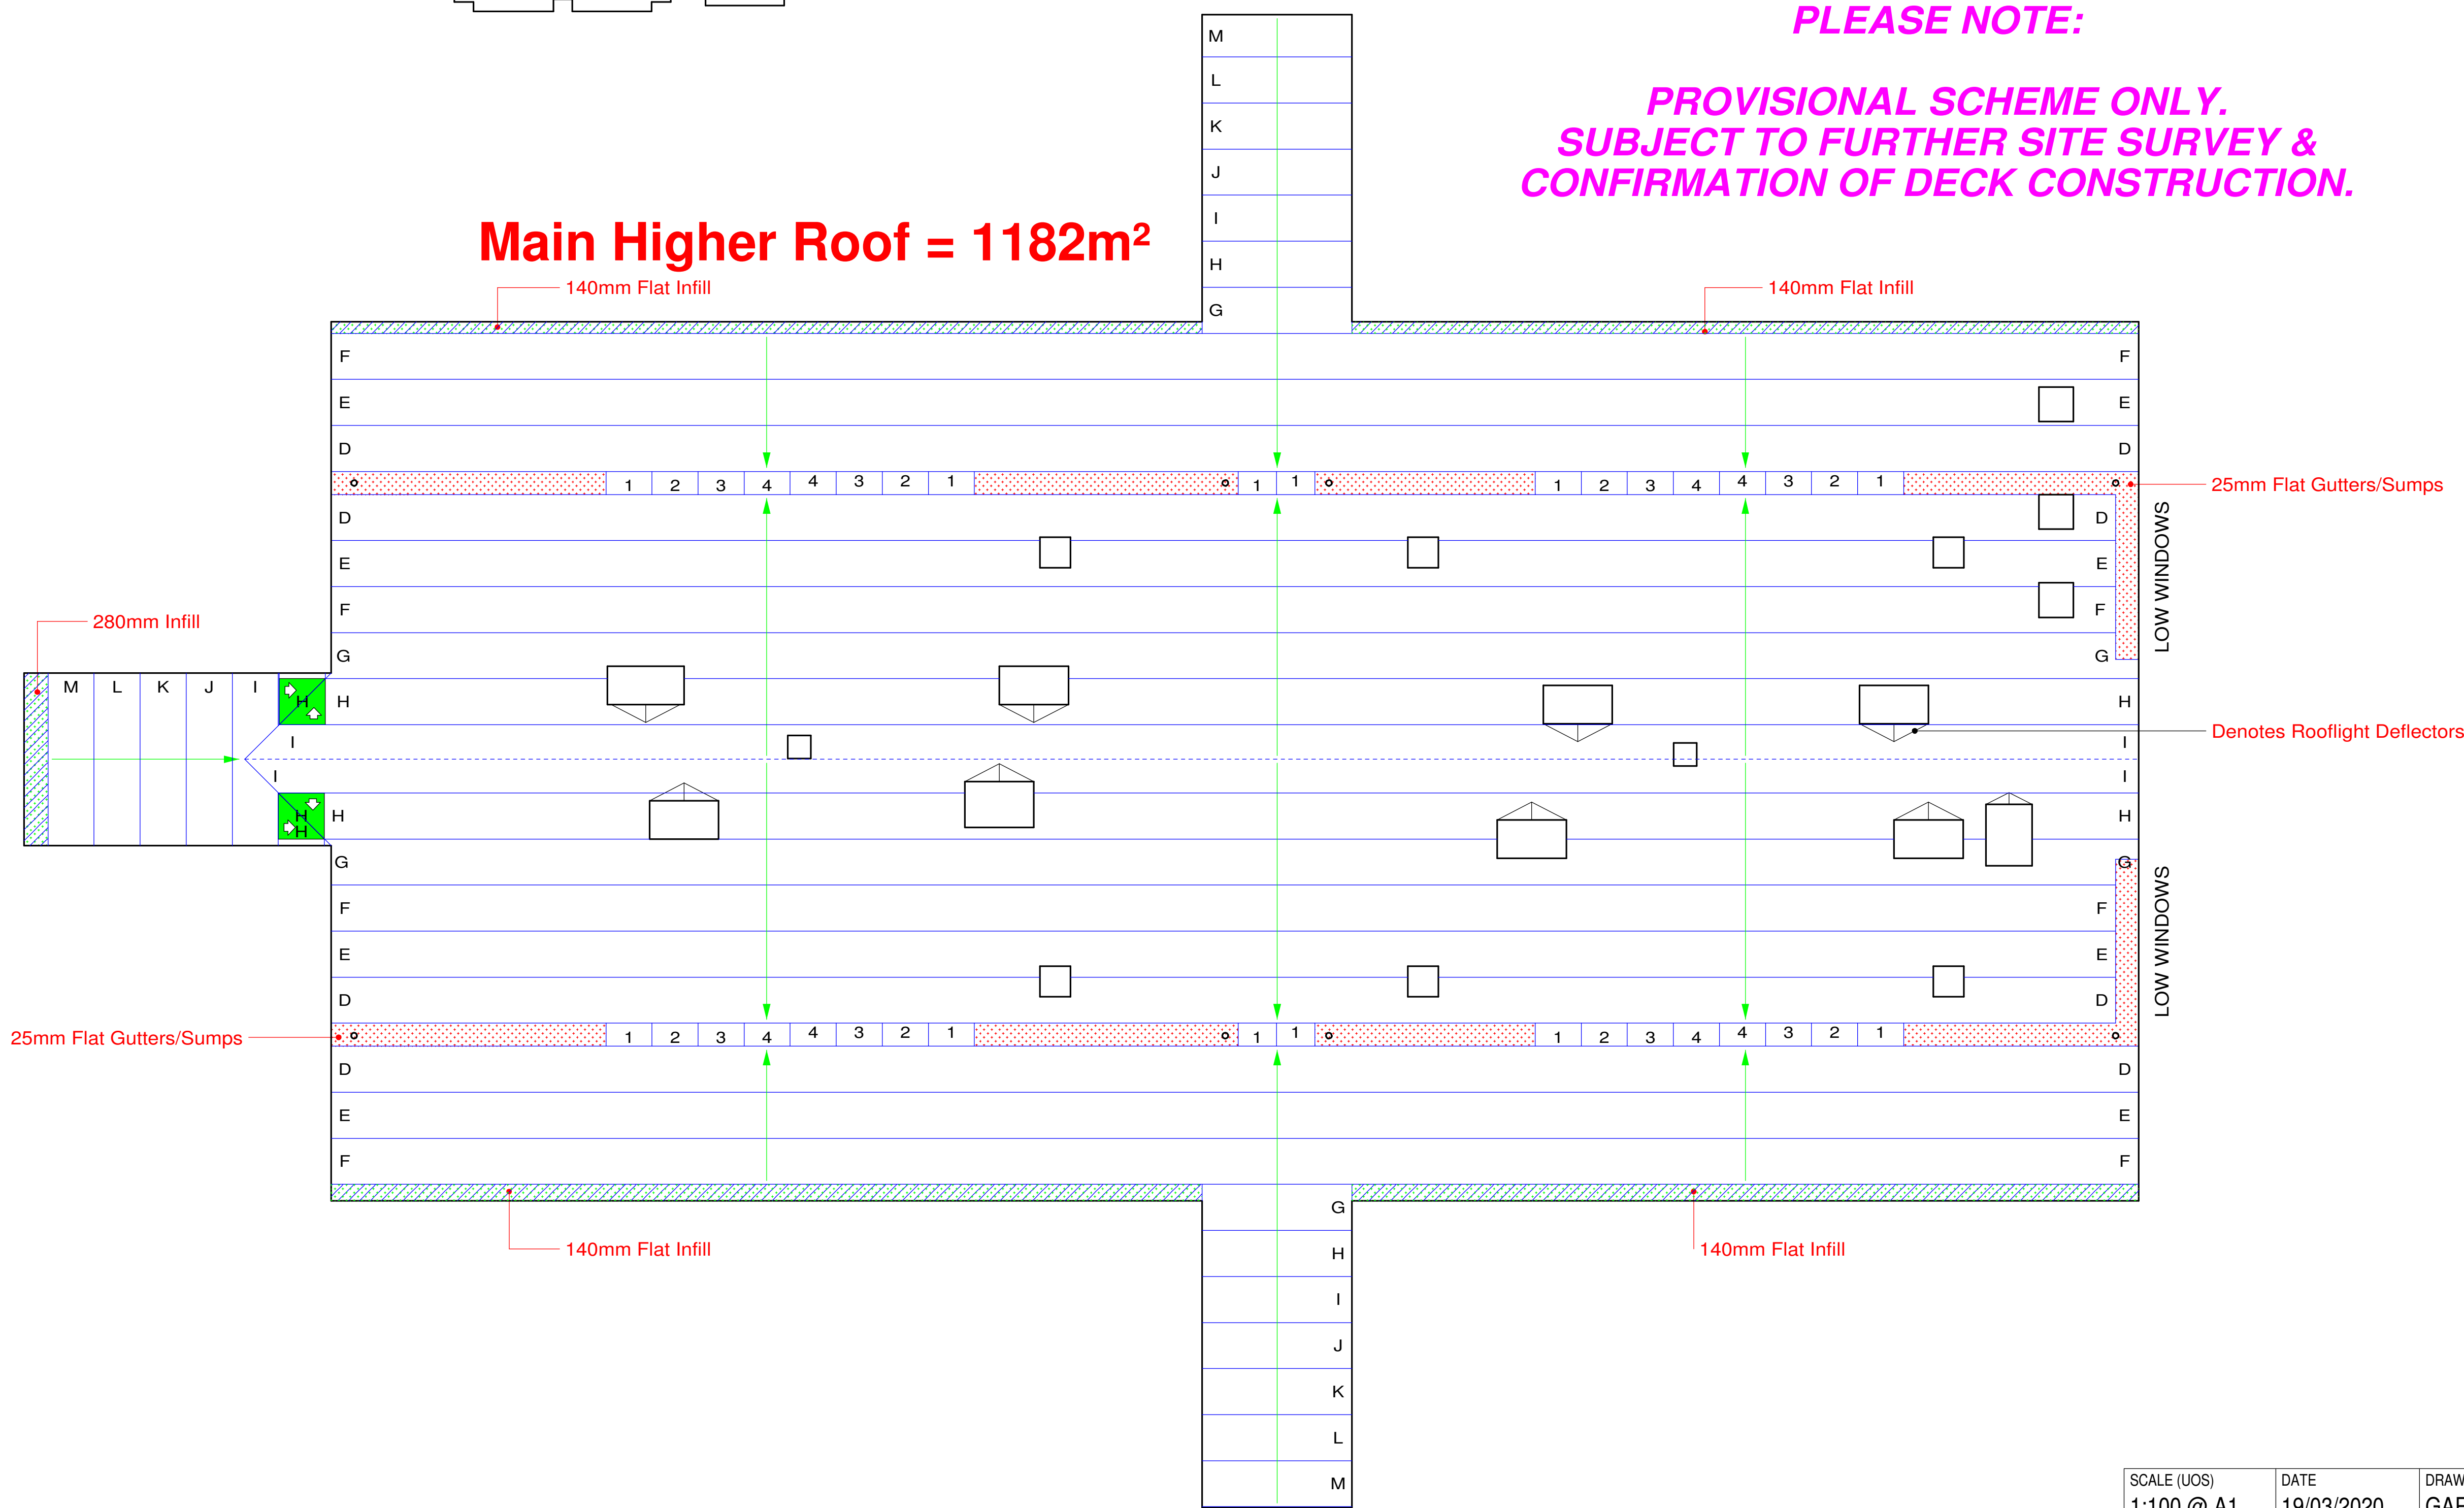

SCHEMATIC VIEW OF INSULATION (NOT TO SCALE)

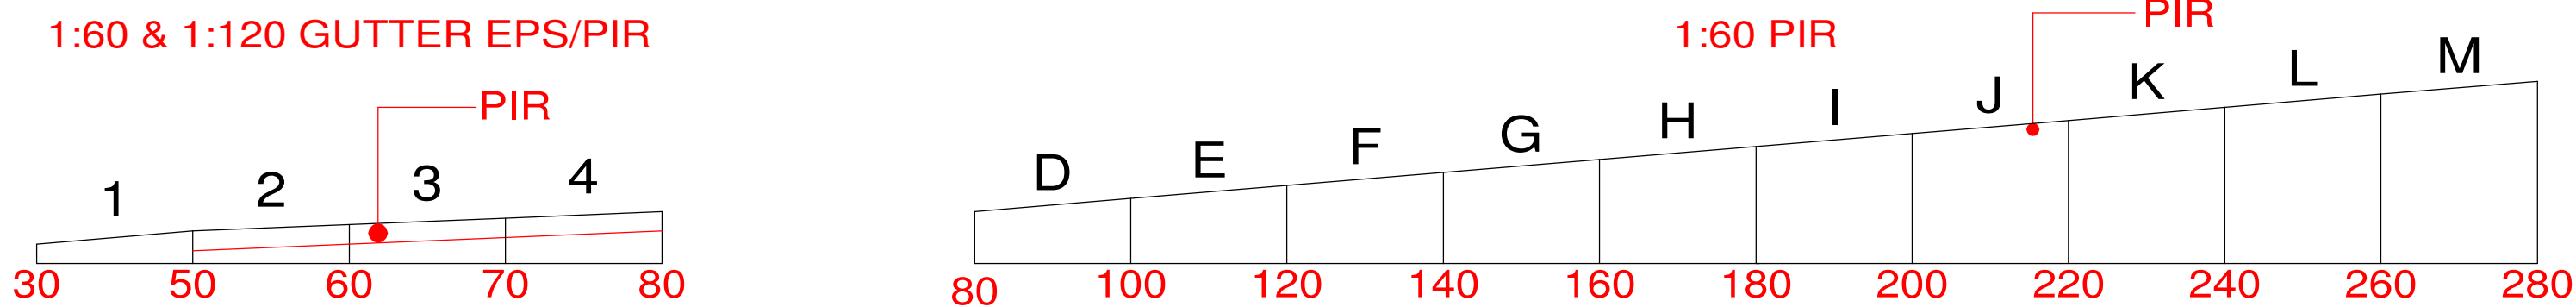

THIS IS A CAD GENERATED DRAWING.
DO NOT SCALE UNLESS INSTRUCTED.

© Tapered Roofing Systems Ltd - 2018

REV.	DATE.	NOTES
A	19/03/19	INITIAL DRAWING LAYOUT

SCALE (UOS) 1:100 @ A1	DATE 19/03/2020	DRAWING No. GAR 1506J
PROJECT BRUNEL UNIVERSITY MAIN HIGHER ROOF DRAWING 2 of 3 OPTION 1		DRAWING TITLE TAPERED INSULATION LAYOUT



TAPERED ROOFING SYSTEMS Ltd
Suite 8
Unit 15 Severn Farm Enterprise Park
Welshpool
Powys
SY21 7DF
Tel: 01938 55 22 55
info@taperedroofing.co.uk