



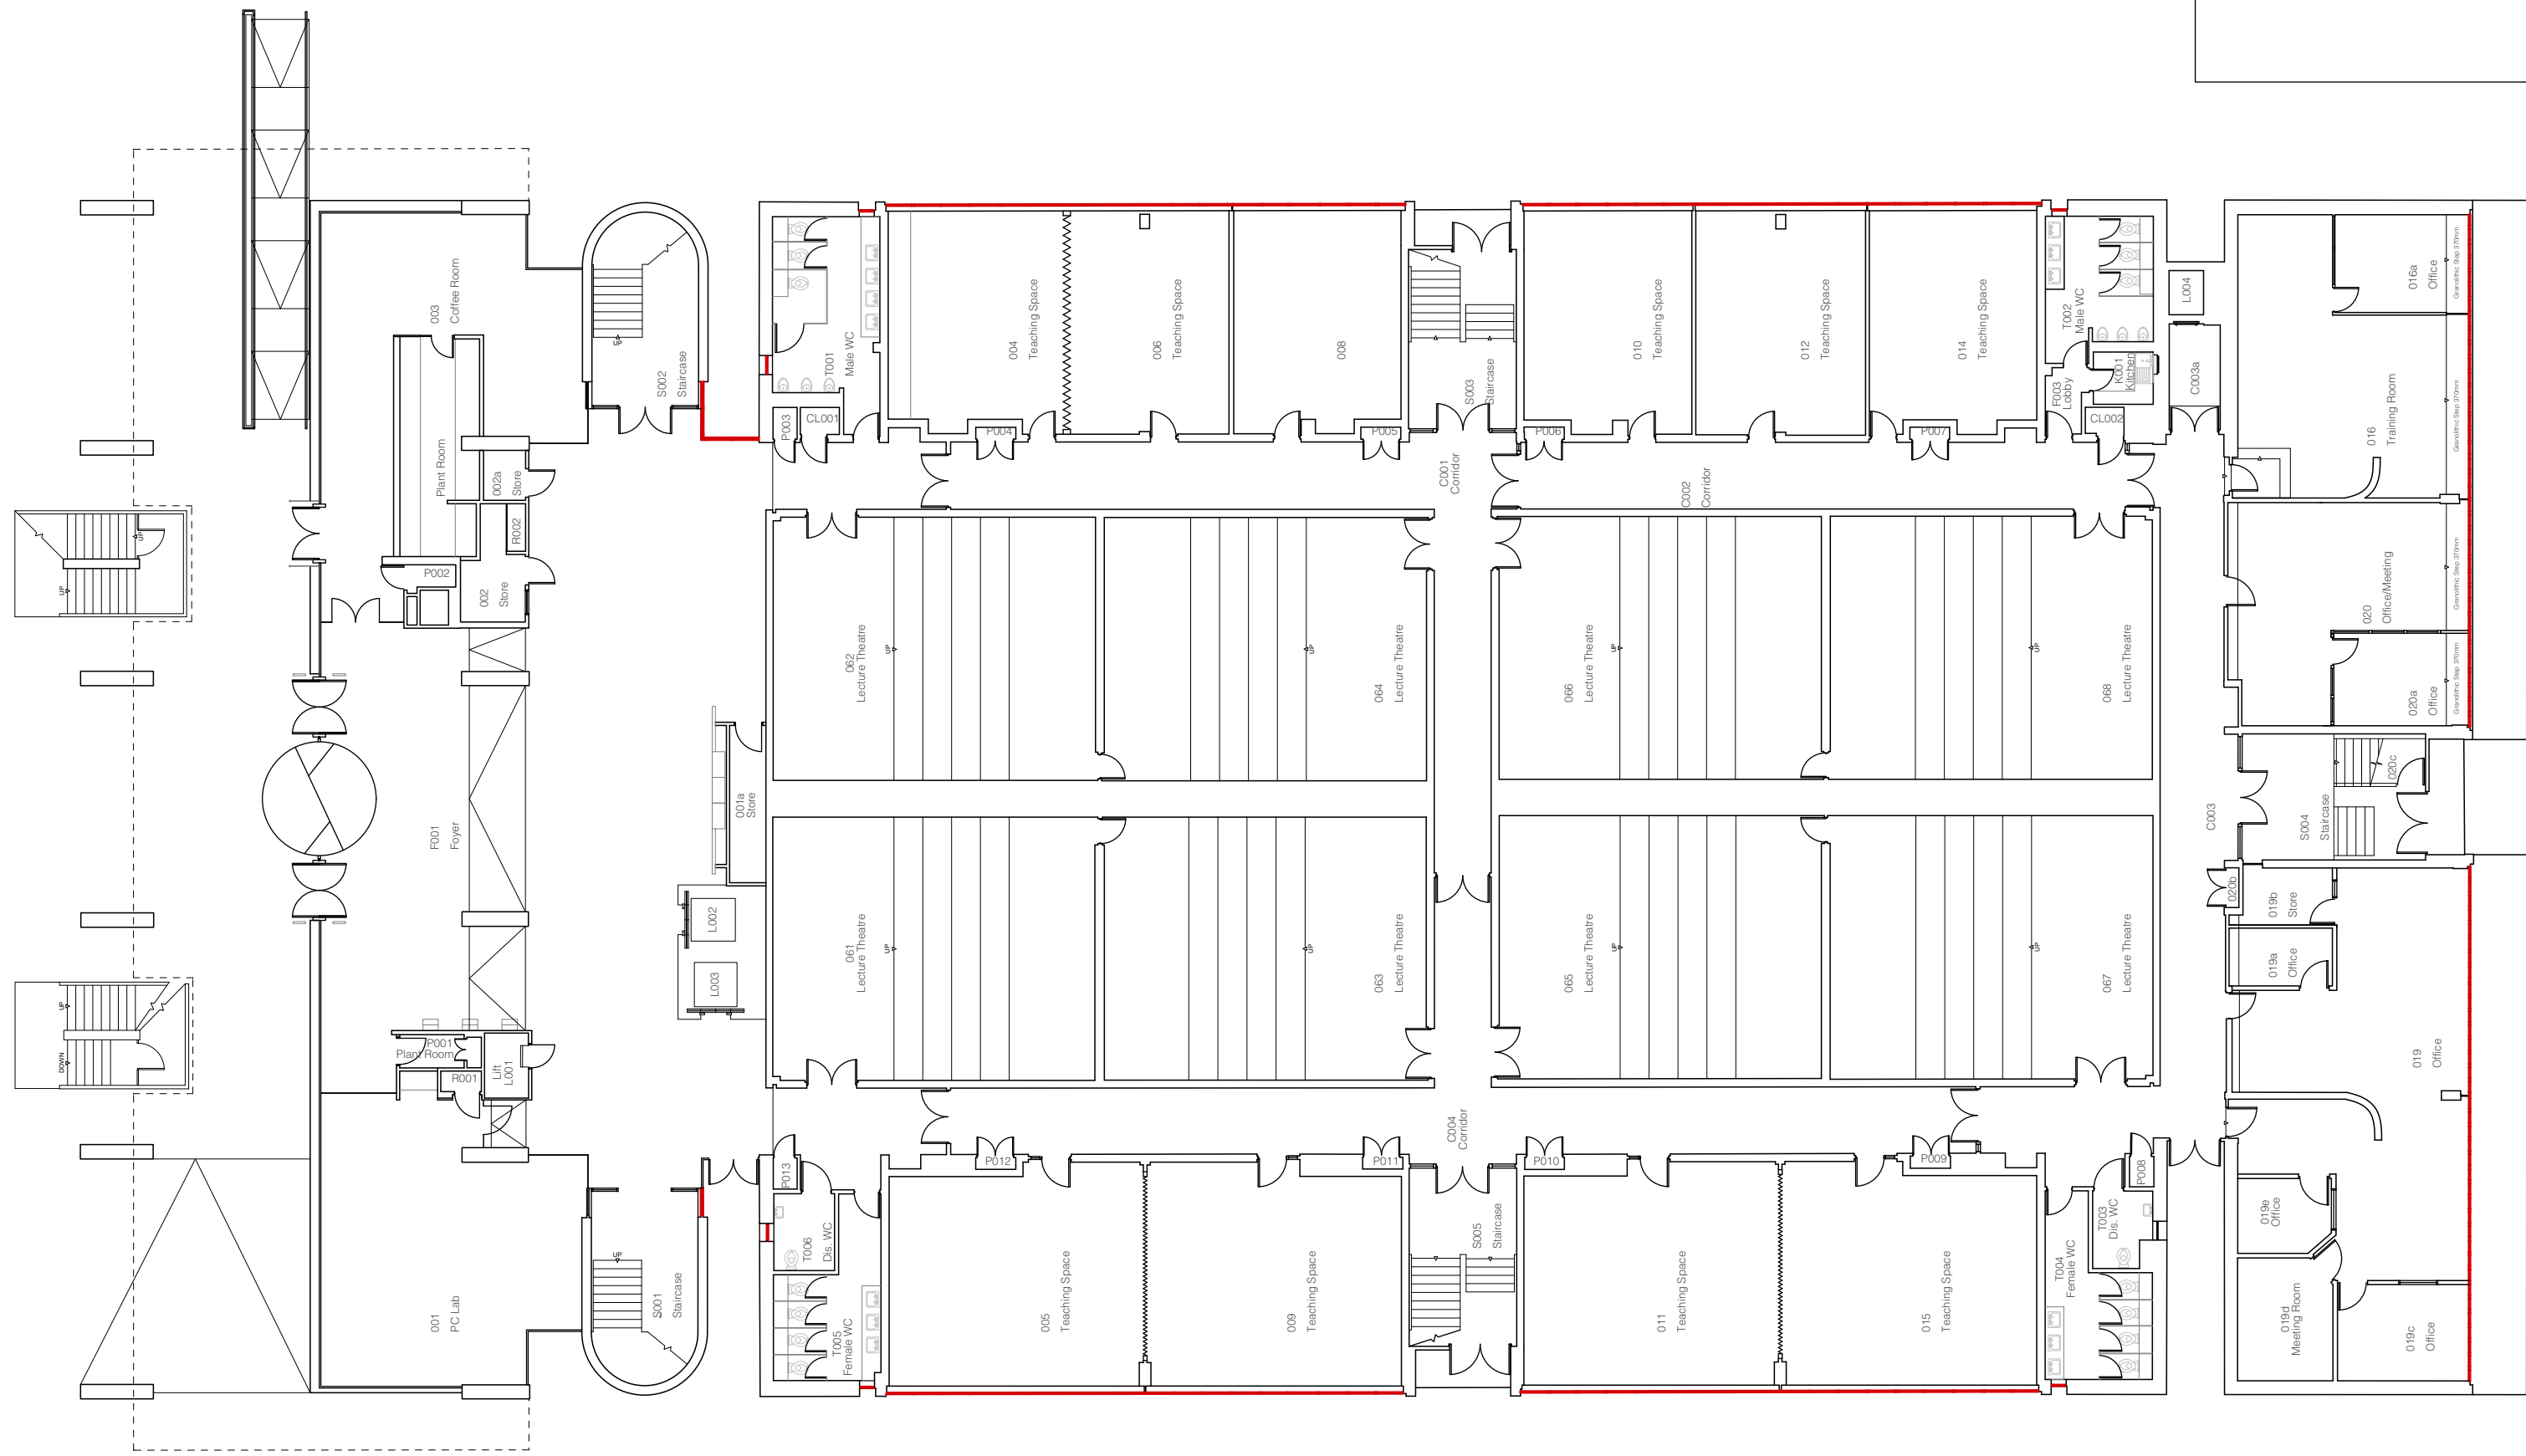

Key

Denotes Windows to be Replaced.

EXISTING GROUND FLOOR PLAN

 

Scale 1:200 @ A2



Chartered Architects
Chartered Building Surveyors
Interior Designers
CDM Services

3 GP Centre, Yeoman Road,
Ringwood, Hampshire, BH24 3FF

+44 (0)1425 472 833
www.kendallkingscott.co.uk

Project
BUL - CLB - Windows
Listed Building Consent Application

Client
Brunel University London

Scale 1:200
Paper Size A2
Filename 201153.vwx

© Copyright Do not scale this drawing

Rev Date By Ap Note

Drawing Title		Revision	
Existing Ground Floor Plan		P1	
Project Number	Drawing Number		
201153-1200			
Date	Drawn	Checked	Status
25/11/20	DG	EQ	PLANNING
Check all dimensions and levels on site			

Only to be used on the site for which designed. The electronic transmission of designs/information contained in this drawing is carried out entirely at the User's risk and Kendall Kingscott Ltd. will have no liability for any errors or inaccuracies arising therefrom. The production of amended or updated information from the said designs/information by the User is entirely the responsibility of the User and Kendall Kingscott Ltd. shall have no responsibility in respect thereof whatsoever.