



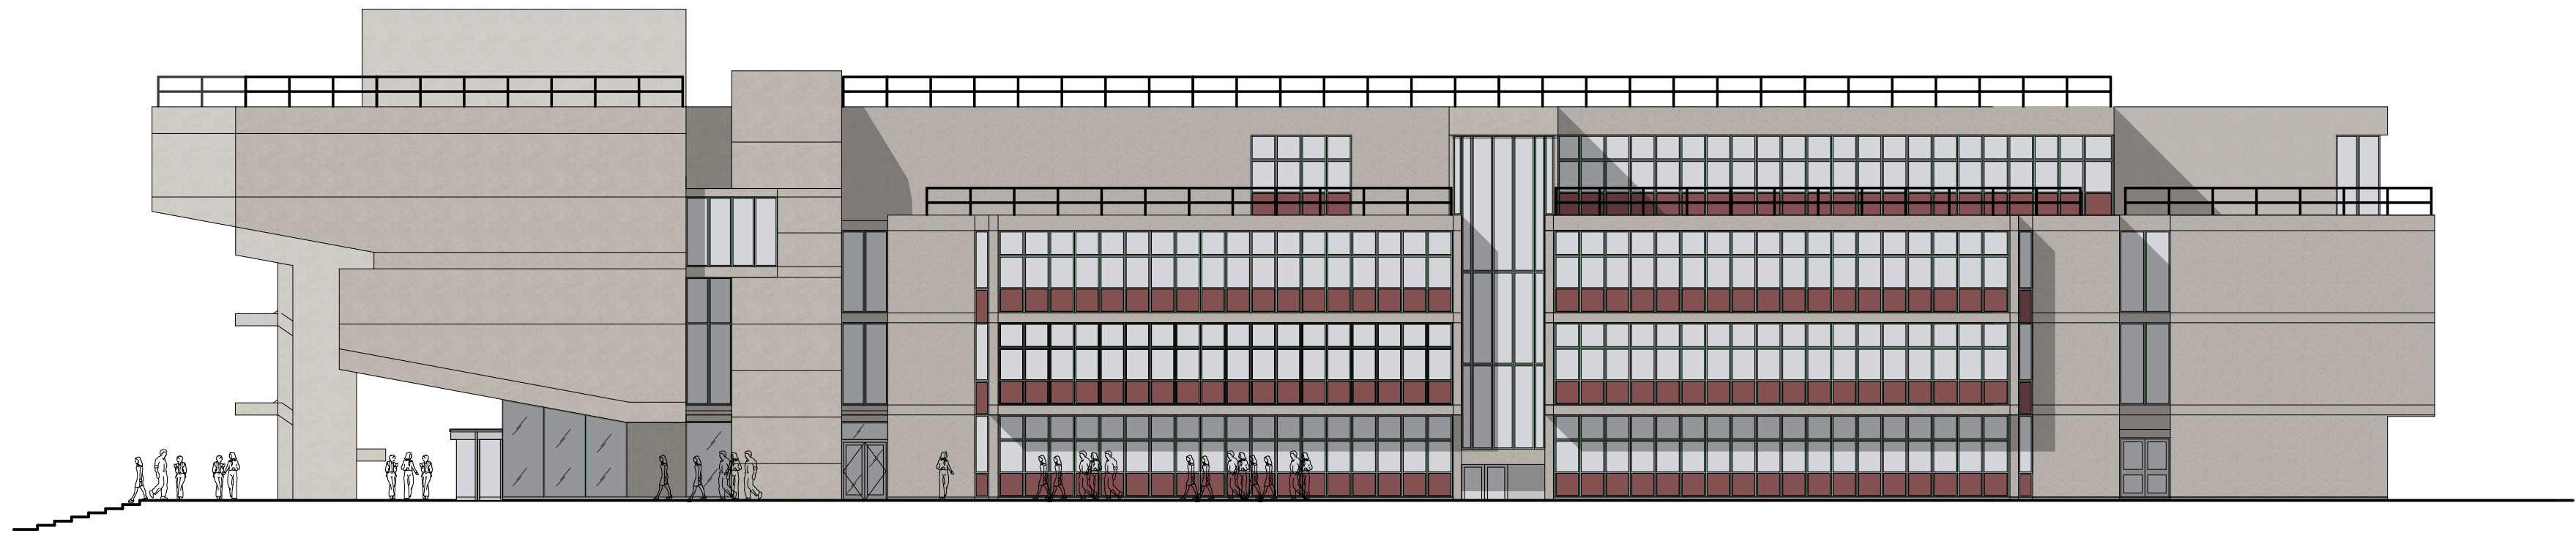

EXISTING WEST ELEVATION

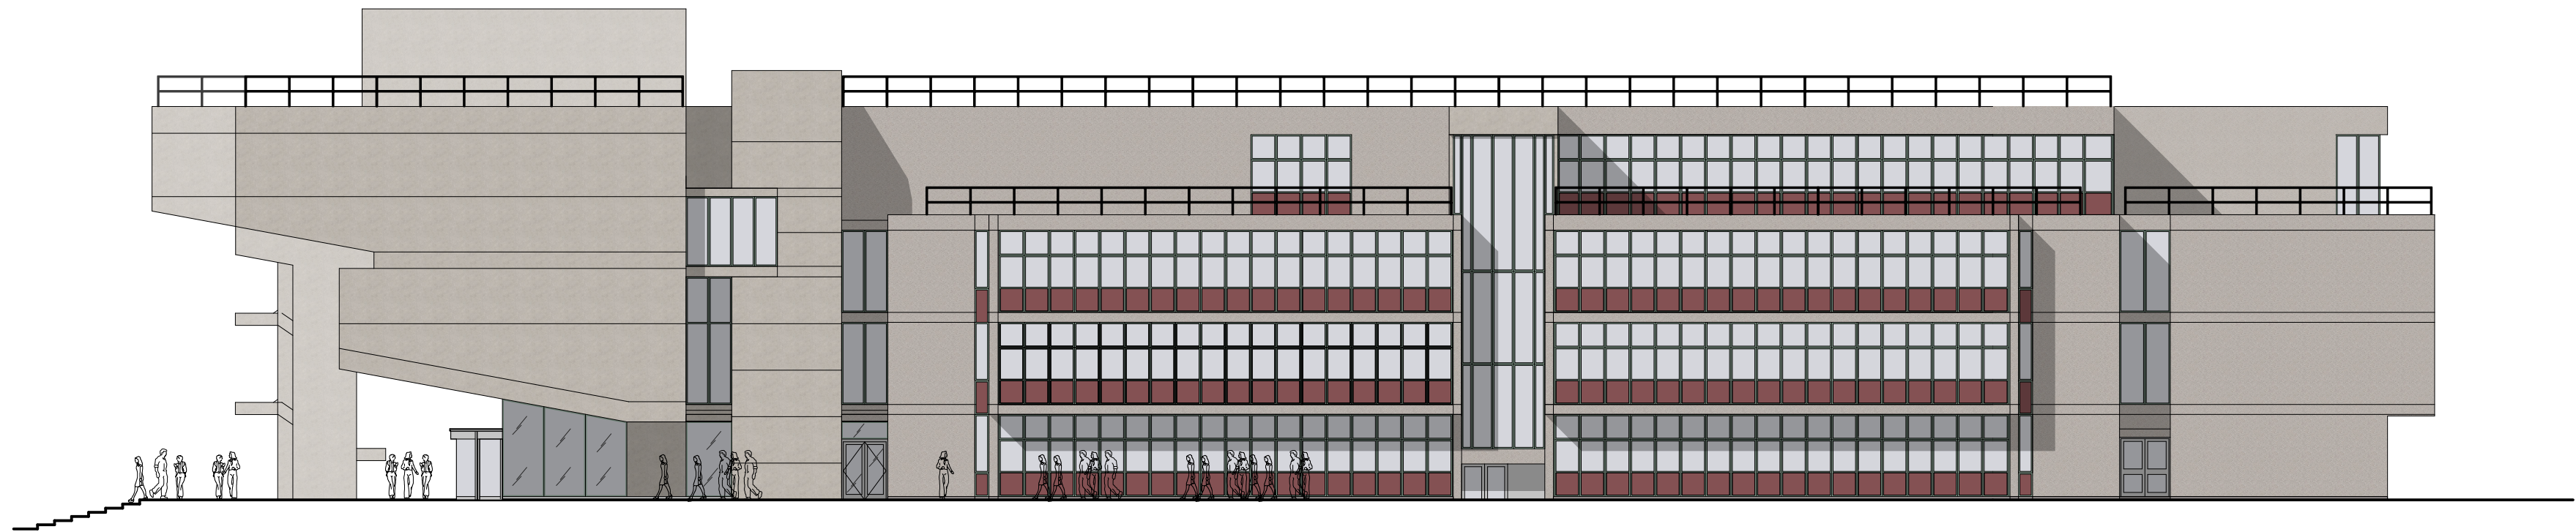

PROPOSED WEST ELEVATION



Scale 1:200 @ A2



Chartered Architects
Chartered Building Surveyors
Interior Designers
CDM Services

3 GP Centre, Yeoman Road,
Ringwood, Hampshire, BH24 3FF
+44 (0)1425 472 833
www.kendallkingscott.co.uk

Project
BUL - CLB - Windows
Listed Building Consent Application
Client
Brunel University London

Scale
1:200
Paper Size
A2
Filename
201153.vwx
© Copyright
Do not scale this drawing

Rev Date By Ap Note

Drawing Title
West Elevations

Project Number	Drawing Number	Revision	
201153-1300		P1	
Date	Drawn	Checked	Status
25/11/20	DG	EQ	PLANNING
Check all dimensions and levels on site			

Only to be used on the site for which designed. The electronic transmission of designs/information contained in this drawing is carried out entirely at the User's risk and Kendall Kingscott Ltd. will have no liability for any errors or inaccuracies arising therefrom. The production of amended or updated information from the said designs/information by the User is entirely the responsibility of the User and Kendall Kingscott Ltd. shall have no responsibility in respect thereof whatsoever.