



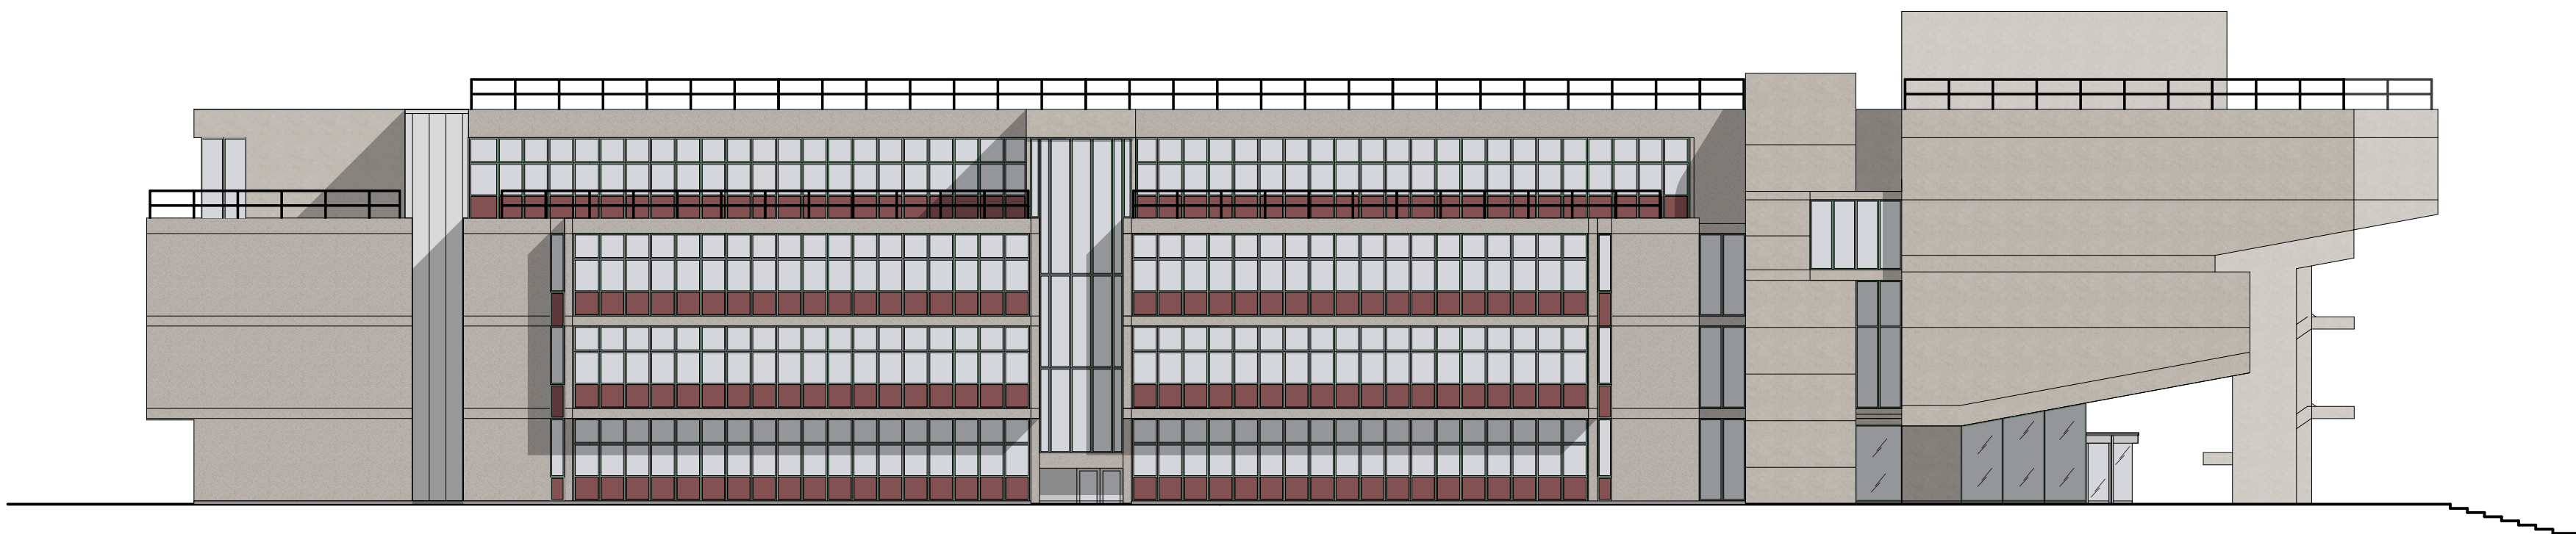

EXISTING EAST ELEVATION

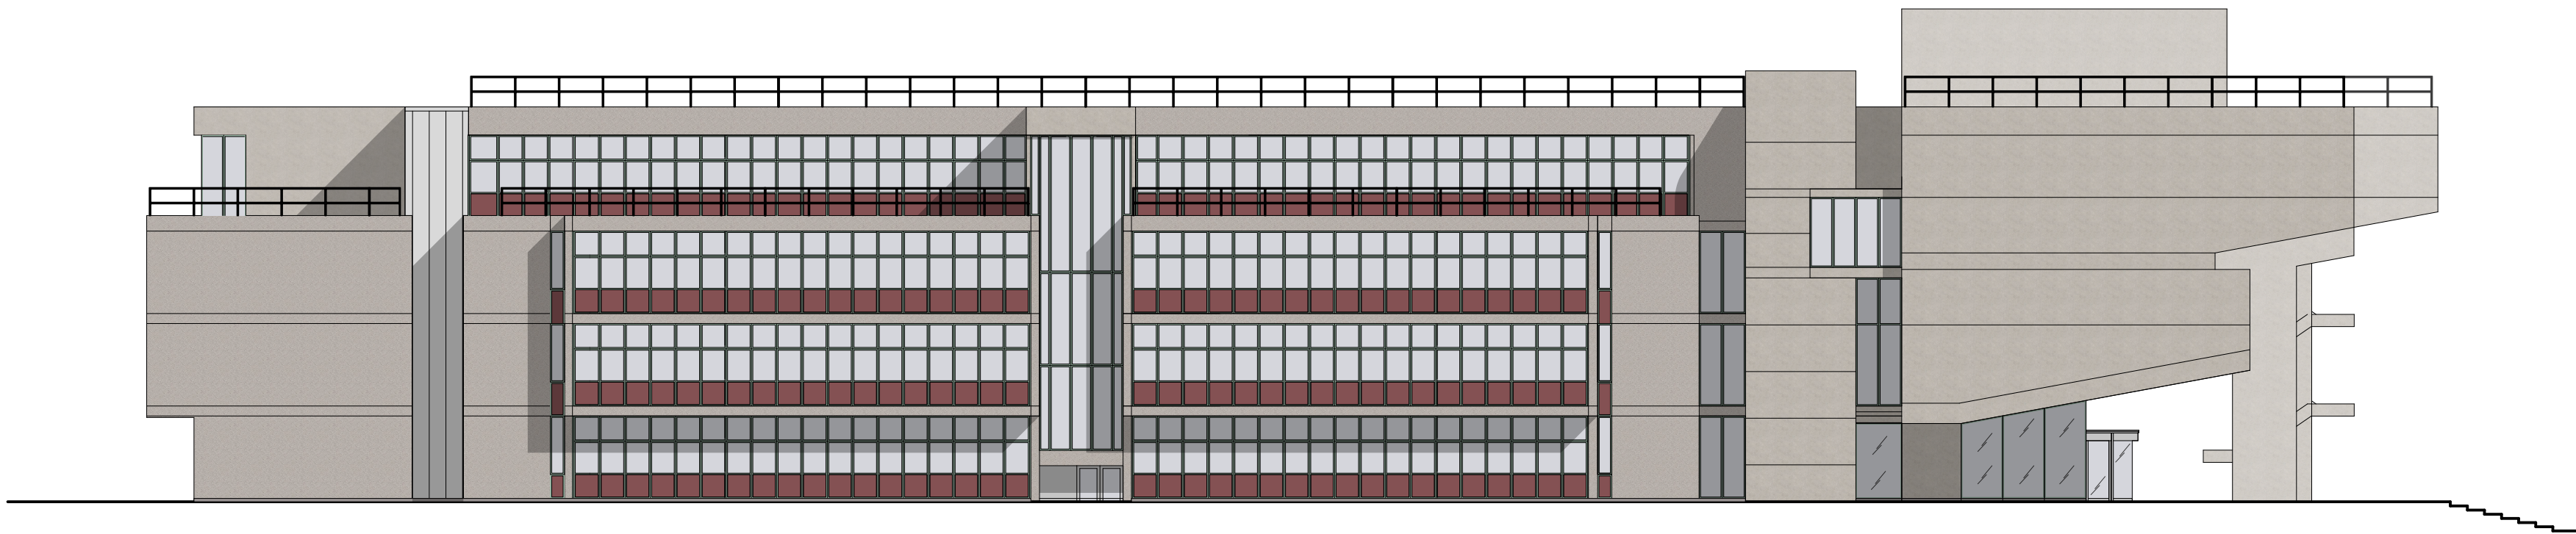

PROPOSED EAST ELEVATION



Scale 1:200 @ A2



Chartered Architects
Chartered Building Surveyors
Interior Designers
CDM Services

3 GP Centre, Yeoman Road,
Ringwood, Hampshire, BH24 3FF

+44 (0)1425 472 833
www.kendallkingscott.co.uk

Project
BUL - CLB - Windows
Listed Building Consent Application
Client
Brunel University London

Scale
1:200
Paper Size
A2
Filename
201153.vwx
© Copyright
Do not scale this drawing

Rev Date By Ap Note

Drawing Title
East Elevations

Project Number
201153-1301
Drawing Number
P1

Date
25/11/20
Drawn
DG
Checked
EQ
Status
PLANNING

Check all dimensions and levels on site

Only to be used on the site for which designed. The electronic transmission of designs/information contained in this drawing is carried out entirely at the User's risk and Kendall Kingscott Ltd. will have no liability for any errors or inaccuracies arising therefrom. The production of amended or updated information from the said designs/information by the User is entirely the responsibility of the User and Kendall Kingscott Ltd. shall have no responsibility in respect thereof whatsoever.