


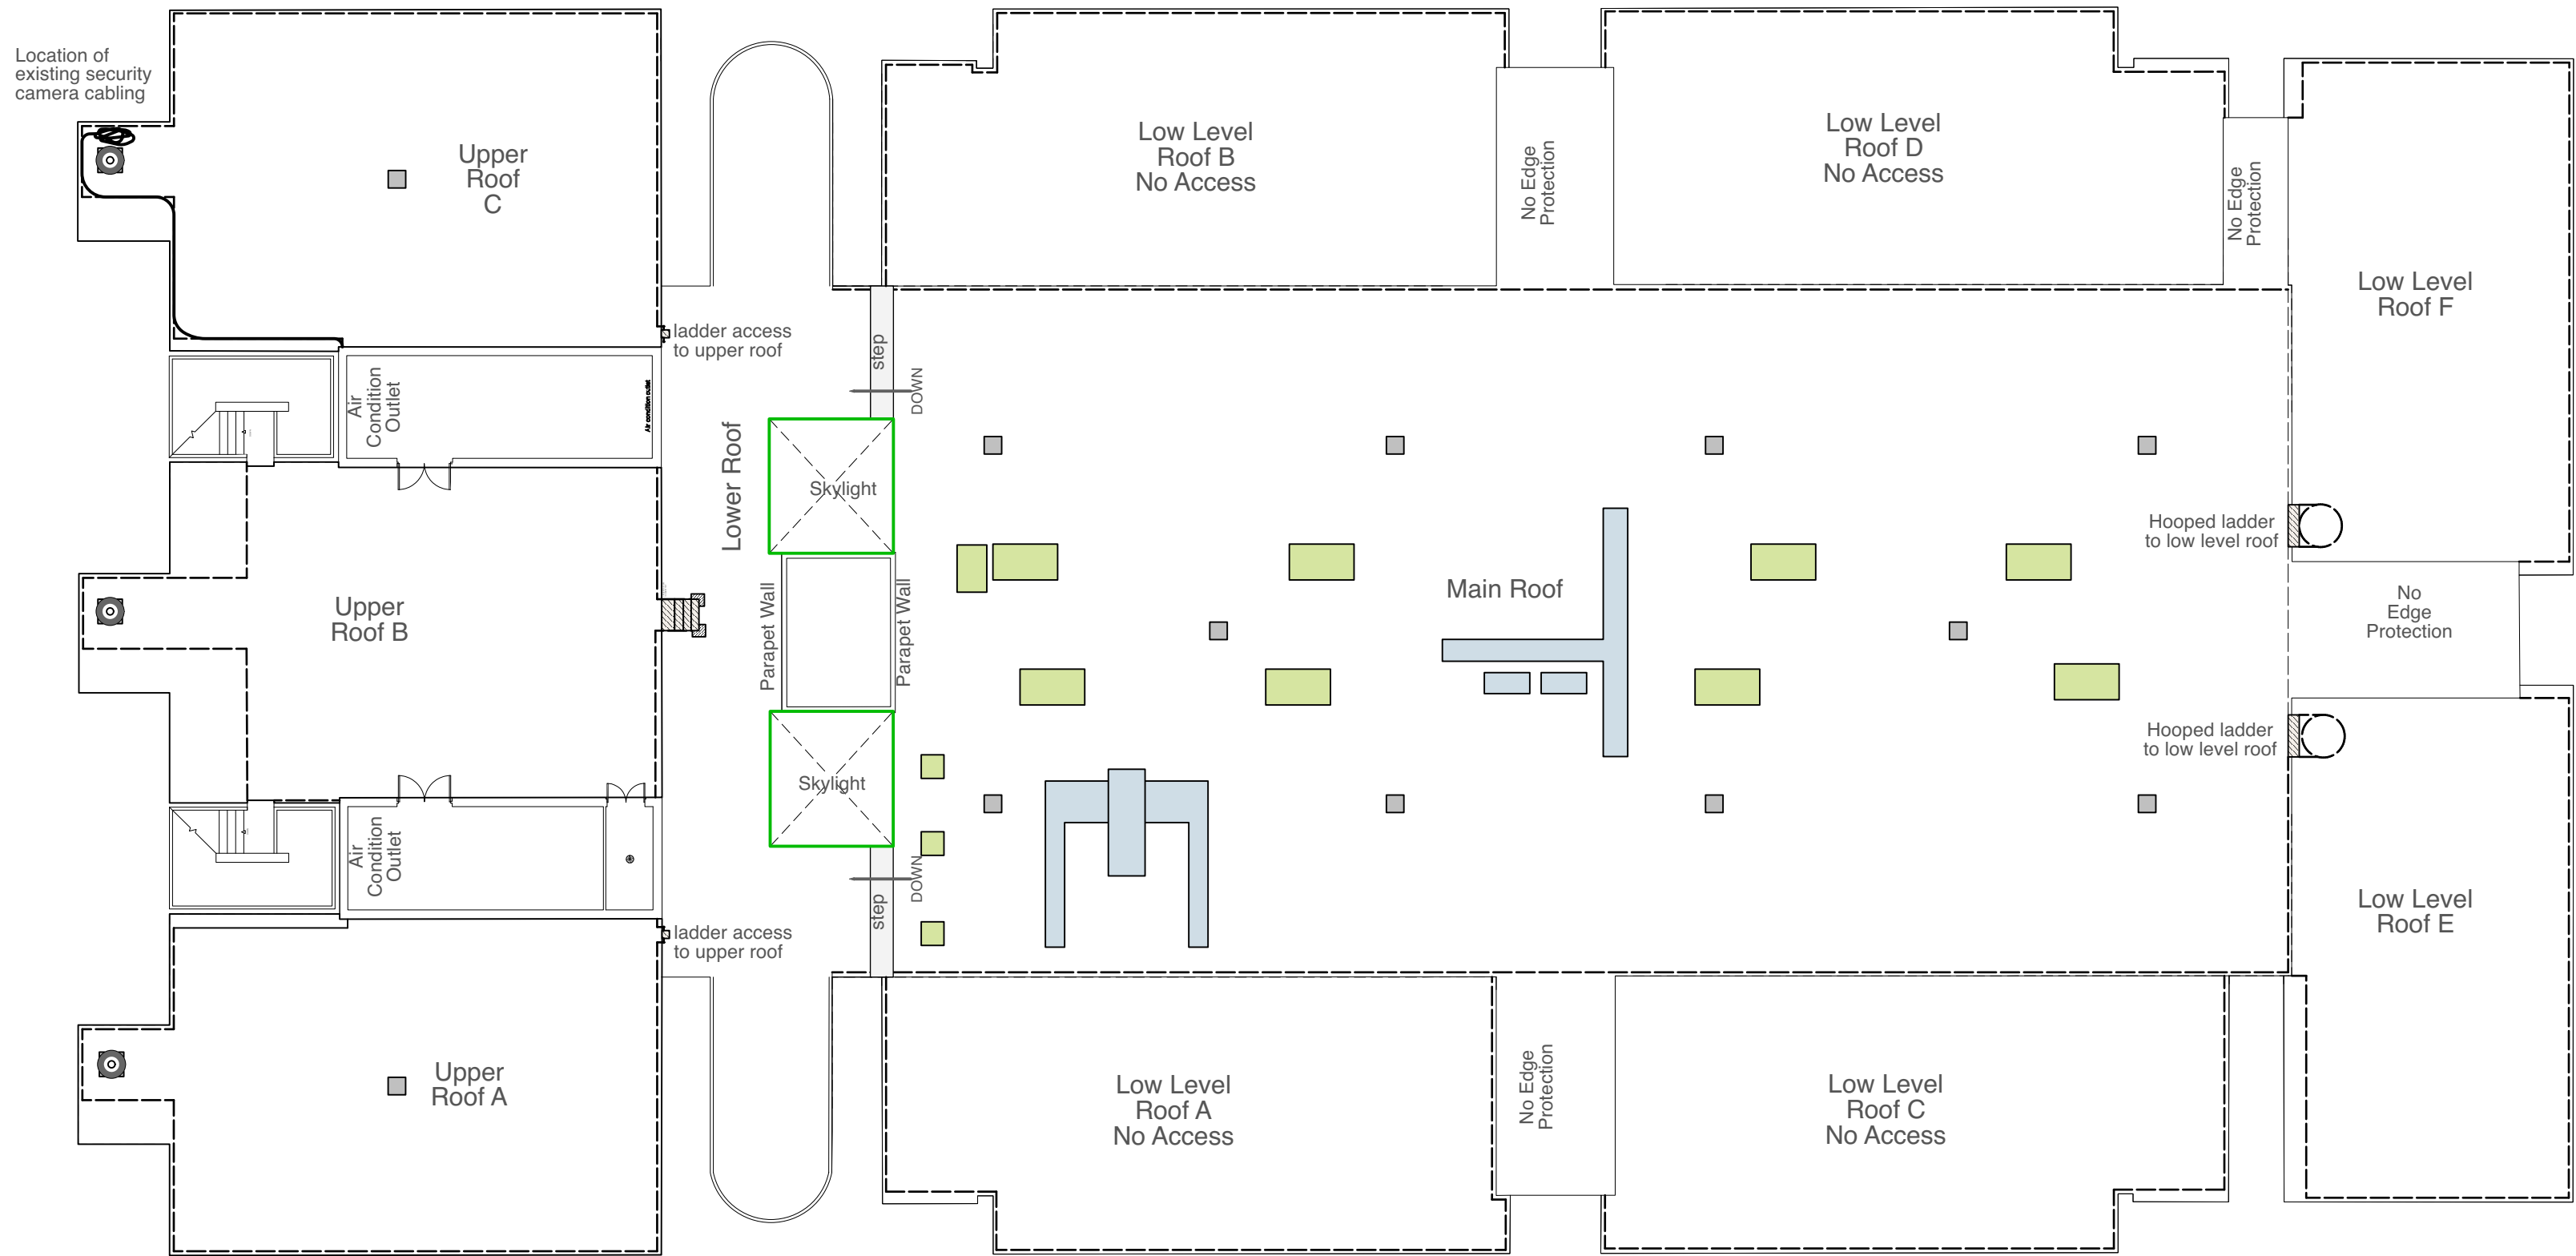

- KEY
- Redundant Brick Vent with Concrete Slab covering
 - Ventilation Hoods/Housing Unit
 - Air Handling Unit
 - Location of Edge Protection
 - Mushroom Vent
 - Proposed new rooflight

PROPOSED ROOF PLAN
(1:200 @ A1)



Scale 1:200 @ A1



Chartered Architects
Chartered Building Surveyors
Interior Designers
CDM Services

Suite 3 Sandford House, 1B
Claremont Road, Teddington,
TW11 8DH
+44 (0)2089 943 300
www.kendallkingscott.co.uk

Project
CLB Phase 2
09. Roof Replacement
Client
Brunel University

Scale 1:200
Paper Size A2
Filename 191223.vwx
© Copyright Do not scale this drawing

P1 25/03/20 LW EQ Updated to S3 Planning				
Rev	Date	By	Ap	Note
Drawing Title				
Proposed Roof Plan				
Project Number		Drawing Number		Revision
191223-1401		191223-1401		P2
Date	Drawn	Checked	Status	
20/11/20	DG	EQ	PLANNING	
Check all dimensions and levels on site				

Only to be used on the site for which designed. The electronic transmission of designs/information contained in this drawing is carried out entirely at the User's risk and Kendall Kingscott Ltd. will have no liability for any errors or inaccuracies arising therefrom. The production of amended or updated information from the said designs/information by the User is entirely the responsibility of the User and Kendall Kingscott Ltd. shall have no responsibility in respect thereof whatsoever.