



EXISTING NORTH ELEVATION
(1:200 @ A1)

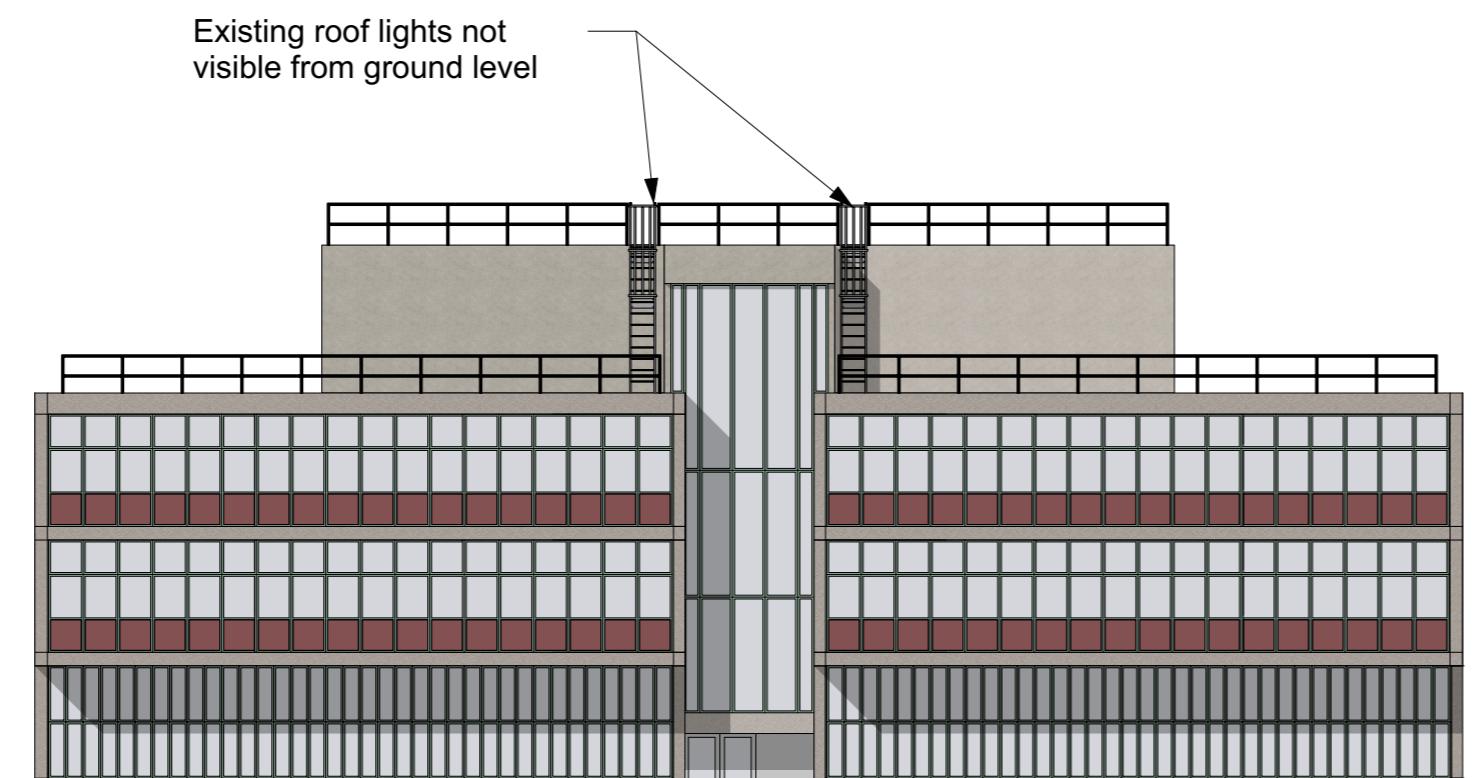

EXISTING SOUTH ELEVATION
(1:200 @ A1)

0 10 20 30 40 50 M
Scale 1:200 @ A1

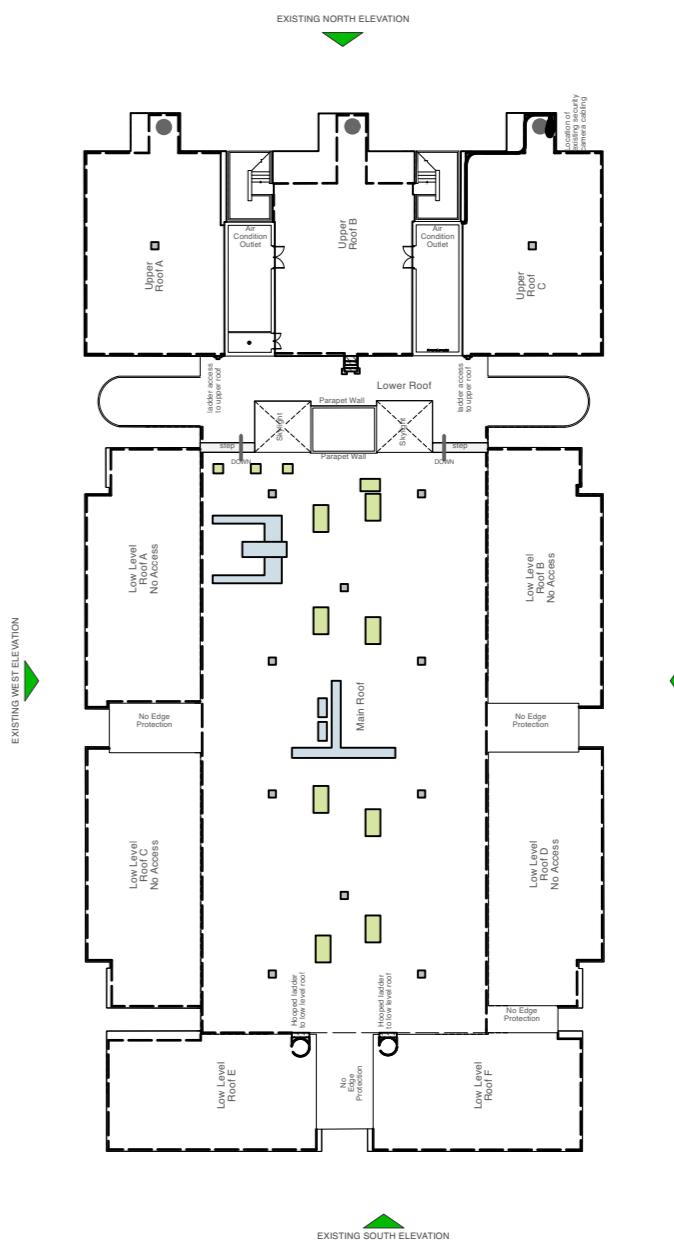

Scale: 1:600
Key Plan



Chartered Architects
Chartered Building Surveyors
Interior Designers
CDM Services

Suite 3 Sandford House, 1B
Clarendon Road, Teddington,
TW11 8DH
+44 (0)2089 943 300
www.kendallkingscott.co.uk

Project	Drawing Title		
Client	Existing Elevations 1		
Project Number	Drawing Number		
CLB Phase 2	1:200	A2	191223.vwx
09. Roof Replacement	© Copyright	Do not scale this drawing	
Brunel University	20/11/20	DG	EQ
	Check all dimensions and levels on site		

Only to be used on the site for which designed. The electronic transmission of designs/information contained in this drawing is carried out entirely at the User's risk and Kendall Kingscott Ltd. will have no liability for any errors or inaccuracies arising therefrom. The production of amended or updated information from the said designs/information by the User is entirely the responsibility of the User and Kendall Kingscott Ltd. shall have no responsibility in respect thereof whatsoever.

Rev Date By Ap Note

Drawing Title

Existing Elevations 1



Project Number

191223-1300


P1

Date Drawn Checked Status

20/11/20 DG EQ PLANNING

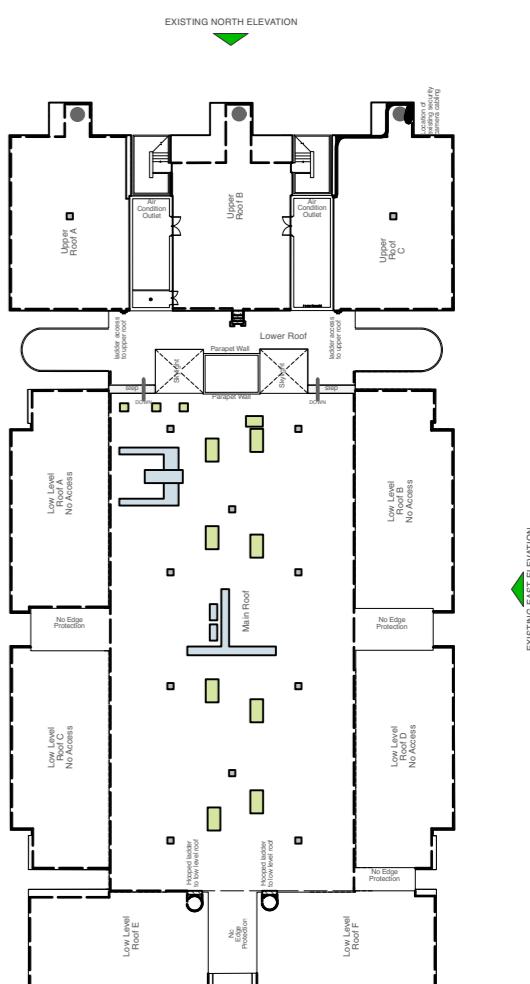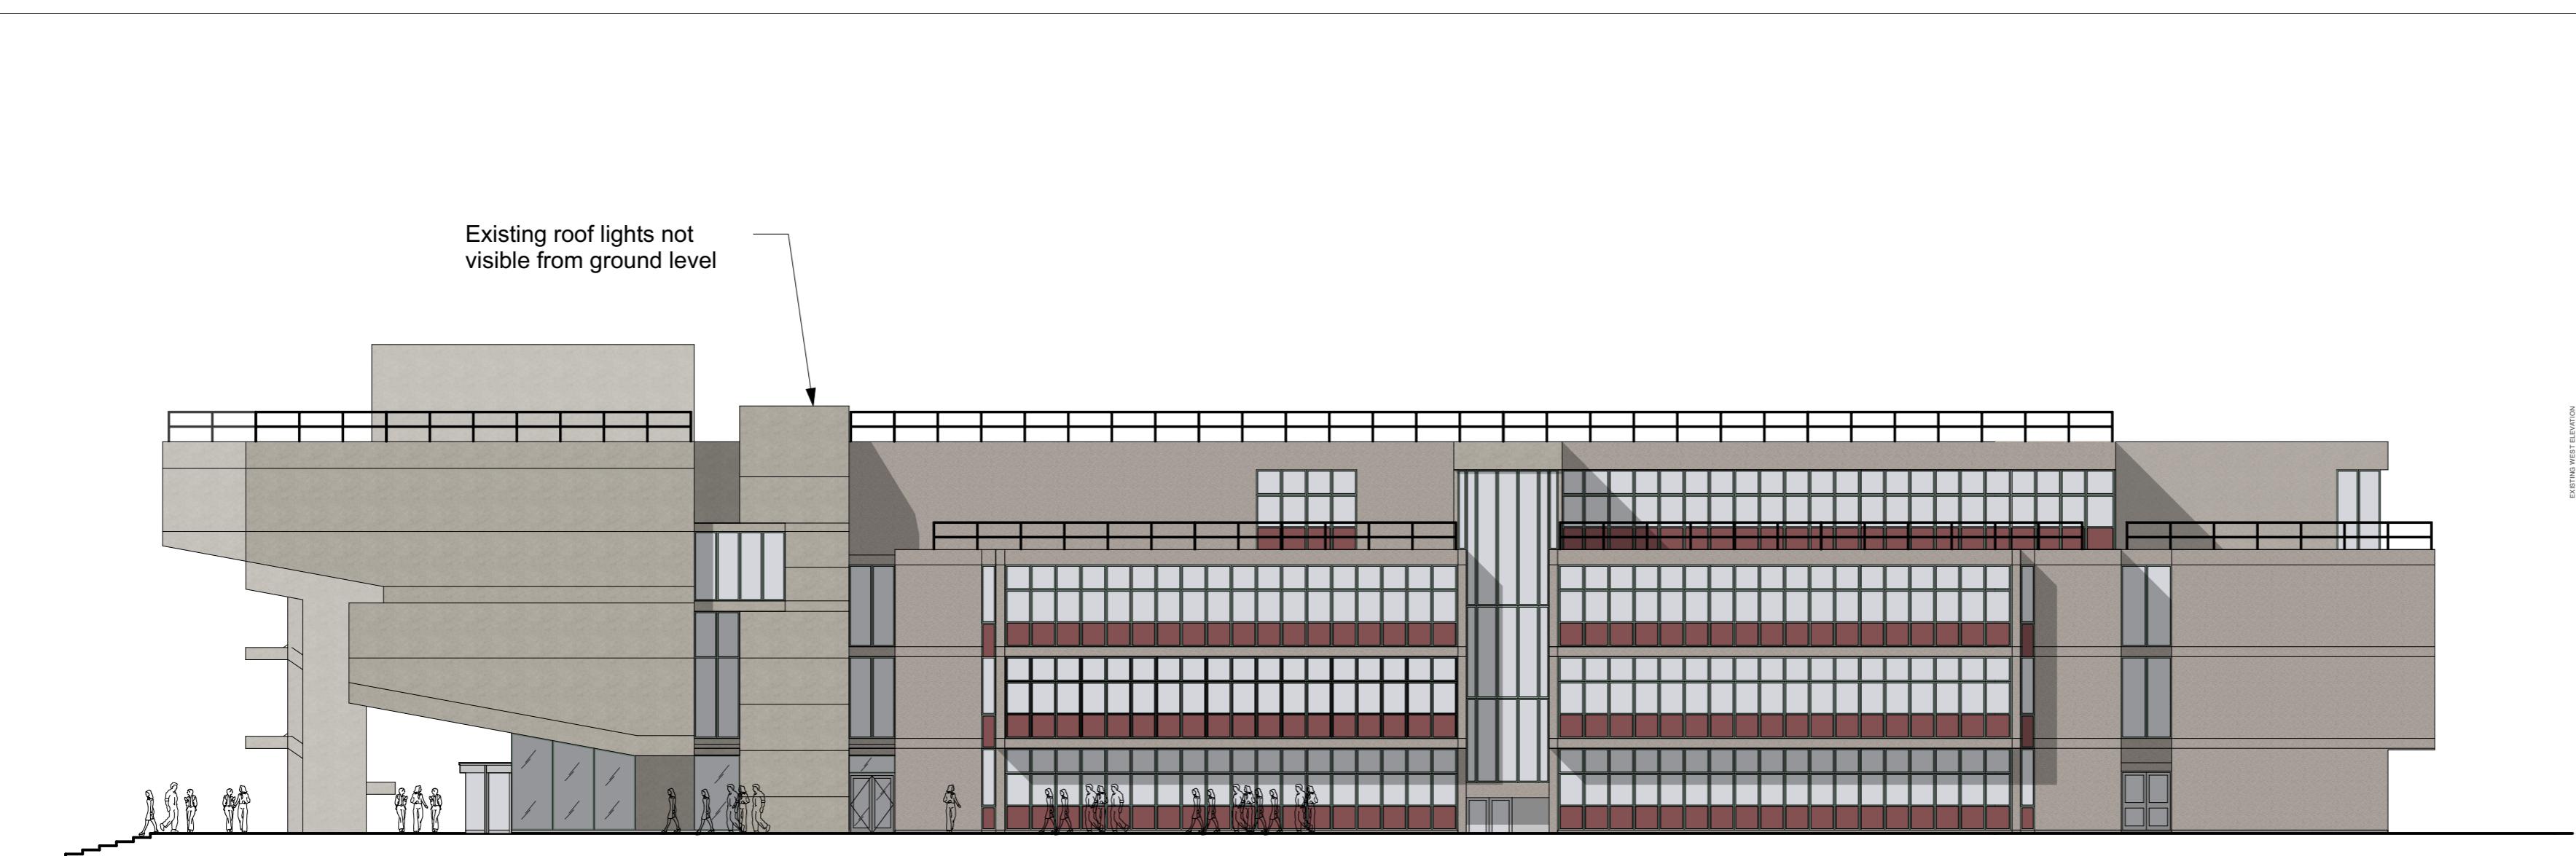

EXISTING WEST ELEVATION
(1:200 @ A1)

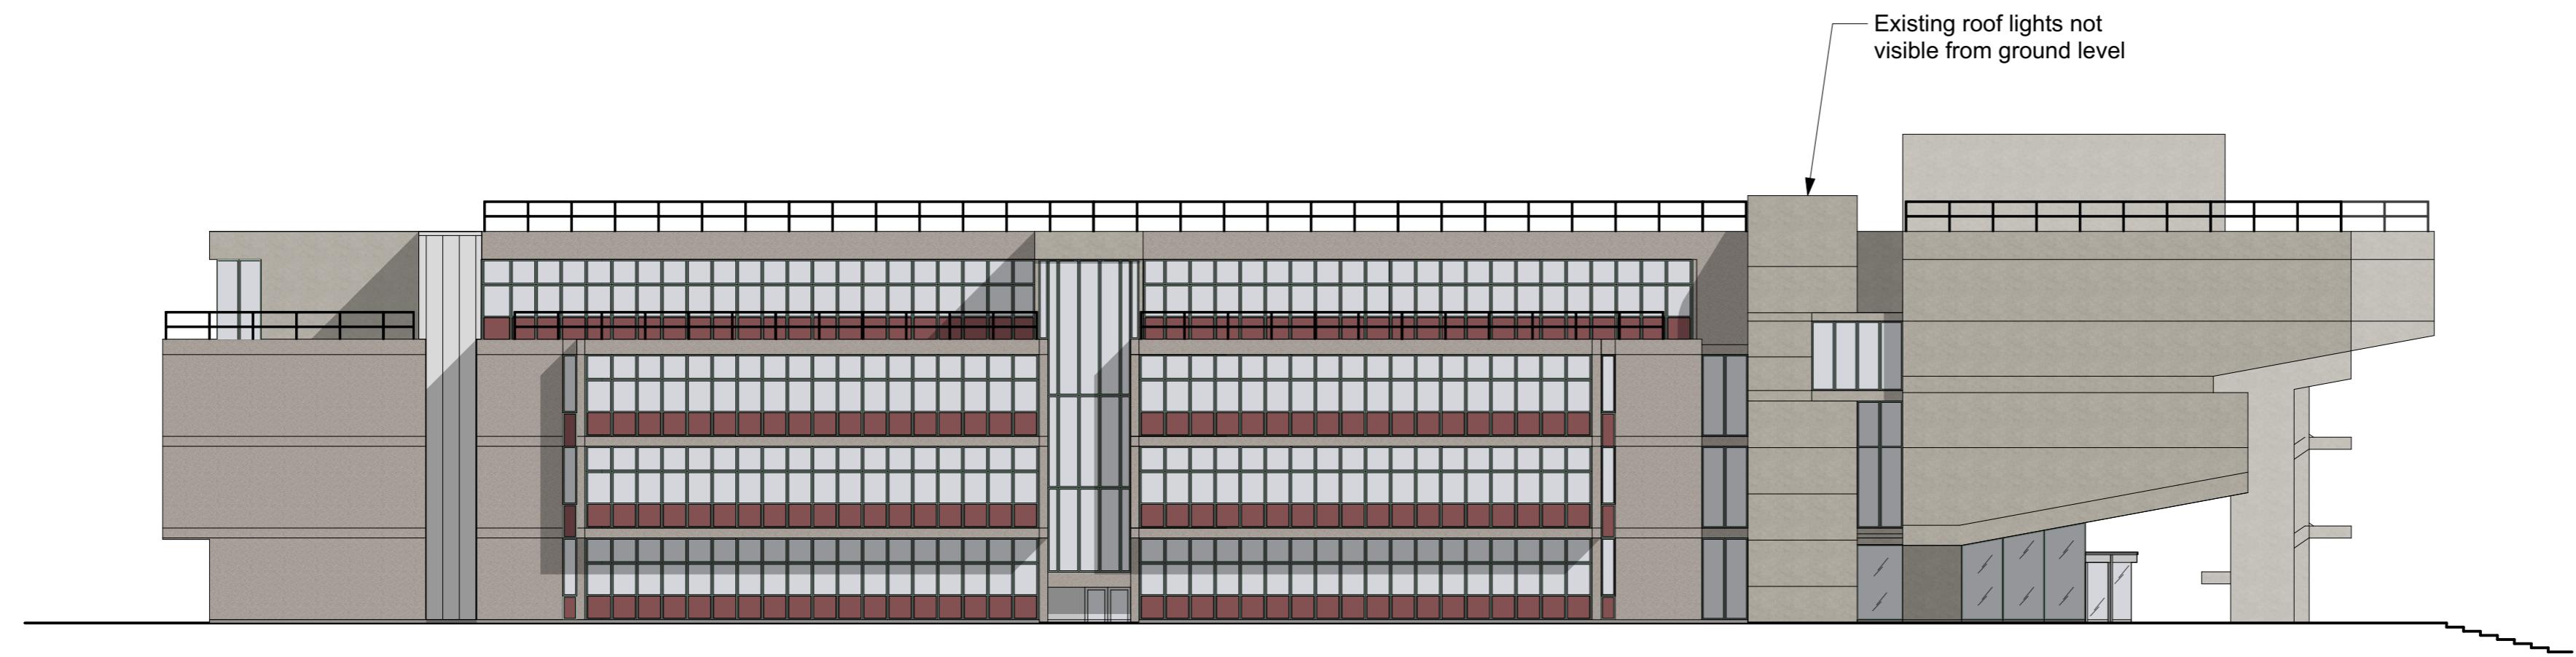

EXISTING EAST ELEVATION
(1:200 @ A1)

0 10 20 30 40 50 M

Scale 1:200 @ A1



Chartered Architects
Chartered Building Surveyors
Interior Designers
CDM Services

Suite 3 Sandford House, 1B
Clarendon Road, Teddington,
TW11 8DH
+44 (0)2089 943 300
www.kendallkingscott.co.uk

Project
CLB Phase 2
09. Roof Replacement

Client
Brunel University

Scale 1:200 Paper Size A2
20/11/20 Date Drawn DG
191223.vwx Drawing Number
EQ Revision

Rev Date By Ap Note
Drawing Title Existing Elevations 2
Project Number 191223-1301 Drawing Number
Status PLANNING
Date 20/11/20 Drawn DG Checked EQ Status
20/11/20 EQ PLANNING
Check all dimensions and levels on site

Only to be used on the site for which designed. The electronic transmission of designs/information contained in this drawing is carried out entirely at the User's risk and Kendall Kingscott Ltd. will have no liability for any errors or inaccuracies arising therefrom. The production of amended or updated information from the said designs/information by the User is entirely the responsibility of the User and Kendall Kingscott Ltd. shall have no responsibility in respect thereof whatsoever.