



PROPOSED NORTH ELEVATION
(1:200 @ A1)

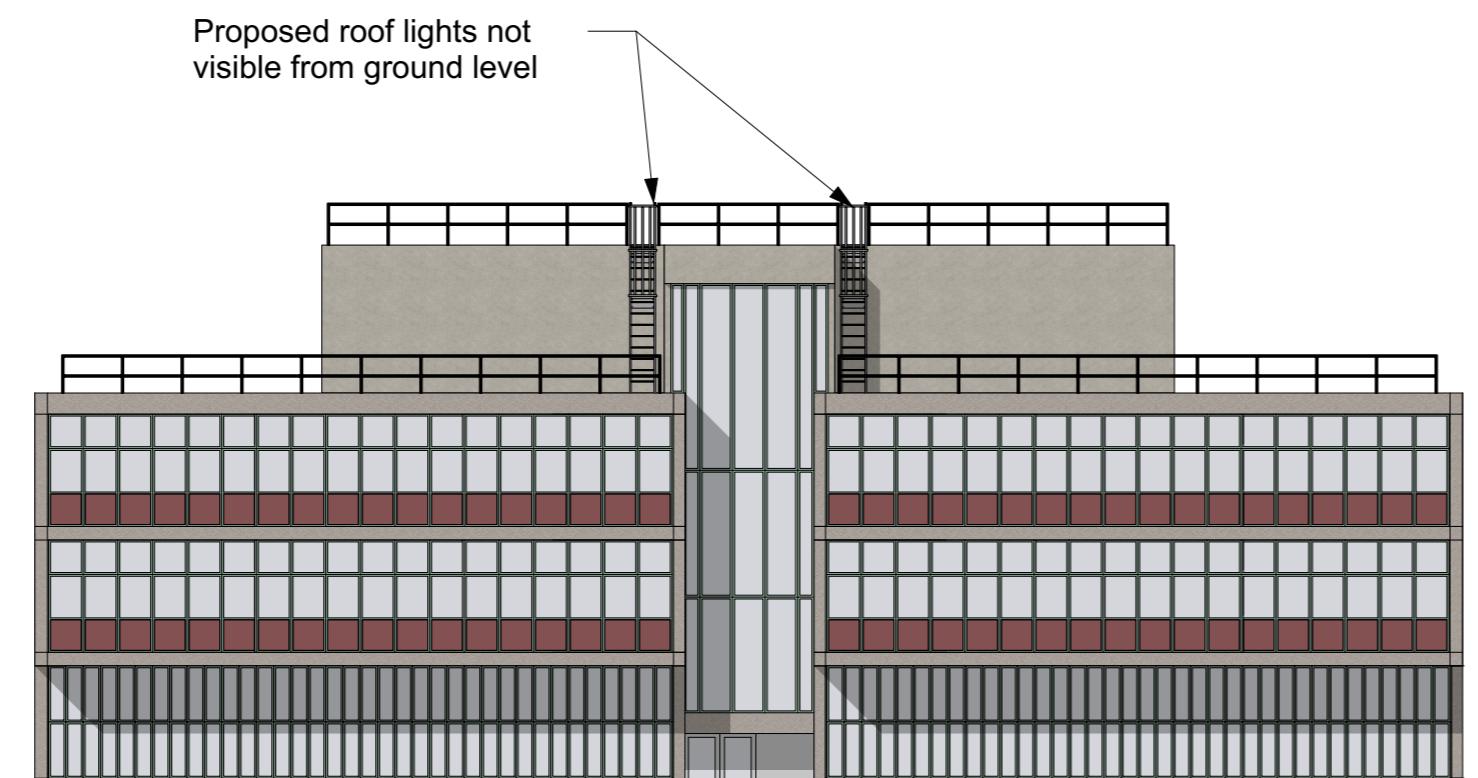

PROPOSED SOUTH ELEVATION
(1:200 @ A1)

0 10 20 30 40 50 M
Scale 1:200 @ A1

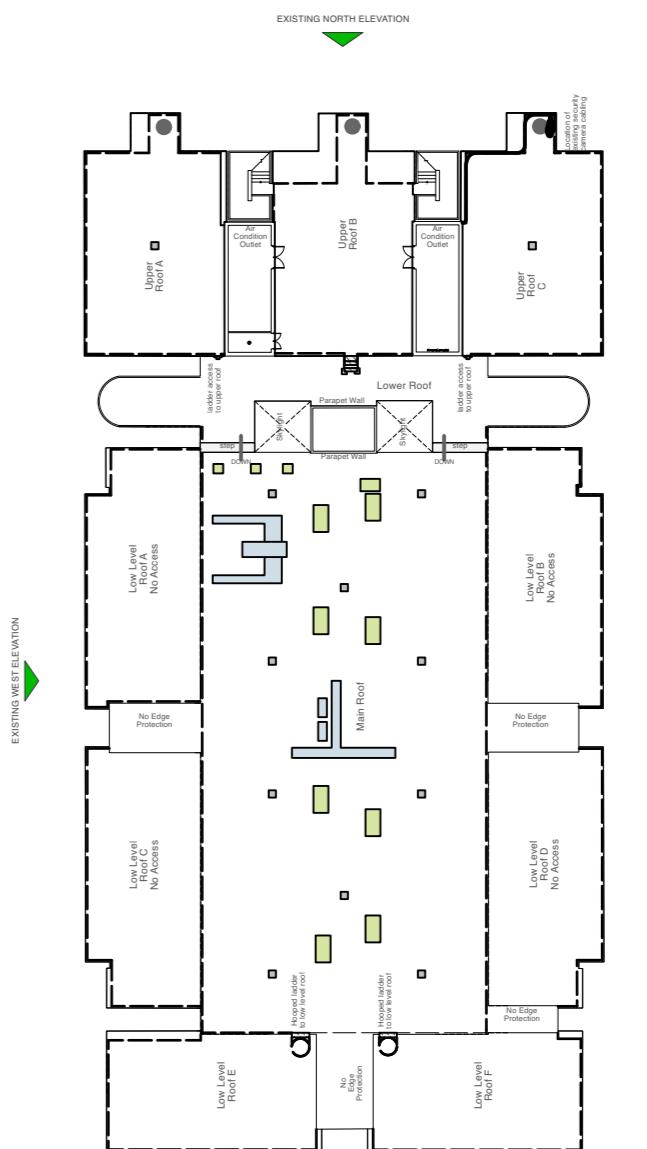

Scale: 1:600
Key Plan



Chartered Architects
Chartered Building Surveyors
Interior Designers
CDM Services

Suite 3 Sandford House, 1B
Clarendon Road, Teddington,
TW11 8DH
+44 (0)2089 943 300
www.kendallkingscott.co.uk


Project
CLB Phase 2
09. Roof Replacement

Client
Brunel University


Scale 1:200 Paper Size A2
20/11/20 Date
191223.vwx Drawing Number
© Copyright

Rev Date By Ap Note
Drawing Title
Proposed Elevations 1
Project Number
191223-1504
Drawing Number
P1
Status
PLANNING
Check all dimensions and levels on site

Only to be used on the site for which designed. The electronic transmission of designs/information contained in this drawing is carried out entirely at the User's risk and Kendall Kingscott Ltd. will have no liability for any errors or inaccuracies arising therefrom. The production of amended or updated information from the said designs/information by the User is entirely the responsibility of the User and Kendall Kingscott Ltd. shall have no responsibility in respect thereof whatsoever.

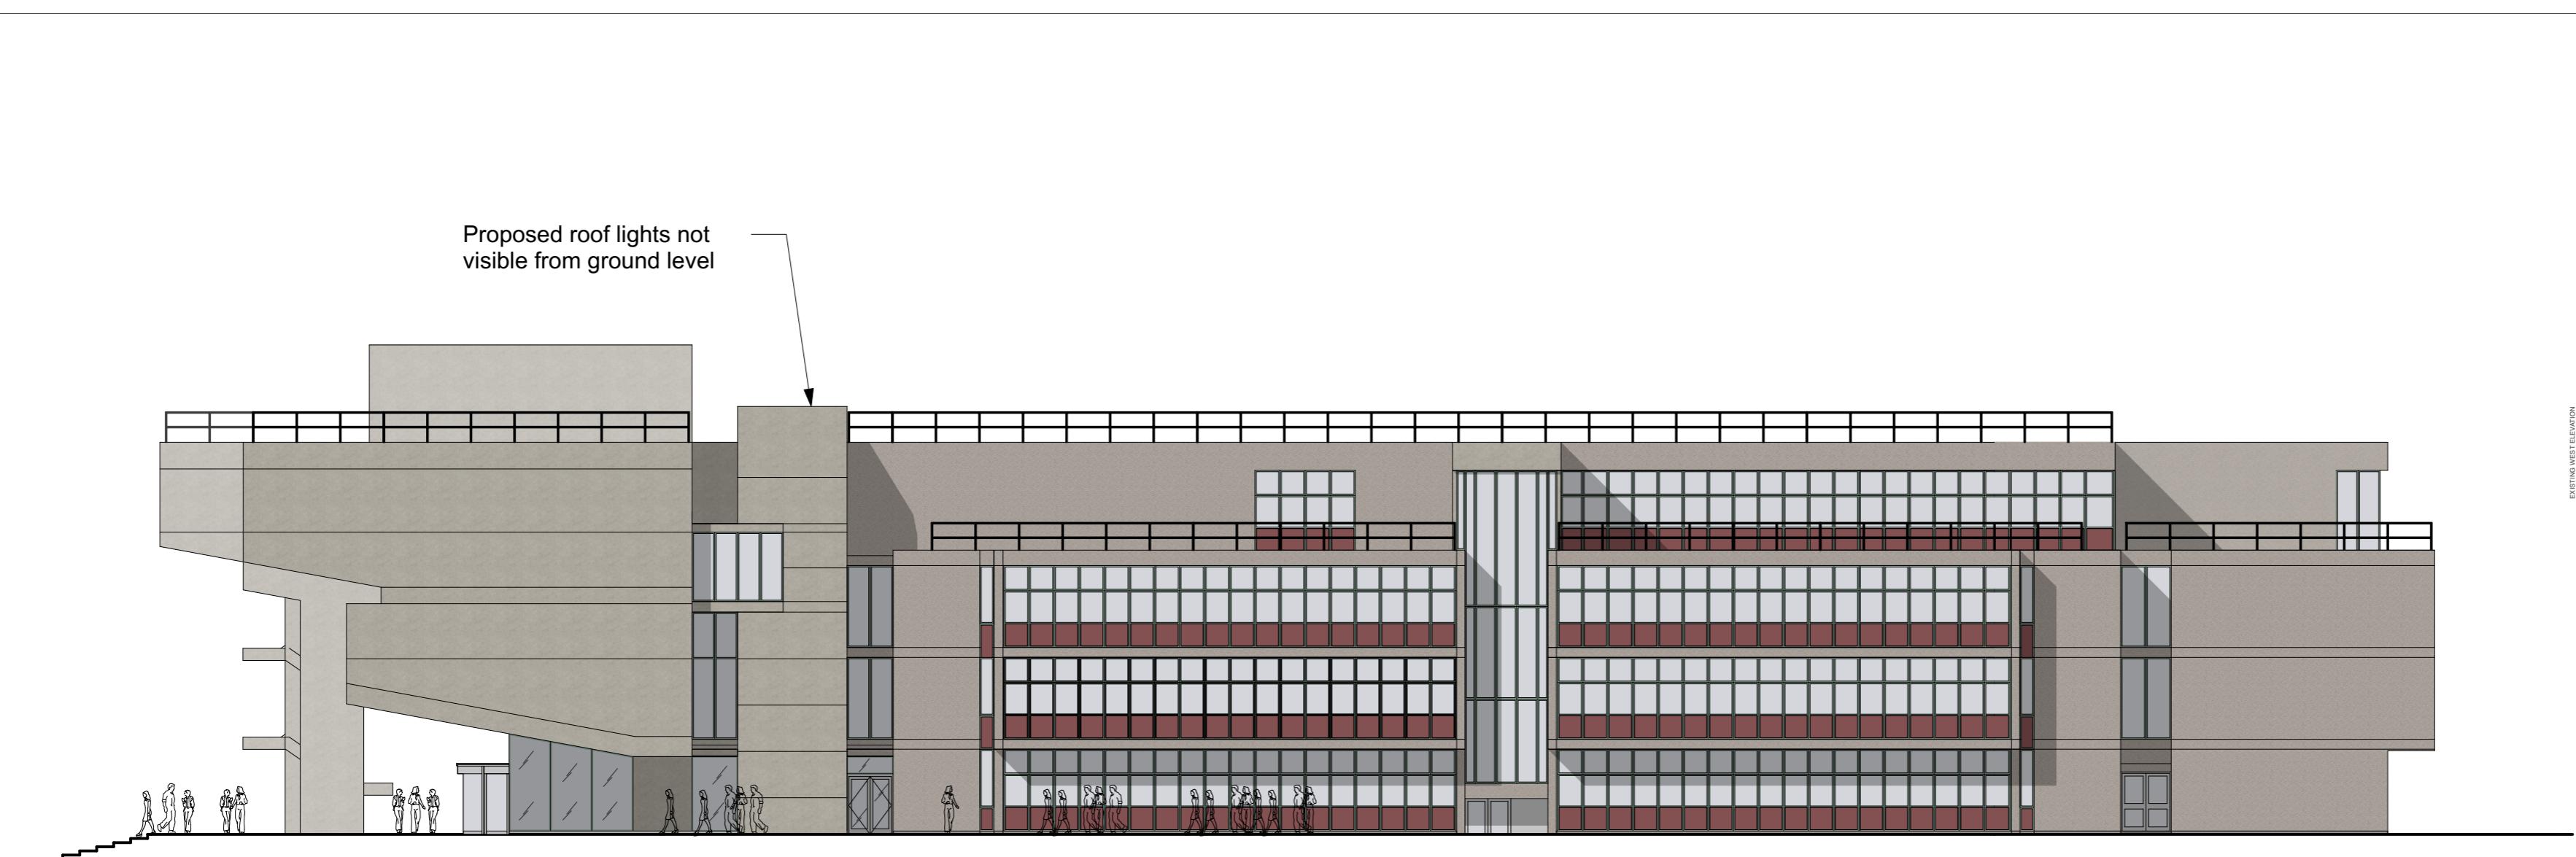


PROPOSED WEST ELEVATION
(1:200 @ A1)

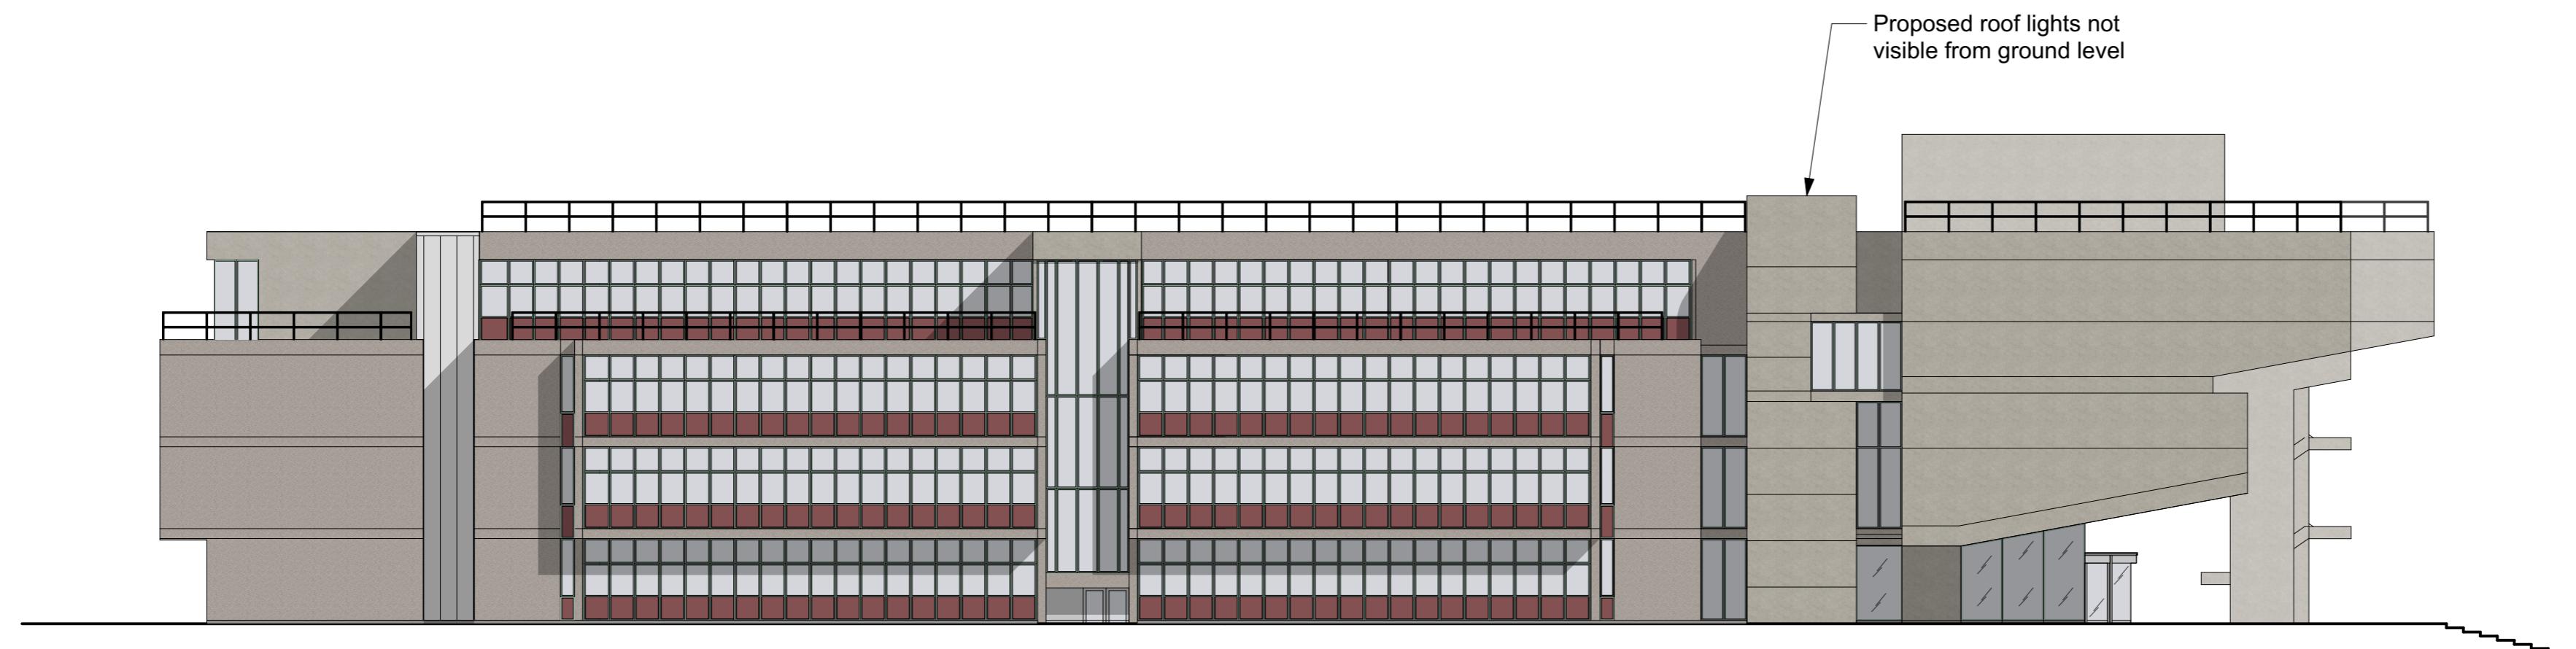

PROPOSED EAST ELEVATION
(1:200 @ A1)

0 10 20 30 40 50 M
Scale 1:200 @ A1

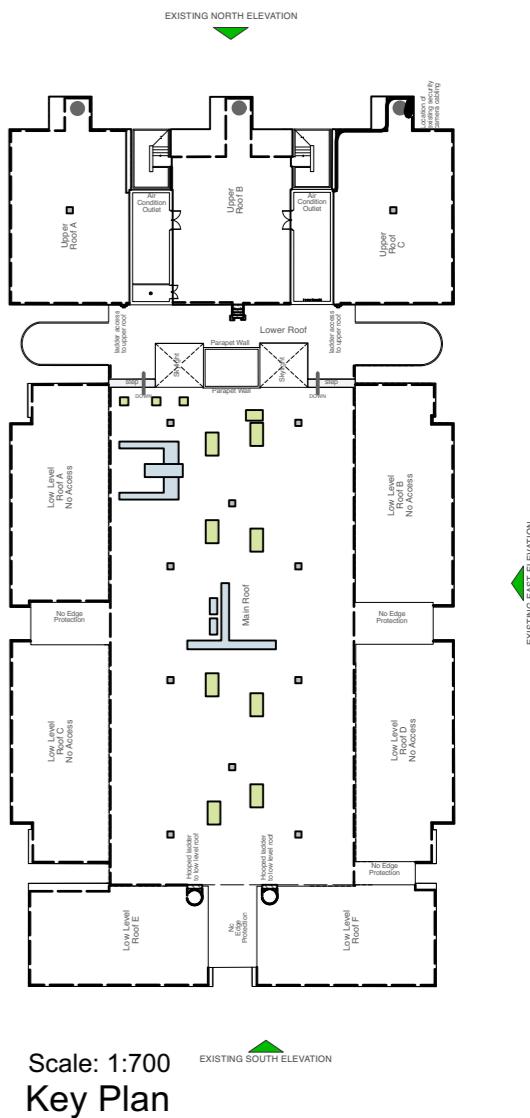

Scale: 1:700
Key Plan



Chartered Architects
Chartered Building Surveyors
Interior Designers
CDM Services

Suite 3 Sandford House, 1B
Clarendon Road, Teddington,
TW11 8DH
+44 (0)2089 943 300
www.kendallkingscott.co.uk

Project
CLB Phase 2
09. Roof Replacement

Client
Brunel University

Scale 1:200 Paper Size A2
20/11/20 Date Drawn DG
191223.vwx Drawing Number
EQ Revision

Rev Date By Ap Note
Drawing Title
Proposed Elevations 2
Project Number
191223-1505 Drawing Number
P1 Revision
Date Drawn Checked Status
20/11/20 DG EQ PLANNING
Check all dimensions and levels on site

Only to be used on the site for which designed. The electronic transmission of designs/information contained in this drawing is carried out entirely at the User's risk and Kendall Kingscott Ltd. will have no liability for any errors or inaccuracies arising therefrom. The production of amended or updated information from the said designs/information by the User is entirely the responsibility of the User and Kendall Kingscott Ltd. shall have no responsibility in respect thereof whatsoever.