



PROPOSED SITE PLAN




Rev	Revision notes	In Initials	Date
-	-	-	-

GGC DESIGN LTD  
CHARTERED ARCHITECT  
Tel: 01985 251323  
Mob: 07976 732636  
9.9.ca1011@btconnect.com

PROJECT  
95 HALSWAY, HAYES UB9 3JU  
CONVERSION OF A 3-BED HOUSE TO 2 NO  
2-BED FLATS


DESCRIPTION  
EXISTING & PROPOSED SITE PLANS

SCALE 1:500 @ A3  
DRAWN BY JT  
DRAWING NO. 95 HW / P3 / 02  
CHECKED BY GC  
DATE 30/05/22  
REV. A

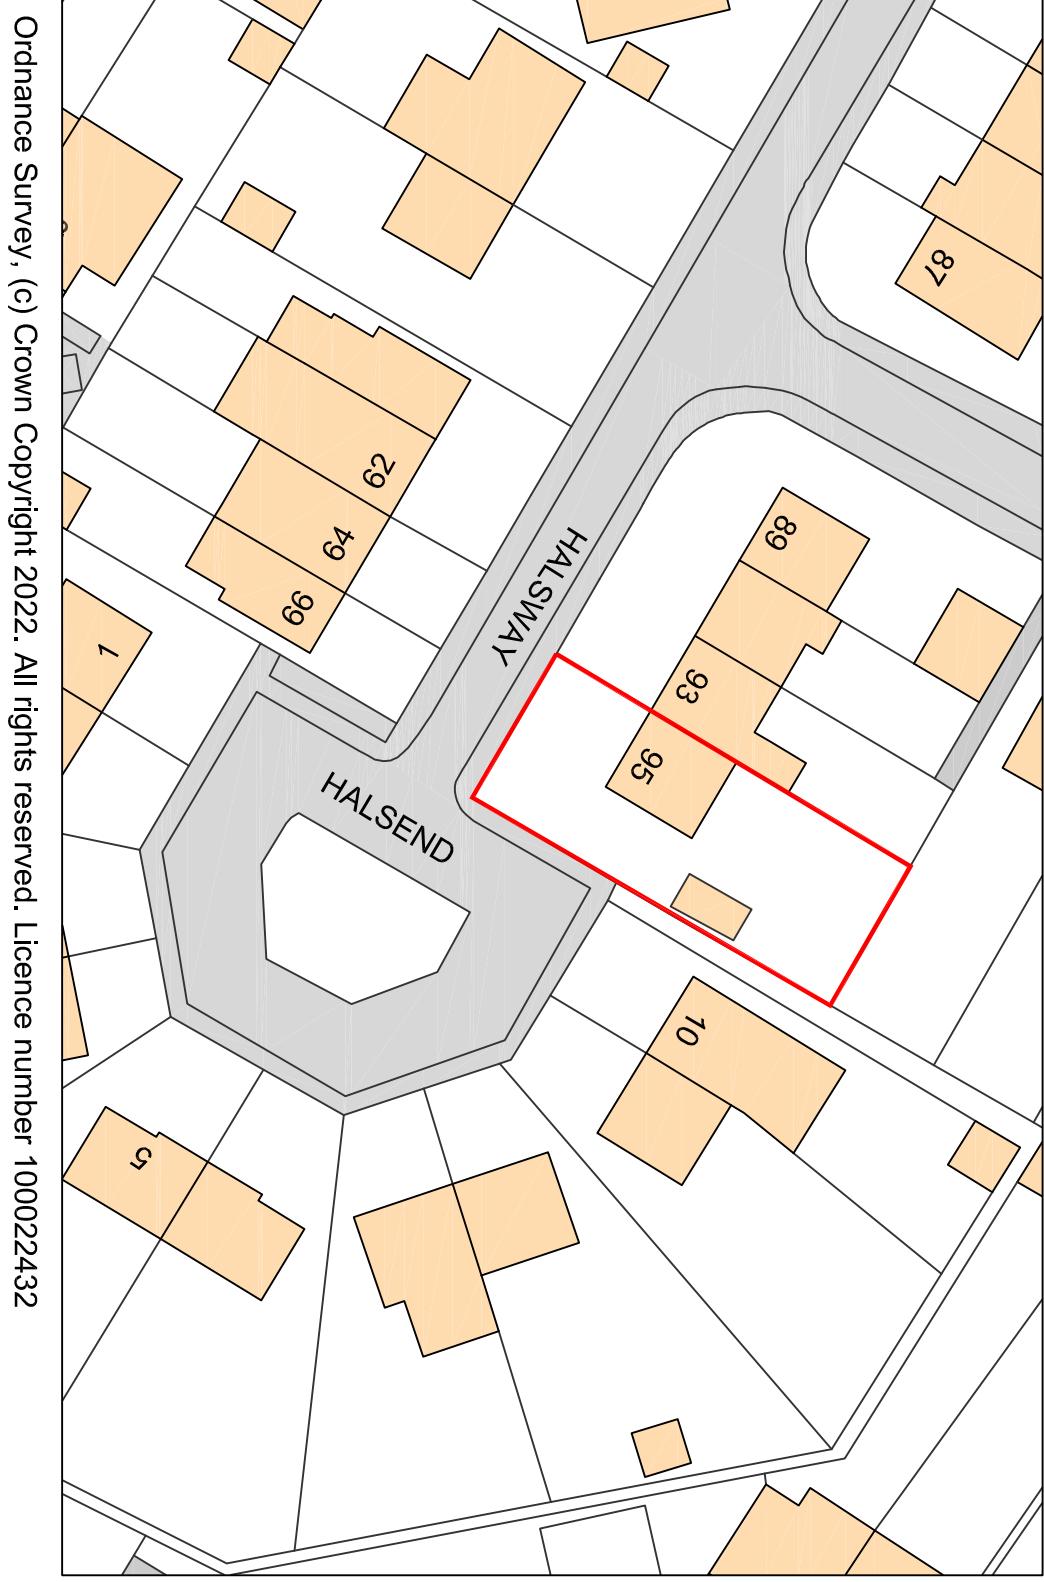

EXISTING SITE PLAN

Ordnance Survey, (c) Crown Copyright 2022. All rights reserved. Licence number 100022432

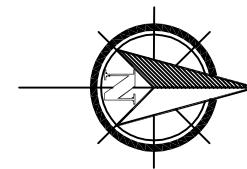

NOTES  
The Contractor must verify all dimensions, all the above setting out, and all other information on this drawing before proceeding.  
DO NOT SCALE FROM THIS DRAWING