



PROPOSED FIRST FLOOR PLAN

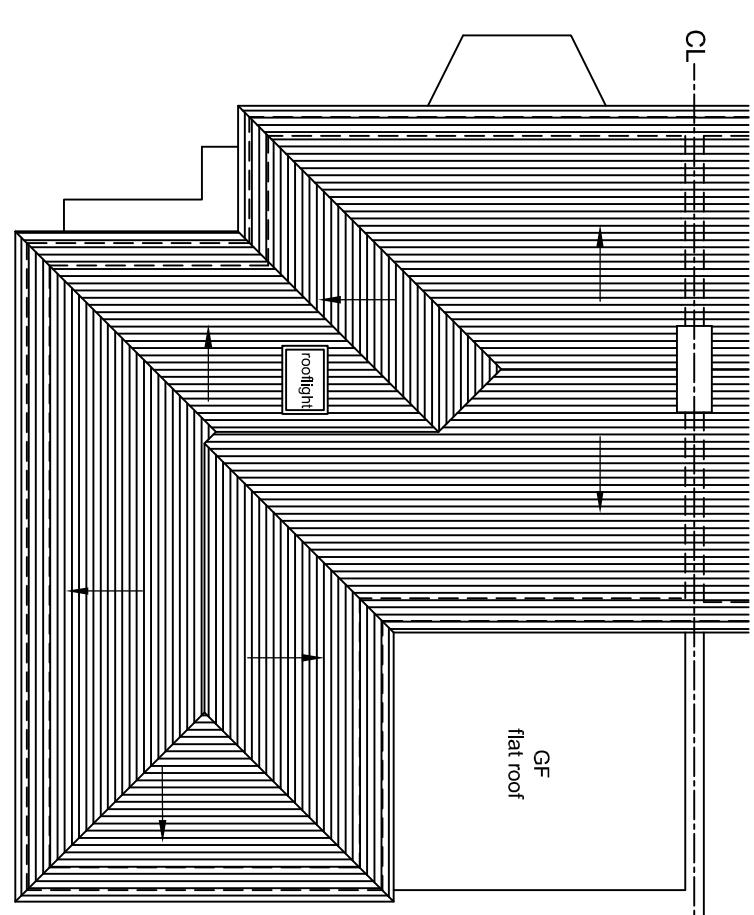

PROPOSED ROOF PLAN

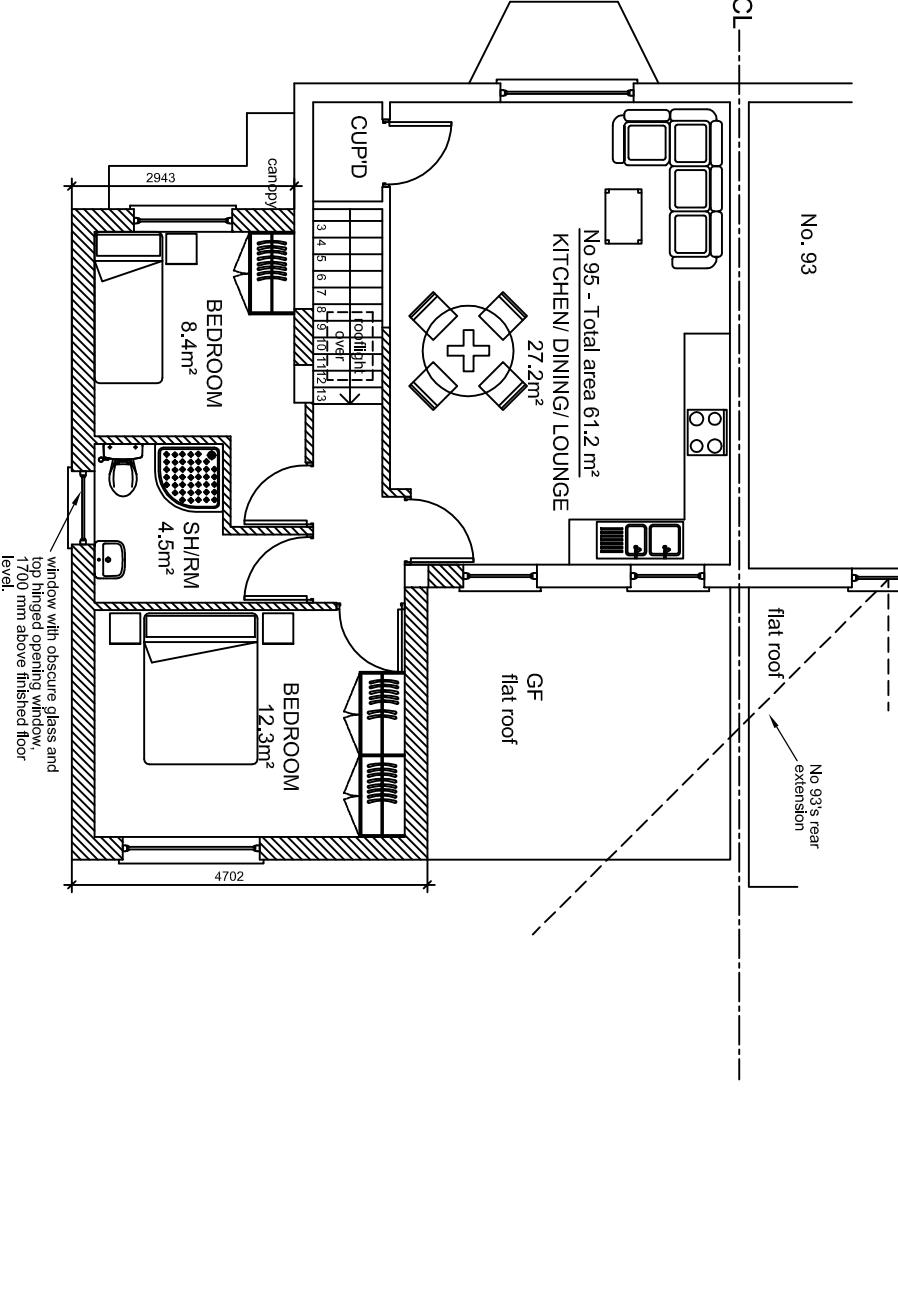

PROPOSED GROUND FLOOR PLAN

0
Metres
5

<p>NOTES</p> <p>The Contractor must verify all dimensions at the site before setting out, commencing work, or making any shop drawings. Any discrepancies must be reported to the Contractor / Architect before proceeding.</p> <p>This drawing to be used for estimating purposes only. The Contractor must not use this drawing for construction until the structural design has been carried out and confirmation given has been given by Building Control that the design is acceptable. Architects drawings to be used in conjunction with the structural drawings.</p> <p>DO NOT SCALE FROM THIS DRAWING.</p>			
<p>Scale: 1:100 @ A3 Drawn by: JT Checked by: GC Date: 30/05/22</p> <p>Rev: 0</p>			
<p>PROJECT: 95 HALSWAY, HAYES UB3 3JU CONVERSION OF A 3-BED HOUSE TO 2 NO 2-BED FLATS</p> <p>DESCRIPTION: PROPOSED GROUND, FIRST FLOOR & ROOF PLANS</p> <p>95 HW / P3 / 04 G</p>			