


NOTES


The Contractor must verify all dimensions at the site before setting out, commencing work, or making any shop drawings. Any discrepancies must be reported to the Contract Administrator / Architect before proceeding.

This drawing to be used for estimating purposes only. The Contractor must not use this drawing for construction until the structural design has been carried out and confirmation given by Building Control that the design is acceptable. Architect's drawings to be used in conjunction with the structural drawings.


DO NOT SCALE FROM THIS DRAWING.

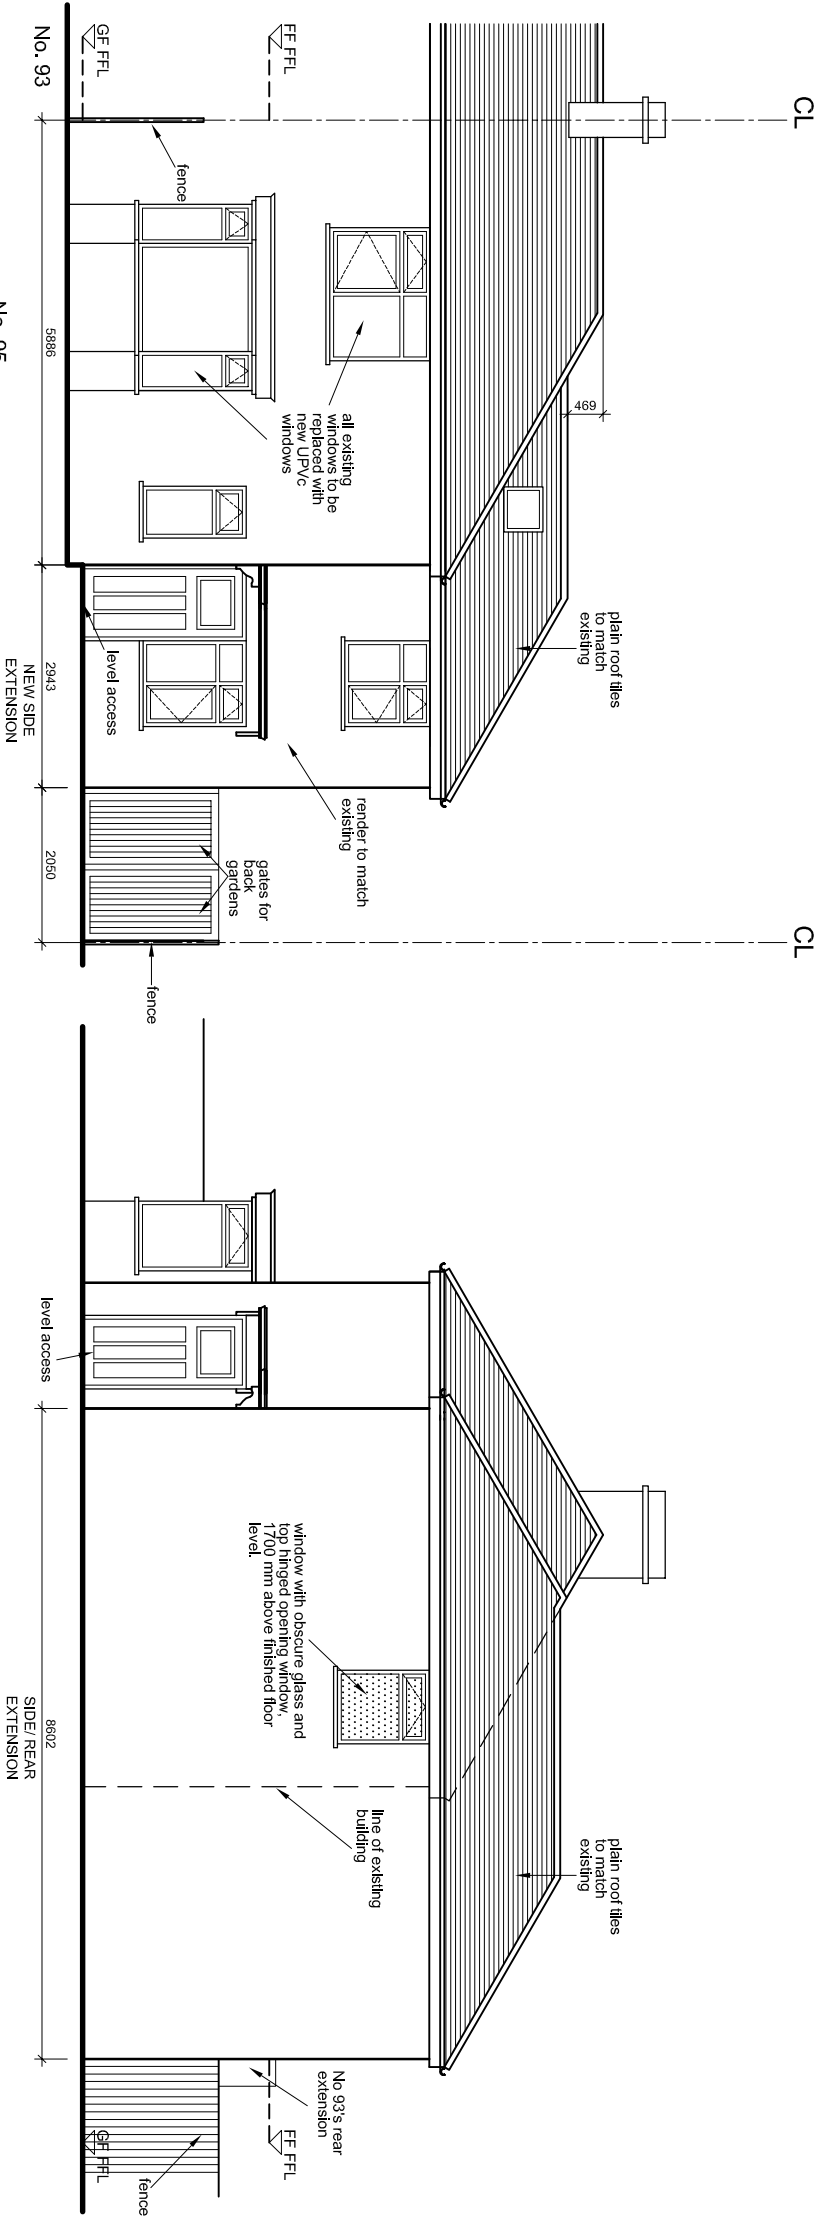


PROPOSED FRONT ELEVATION

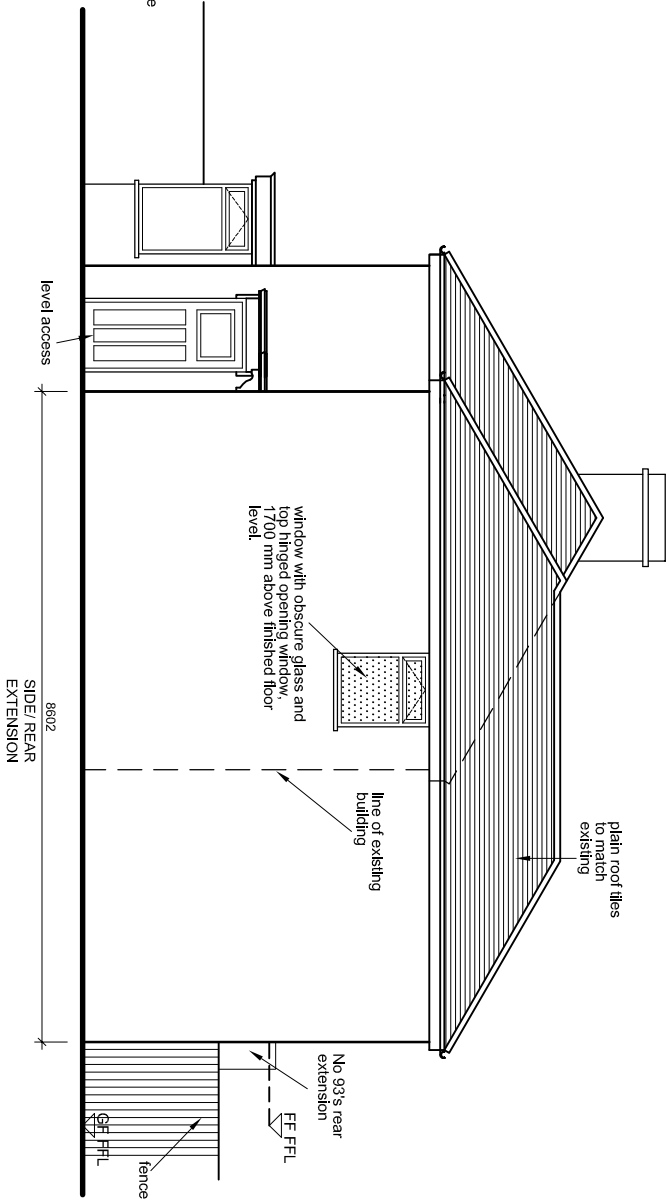


PROPOSED SIDE ELEVATION

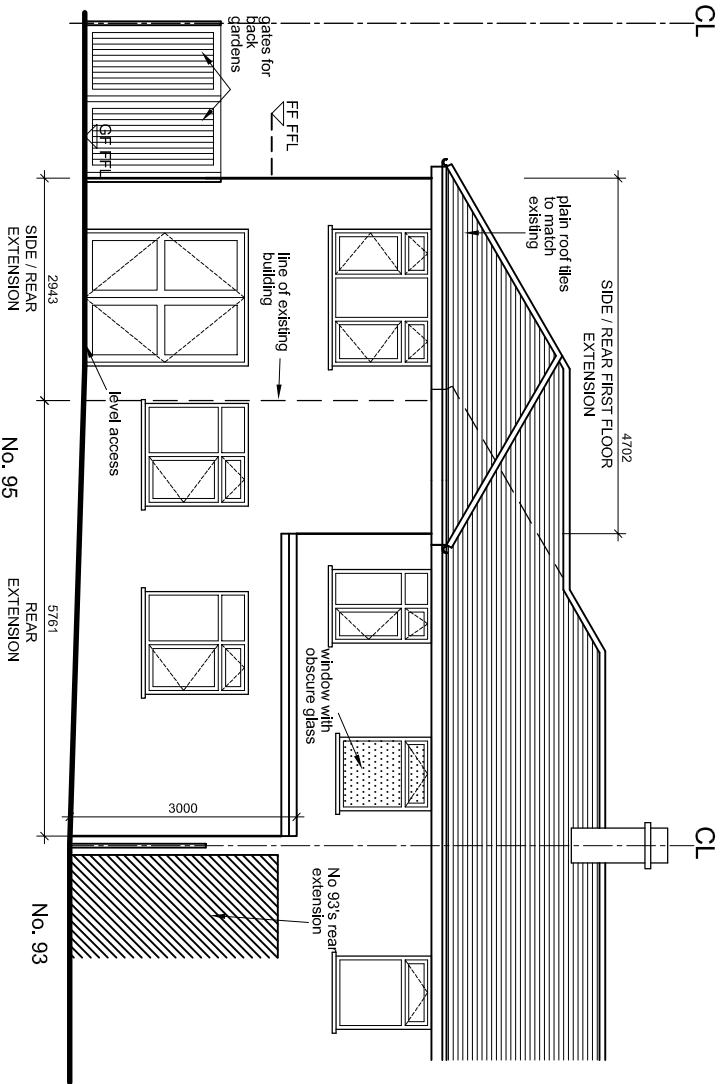

PROPOSED REAR ELEVATION

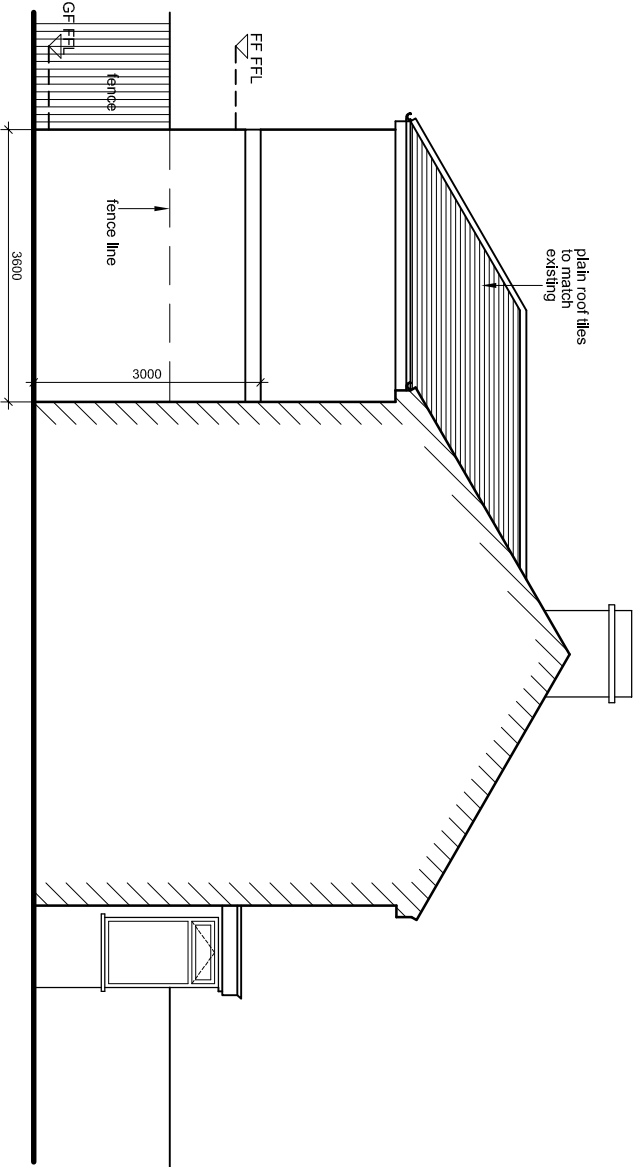

PROPOSED SIDE ELEVATION

 

GGC DESIGN LTD
CHARTERED ARCHITECT
Tel: 01895 610 932
Mob: 07976 732 636
g.g.c@btinternet.com

PROJECT
95 HALSWAY, HAYES UB3 3JU
CONVERSION OF A 3-BED HOUSE TO 2 NO
2-BED FLATS

PROPOSED ELEVATIONS

SCALE 1:100 @ A3	DRAWN BY J.T. GC	CHECKED BY GC	DATE 30/05/22
DRAWING No. 95 HW / P3 / 06	REV. G		