



NOTES

The Contractor must verify all dimensions at the site before setting out.
The Contractor must ensure that all dimensions are correct and that the site is
be reported to the Contract Administrator before proceeding.
DO NOT SCALE FROM THIS DRAWING

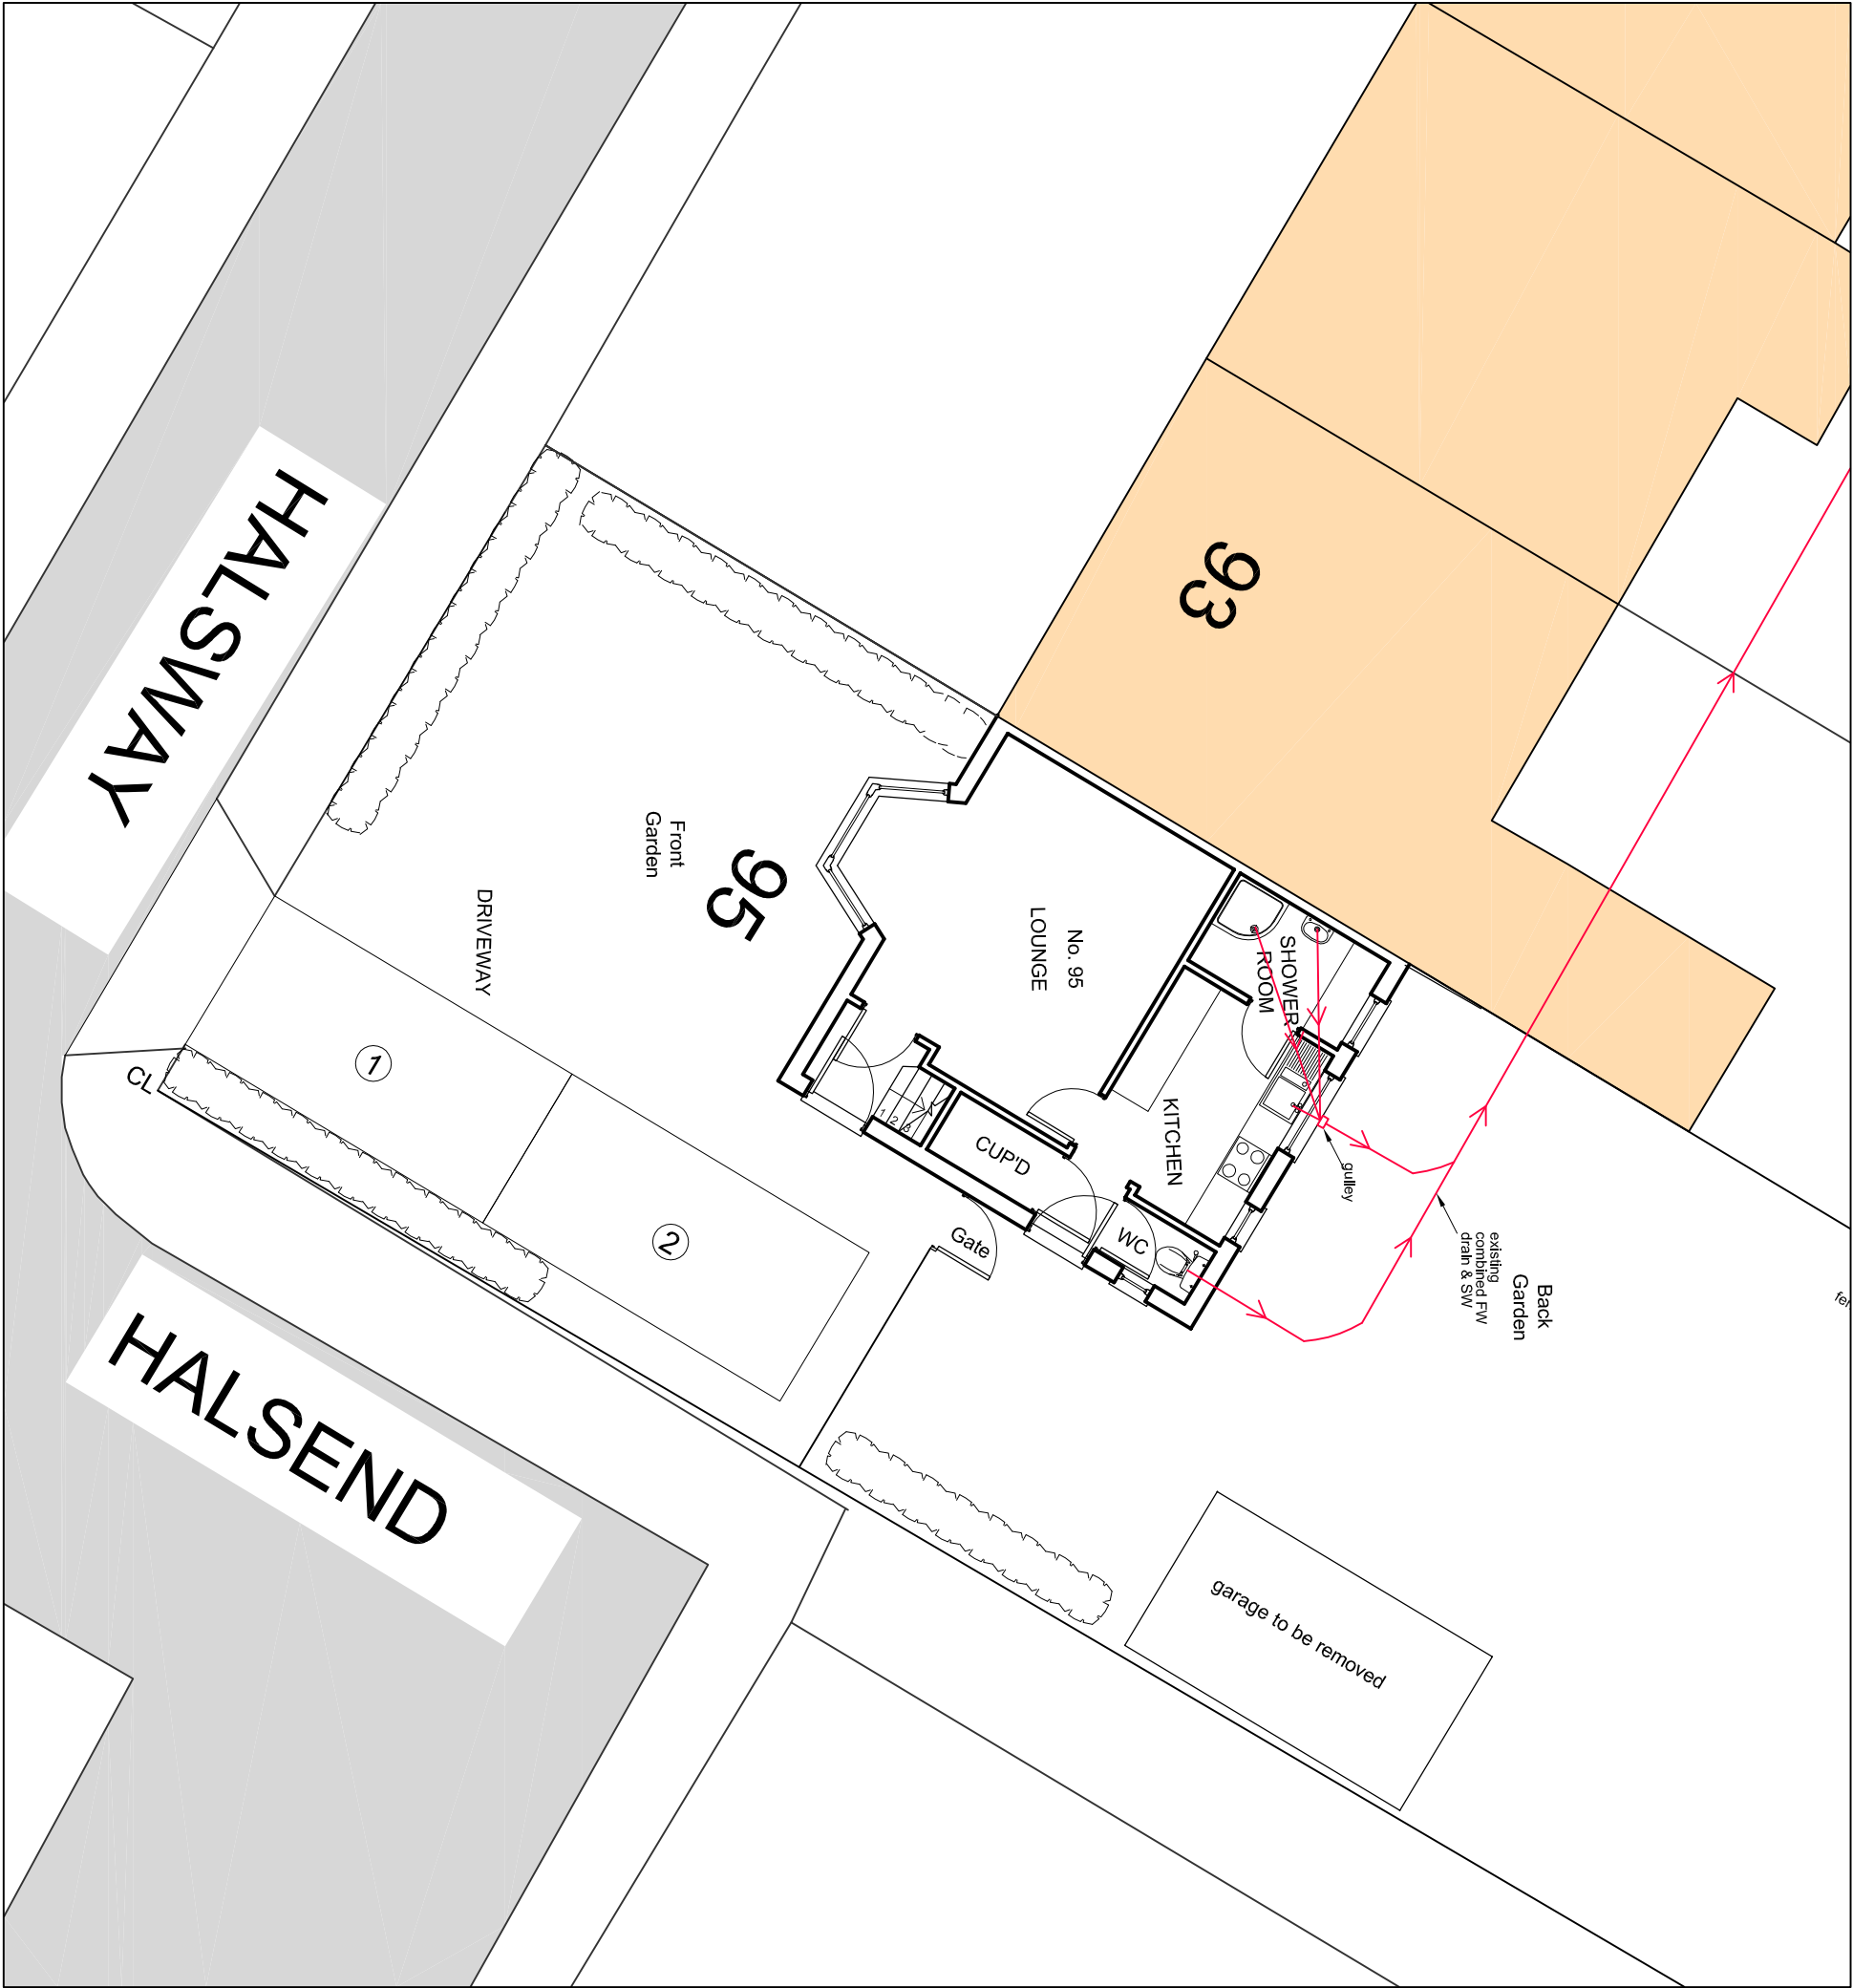

Rev	Revision notes	Initials	Date
-	-	-	-

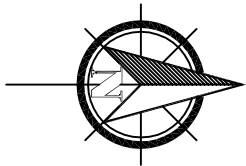

GGC DESIGN LTD
CHARTERED ARCHITECT
Tel: 01895 251323
Mob: 07976 732636
g.g.callon11@btinternet.com

PROJECT
95 HALSWAY, HAYES UB3 3JU
CONVERSION OF A 3-BED HOUSE TO 2 NO
2-BED FLATS

DESCRIPTION
EXISTING GROUND FLOOR PLAN -
DRAINAGE

SCALE	DRAWN BY	CHECKED BY	DATE
1:100 @ A3	JT	GC	30/05/22

DRAWING No.	REV.
95 HW / P3 / 08	