



TES:

THIS DRAWING AND THE INFORMATION CONTAINED IS THE PROPERTY OF SPARROW DESIGN & BUILD AND IS NOT TO BE COPIED OR REPRODUCED WITHOUT THEIR WRITTEN CONSENT.

DO NOT SCALE FROM THIS DRAWING, ANY DIMENSIONS SHOWN ARE INDICATIVE ONLY AND ARE SUBJECT TO VERIFICATION ON SITE. THE CONTRACTOR IS TO SET OUT, CHECK AND COORDINATE ALL DIMENSIONS ON SITE DURING THE COURSE OF THE WORKS. THIS DRAWING IS TO BE READ IN CONJUNCTION WITH ALL OTHER ARCHITECTURAL PLANS, STRUCTURAL CALCULATIONS AND SPECIFICATIONS.

PRIOR TO COMMENCEMENT OF ANY WORK ON SITE, LOCAL AUTHORITIES APPROVAL MUST BE ACHIEVED.

ALL TEMPORARY WORK TO BE CLIENT / CONTRACTORS RESPONSIBILITY.

ALL WORKS TO BE CARRIED OUT IN ACCORDANCE WITH THE LATEST APPROPRIATE CODES OF PRACTICE.

VERIFY THE LOCATION AND THE DETAILS OF ALL THE SERVICES PRIOR TO ANY EXCAVATION WORK.

WHERE WORKS AFFECT A PARTY WALL OR INVOLVE EXCAVATIONS WITHIN 3M OF ADJOINING BUILDINGS, PARTY WALL AGREEMENT SHALL BE IN PLACE PRIOR TO COMMENCEMENT OF ANY WORKS.

TILL TECHNICAL APPROVAL HAS BEEN OBTAINED FROM THE RELEVANT TECHNICAL AUTHORITIES OR STATUTORY BODIES, IT SHOULD BE UNDERSTOOD THAT ALL DRAWINGS ARE ISSUED AS PRELIMINARY AND NOT FOR CONSTRUCTION.

AGE:	PLANNING
IENT:	95 HALSWAY, HAYES, LONDON, UB3 3JU

PROJECT: PROPOSED DOUBLE STOREY SIDE EXTENSION WITH GROUND FLOOR AND FIRST FLOOR REAR EXTENSION

TO CREATE 3 PERSON 2 BEDROOM FLAT


VISIONARY ▲ DRAMATIC ▲ VIBRANT

DATE 18/03/2005

FET:

108

108

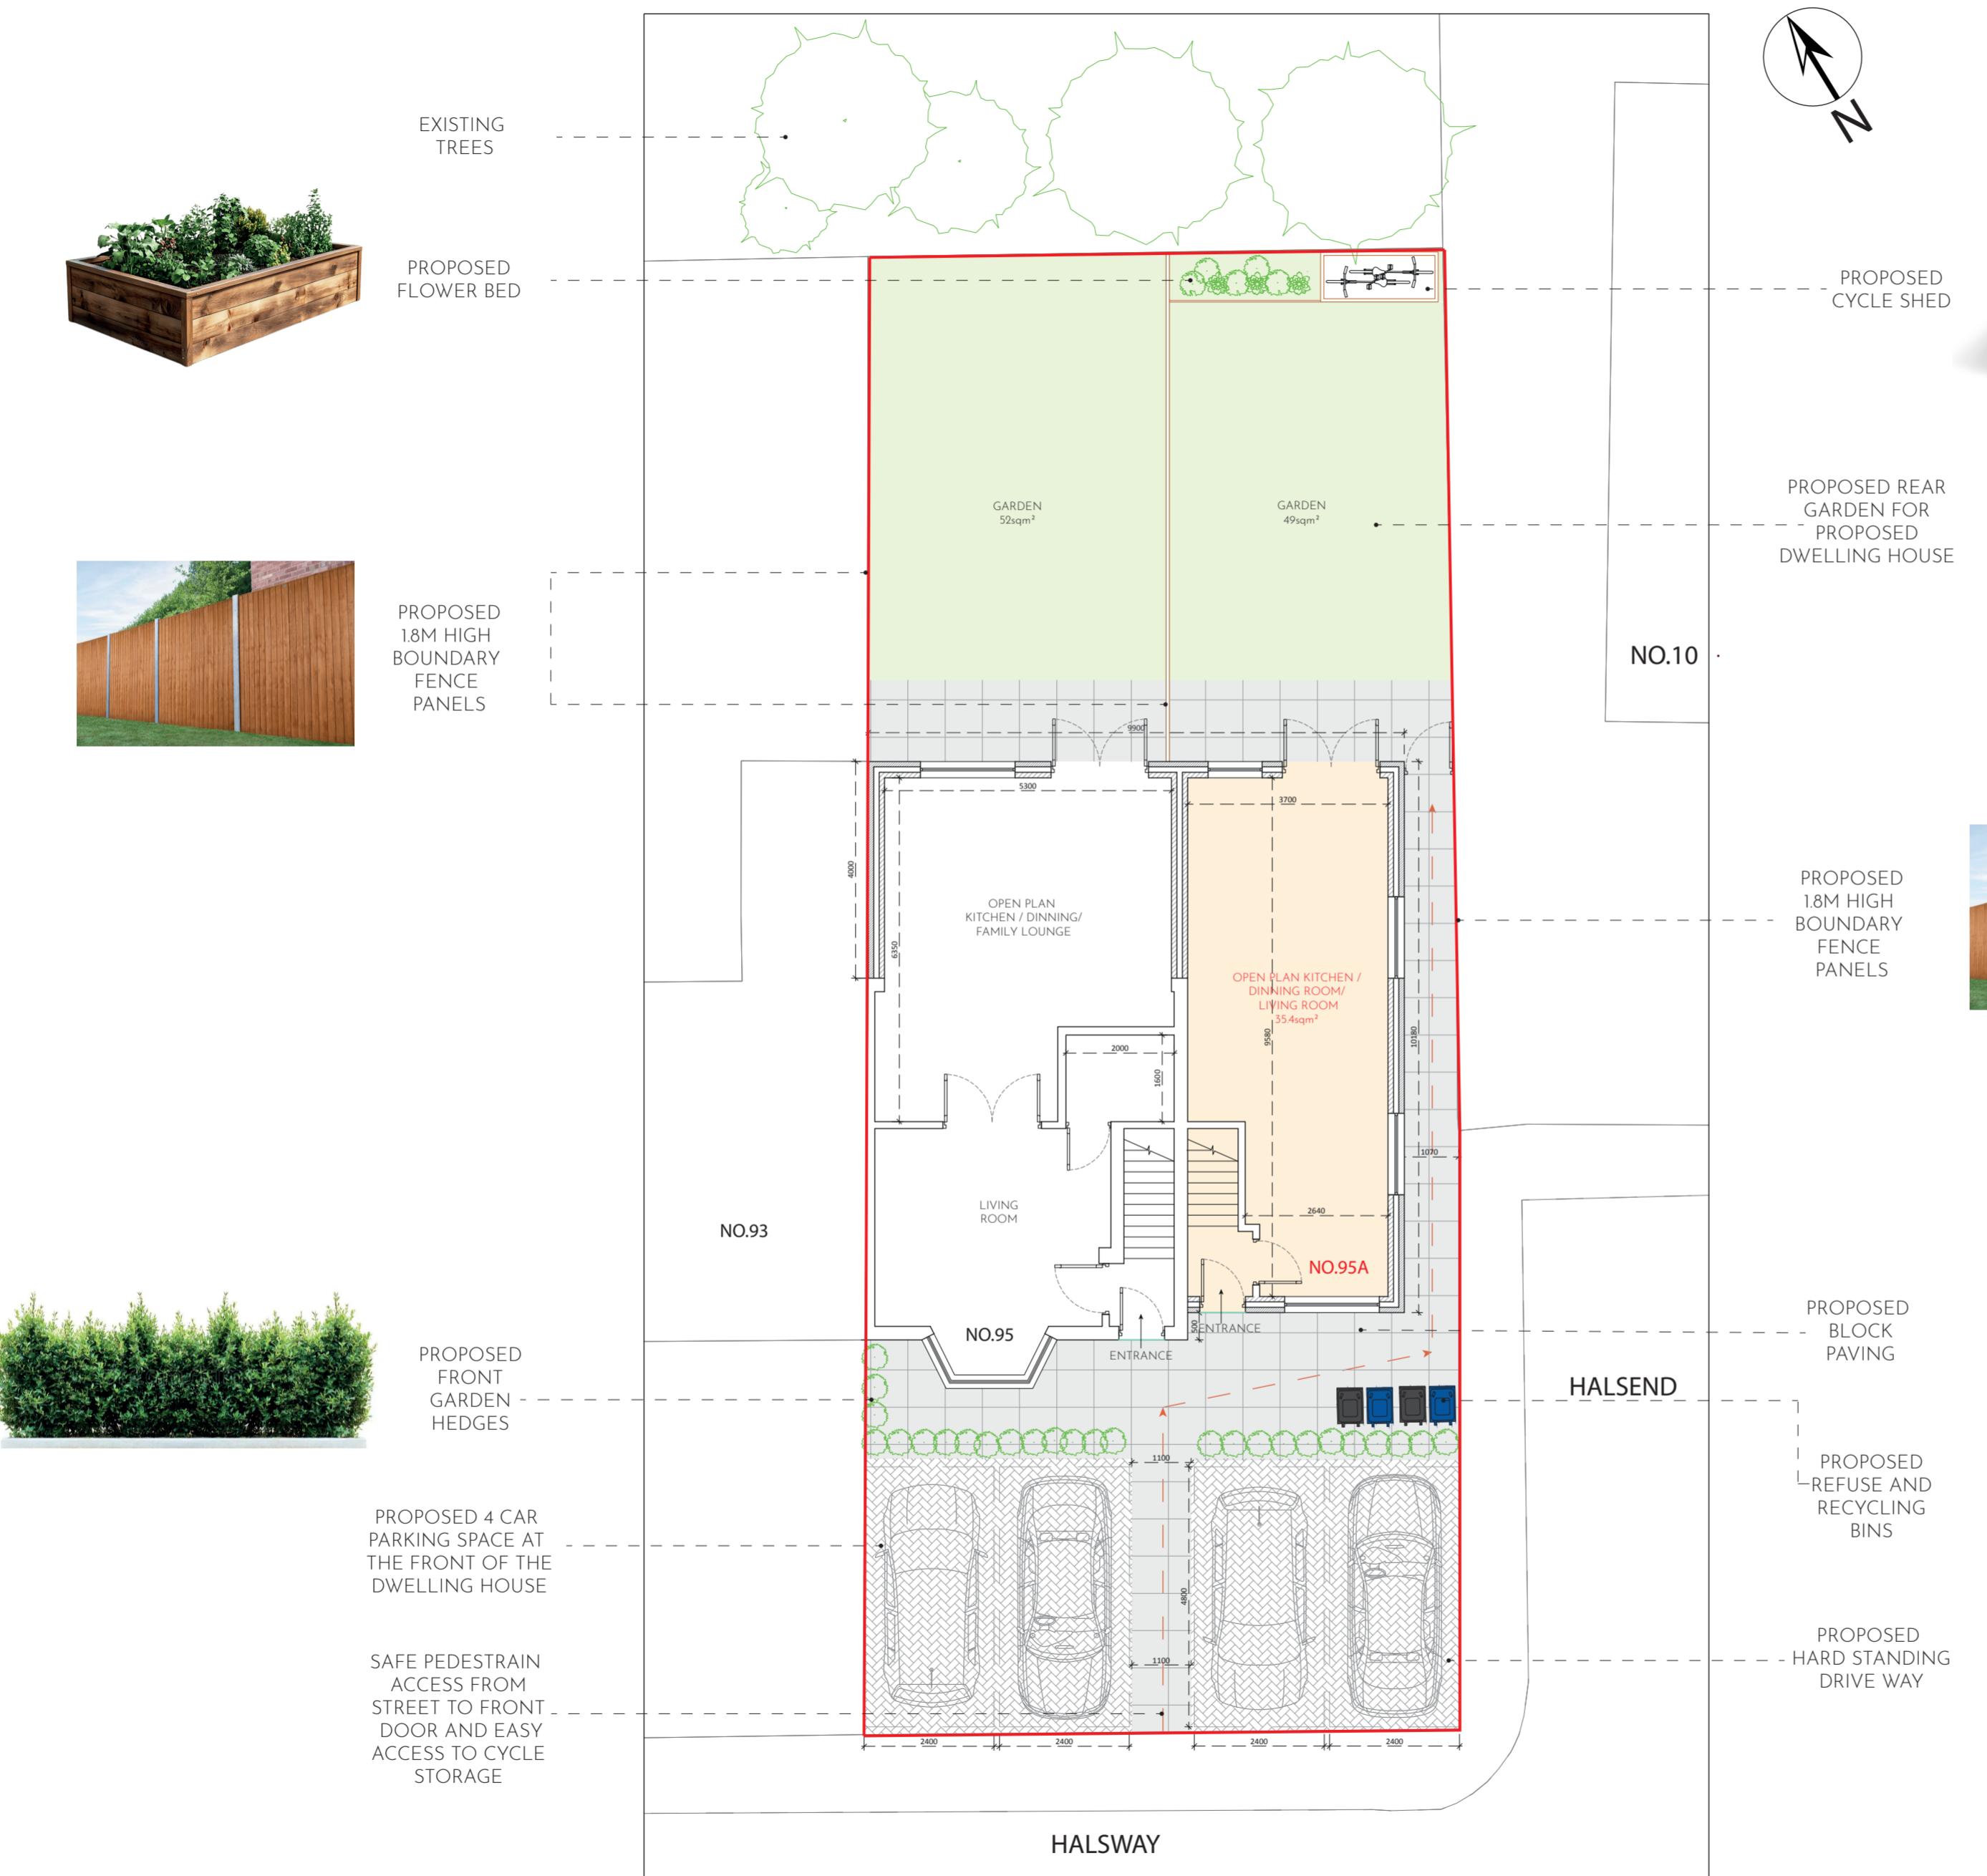

PROPOSED SITE PLAN
SCALE 1:100
SITE BOUNDARY :

Scale 1:100

0m 1m 2m 3m 4m 5m

A scale bar at the bottom of the page, showing a horizontal line with tick marks at 0m, 1m, 2m, 3m, 4m, and 5m. The text "Scale 1:100" is centered above the scale bar.