


Site Plan 22A Stratford Road, UB4 9EN

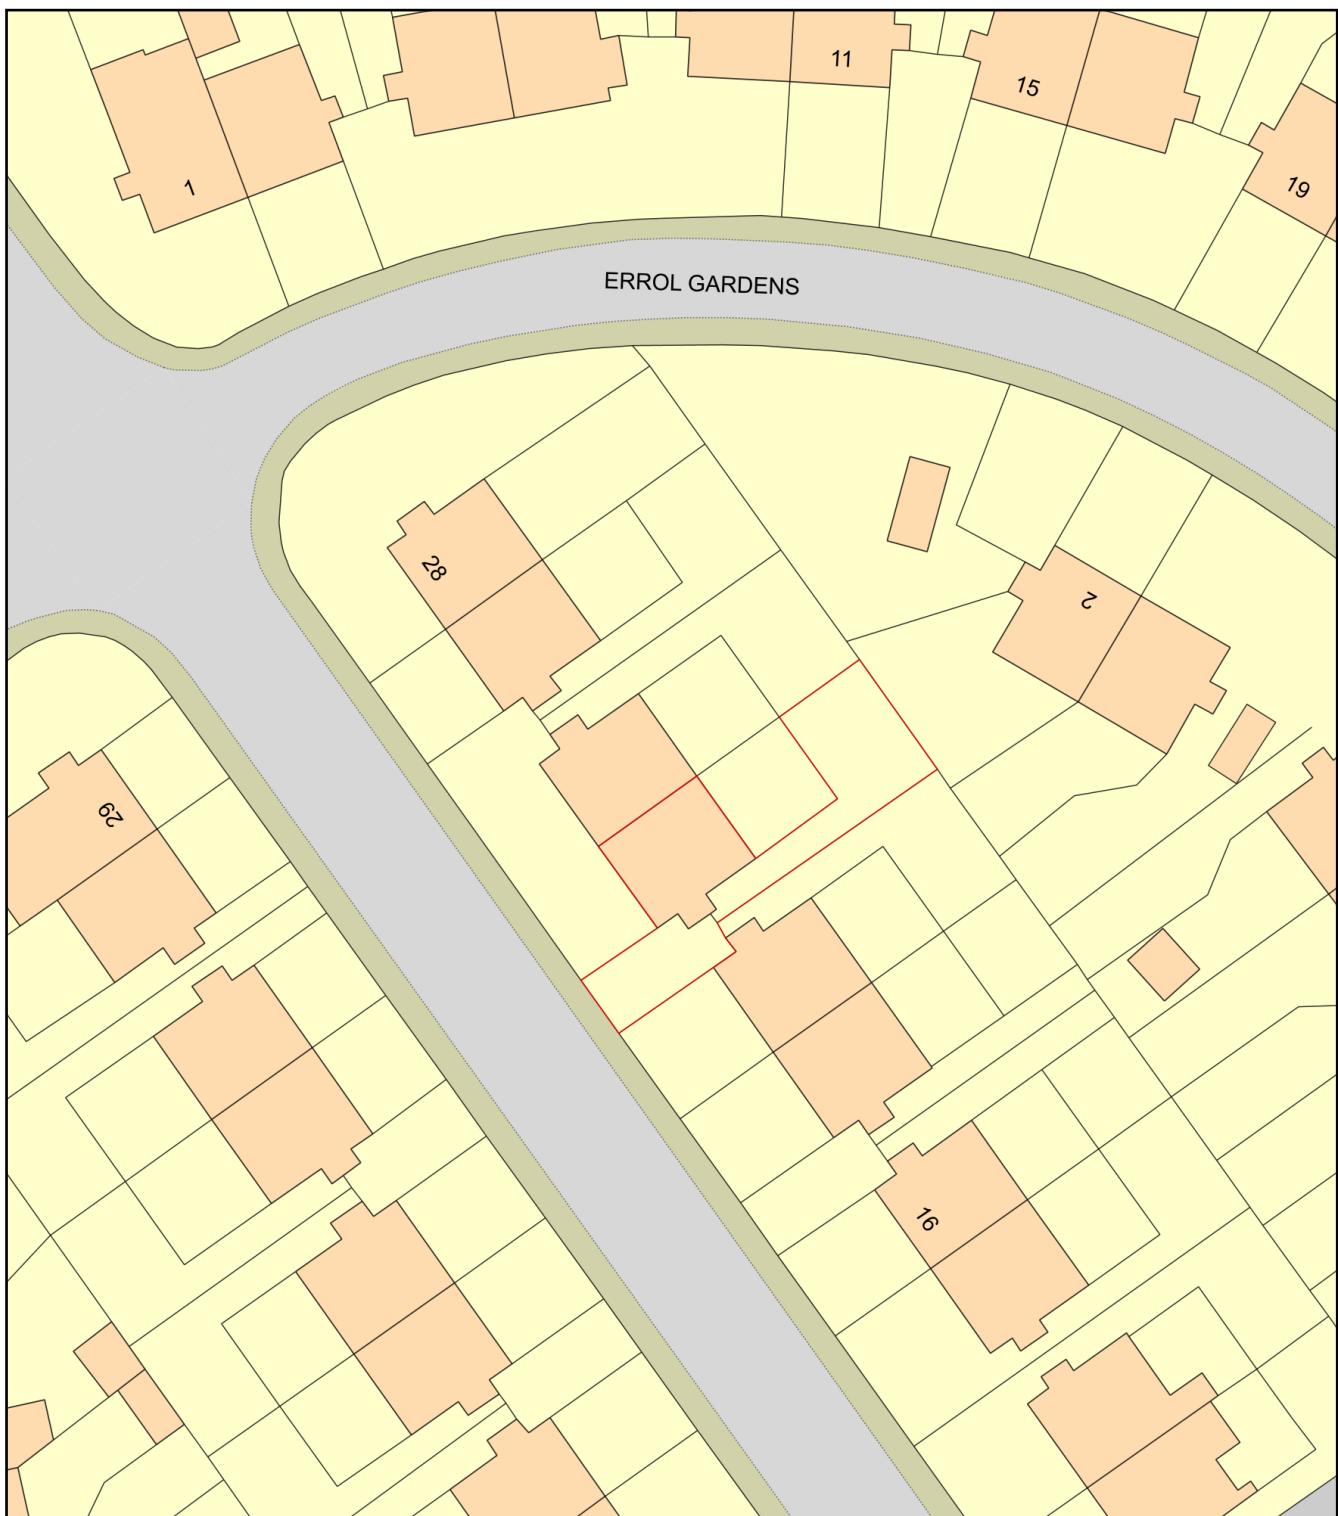

Plan Produced for: Randy Salfarie

Date Produced: 15 Oct 2019

Plan Number/Project ID: TQRQM19288171618222

Scale: 1:500 @ A4

