




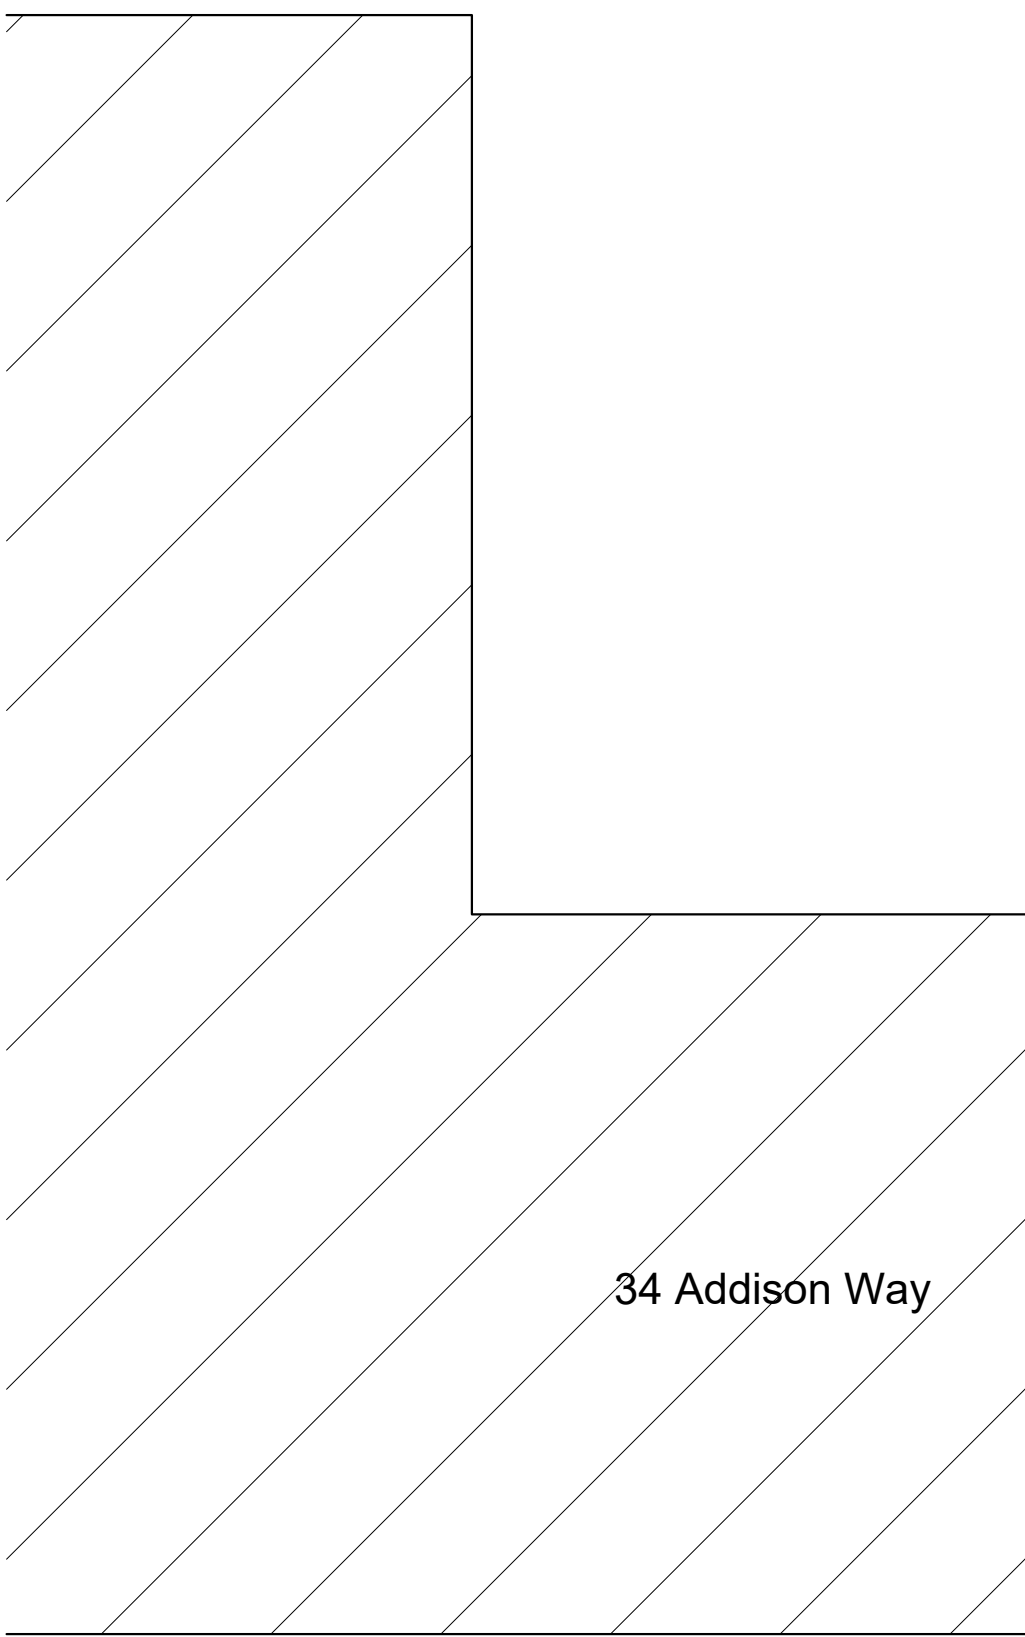

34 Addison Way

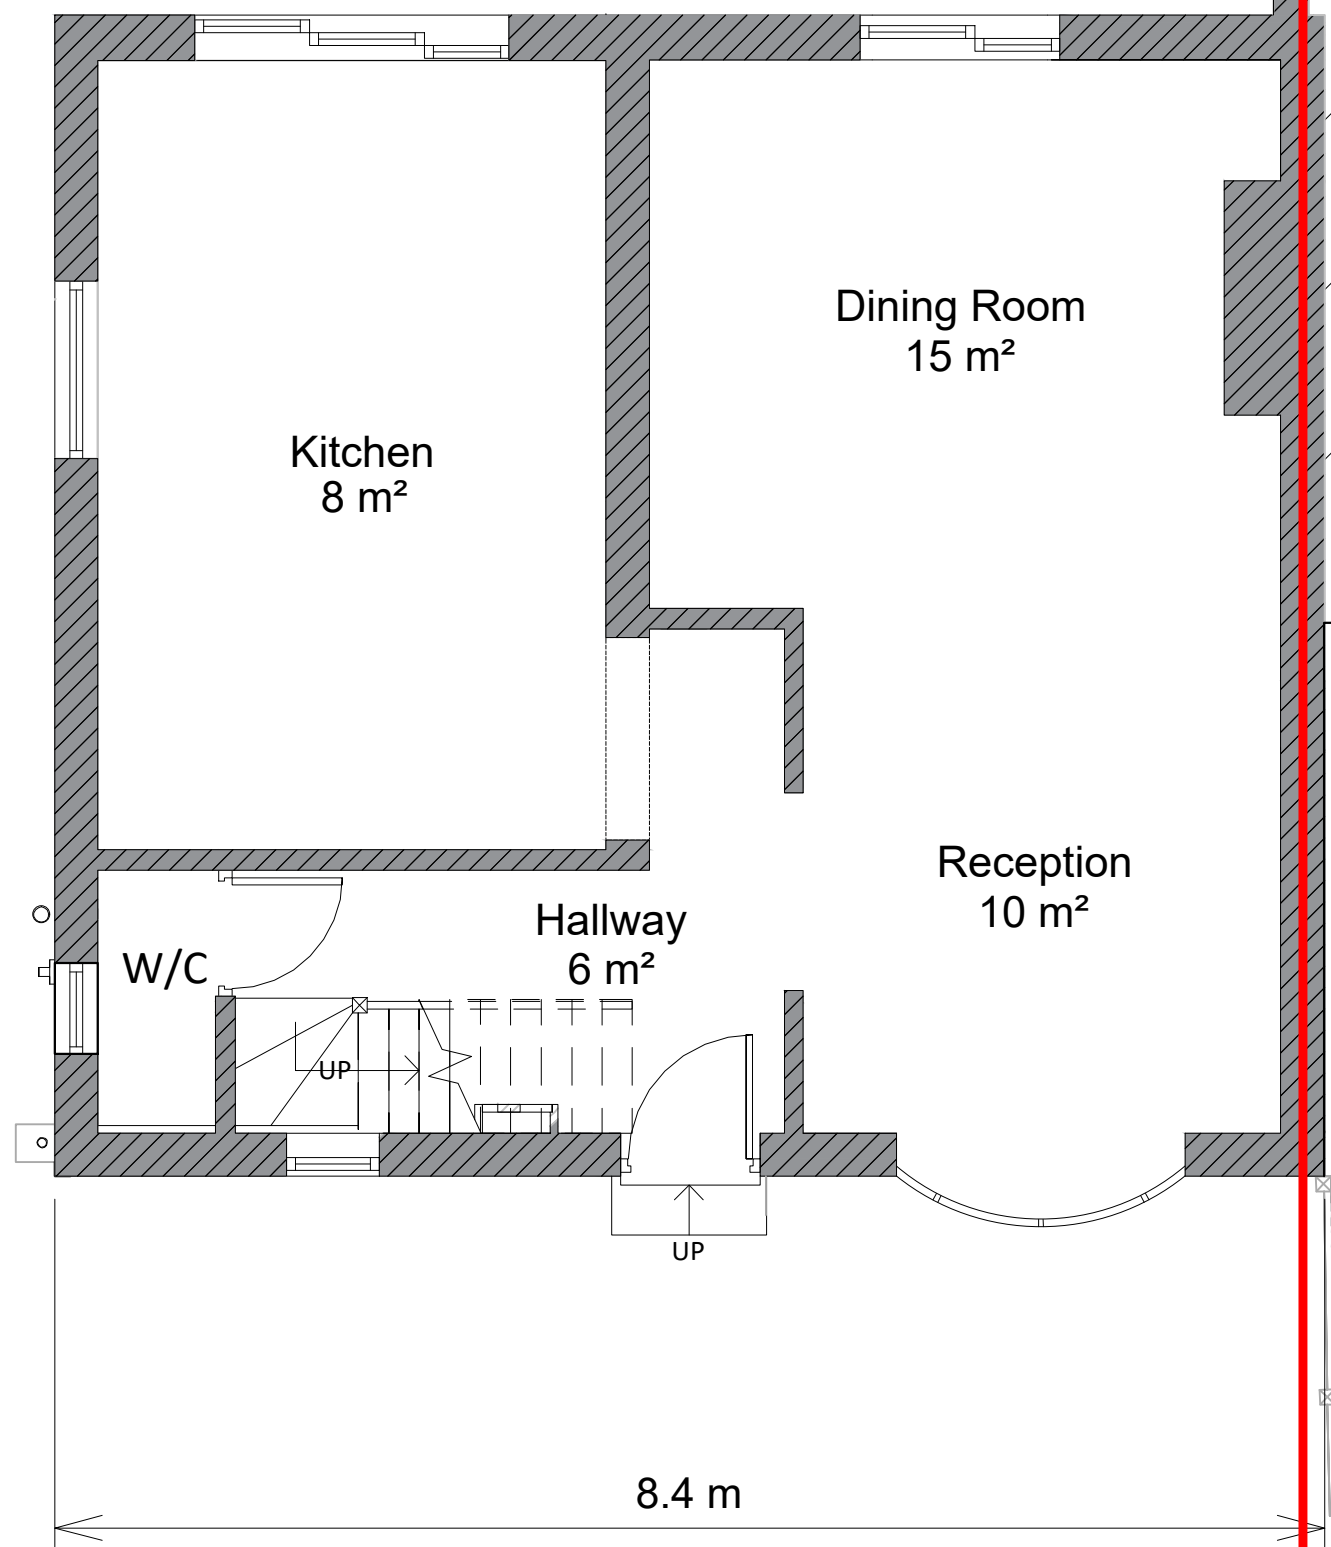

EXISTING GROUND FLOOR

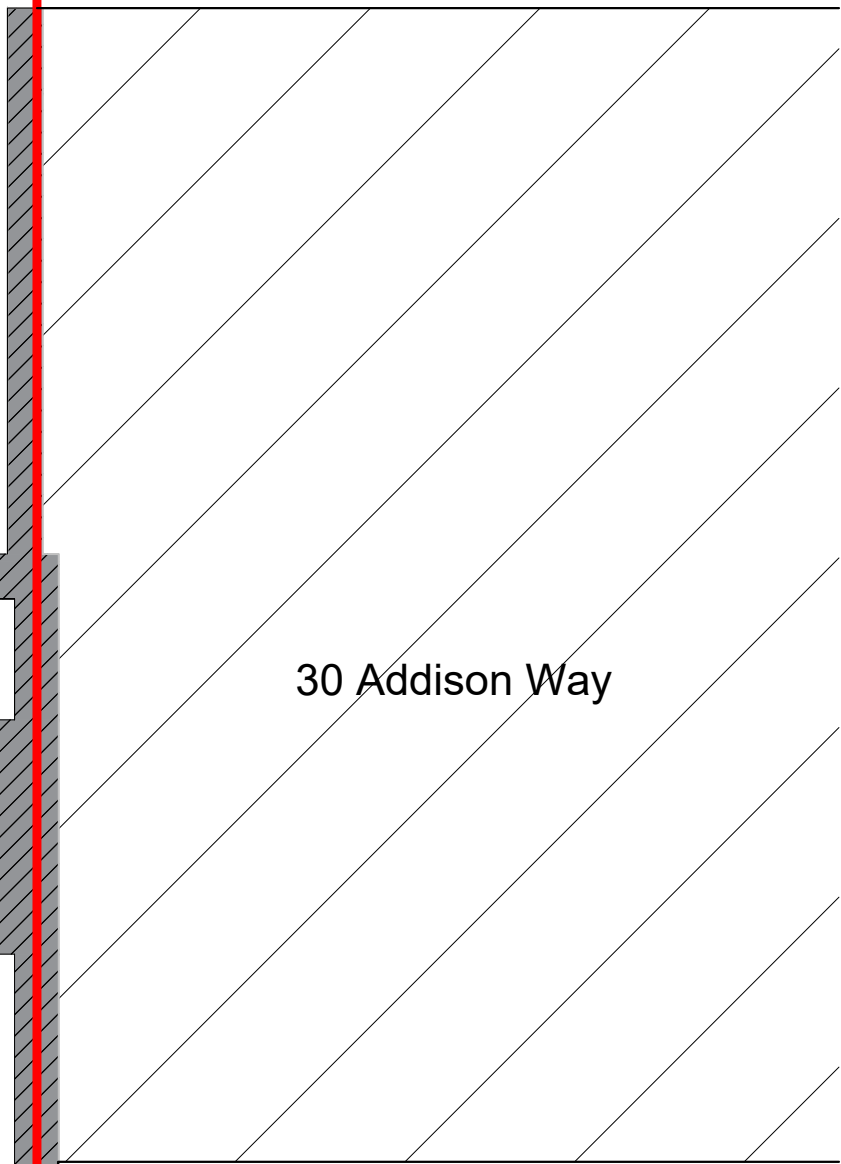

30 Addison Way

SCALE 1 : 50 @ A1



P1	29/05/24	First Issue		VMe	VMM	VMM
Rev.	Date	Amendment		Drawn	Chkd.	Appd.
 PANOPTIC DESIGN CONSULTING WWW.PANOPTICDESIGN.CO.UK						
Client						
J. MEHTA						
Project Title						
32 ADDISON WAY STANMORE, HA6 1SY						
Drawing Title						
EXISTING GROUND FLOOR PLAN						
Drawn	Date	Checked	Date	Approved	Date	
VMe	MAY 24	VMM	MAY '24	VMM	MAY '24	
Scale		Orig Size		Dimensions		
1:50		A1		mm		
Project No.				Drawing File		
1217						
Drawing No.					Rev.	
E201					P1	