



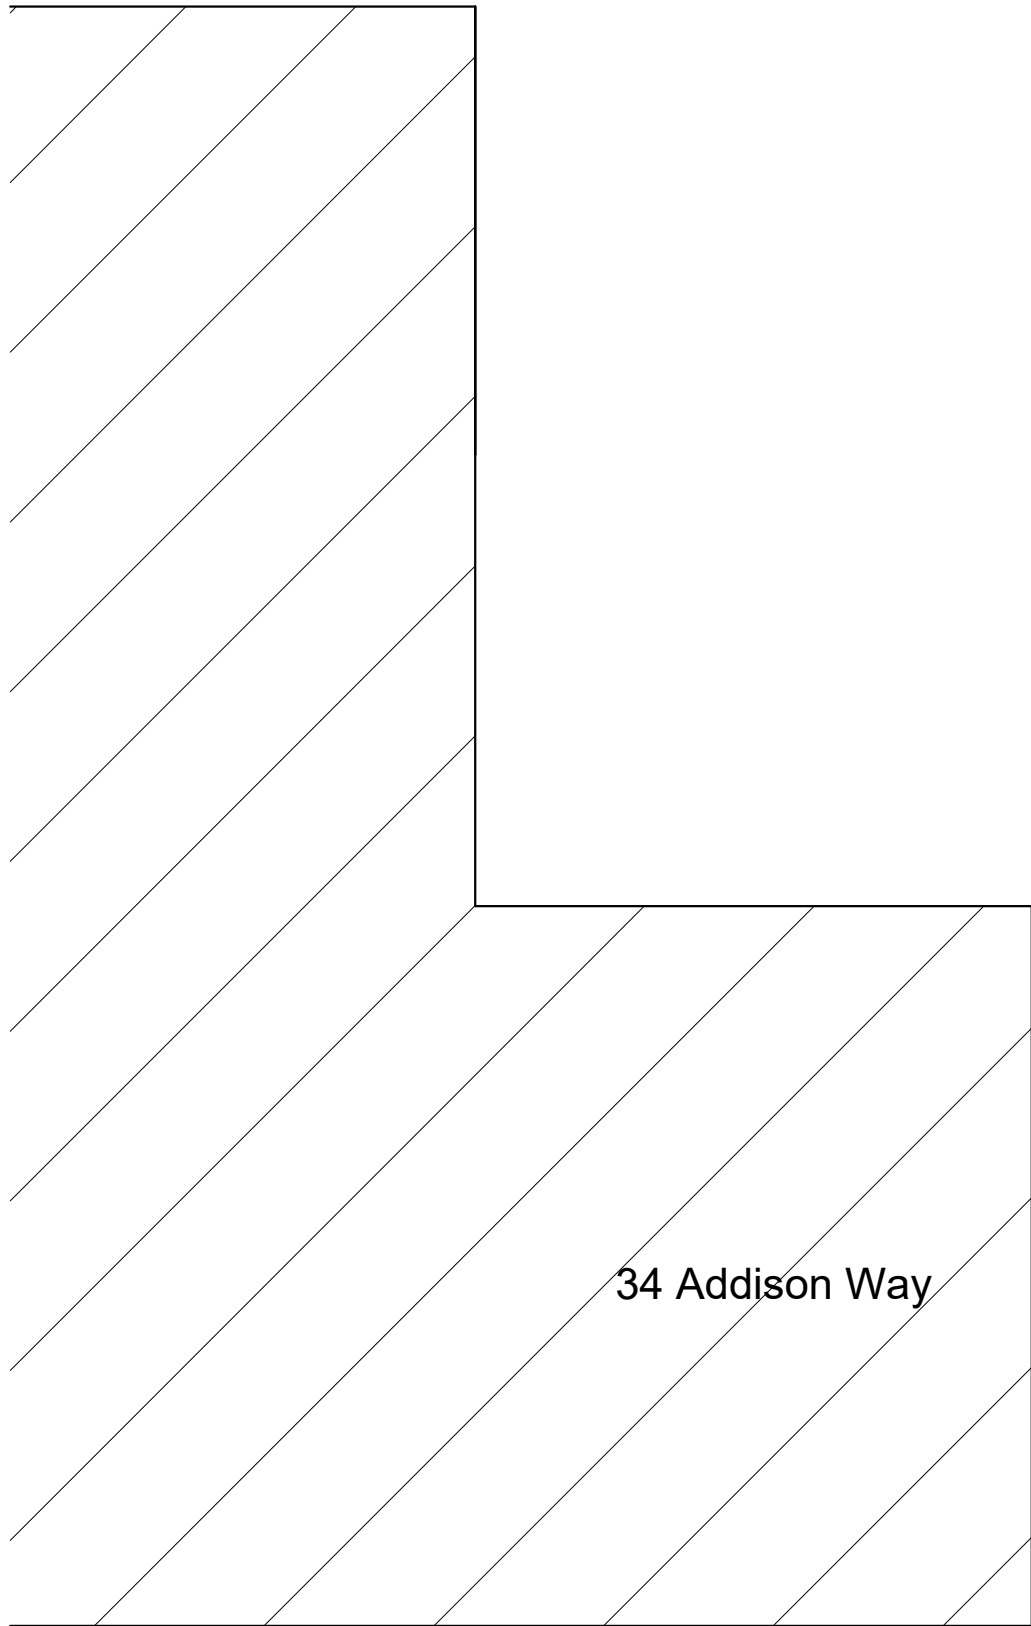

34 Addison Way

Roof Plan

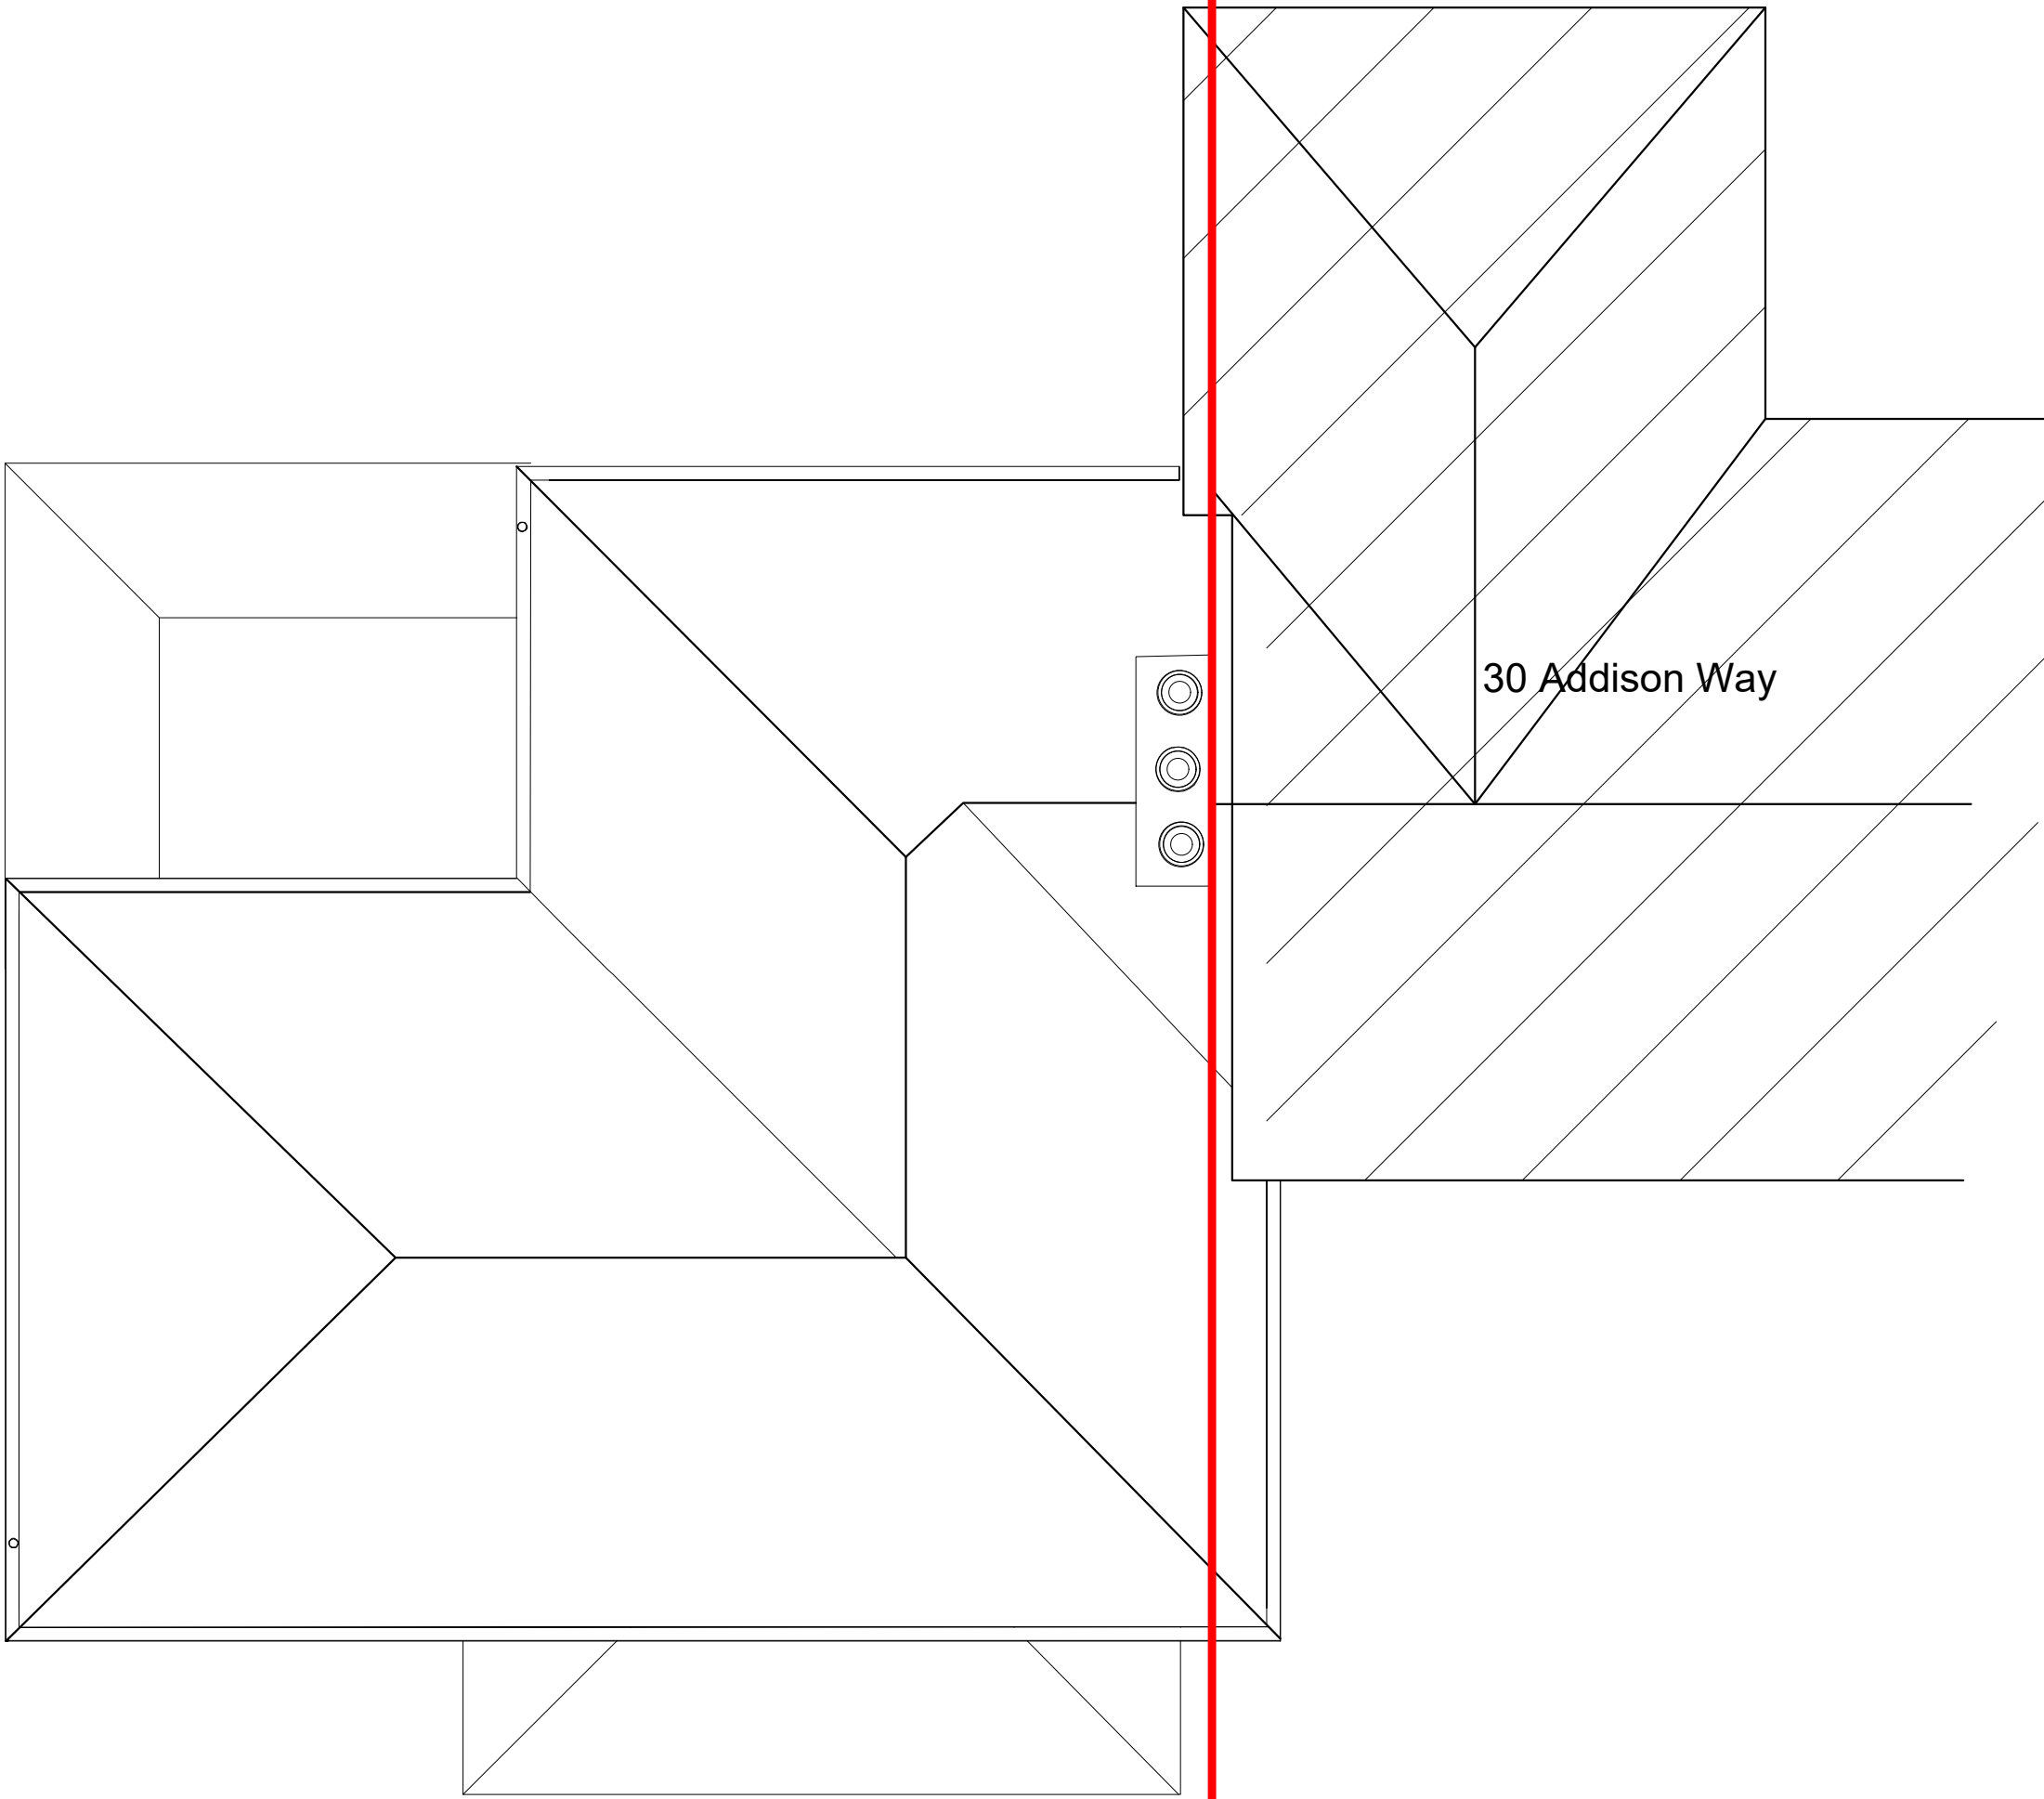

30 Addison Way

EXISTING ROOF

SCALE 1 : 50 @ A1



P1	29/05/24	First Issue		VMe	VMM VMM
Rev.	Date	Amendment		Drawn	Chkd. Appd.
 PANOPTIC DESIGN CONSULTING WWW.PANOPTICDESIGN.CO.UK					
Client					
J. MEHTA					
Project Title					
32 ADDISON WAY STANMORE, HA6 1SY					
Drawing Title					
EXISTING ROOF PLAN					
Drawn VMe	Date MAY 24	Checked VMM	Date MAY '24	Approved VMM	Date MAY '24
Scale 1:50		Orig Size A1		Dimensions mm	
Project No. 1217			Drawing File		
Drawing No. E203					Rev. P1