


Approx. line of existing building

Approx. line of original building

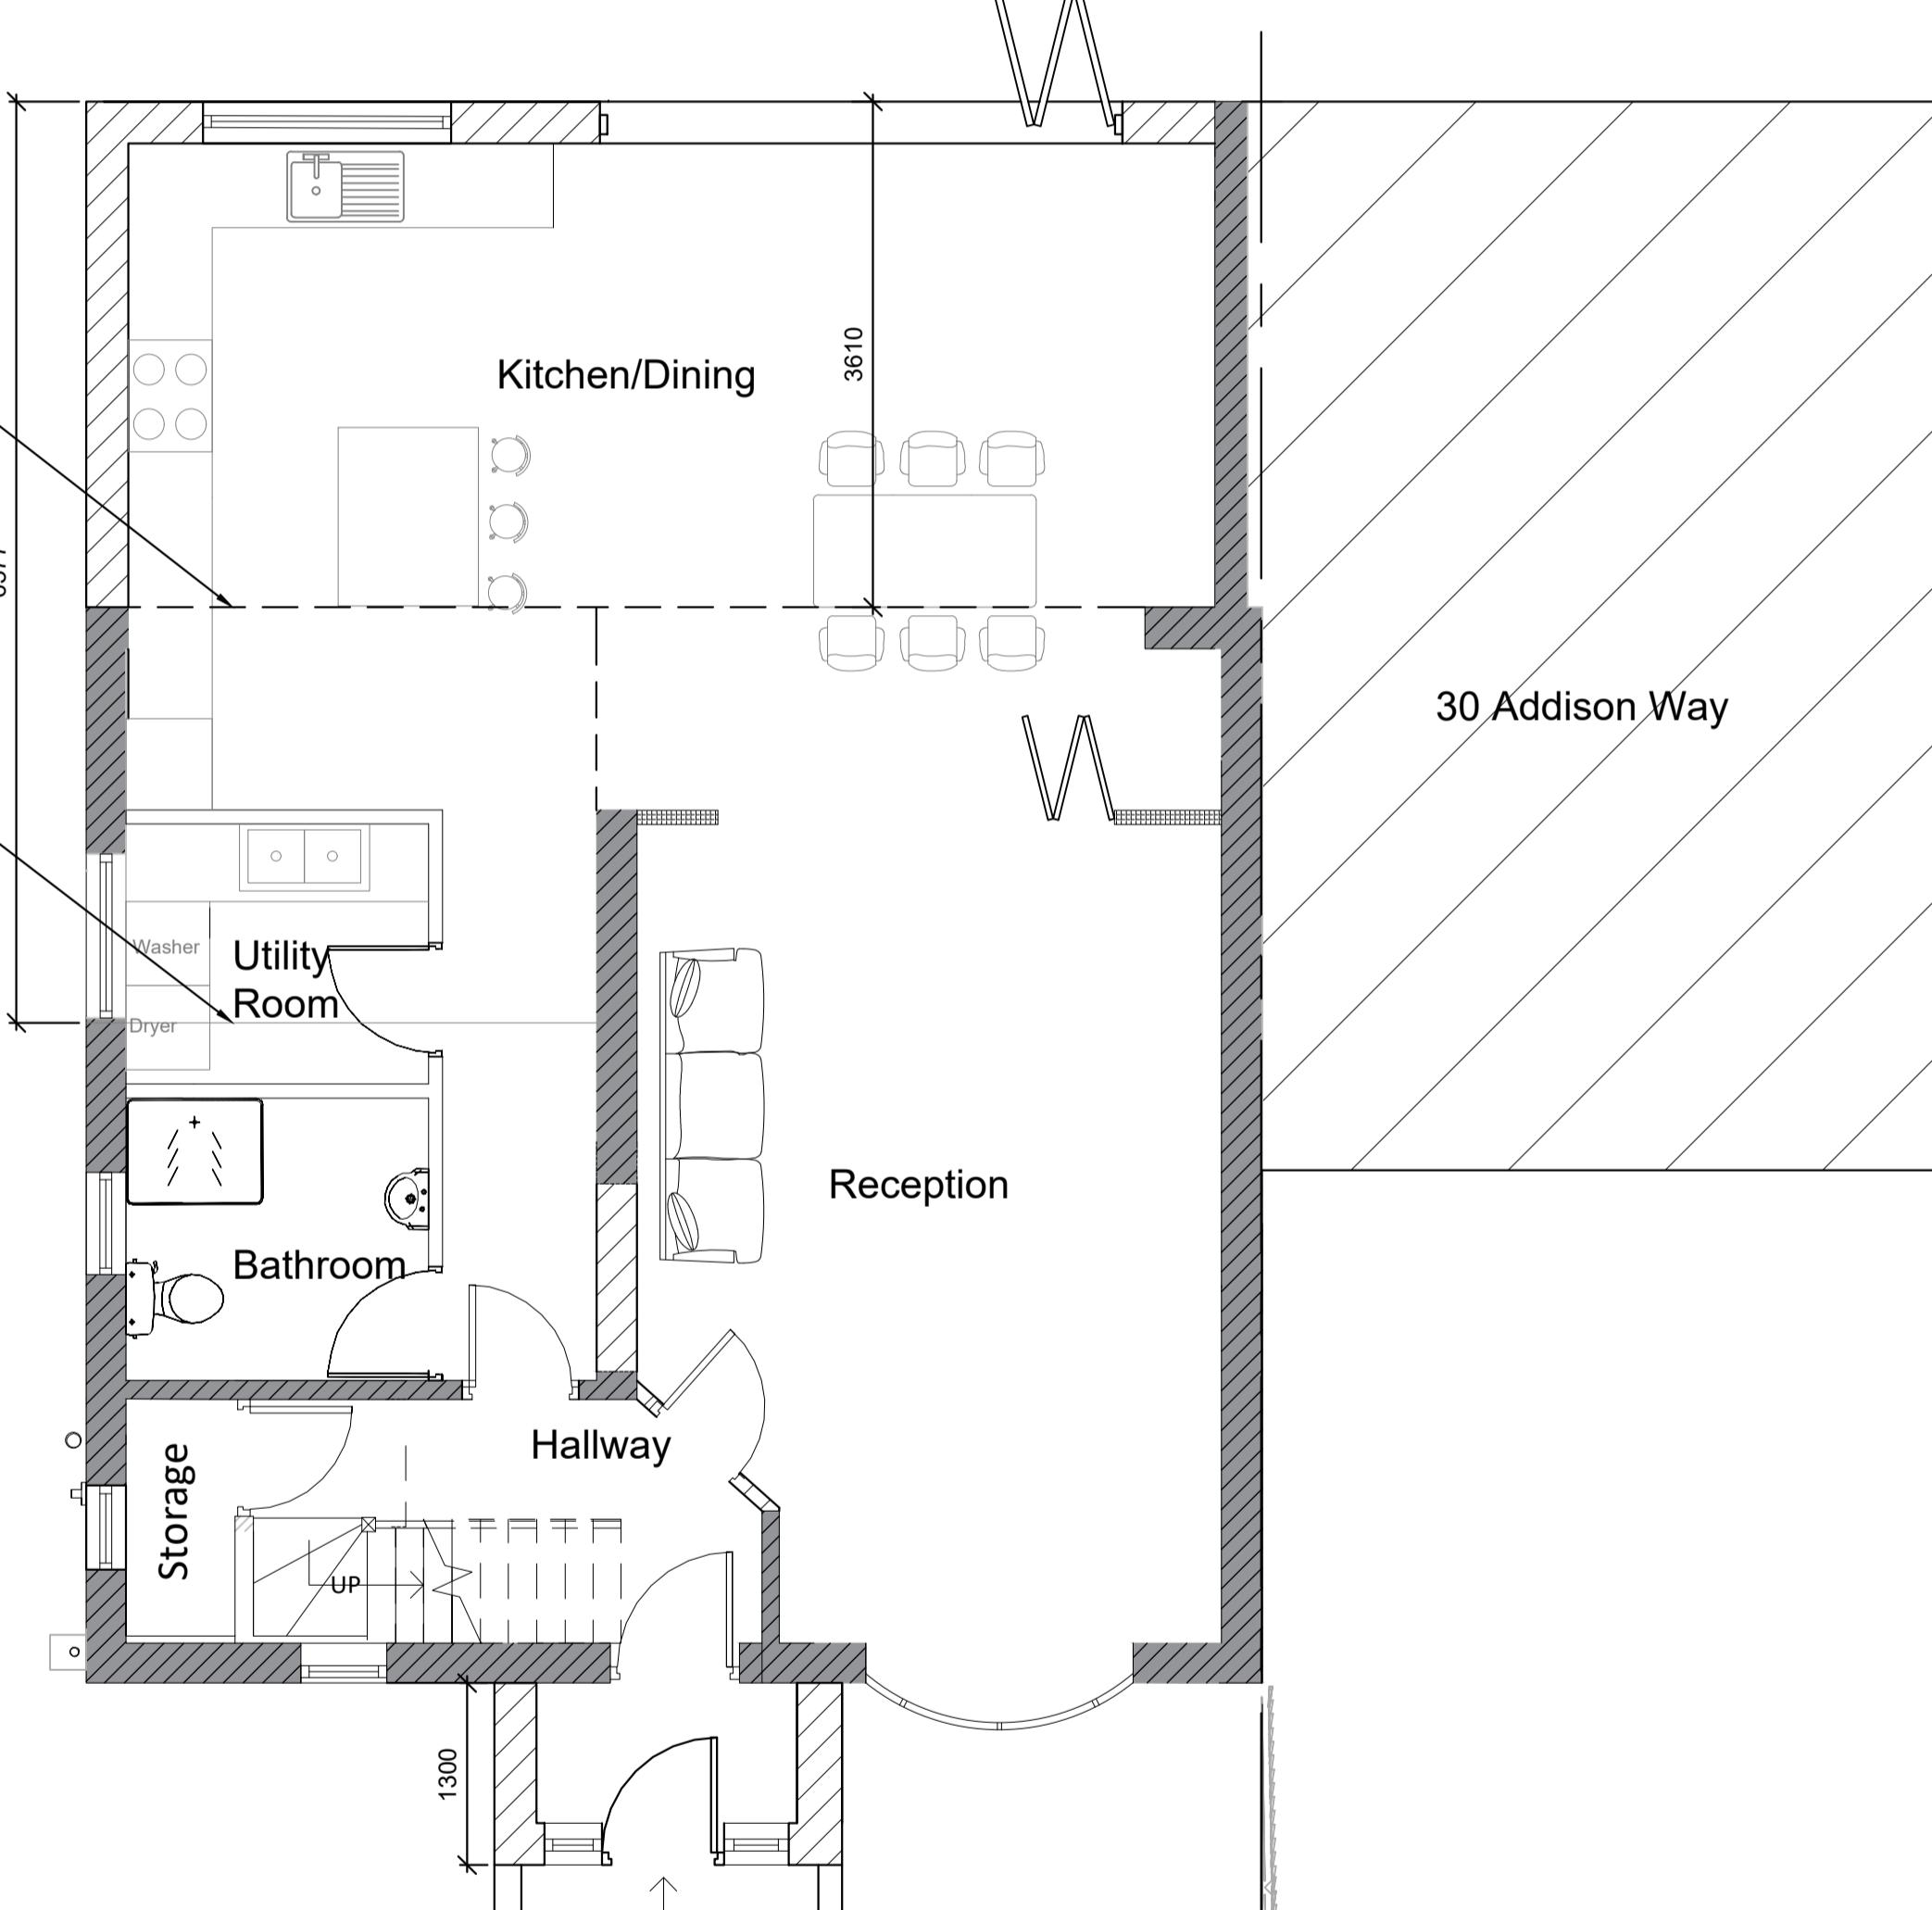

PROPOSED GROUND FLOOR

SCALE 1:50 @ A1 0m 1 2 3 4 5

P1	29/05/24	First Issue	VMe	VMM	VMM
Rev.	Date	Amendment	Drawn	Chkd.	Appd.
 PANOPTIC DESIGN CONSULTING WWW.PANOPTICDESIGN.CO.UK					
Client					
J. MEHTA					
Project Title					
32 ADDISON WAY STANMORE, HA6 1SY					
Drawing Title					
PROPOSED GROUND FLOOR PLAN					
Drawn VMe	Date MAY 24	Checked VMM	Date MAY '24	Approved VMM	Date MAY '24
Scale 1:50	Orig Size A1	Dimensions mm			
Project No. 1217	Drawing File				
Drawing No. E205					Rev. P1