




PROPOSED FRONT ELEVATION

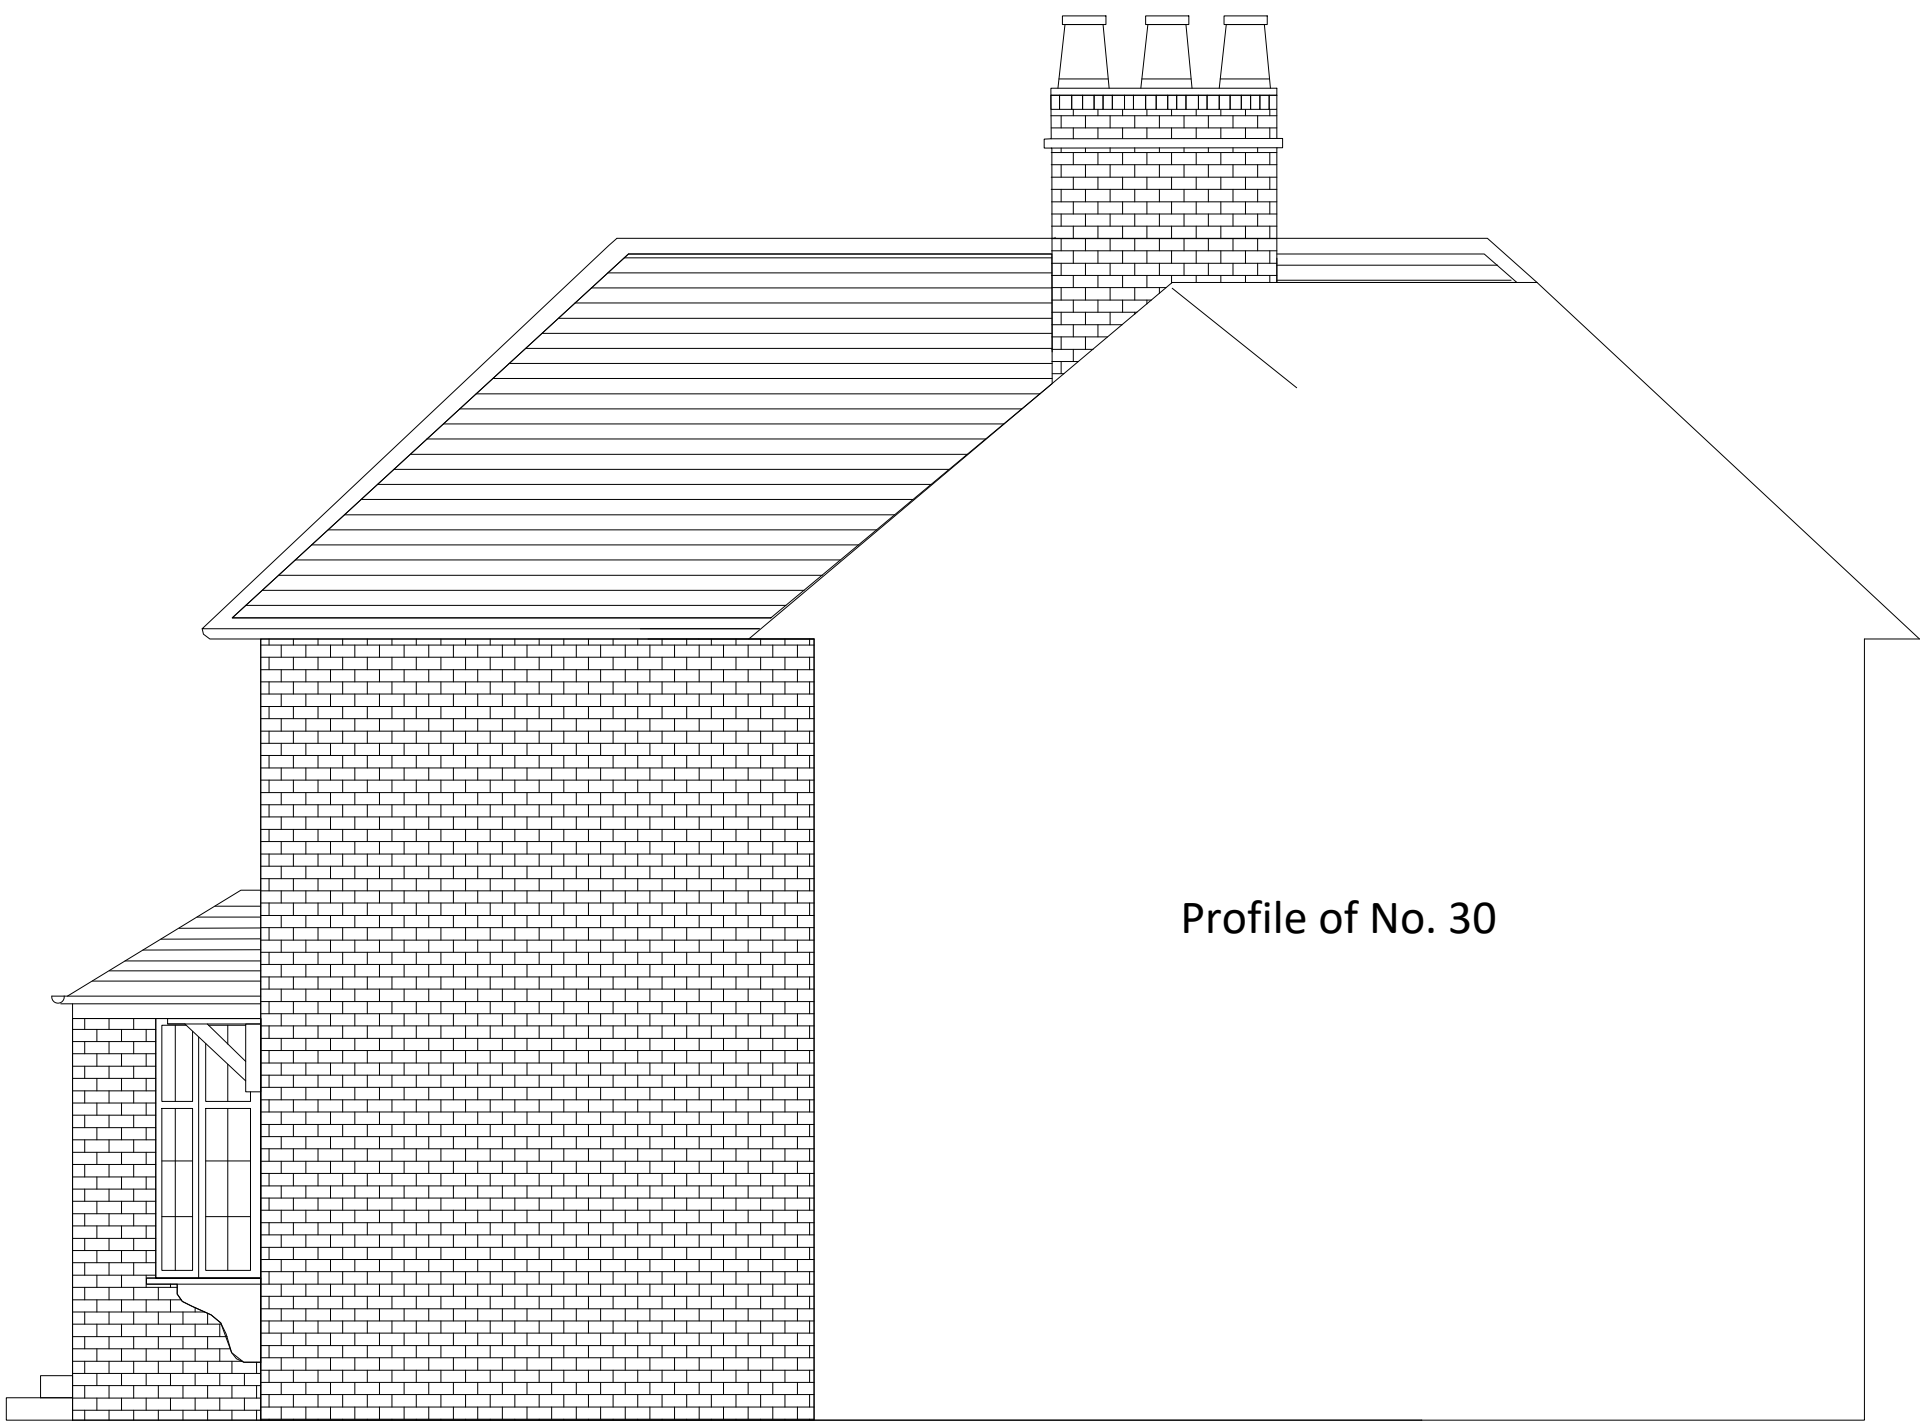

PROPOSED SIDE ELEVATION



PRROPOSED REAR ELEVATION



PROPOSED SIDE ELEVATION

SCALE 1 : 50 @ A1



P1	29/05/24	First Issue		VMe	VMM
Rev.	Date	Amendment		Drawn	Chkd.
					Appd.
 PANOPTIC DESIGN CONSULTING WWW.PANOPTICDESIGN.CO.UK					
Client					
J. MEHTA					
Project Title					
32 ADDISON WAY STANMORE, HA6 1SY					
Drawing Title					
PROPOSED ELEVATIONS					
Drawn	Date	Checked	Date	Approved	Date
VMe	MAY 24	VMM	MAY '24	VMM	MAY '24
Scale		Orig Size		Dimensions	
1:50		A1		mm	
Project No.			Drawing File		
1217					
Drawing No.				Rev.	
E209				P1	