




PROPOSED FRONT ELEVATION

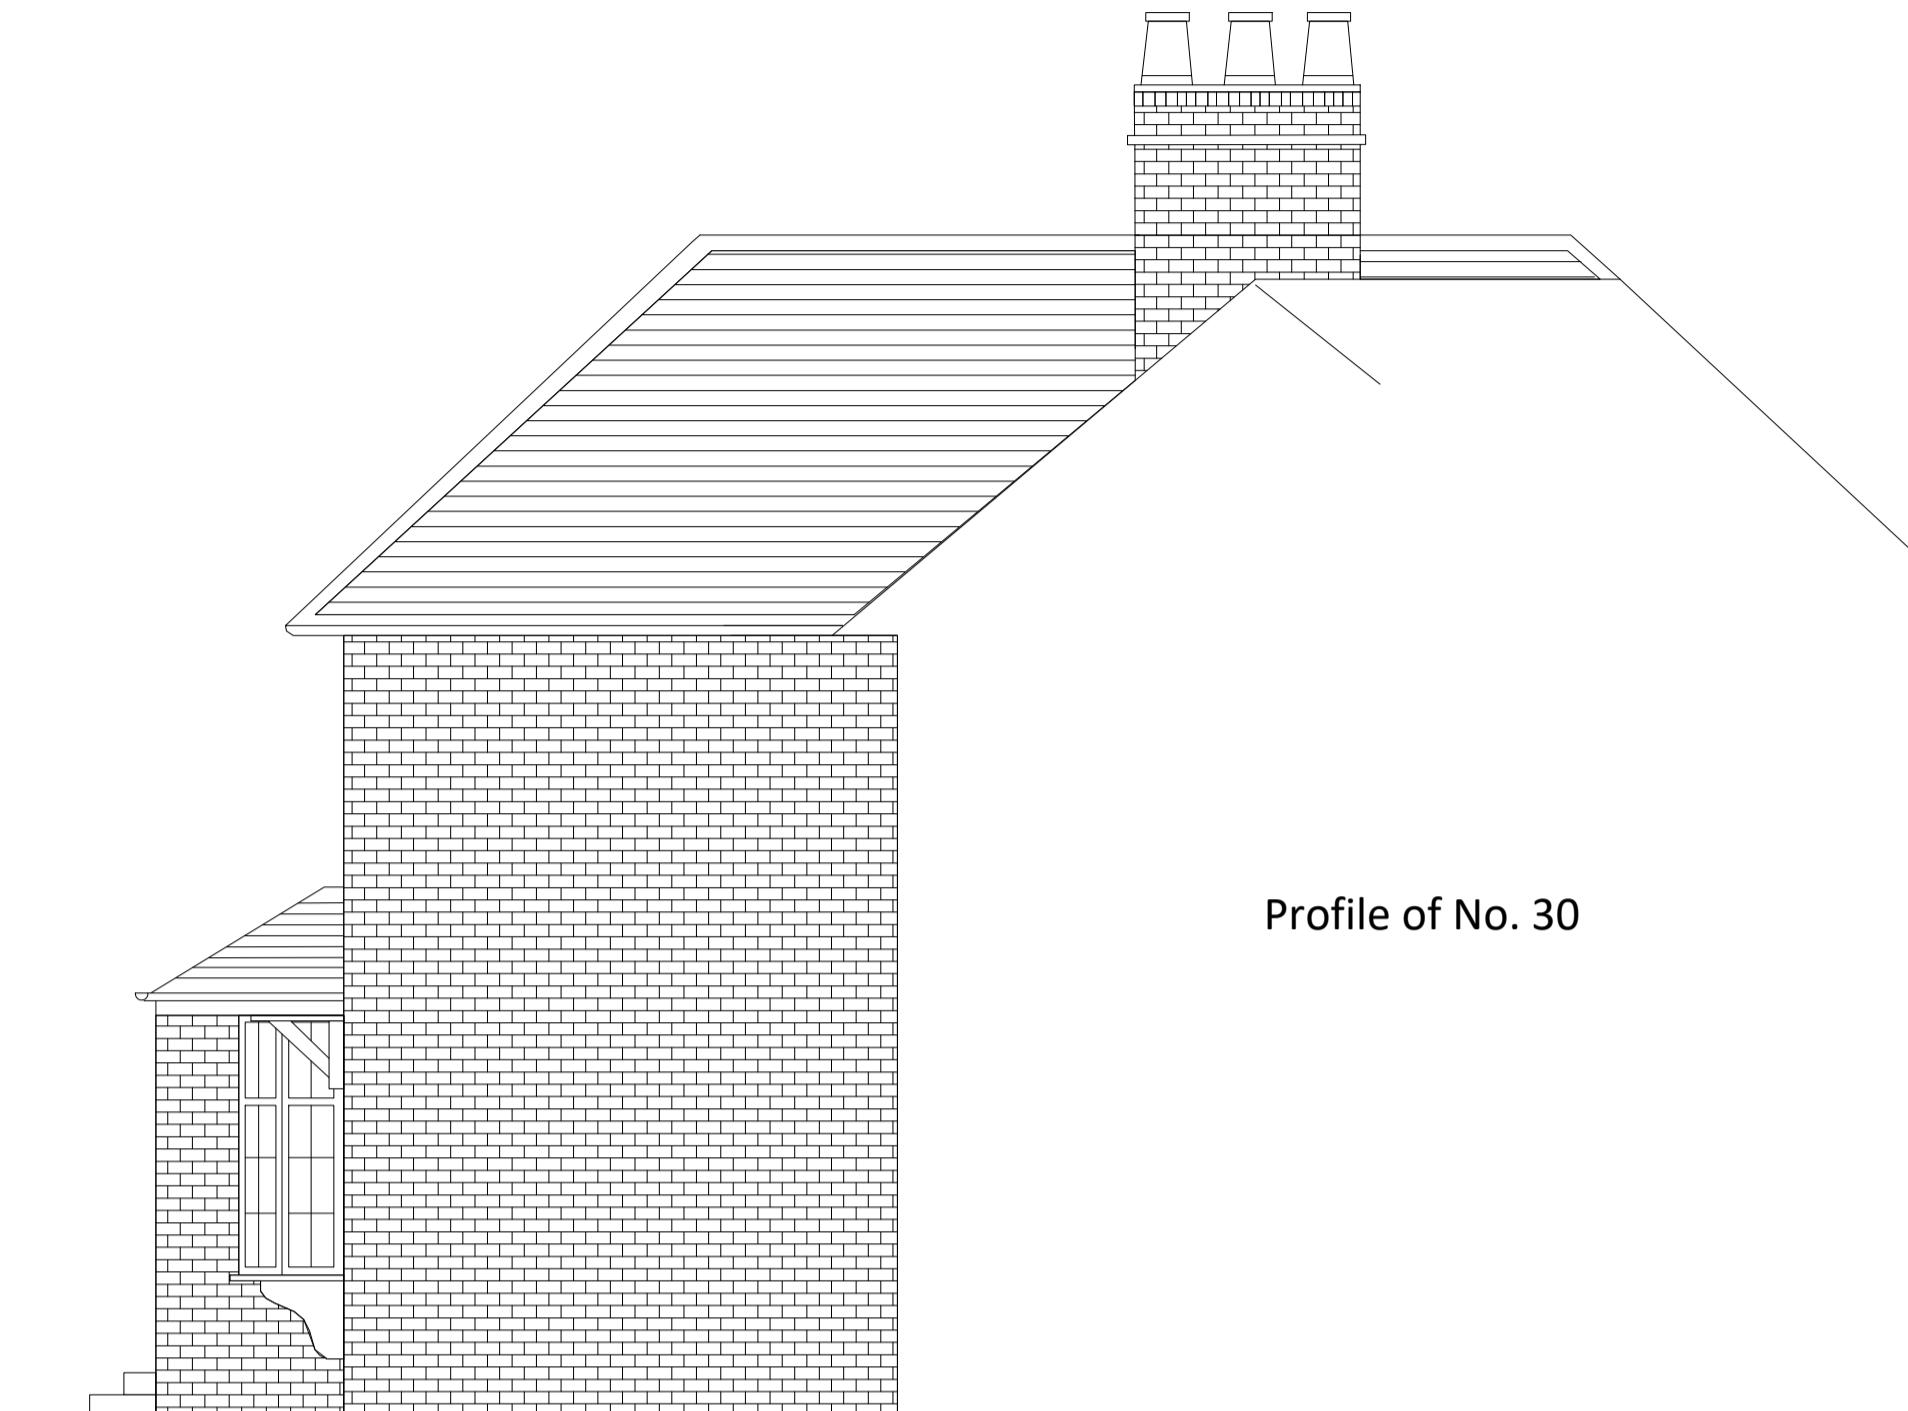

Profile of No. 30



PROPOSED REAR ELEVATION



PROPOSED SIDE ELEVATION

| | | | | | |
|---|----------|--------------|---------|------------|---------|
| P1 | 29/05/24 | First Issue | VMe | VMM | VMM |
| Rev. | Date | Amendment | Drawn | Chkd. | Appd. |
| PANOPTIC DESIGN CONSULTING www.PANOPTICDESIGN.CO.UK | | | | | |
| Client | | | | | |
| J. MEHTA | | | | | |
| Project Title | | | | | |
| 32 ADDISON WAY HA6 1SY | | | | | |
| Drawing Title | | | | | |
| PROPOSED ELEVATIONS | | | | | |
| Drawn | Date | Checked | Date | Approved | Date |
| VMe | MAY 24 | VMM | MAY '24 | VMM | MAY '24 |
| Scale | 1:50 | Orig Size | A1 | Dimensions | mm |
| Project No. | 1217 | Drawing File | | | |
| Drawing No. | E209A | Rev. | P1 | | |

SCALE 1 : 50 @ A1 0m 1 2 3 4 5