


ALL DIMENSIONS TO BE CHECKED
ON SITE.



MEASUREMENTS TO BE TAKEN
FROM GA PLAN DRAWING NO 11
AS THESE DIMENSIONS ARE BASED
ON AN ACCURATE SITE SURVEY.

 


This Plan includes the following Licensed Data: OS MasterMap Black and White PDF Location Plan by the Ordnance Survey National Geographic Database and incorporating surveyed revision available at the date of production. Reproduction in whole or in part is prohibited without the prior permission of Ordnance Survey. The representation of a road, track or path is no evidence of a right of way. The representation of features, as lines is no evidence of a property boundary. © Crown copyright and database rights, 2019. Ordnance Survey 0100031673



LOCATION PLAN
Scale 1:1250

Scale: 1:1250, paper size: A4

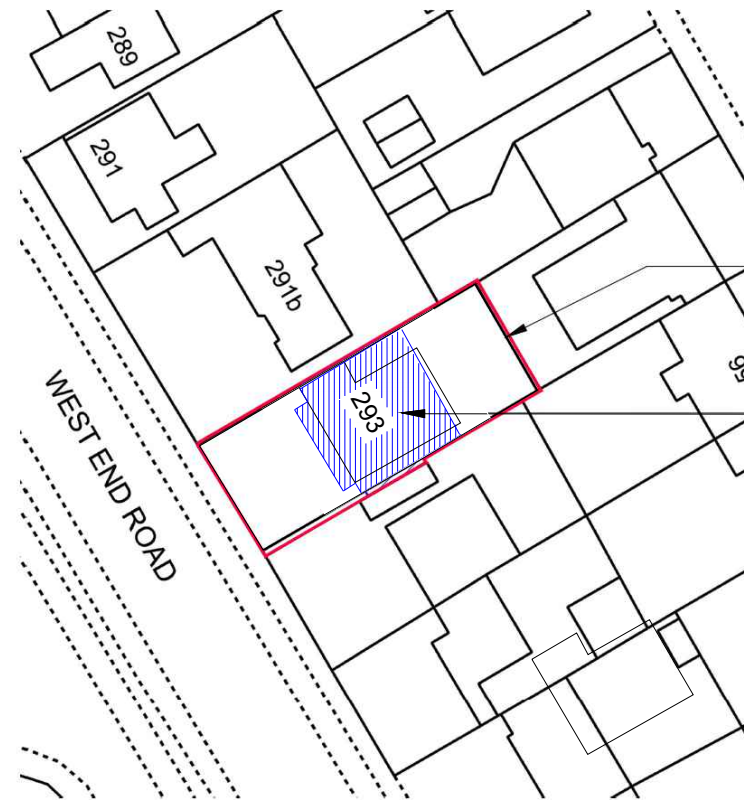


BLOCK PLAN
Scale 1:500

Site Boundary


Proposed development

STATUS	EXISTING		
CLIENT	Mr Sandip Johal		
PROJECT	293 West End Road, Ruislip, London, HA4 6QS		
DRAWING	LOCATION & BLOCK PLANS		
DRAWING	1:1250 @ A3 1:500 @ A3	DATE August 19	DESIGN SJ
DWG NO.	043	DRAWING NO.	00
REV			B

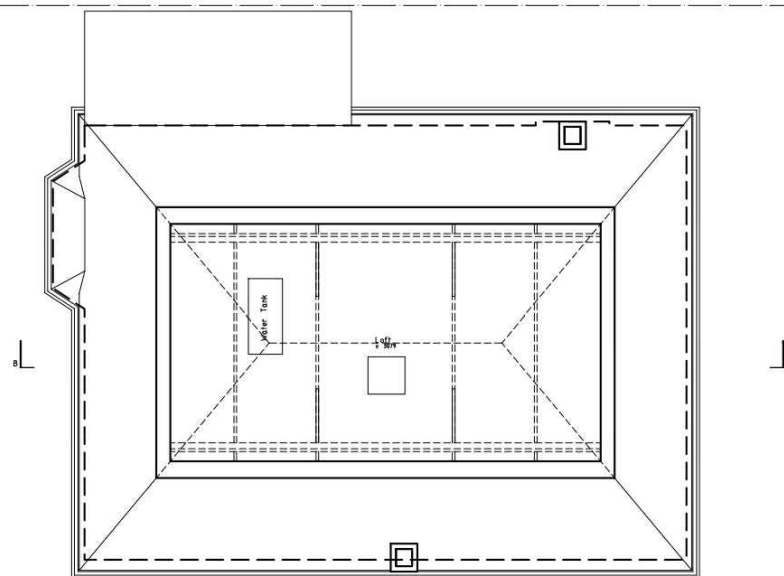


Assumed Party
Wall Line

ALL DIMENSIONS TO BE CHECKED
ON SITE.

 

FIRST FLOOR

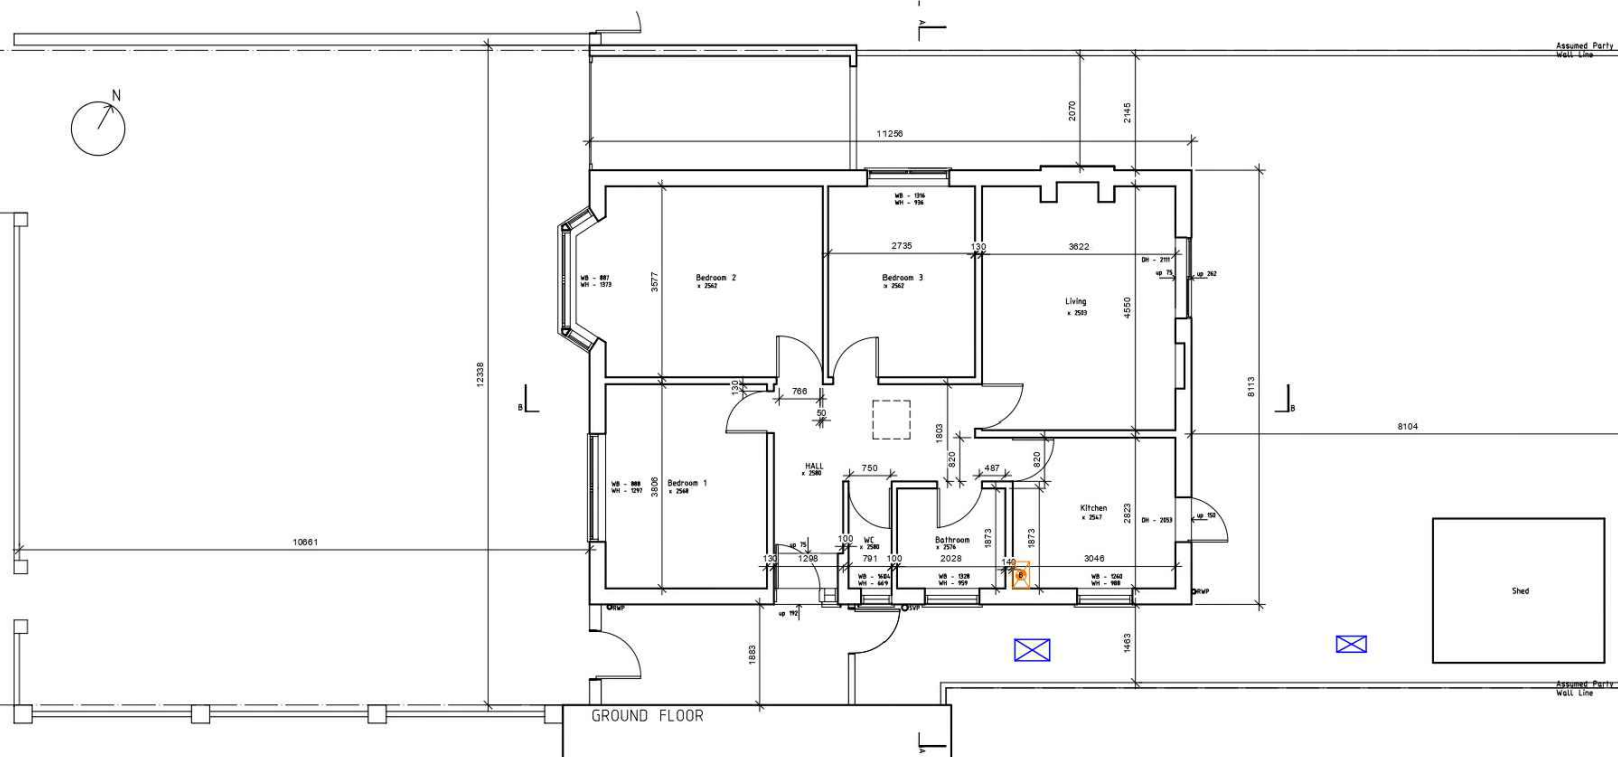


Assumed Party
Wall Line

Assumed Party
Wall Line

Assumed Party
Wall Line

STATUS	EXISTING		
CLIENT	Mr Sandip Johal		
PROJECT	293 West End Road, Ruislip, London, HA4 6QS		
DRAWING	GROUND & LOFT PLANS		
DRAWING 1:100 @ A3	DATE May 26	DRAWN SJ	
JOB NO. 043	DRAWING NO. 01	REV A	

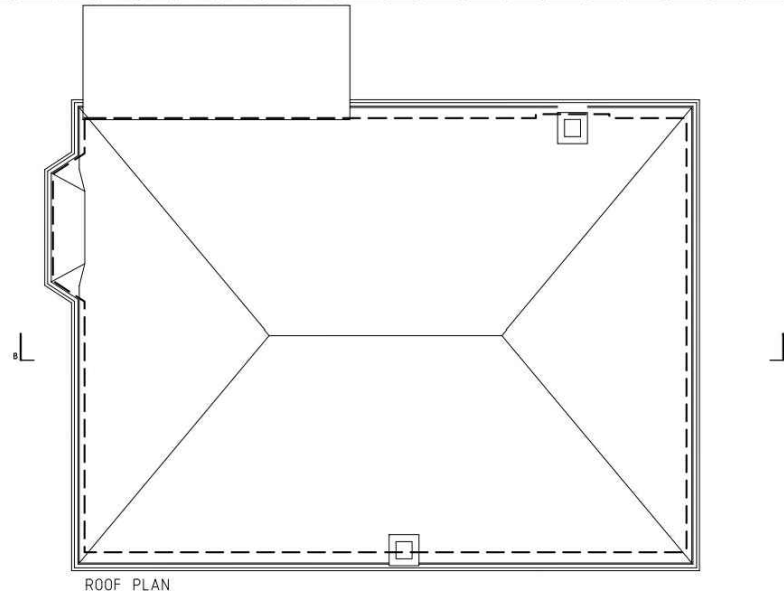


Assumed Party
ALL DIMENSIONS TO BE CHECKED
ON SITE.

0 1 2 3 4 5
LINEAR SCALE 1:100 at A3

Assumed Party
Wall Line

STATUS	EXISTING		
CLIENT	Mr Sandip Johal		
PROJECT	293 West End Road, Ruislip, London, HA4 6QS		
DRAWING	ROOF PLAN		
DRAWING	1:100 @ A3	DATE	May 26
		DESIGN	SJ
JOB NO.	043	DRAWING NO.	02
		REV	A

ALL DIMENSIONS TO BE CHECKED
ON SITE.

 

Assumed Party
Wall Line

Assumed Party
Wall Line

SECTION AA

Bedroom 3



Bathroom

Loft

3079



STATUS	EXISTING		
CLIENT	Mr Sandip Johal		
PROJECT	293 West End Road, Ruislip, London, HA4 6QS		
DRAWING	SECTION AA		
DRAWING	1:50 @ A3	DATE	May 26
		DESIGN	SJ
JOB NO.	043	DRAWING NO.	03
		REV	A

ALL DIMENSIONS TO BE CHECKED
ON SITE.

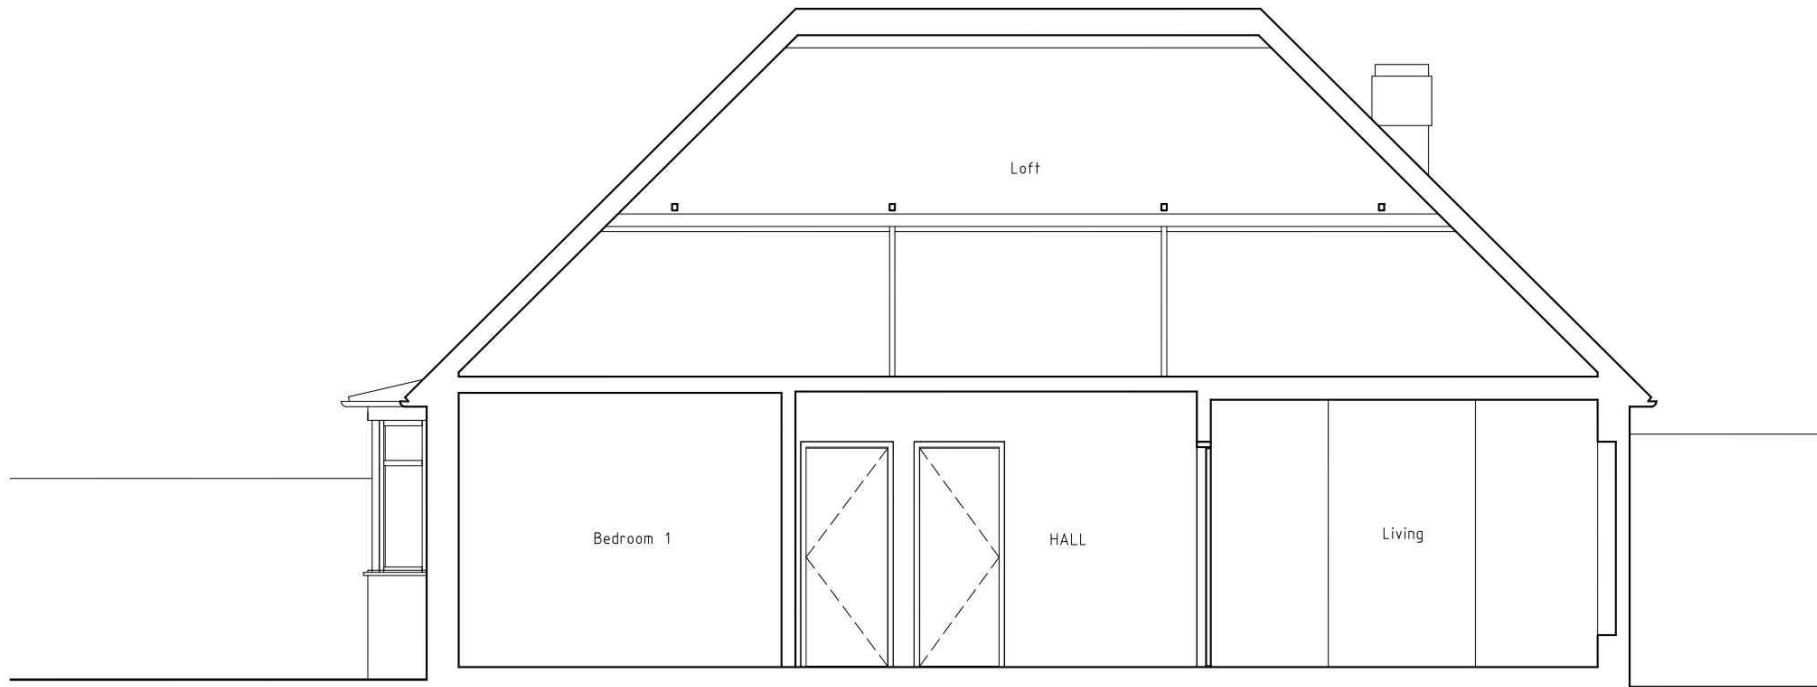 



STATUS	EXISTING		
CLIENT	Mr Sandip Johal		
PROJECT	293 West End Road, Ruislip, London, HA4 6QS		
DRAWING	SECTION BB		
DRAWING	1:50 @ A3	DATE	MAY 26
		DESIGN	SJ
JOB NO.	043	DRAWING NO.	04
		REV	A

ALL DIMENSIONS TO BE CHECKED
ON SITE.

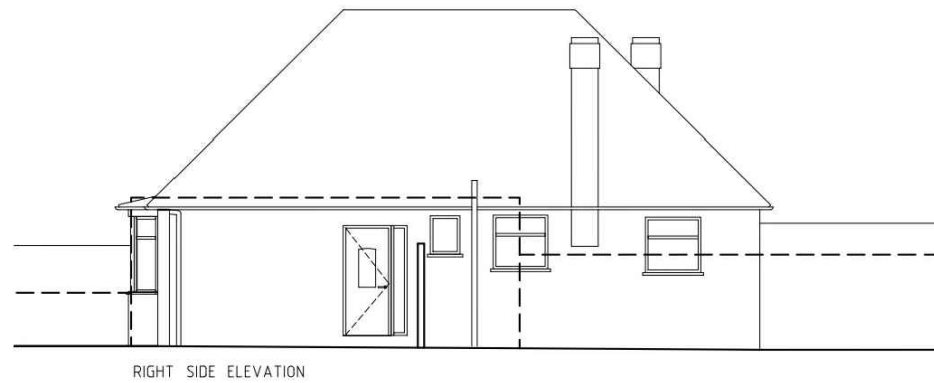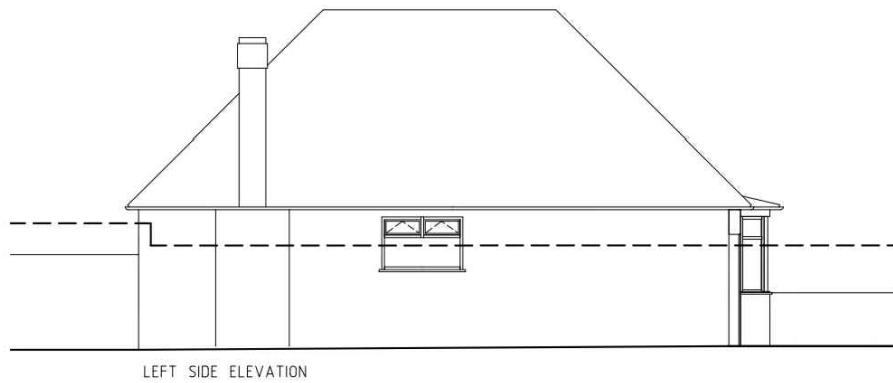

STATUS	EXISTING		
CLIENT	Mr Sandip Johal		
PROJECT	293 West End Road, Ruislip, London, HA4 6QS		
DRAWING	ELEVATIONS		
DRAWING 1:100 @ A3	DATE May 26	DRAWN SJ	
JOB NO. 043	DRAWING NO. 05	REV A	

ALL DIMENSIONS TO BE CHECKED
ON SITE.

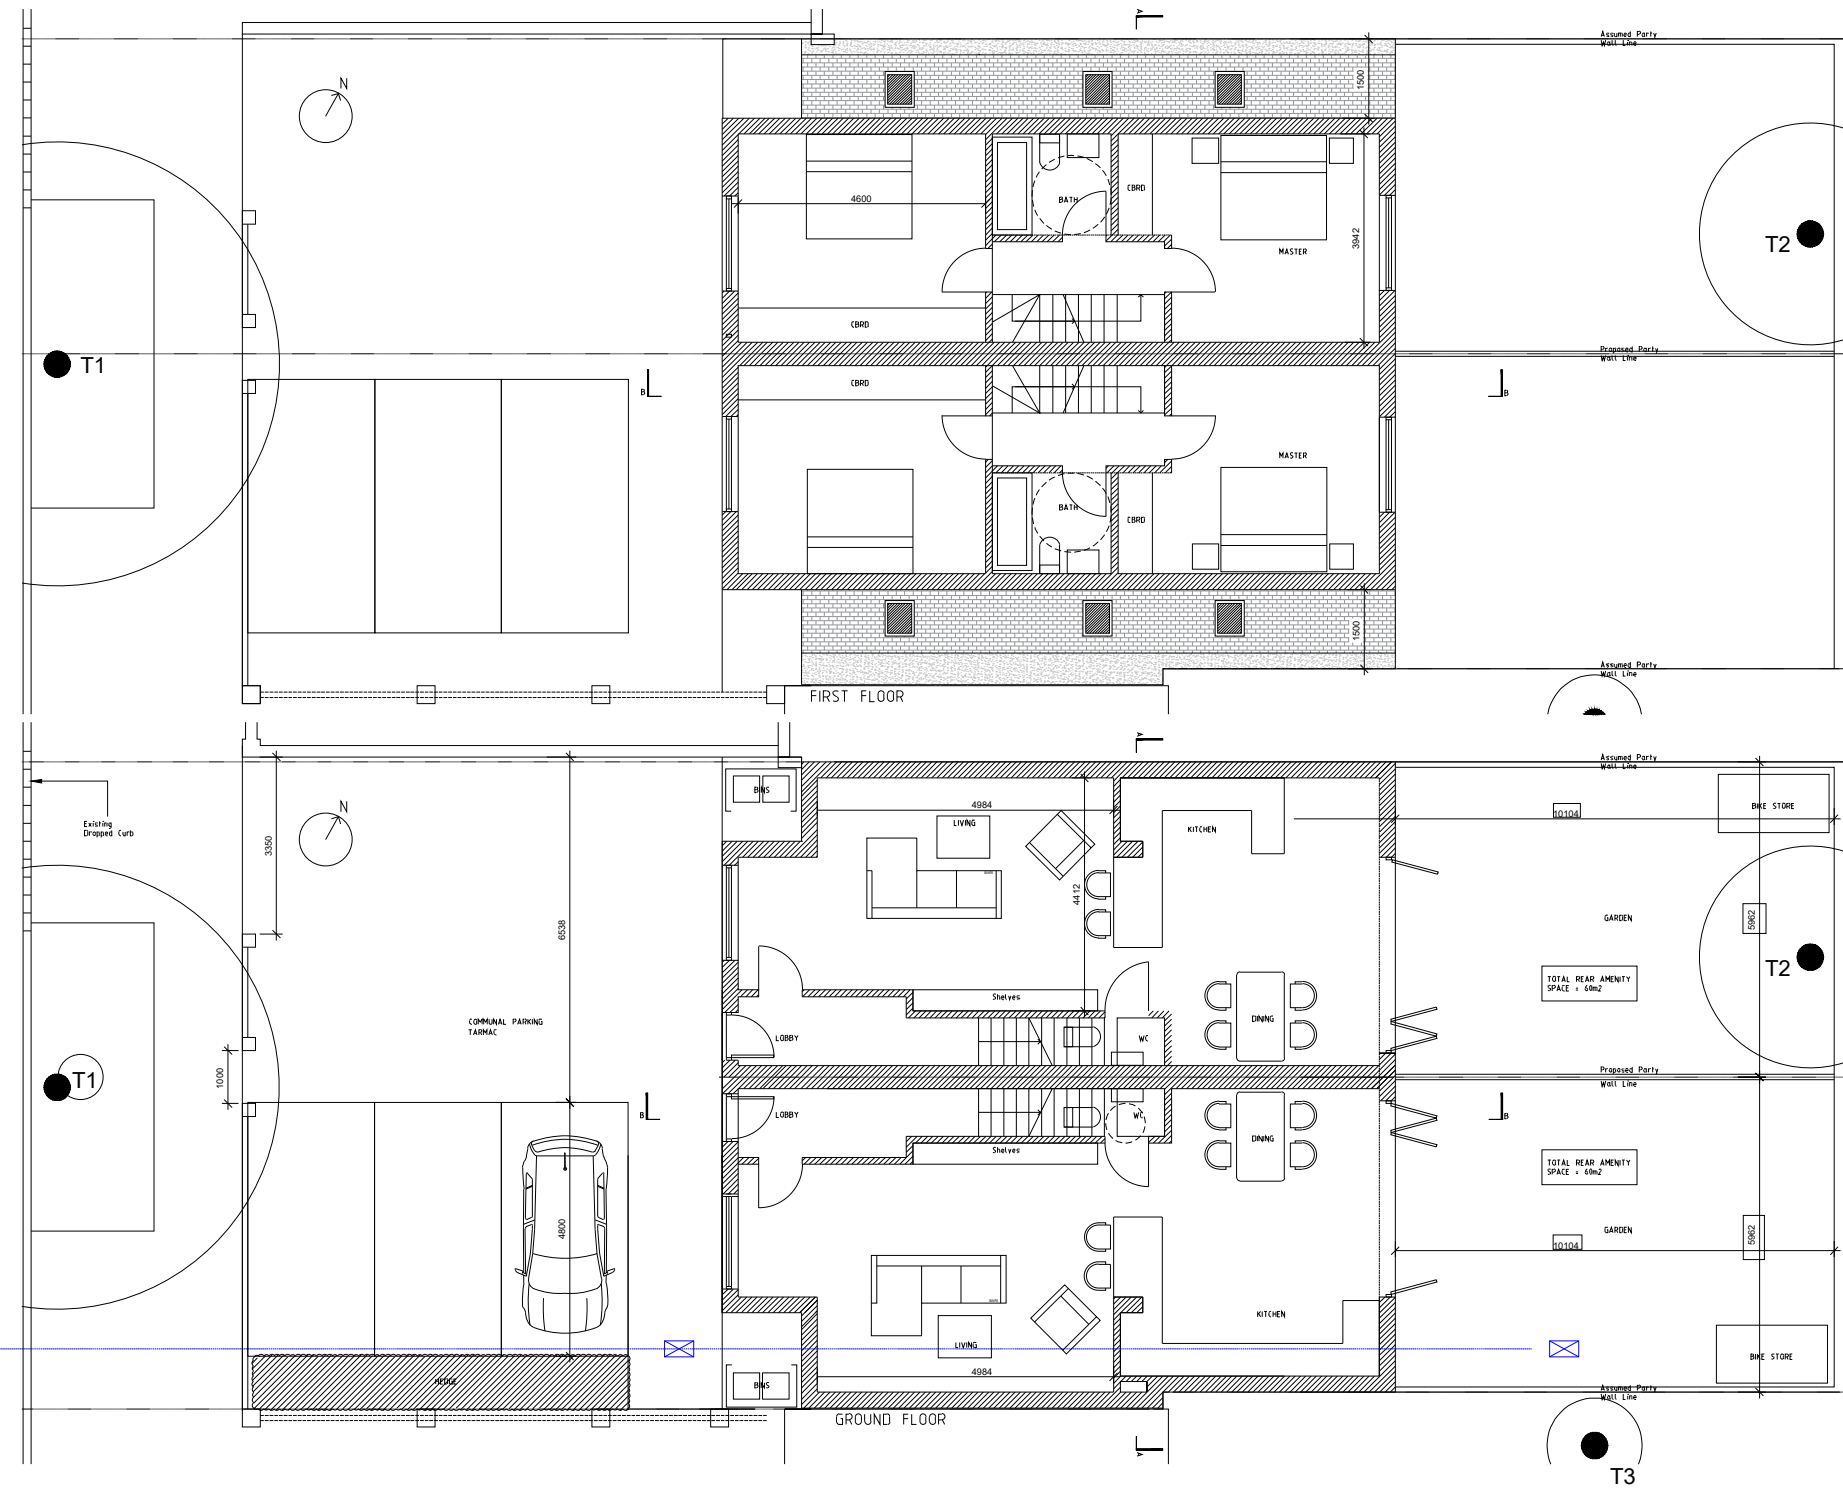 

STATUS PROPOSED		
CLIENT Mr Sandip Johal		
PROJECT 293 West End Road, Ruislip, London, HA4 6DS		
DRAWING GROUND & FIRST FLOOR PLANS		
DRAWING 1:100 @ A3	DATE May 26	DRAWN SJ
JOB NO. 043	DRAWING NO. 11	REV C




Assumed Party
Wall Line


ALL DIMENSIONS TO BE CHECKED
ON SITE.

0 1 2 3 4 5


LINEAR SCALE 1:100 at A3

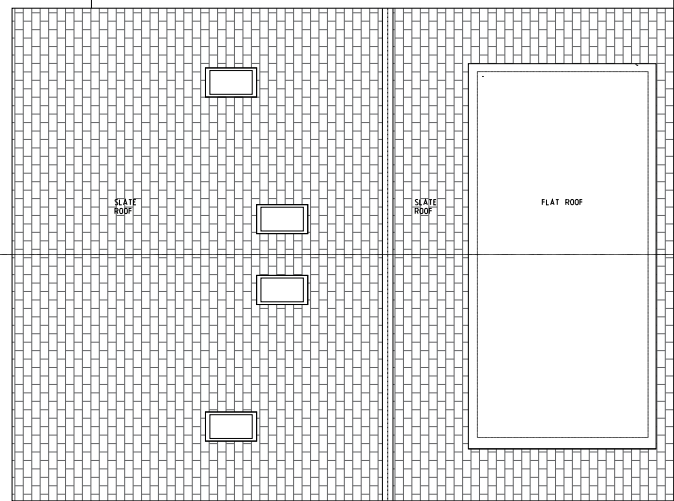

ROOF PLAN

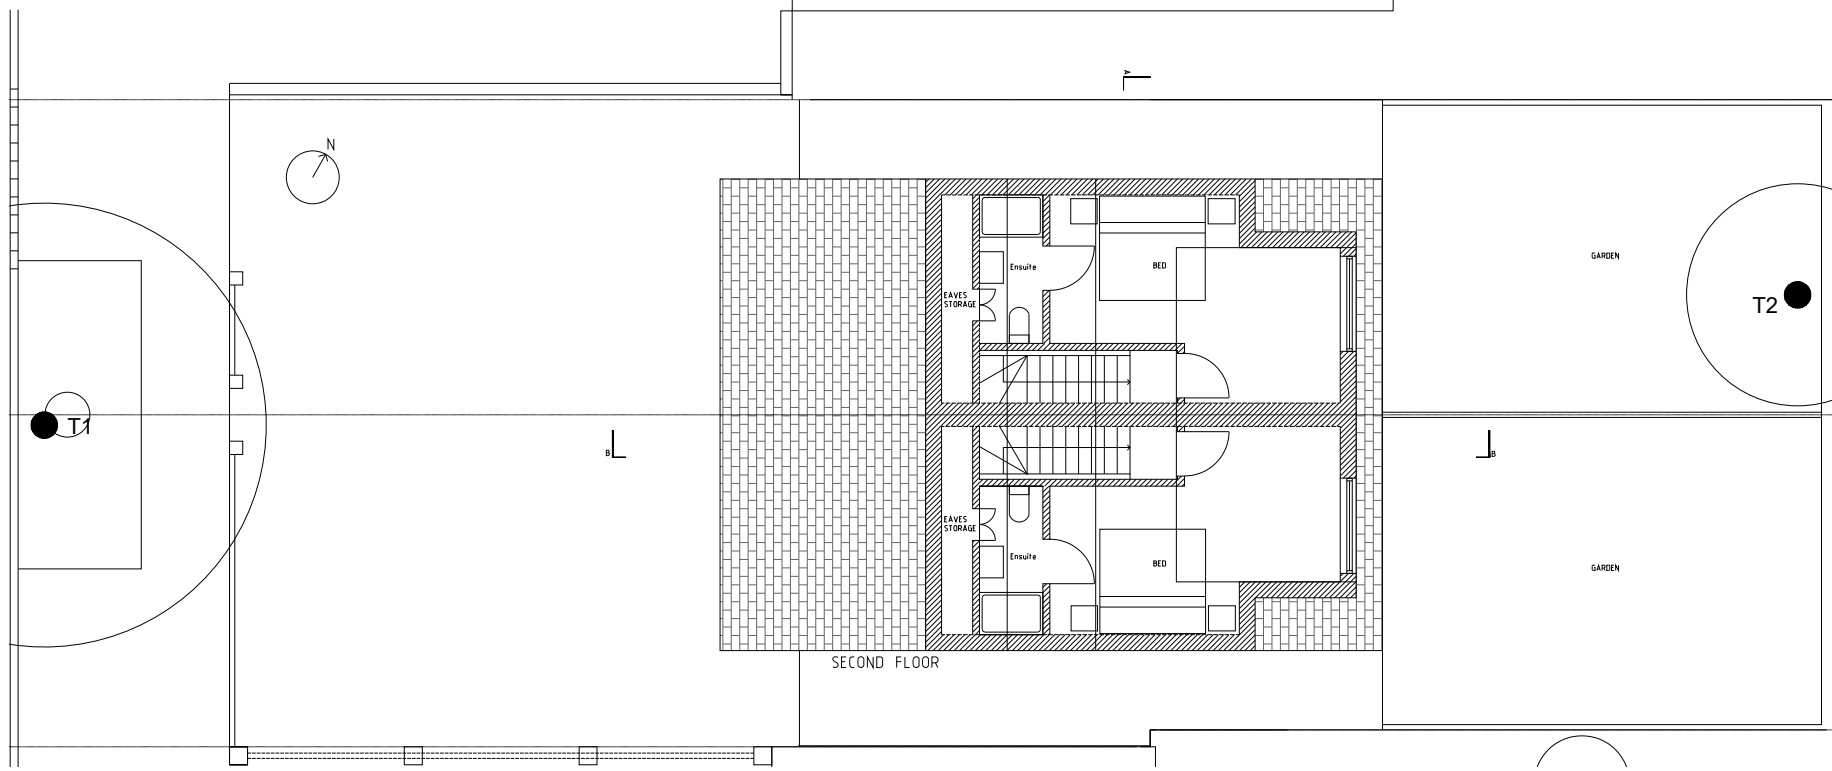

SECOND FLOOR

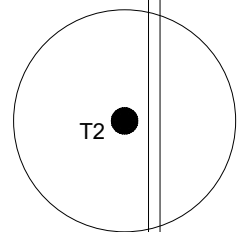

Wall Line
STATUS

PROPOSED

CLIENT

Mr Sandip Jhalal

PROJECT

293 West End Road,
Ruistip,
London,
HA4 6DS

DRAWING

GROUND & FIRST FLOOR
PLANS

DRAWING

1:100 @ A3

DATE

May 26

DRAWN

SJ

JOB NO.

Assumed Party
Wall Line


DRAWING NO.

12

REV

B

ALL DIMENSIONS TO BE CHECKED
ON SITE.

 



Assumed Party
Wall Line

Assumed Party
Wall Line

SECTION AA




STATUS	PROPOSED		
CLIENT	Mr Sandip Johal		
PROJECT	293 West End Road, Ruislip, London, HA4 6QS		
DRAWING	SECTION AA		
DRAWING	1:50 @ A3	DATE	MAY 26
		DESIGN	SJ
JOB NO.	043	DRAWING NO.	13
		REV	B

ALL DIMENSIONS TO BE CHECKED
ON SITE.

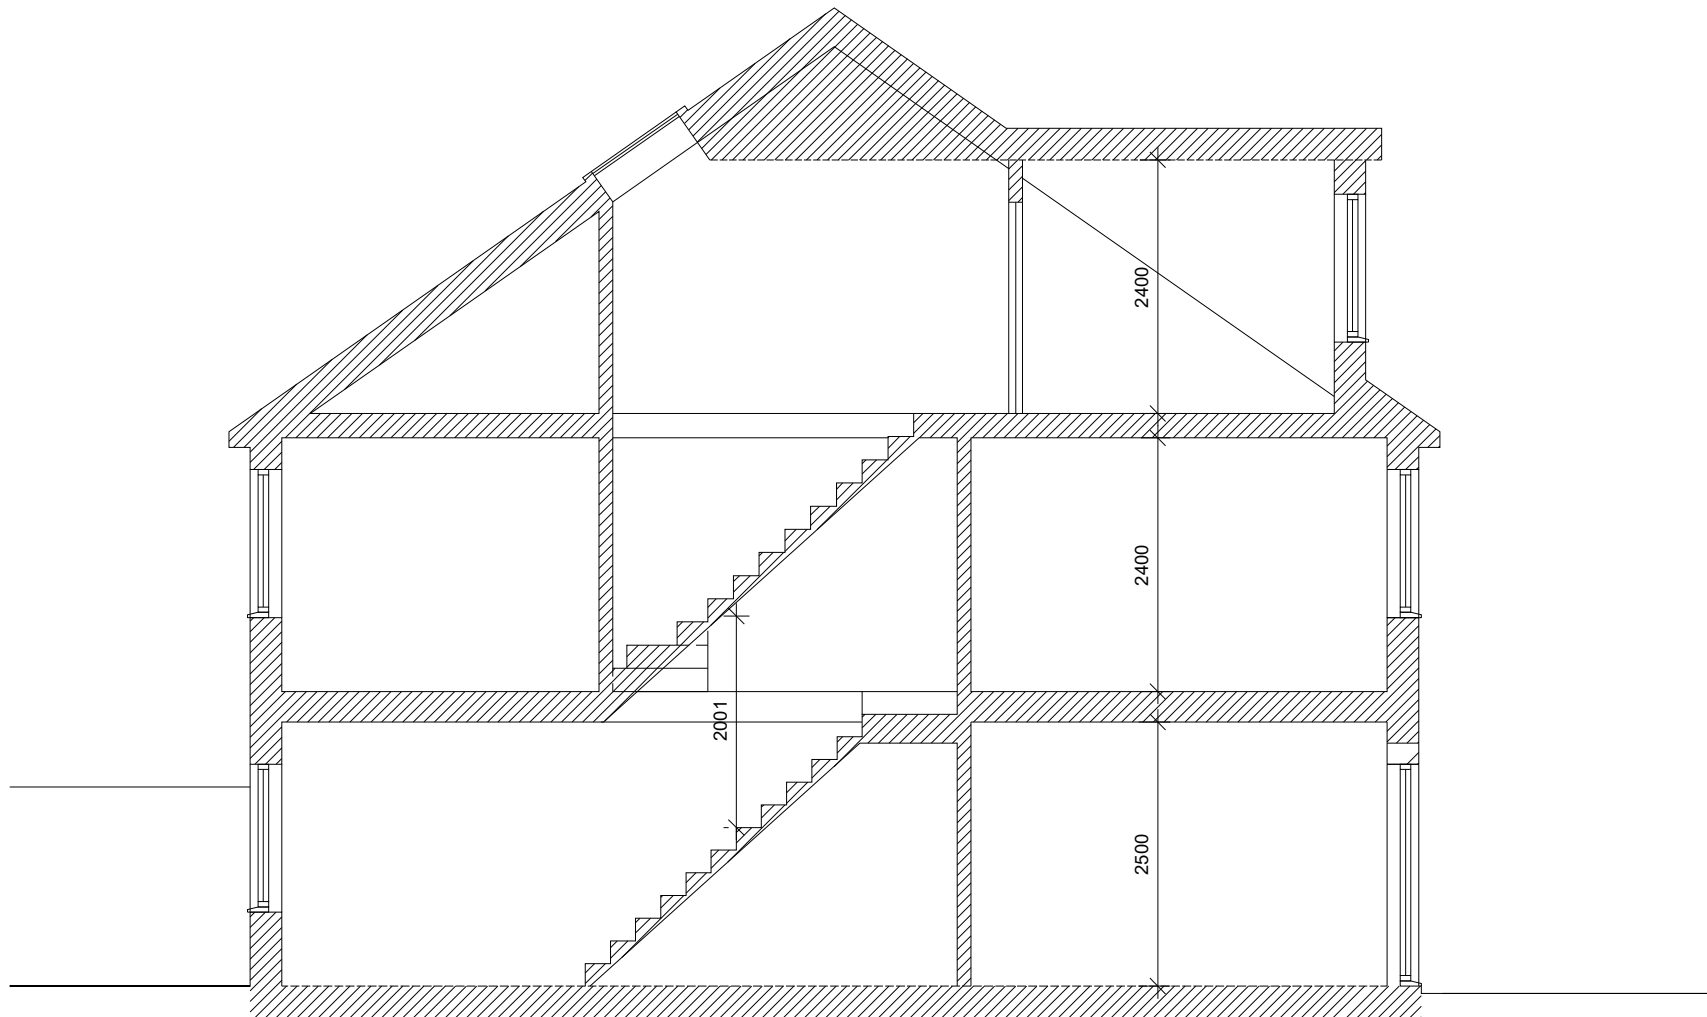 

SECTION BB

STATUS			PROPOSED		
CLIENT			Mr Sandip Johal		
PROJECT			293 West End Road, Ruislip, London, HA4 6DS		
DRAWING			SECTION BB		
DRAWING		1:50 @ A3	DATE		May 26
			DRAWN		SJ
JOB NO.		043	DRAWING NO.		14
			REV		B

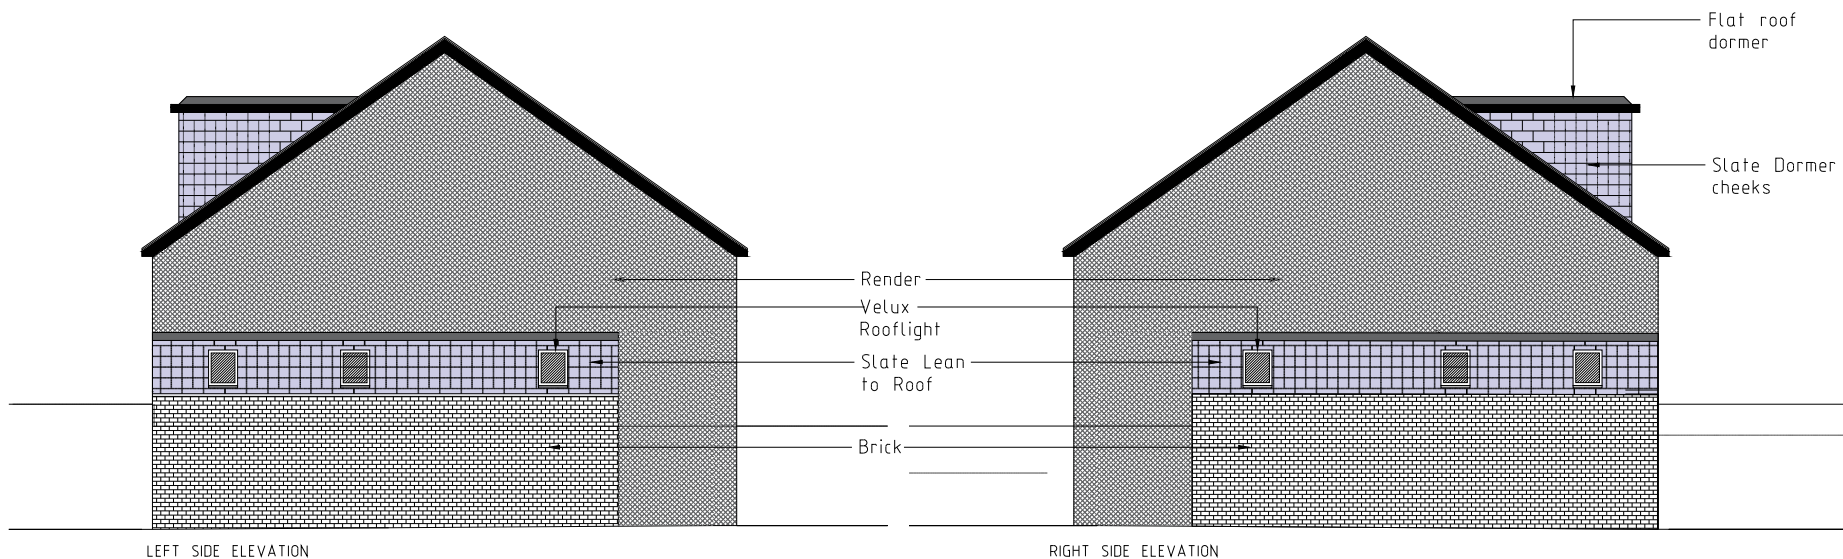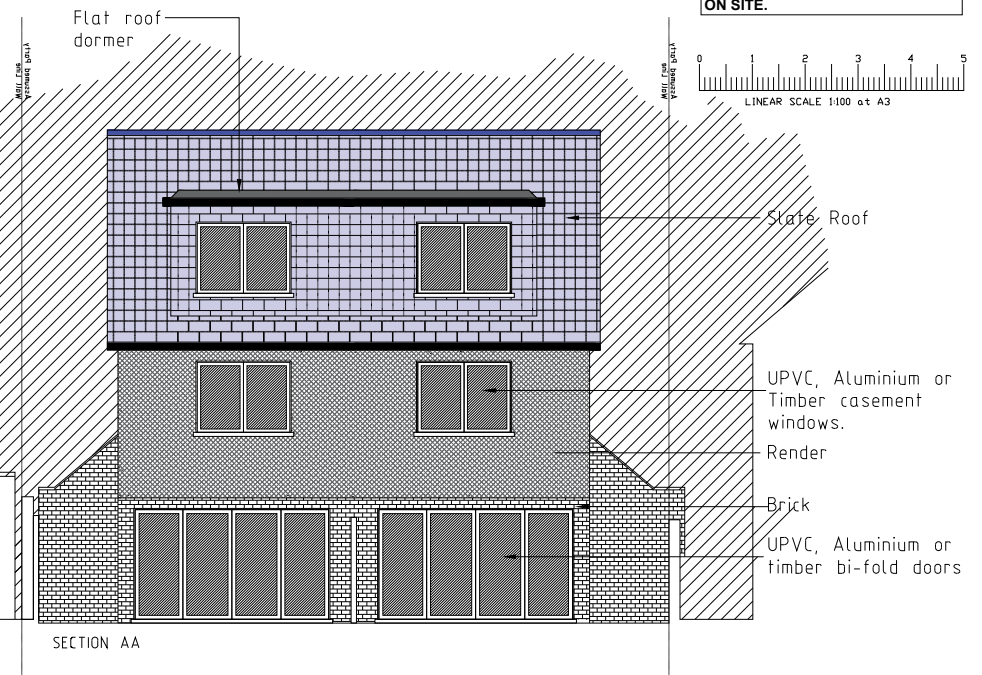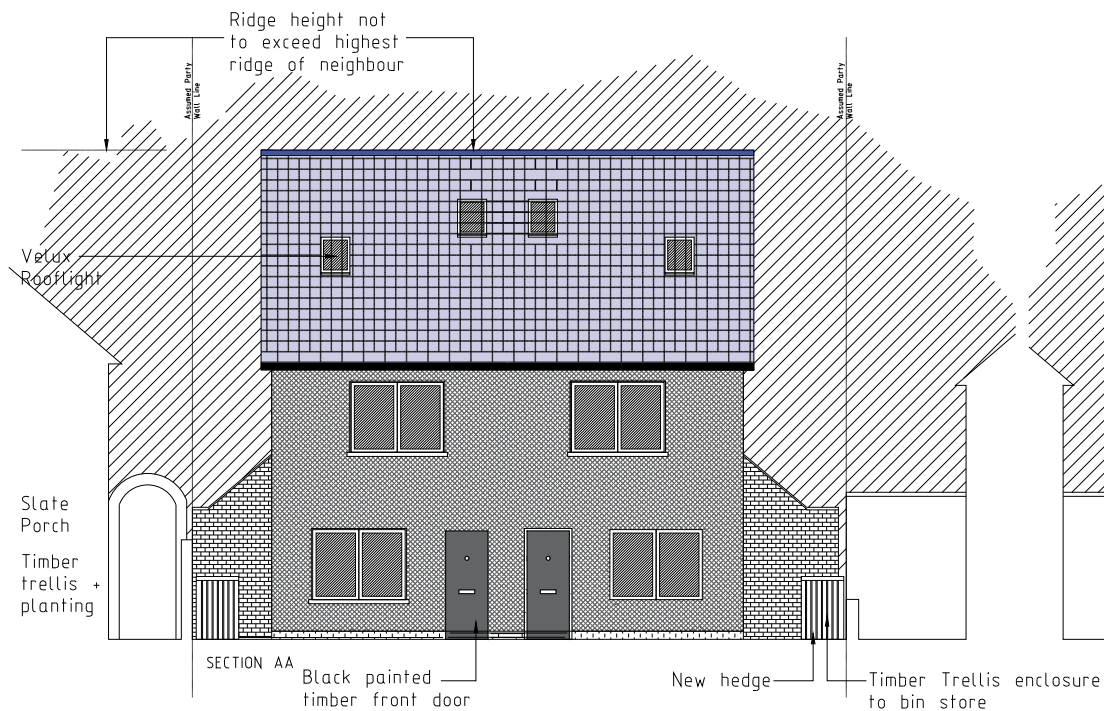

ALL DIMENSIONS TO BE CHECKED ON SITE.			
PROPOSED			
CLIENT Mr Sandip Jhalal			
PROJECT 293 West End Road, Ruistip, London, HA4 6DS			
DRAWING			
ELEVATIONS			
DRAWING 1:100 @ A3	DATE May 26	DESIGN SJ	
JOB NO. 043	DRAWING NO. 15	REV B	