

Revision

Date

Notes:

THE DRAWING AND THE INFORMATION
CONTAINED IN THIS DRAWING ARE THE PROPERTY
OF SP2 CONSULTING LTD AND MAY NOT
BE REPRODUCED WITHOUT PERMISSION.

ALL DIMENSIONS, LEVELS, SLOPES,
POSITIONS AND OTHER INFORMATION
PARTICULARS AS INDICATED ON
DRAWINGS AND SPECIFICATIONS ARE
PROVISIONAL AND ARE FOR INFORMATION
PURPOSES ONLY. THE DRAWINGS ARE
THE PROPERTY OF SP2 CONSULTING LTD
AND ARE TO BE RETURNED TO THE
DESIGNER SURVEYOR/ENGINEER
ON REQUESTABLE PERSONS
BUT NOT TO SP2 CONSULTING LTD.

Project
HAYES TOYOTA

8 CLAYTON BUSINESS CENTRE, TREVOR RD, UB3 1RT


Drawing Ref:
EXISTING GROUND FLOOR PLAN

Drawing no.: HT-002 Scale: 1:200@A4 Revision: - Date: 10.24







1. EXISTING FRONT ELEVATION A-A

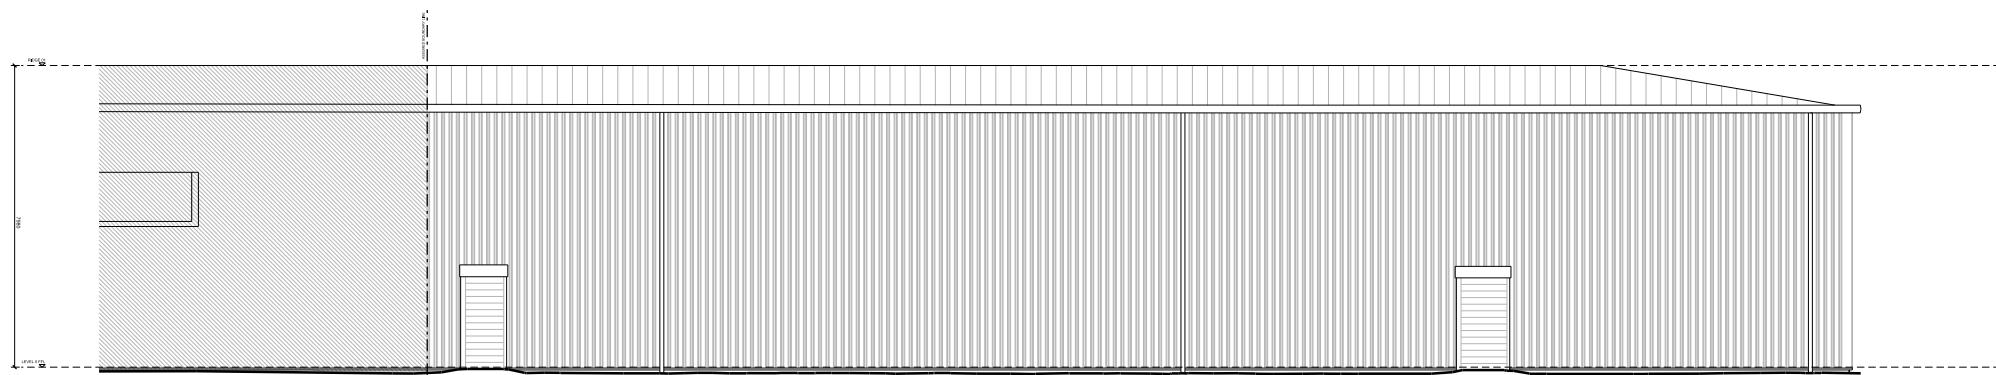


2. EXISTING REAR ELEVATION C-C

 


Revision	Date	Notes	Client	Project	Drawing Ref:	Scale	Revision	Date
			HAYES TOYOTA	8 CLAYTON BUSINESS CENTRE, TREVOR RD, UB3 1RT				
EXISTING ELEVATIONS								
Drawing no. HT-004 Scale 1:200@A4 Revision - Date 10.24								
<small>THE DRAWING AND THE INFORMATION CONTAINED THEREIN ARE THE PROPERTY OF SHE CONSTRUCT LTD AND MAY NOT BE REPRODUCED WITHOUT PERMISSION.</small> <small>ALL DIMENSIONS, LEVELS, SLOPES, POSITIONS AND ANGLES ARE APPROXIMATE PARTICULARS AS INDICATED ON DRAWINGS ARE FOR INFORMATION PURPOSES ONLY. DRAUGHTSMAN'S DRAWINGS ARE THE PROPERTY OF SHE CONSTRUCT LTD. ANY WORKS BASED ON THESE DRAWINGS MUST BE REFERRED TO THE DESIGNER SURVEYOR/ENGINEER OR REPUTABLE PERSONS INVOLVED.</small>								

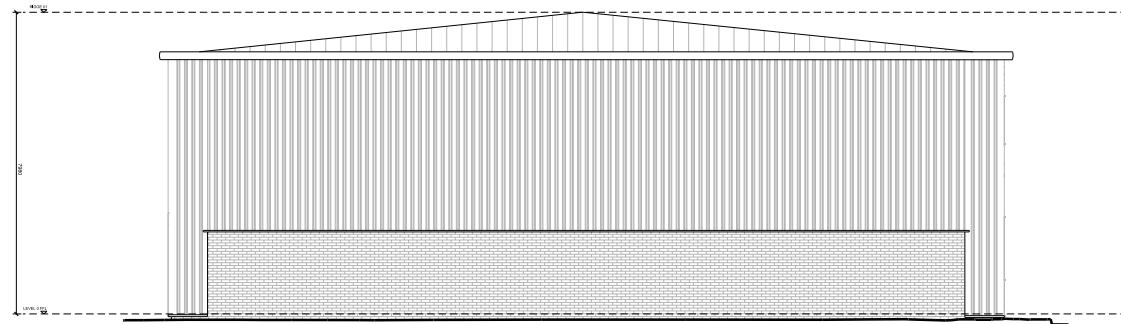

1. EXISTING SIDE ELEVATION B-B

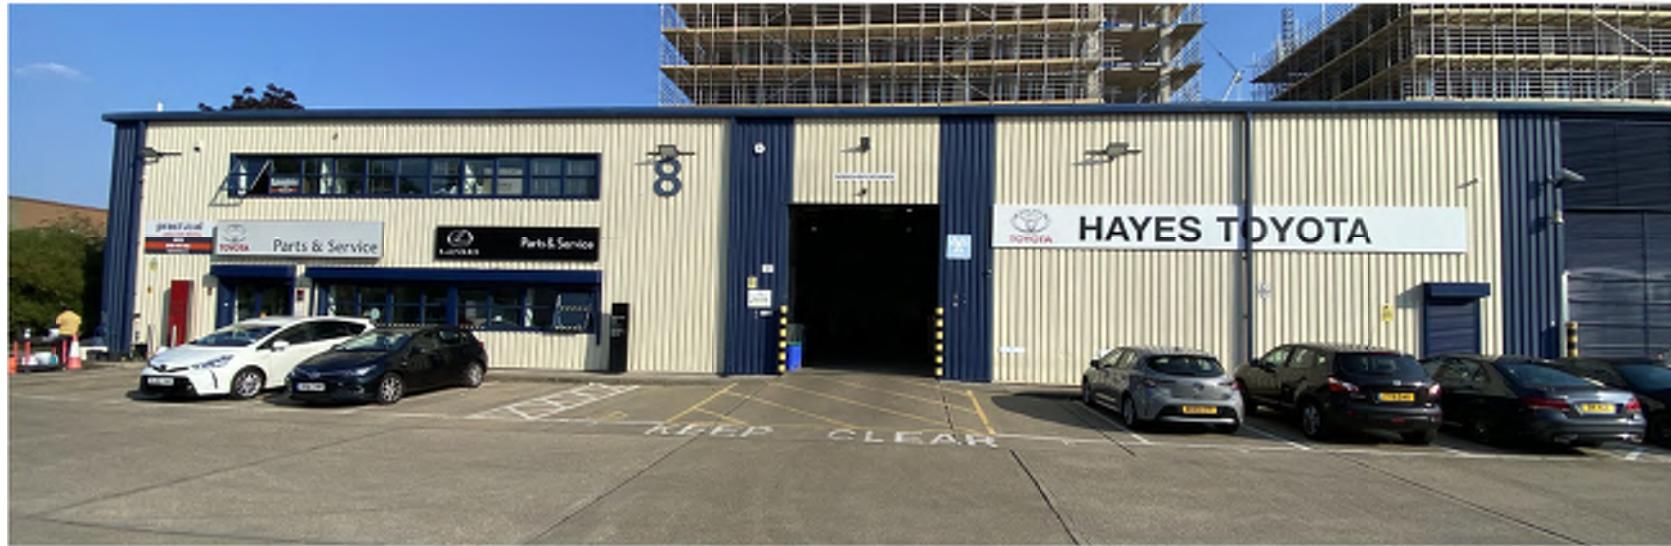

1. EXISTING SITE PHOTOGRAPH (FRONT ELEVATION) photo taken at 16:12 on 20/09/24

 

Revision

Date

Notes:

THE DRAWING AND THE INFORMATION

CONTAINED

ON

THIS

DRAWING

ARE

THE

PROPERTY

OF

SH CONSTRUCT LTD

AND

SH CONSTRUCT LTD

DO

NOT

REPRODUCED

WITHOUT

PERMISSION

ALL DIMENSIONS, LEVELS, SLOPES,

PICTURES AND

THE

INFORMATION

CONTAINED

ON

THIS

DRAWING

ARE

THE

PROPERTY

OF

SH CONSTRUCT LTD

DO

NOT

REPRODUCED

WITHOUT

PERMISSION



SH CONSTRUCT LTD

DO

NOT

REPRODUCED

WITHOUT

 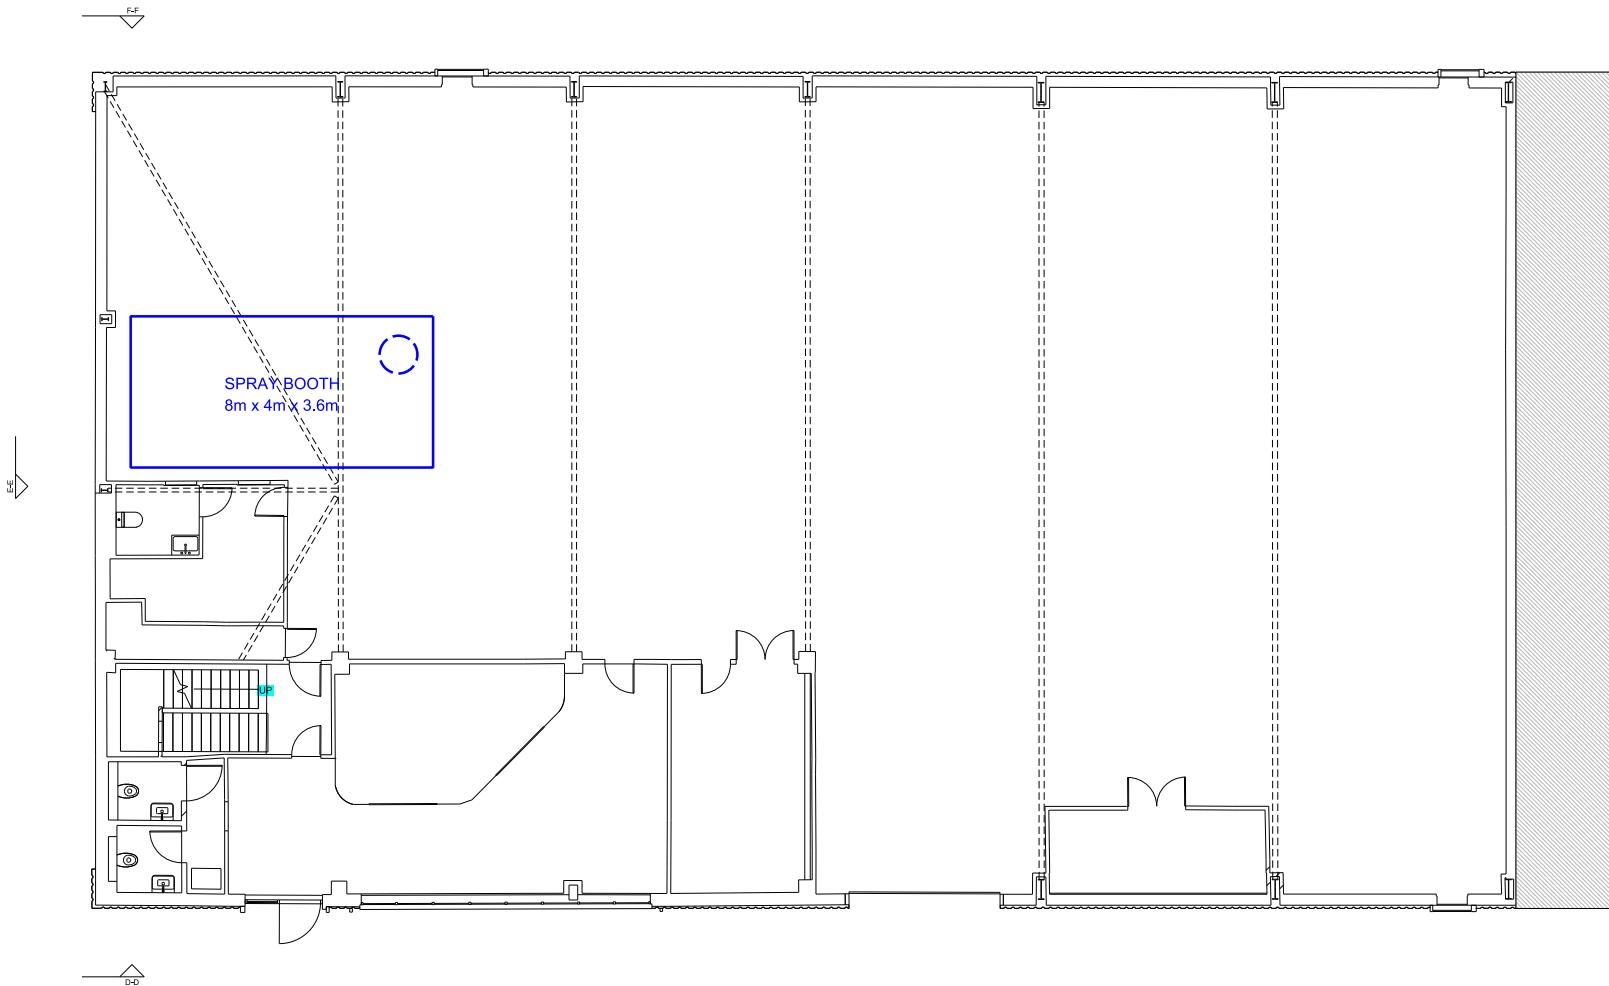

Revision

Date

Notes

THE DRAWING AND THE INFORMATION
CONTAINED THEREIN ARE THE PROPERTY
OF SP2 CONSULTING LTD AND MAY NOT
BE REPRODUCED WITHOUT PERMISSION.


ALL DIMENSIONS, LEVELS, SLOPES,
POSITIONS AND OTHER INFORMATION
PARTICULARS AS INDICATED ON
DRAWINGS AND SPECIFICATIONS
PREDICTIVE AND NOT EXACT.
PRIOR TO ENGAGING WORKS, ANY
DRAFTER OR SURVEYOR MUST REFER
TO THE DESIGNER SURVEYOR, ENGINEER
OR RELEVANT PERSONS
FOR RELEVANT INFORMATION.

Project: HAYES TOYOTA
Drawing Ref: 8 CLAYTON BUSINESS CENTRE, TREVOR RD, UB3 1RT

PROPOSED GROUND FLOOR PLAN

Drawing no.	HT-102	Scale	1:200@A4	Revision	-	Date	10.24
-------------	--------	-------	----------	----------	---	------	-------



 

Revision

Date




Notes:

THE DRAWING AND THE INFORMATION
CONTAINED IN THIS DRAWING ARE THE PROPERTY
OF SP2 CONSULTING LTD AND MAY NOT
BE REPRODUCED WITHOUT PERMISSION.
ALL DIMENSIONS, LEVELS, SLOPES,
POSITIONS AND OTHER INFORMATION
PARTICULARS AS INDICATED ON
DRAWINGS ARE APPROXIMATE AND NOT
PRECISE. THIS DRAWING IS FOR INFORMATION
PURPOSES ONLY AND IS NOT TO BE RELIED UPON
PRIOR TO ENGAGING WORKS. ANY
DISPUTES OR QUERIES CONCERNING THE DRAWING
SHOULD BE REFERRED TO THE DESIGNER SURVEYOR/ENGINEER
OR REPUTABLE PERSONS
MANAGED BY SP2 CONSULTING LTD.

Client
HAYES TOYOTA
Project
8 CLAYTON BUSINESS CENTRE, TREVOR RD, UB3 1RT
Drawing Ref:
PROPOSED ROOF PLAN
Drawing no.
HT-103

Scale
1:200@A4
Revision
Date
10.24



 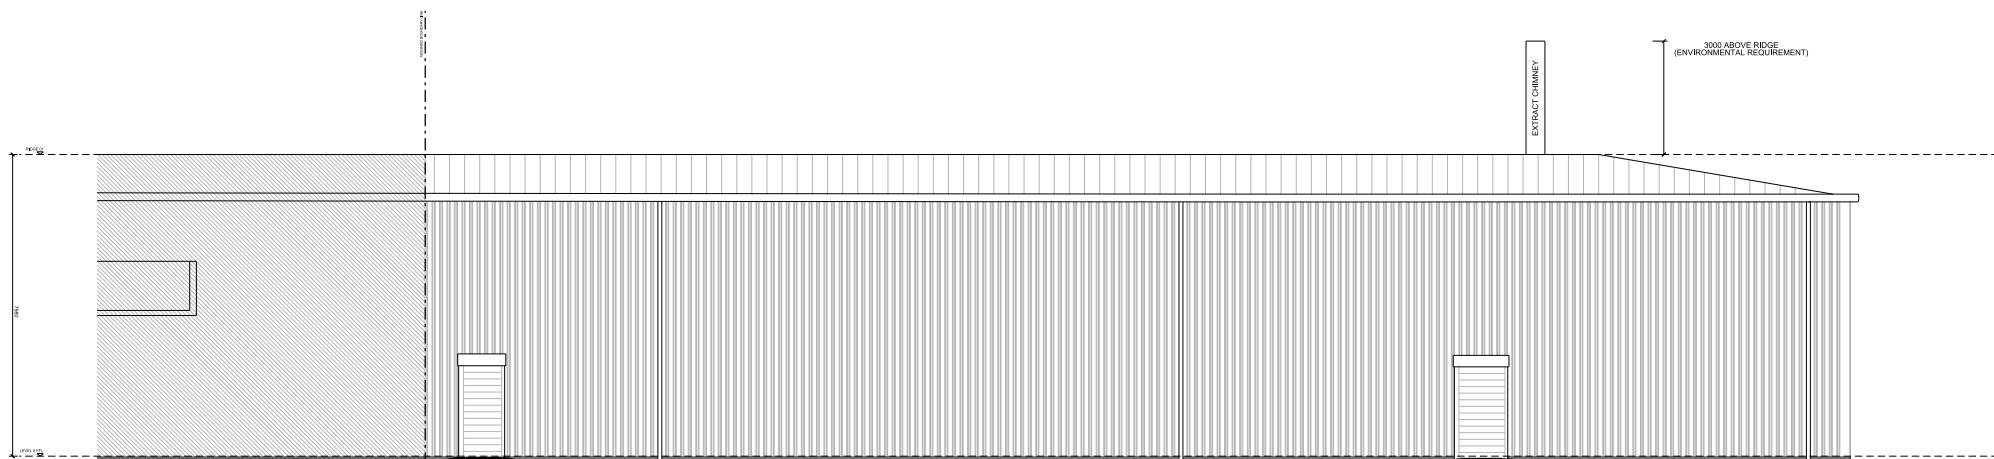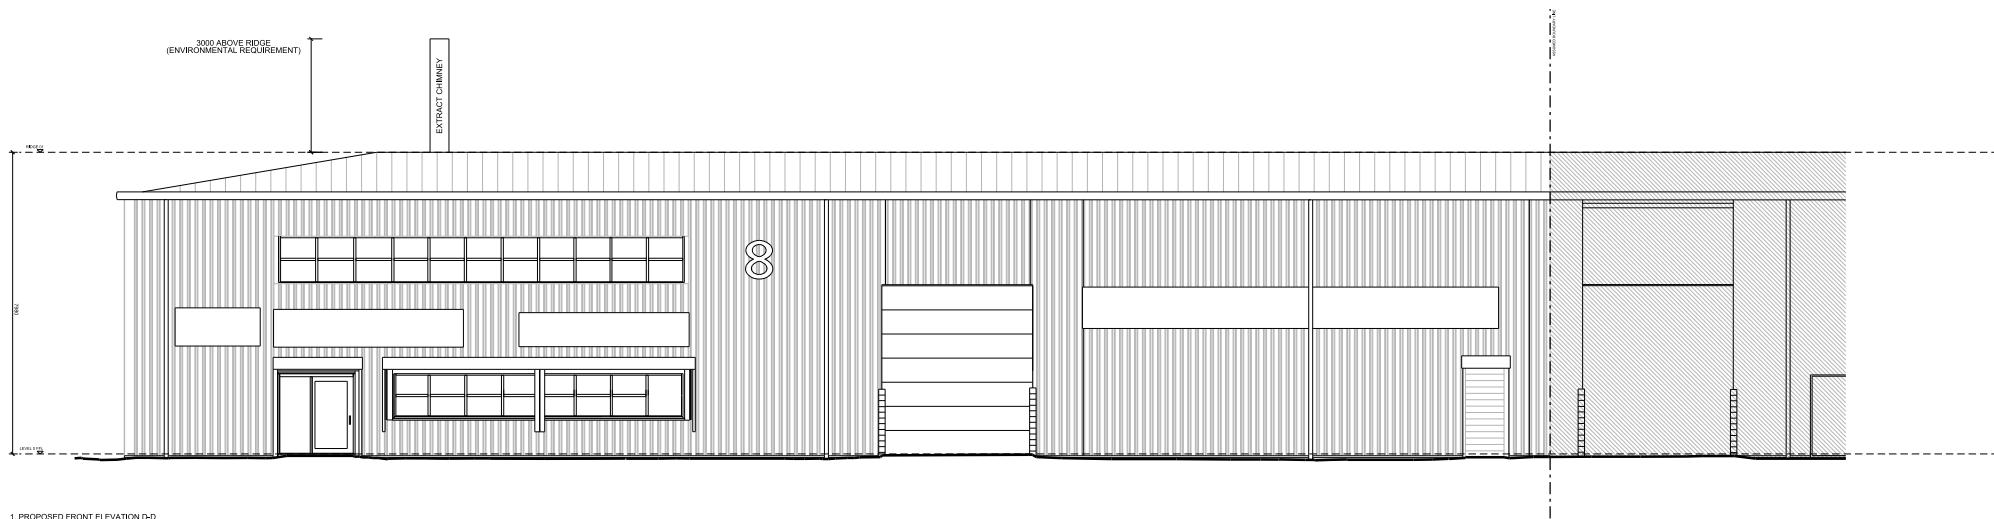

Revision

Date

Notes:

THE DRAWING AND THE INFORMATION
CONTAINED THEREIN ARE THE PROPERTY OF
SHE CONSTRUCT LTD AND MAY NOT
BE REPRODUCED WITHOUT PERMISSION.

ALL DIMENSIONS, LEVELS, SLOPES,
POSITIONS AND OTHER INFORMATION
PARTICULARS AS INDICATED ON
DRAWINGS AND SPECIFICATIONS ARE
TENTATIVE AND ARE FOR INFORMATION
PURPOSES ONLY. THE DRAWINGS ARE
NOT DRAWN TO SCALE.

THE DESIGNER SURVEYOR/ENGINEER
OR RECOGNISABLE PERSONS
MAY NOT BE IDENTIFIED.

Client
HAYES TOYOTA


Project
8 CLAYTON BUSINESS CENTRE, TREVOR RD, UB3 1RT

Drawing Ref:
PROPOSED ELEVATIONS

Drawing no.
HT-104

Scale
1:200@A4

Revision
Date
10.24

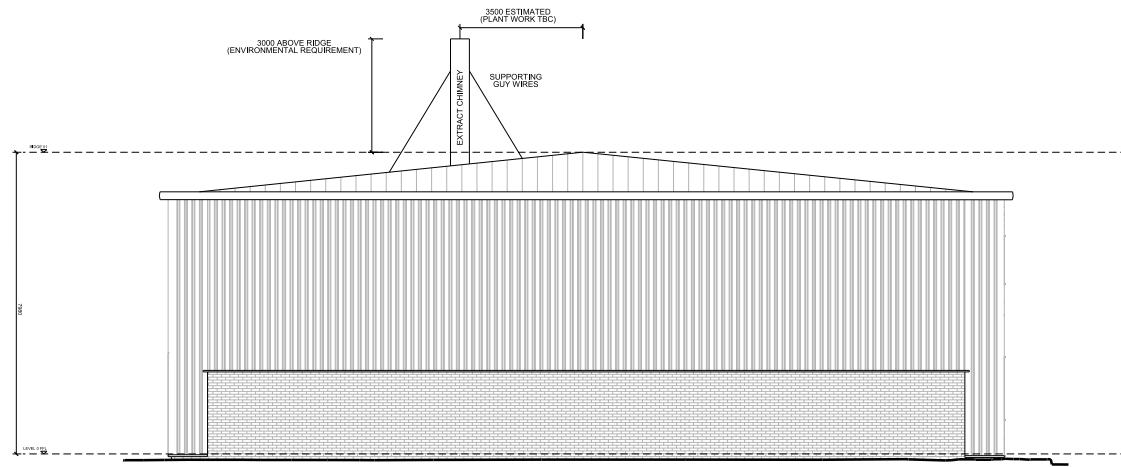

Revision

Date

Notes

THE DRAWING AND THE INFORMATION
CONTAINED IN THIS DRAWING ARE THE PROPERTY
OF SH CONSTRUCTION LTD AND MAY NOT
BE REPRODUCED WITHOUT PERMISSION.

Project: HAYES TOYOTA
8 CLAYTON BUSINESS CENTRE, TREVOR RD, UB3 1RT

Drawing #: PROPOSED ELEVATION & SITE PHOTOS

Drawing no.: HT-105 Scale: 1:200@A4 Revision: - Date: 10.24