




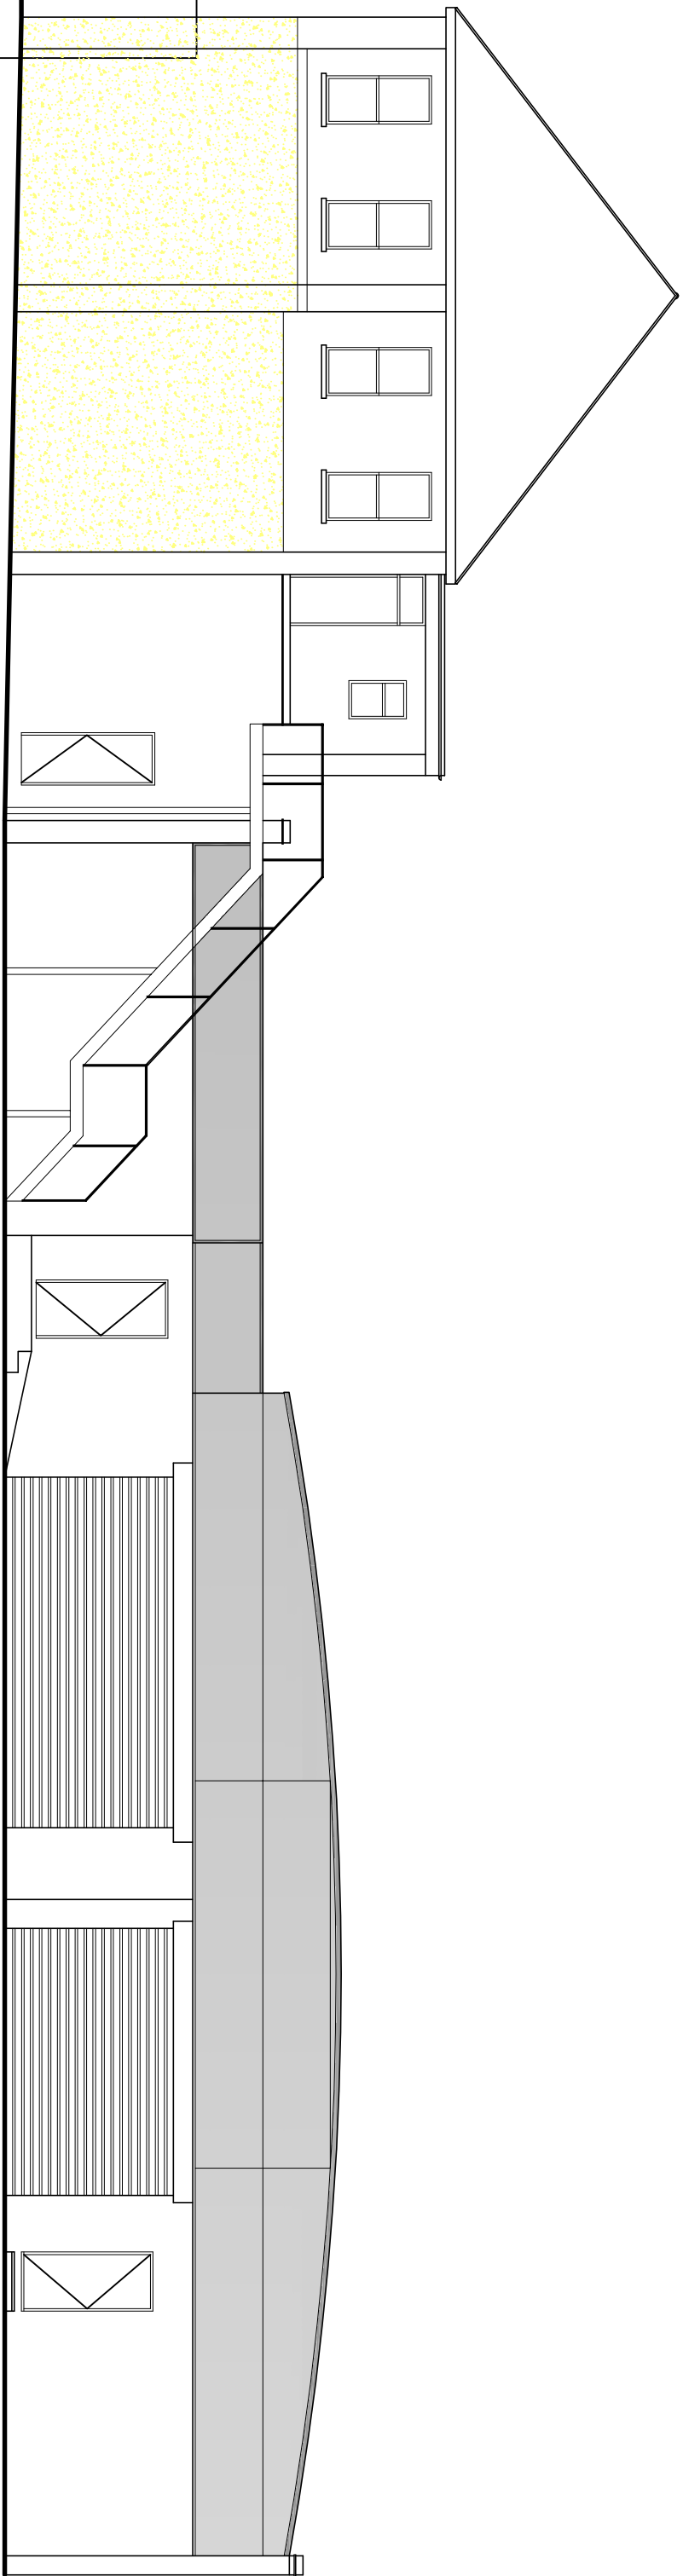

SIDE ELEVATION

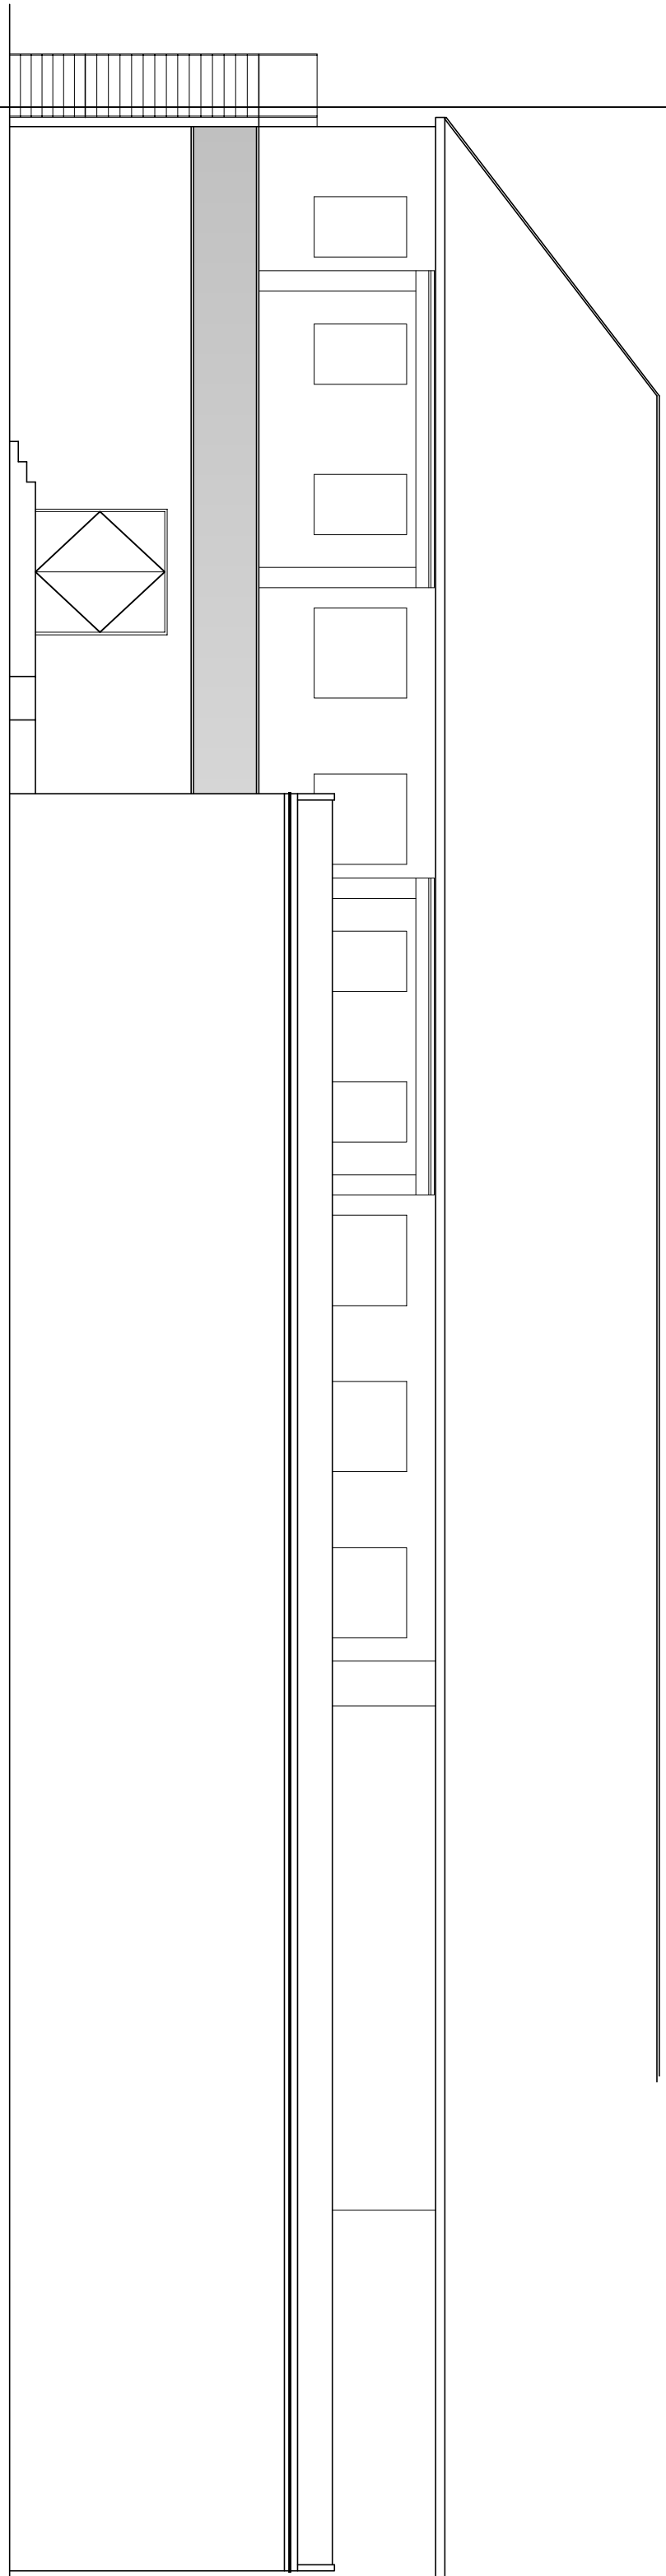


REAR ELEVATION

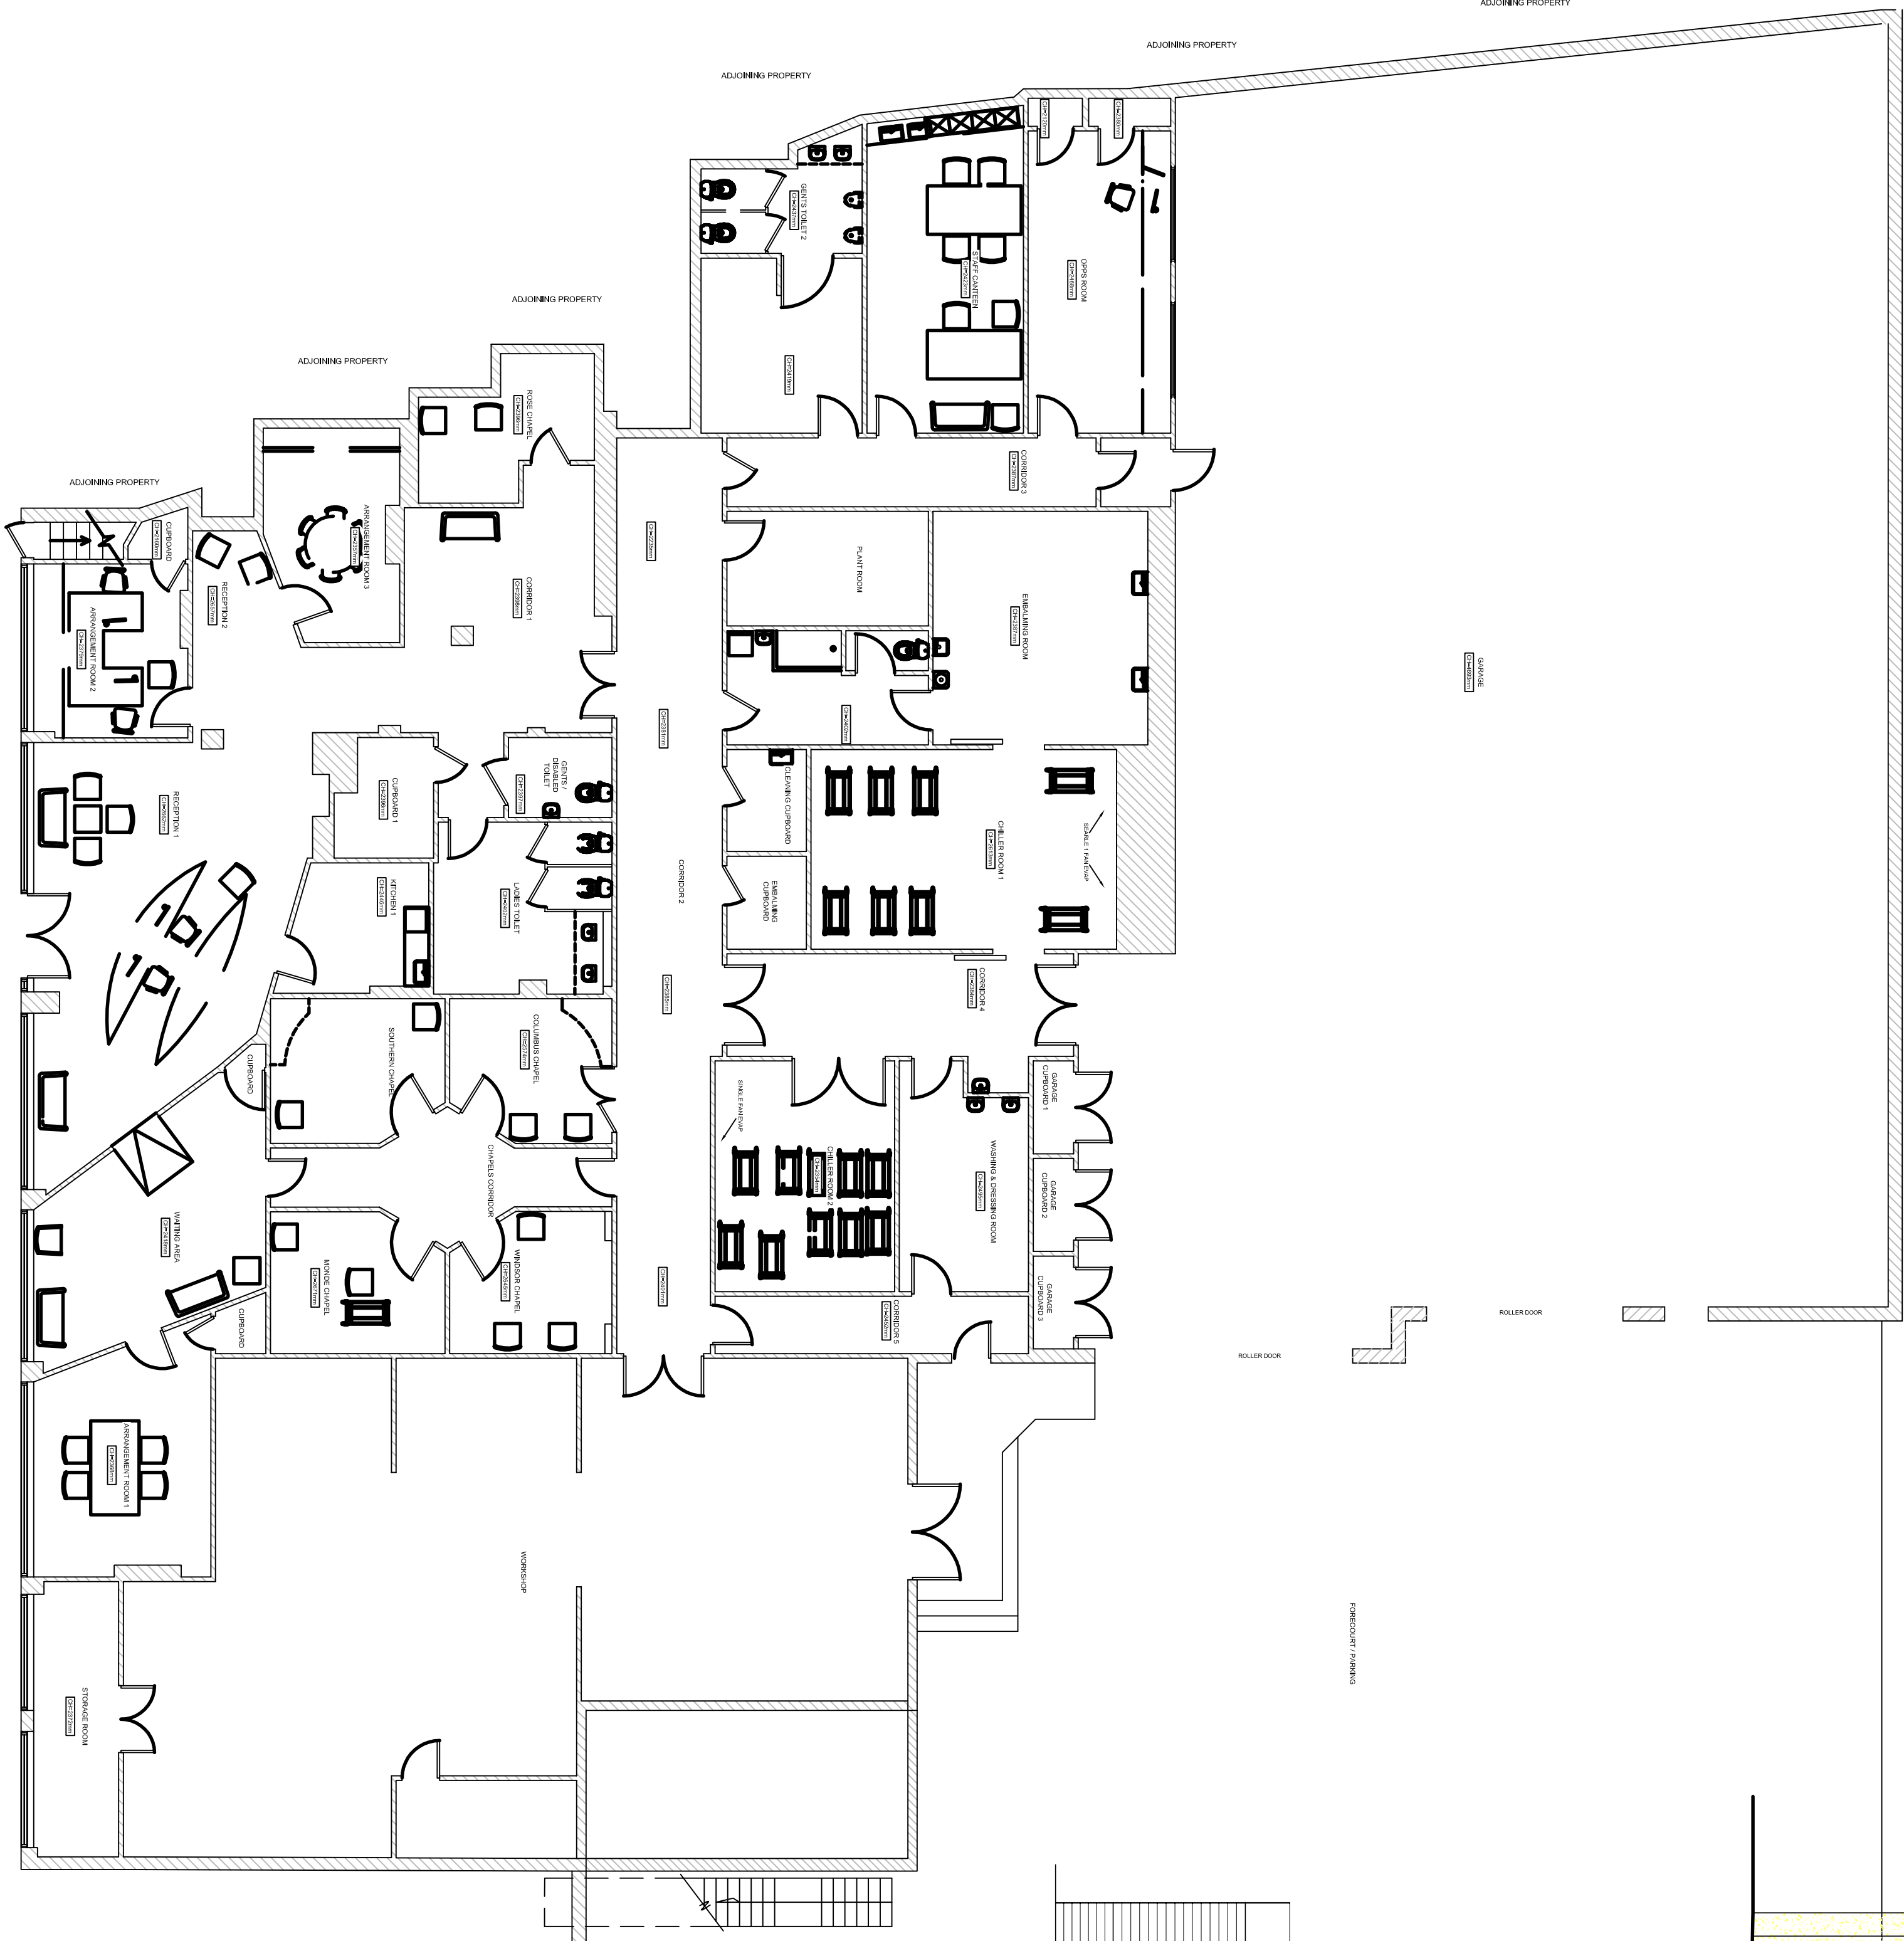

EXISTING PLAN

SCALE 1:100

 

© THE CONTENTS OF THIS DRAWING REMAIN THE SOLE PROPERTY OF
WELLSFIELD ASSOCIATES AND MUST NOT BE COPIED OR REPRODUCED
WITHOUT PRIOR PERMISSION
FULL SURVEY NOT CARRIED OUT. DRAWING PRODUCED USING
INFORMATION SUPPLIED BY THE CLIENT

**Wellsfield
Associates**

York House
Westview Drive
Ryeleigh, Essex.
SS6 7AU
Mob No 07766 221958
chris@wellsfieldassociates.co.uk

project
FUNERALCARE
940-942 UXBRIDGE ROAD
HAYES
MIDDLESEX
UB4 0RL

EXISTING PLAN

date	drawn
APR 2022	C.J.J.
scale 1:100 @A1	drg no. 3700.10