


REVISION

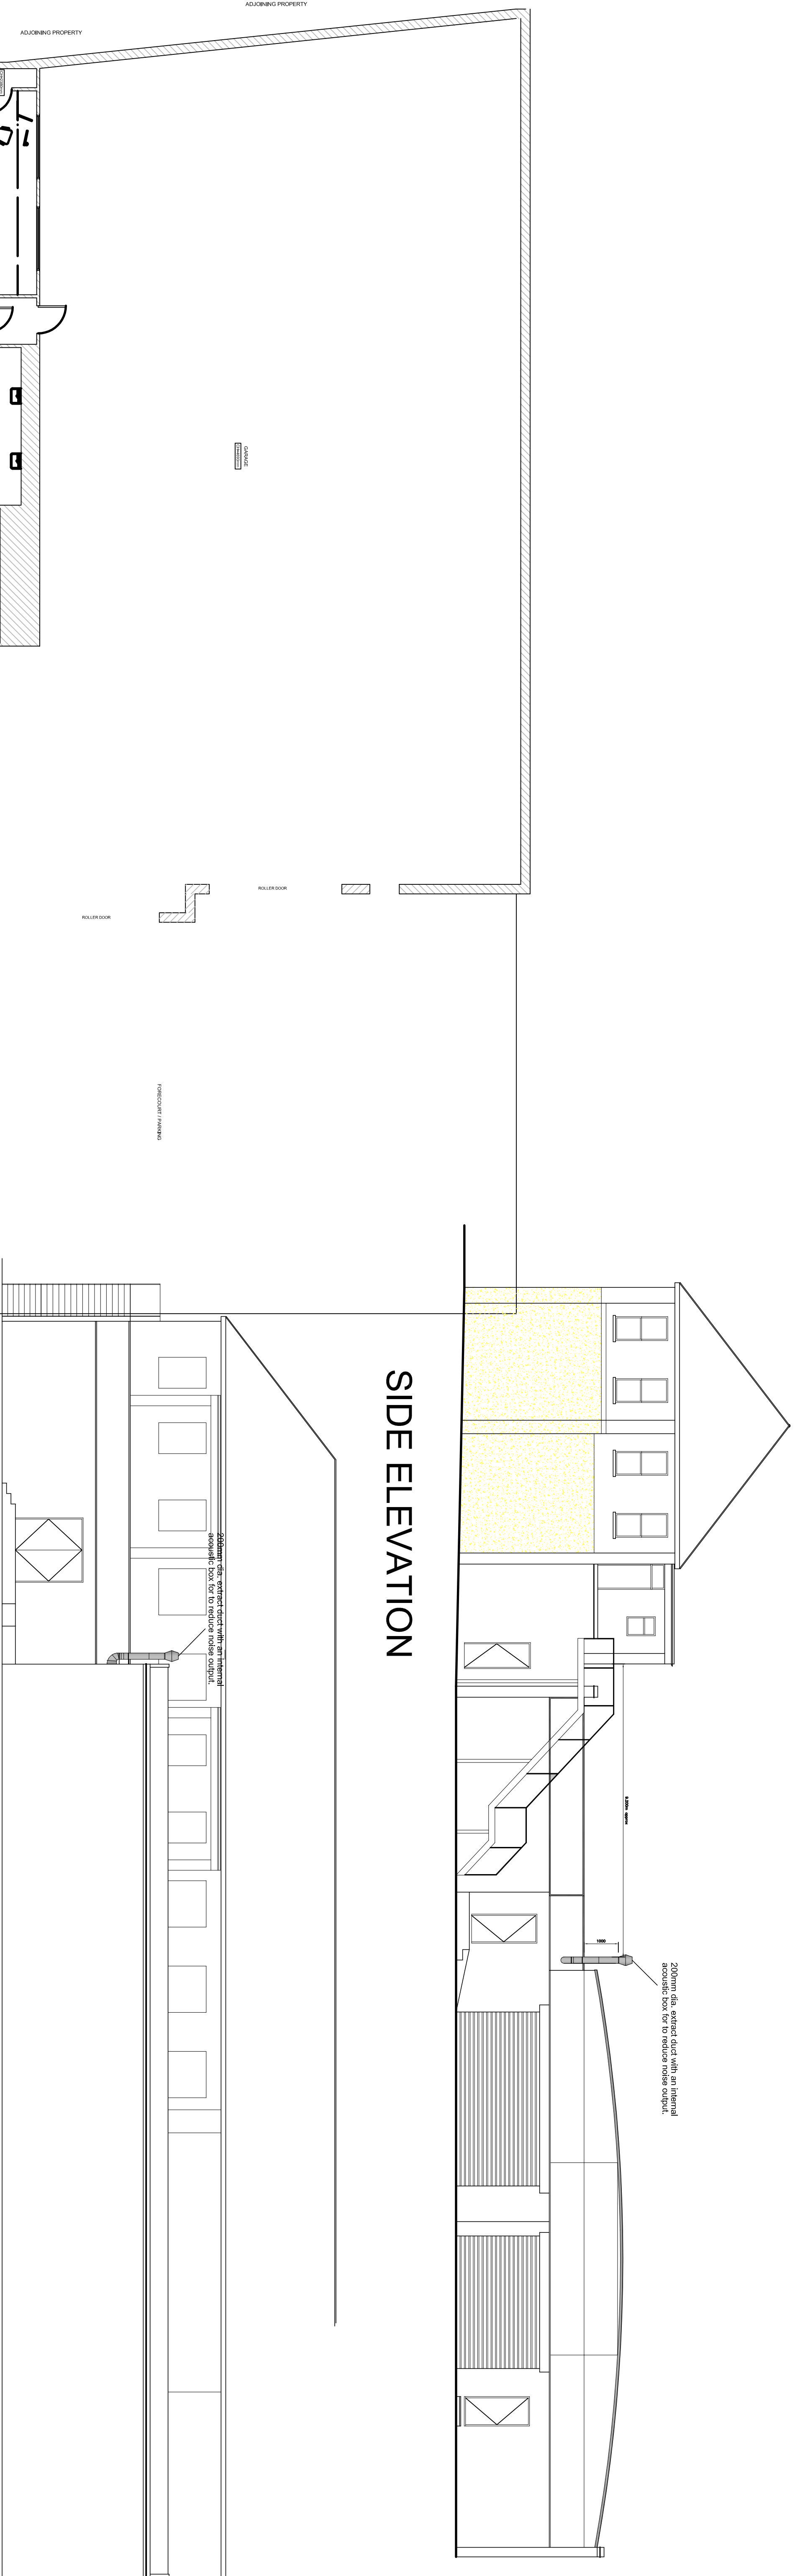


SIDE ELEVATION

REAR ELEVATION



SCALE 1:100

 

ALTERNATIVE ELEVATION

© THE CONTENTS OF THIS DRAWING REMAIN THE SOLE PROPERTY OF WELLSFELD ASSOCIATES AND MUST NOT BE COPIED OR REPRODUCED WITHOUT PRIOR PERMISSION.

INFORMATION SUPPLIED BY THE CLIENT

Wellsfield Associates
York House
Westview Drive
Raveleigh, Essex.
SS6 7AU
Mob No 07766 221058

chris@wellsfieldassociates.co.uk

project

FUNERALCARE
940-942 UXBRIDGE ROAD
HAYES
MIDDLESEX
UB4 0RL

PROPOSED PLAN

date	drawn
APR 2022	C.J.J.

scale	drq no.
1:100 @A1	3700.11

PROPOSED PLAN

