




NOTES:
All dimensions must be checked on site and not scaled from this drawing.

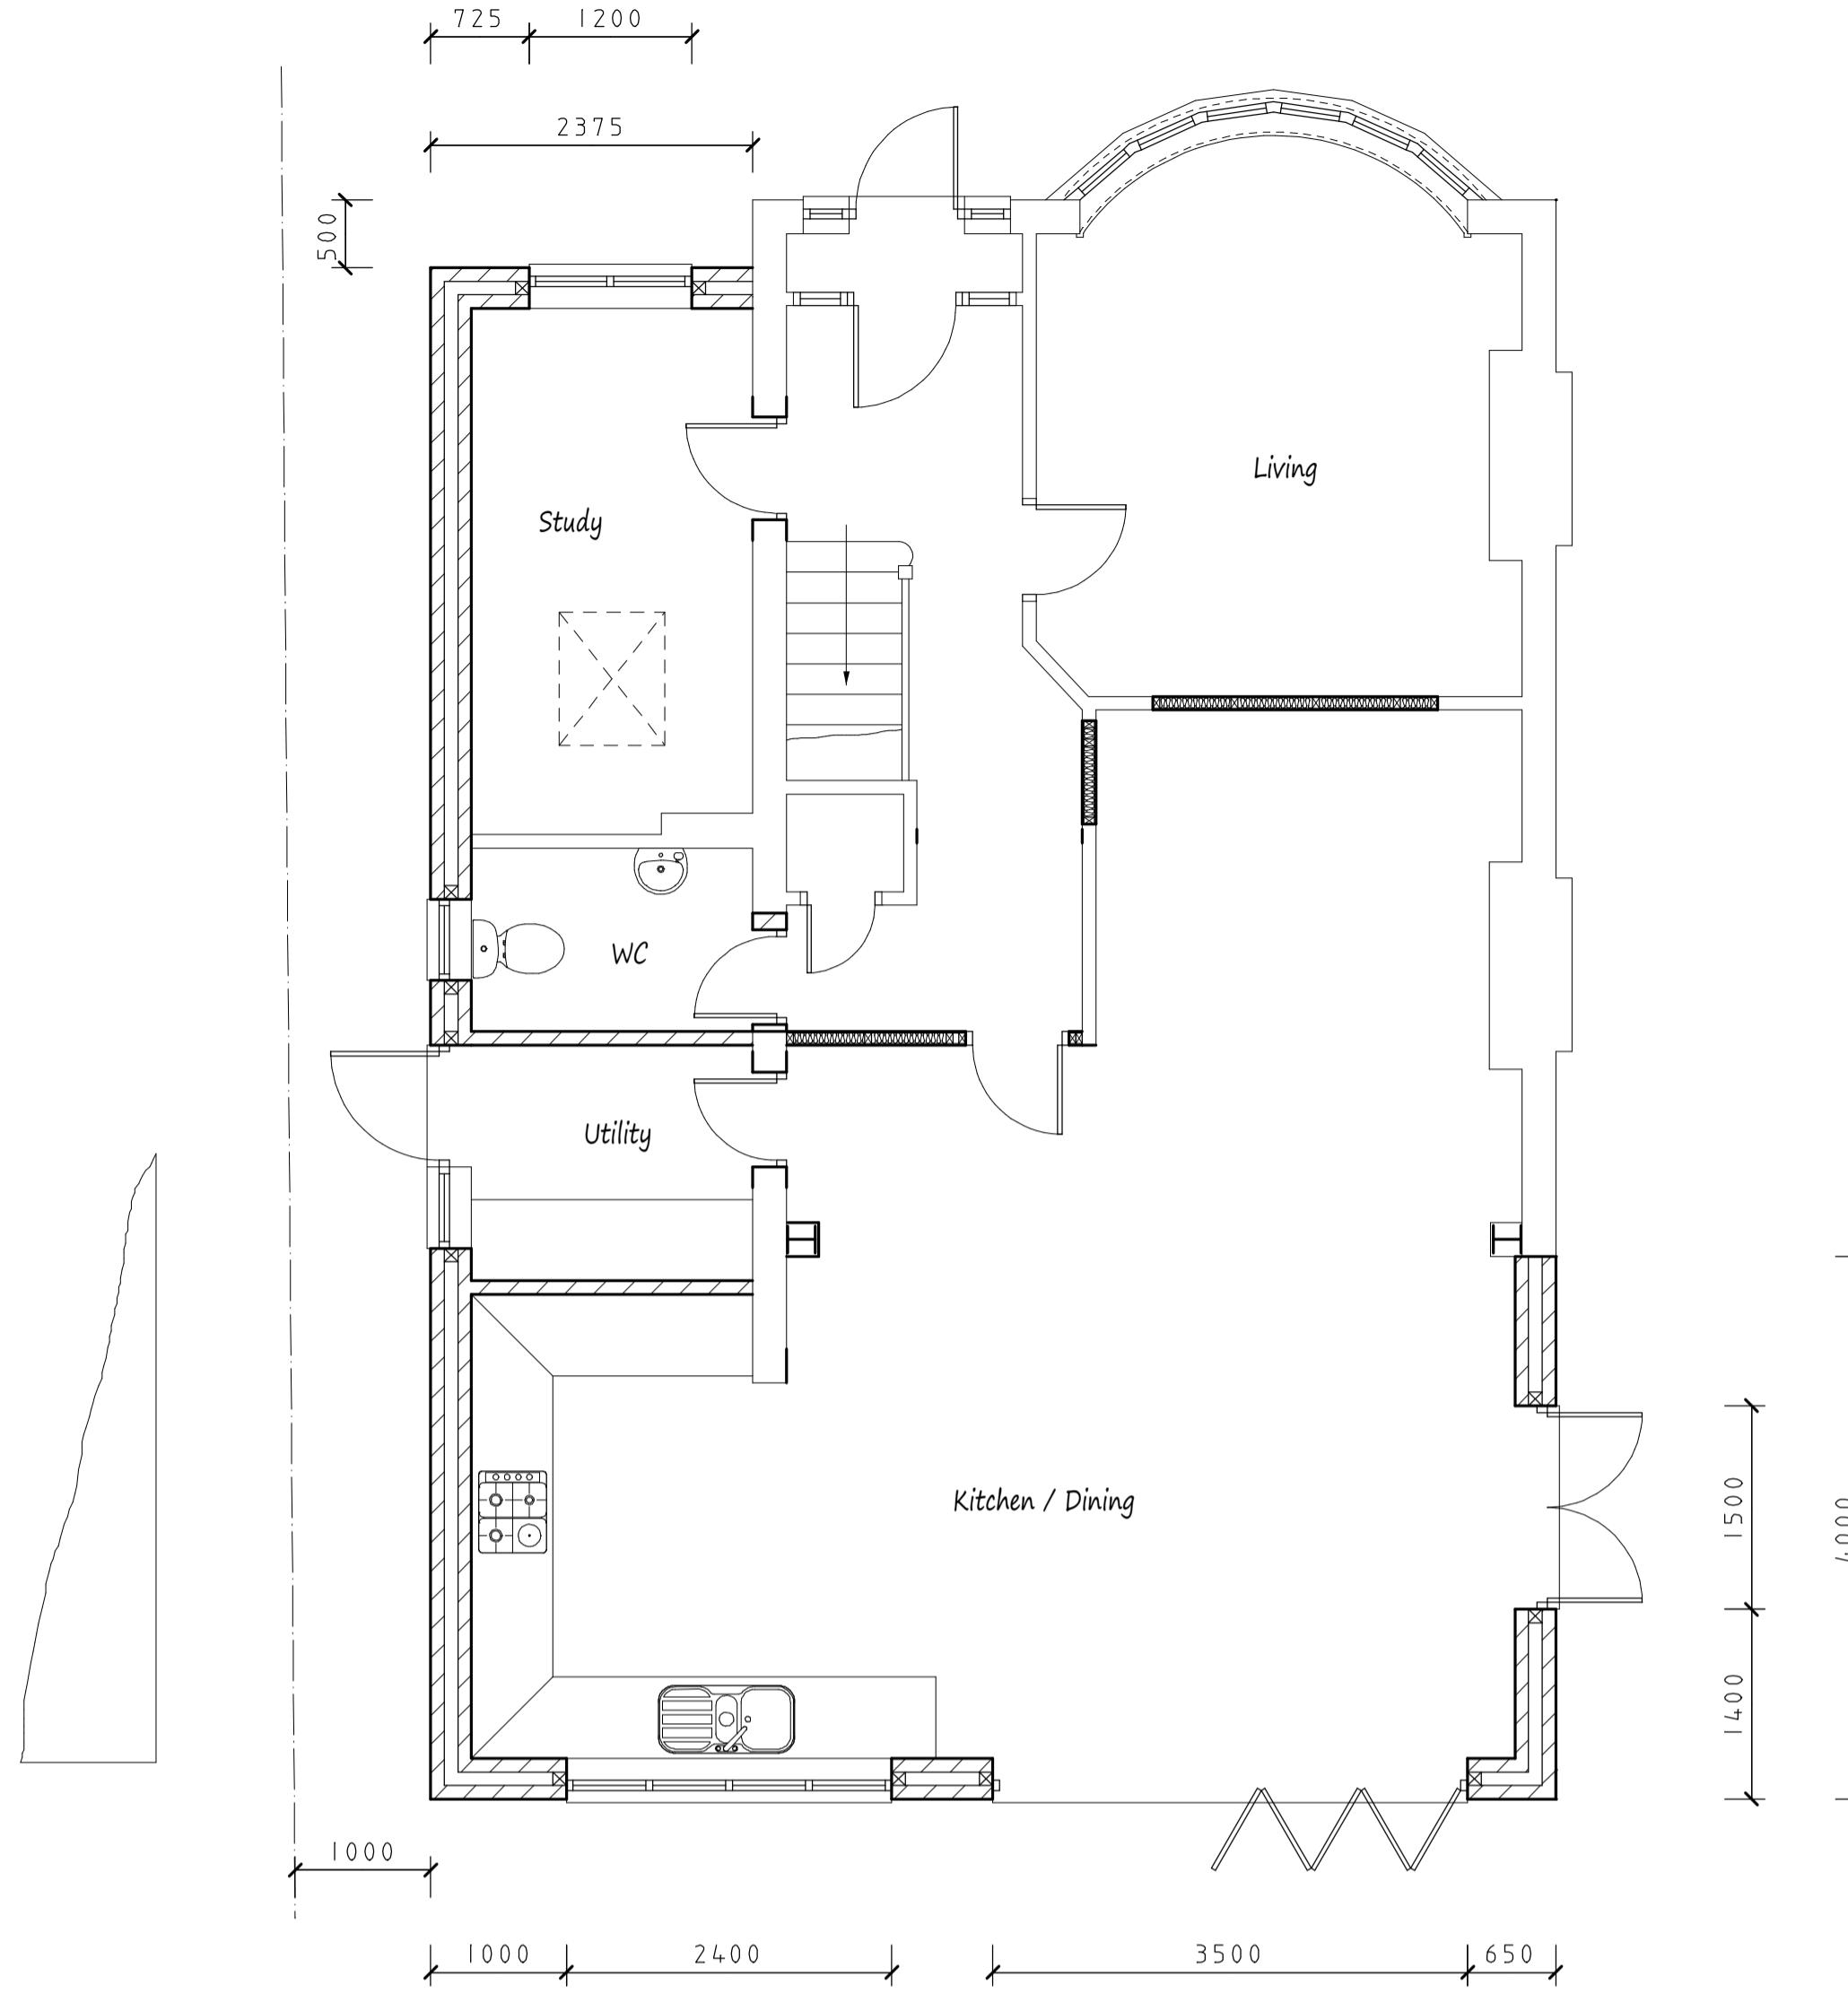

Proposed Ground Floor Plan

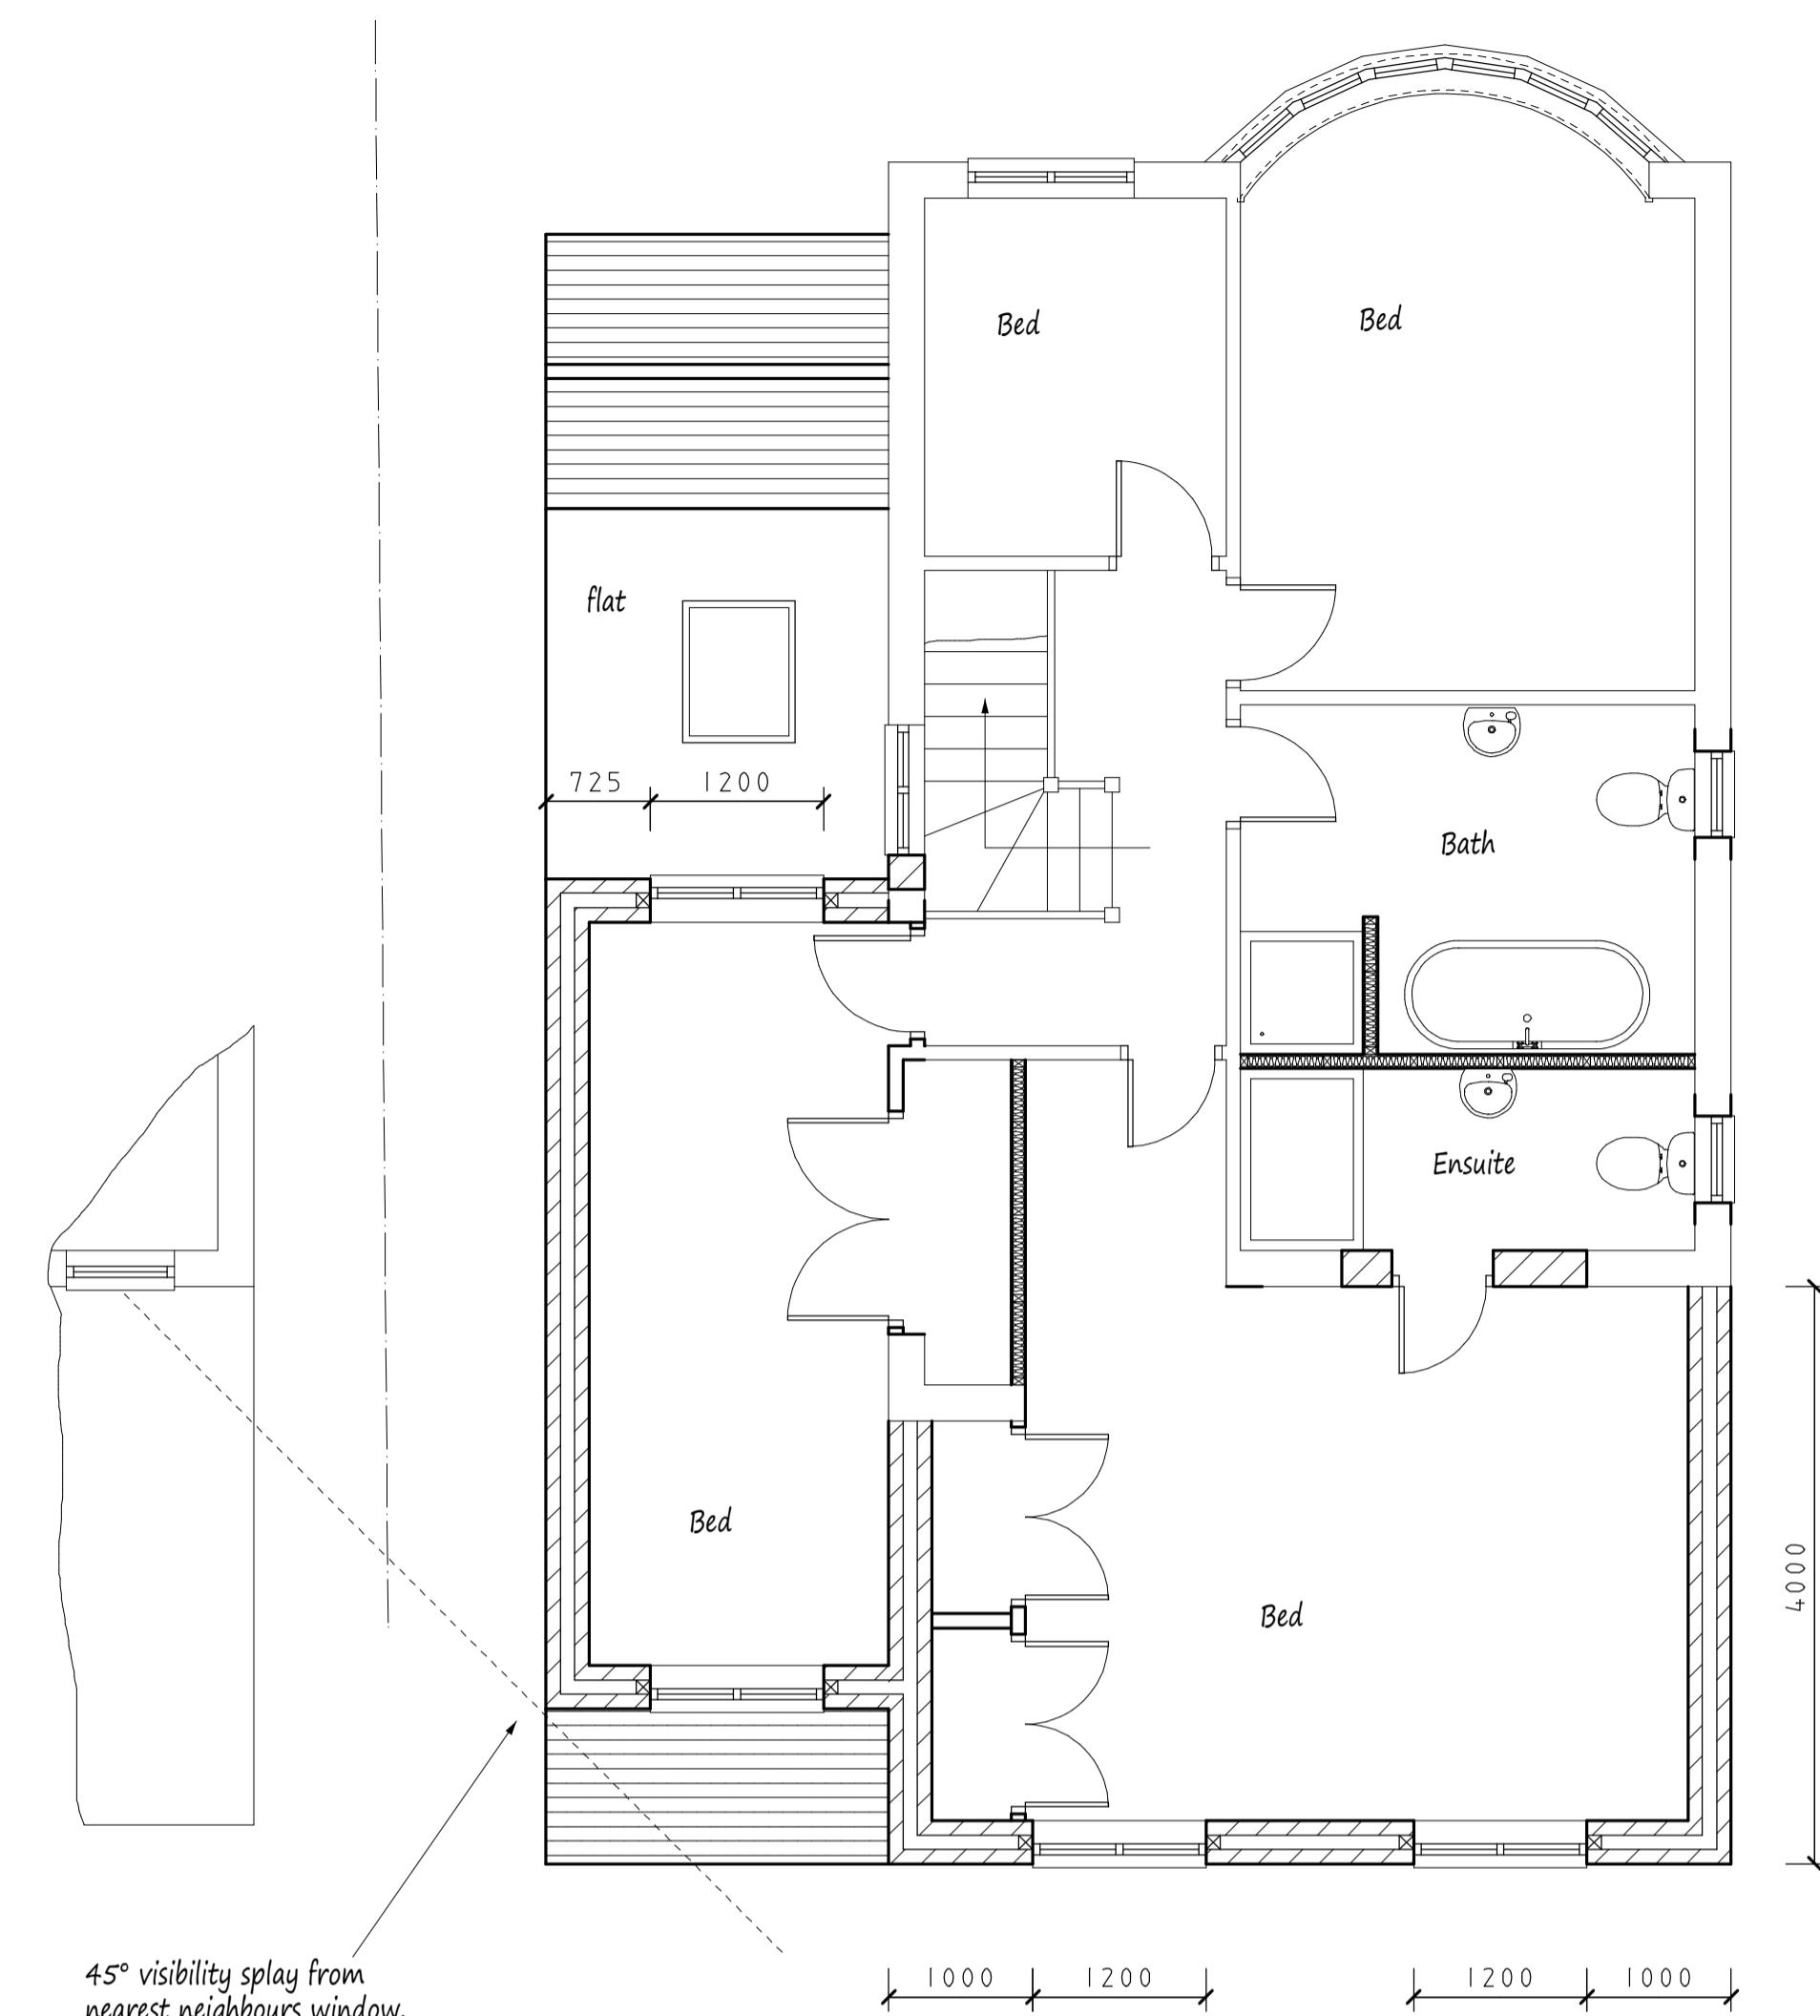

Proposed First Floor Plan

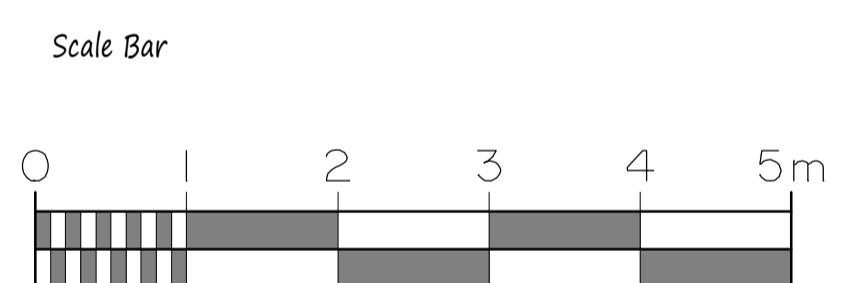


This drawing to be read in conjunction with Drg No 4230/01

Proposed Elevations - All Materials to Match Existing



Front Elevation

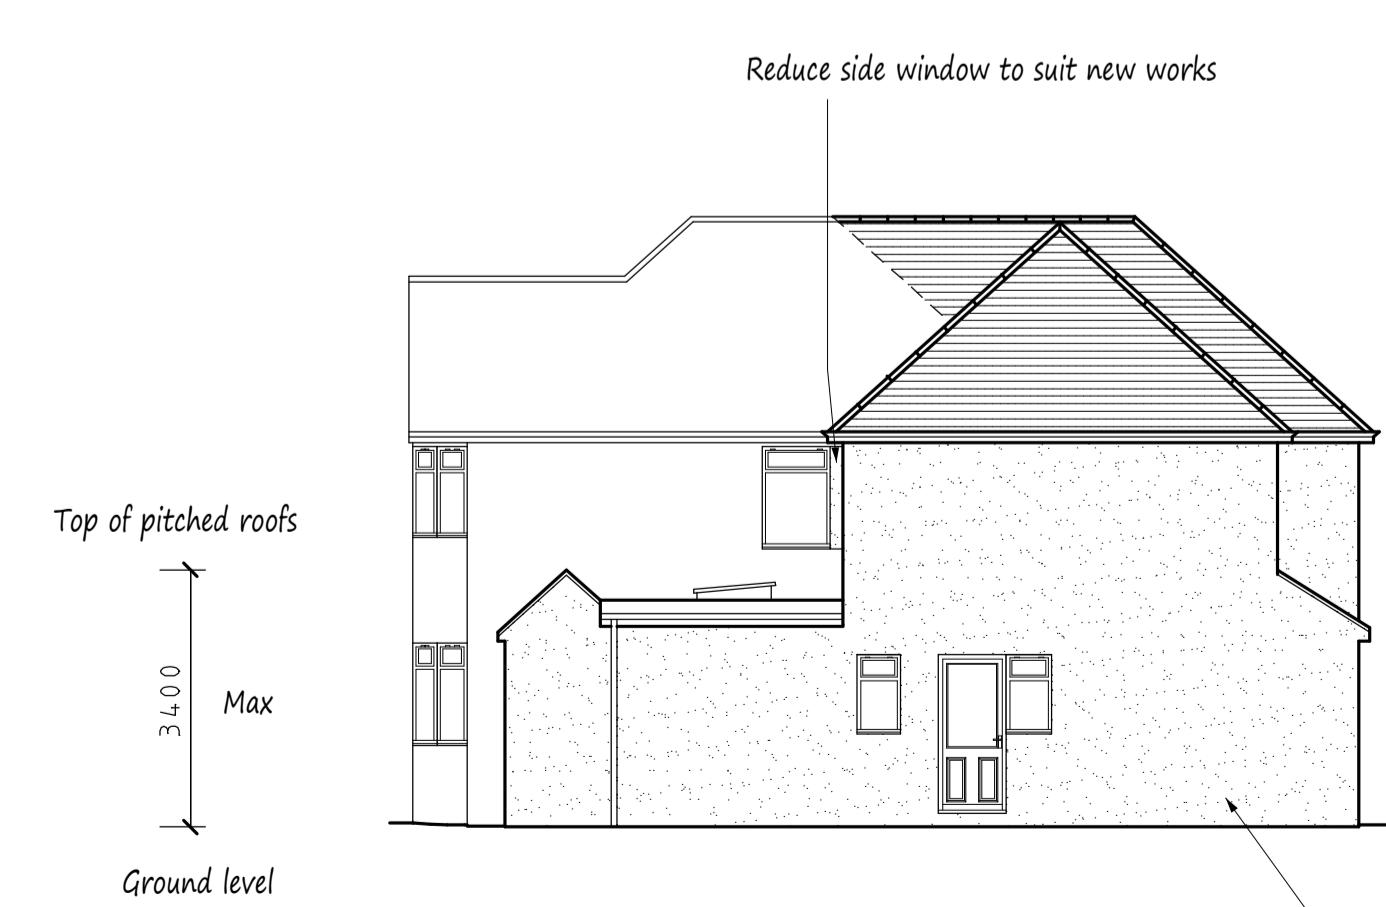

Side Elevation



Rear Elevation



Side Elevation

B	Sept 2019	Rev'd application
A	May 2019	Rev'd for Planning
	Date	Revisions

Copyright

Pottle & Co Ltd.
Building Design &
Management Services

Suite A
128 Manor Way
Ruislip
Middlesex
HA4 8HR

Tel: 01895 622800
www.pottle.uk.com

Client
Mr & Mrs Bates

Job Title

58 Beechwood Avenue
Ruislip
Middlesex

Drawing Title

Proposed Part Single Storey,
Part Two Storey Side and
Rear Extension.

Scale
1:50. 100

Date
April 2019

Drawn by
MPP

Drg No.
4230/028