


EXTERNAL AND INTERNAL ADAPTATIONS
 4 WILLOW GROVE
 HOUSEHOLDER

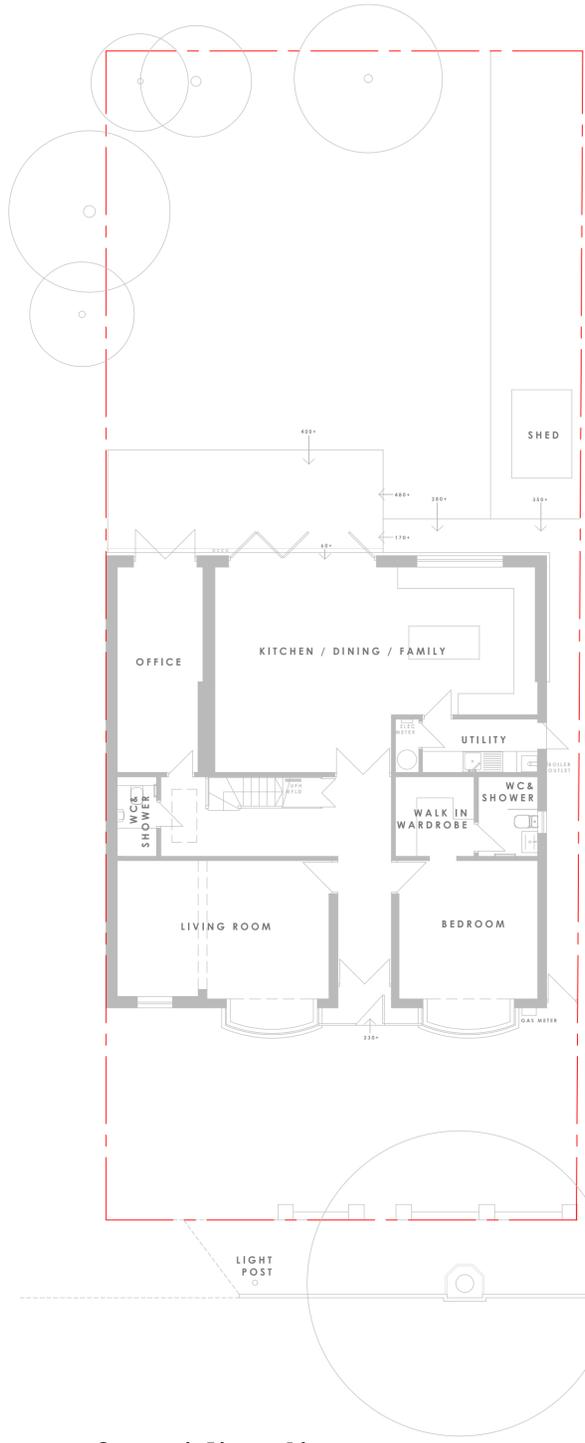


Ground Floor Plan
 SCALE 1:100



Front
 SCALE 1:100




Side (view from no 2)
 SCALE 1:100

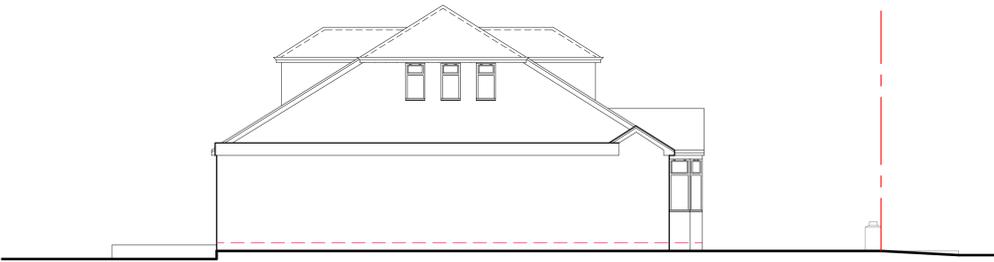


Side (view from no 6)
 SCALE 1:100



Rear
 SCALE 1:100

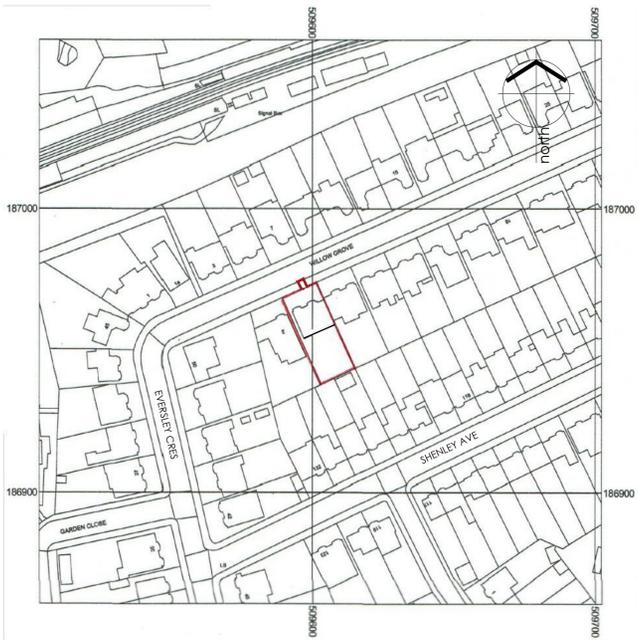

Site Location
 SCALE 1:1250

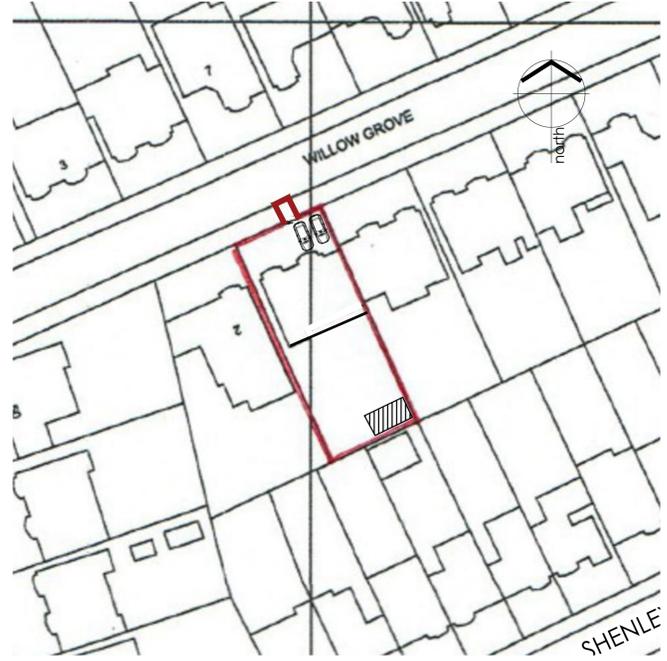

Block Plan
 SCALE 1:500
 UPRN: 100021472128
 HMLR Title No: MX37309
 single storey outbuilding

| | | | | |
|-----|------------|--|-------|---------|
| Rev | Date | Details | Drawn | Checked |
| A | 20/01/2026 | amended as per client recommendations - extend existing drop kerb and partial wall removed | | |

| | |
|---|--|
| FOR COMMENT/APPROVAL | |
| Project/Client: 4 Willow Grove Ruislip HA4 6DF | Project No: PRO-202 Dwg No: PL-E-001 Rev: A |
| Drawing: EXISTING PLANS AND ELEVATIONS | Scale: 1:100 @A1 Drawn By: Date: PM Nov 25 Checked By: Date: |

PLG Architects & Finders
 Disability Property Specialists

Leicestershire Office: Unit 6, Brook Park Gaddesby Lane, Rearsby, LE7 4ZB
 Devon Office: 1 Devon Square, Newton Abbot, TQ12 2HN
 Central Office: 176 King Street, London, W6 0RA
 T: +44 (0)333 577 0809 E: projects@plg.uk
 www.plg.uk

Registered Office - Venture House, 27-29 Glasshouse Street, London W1B 5DF. Registered Number - 06046620
 STANDARD NOTES:
 • If this drawing exceeds quoin's taken in any way, the building designers are to be informed before works initiated.
 • Only figured dimensions to be taken from this drawing. Do not scale off this drawing.
 • Drawing based on Ordnance Survey and/or existing record drawings - design and drawing content subject to Site Survey, Structural Survey, Site Investigations, Planning and Statutory Requirements and Approvals.
 • PLG Consultants Ltd retain the copyright of the design, scheme and ownership of the drawings.
 • Drawing to be read in conjunction with structural engineers drawings.
 • Any omissions to be reported to and clarified with client prior to commencement.
 • Verify dimensions, levels and existing structure on site prior to commencement.
 • All works to comply with current regulations, British standards etc.
 • The Builder is responsible for serving party wall notices should they be necessary prior to commencement.
 • Existing drawings submitted to building control are subject to additional information required by building control which could have a significant cost for additional works to be done on site.
 • All works commenced prior to Building Regulation Approval are copied out of the client's risk.
 • ALL DIMENSIONS TO BE DOUBLE CHECKED ON SITE PRIOR TO SETTING OUT