





EXISTING
FRONT ELEVATION

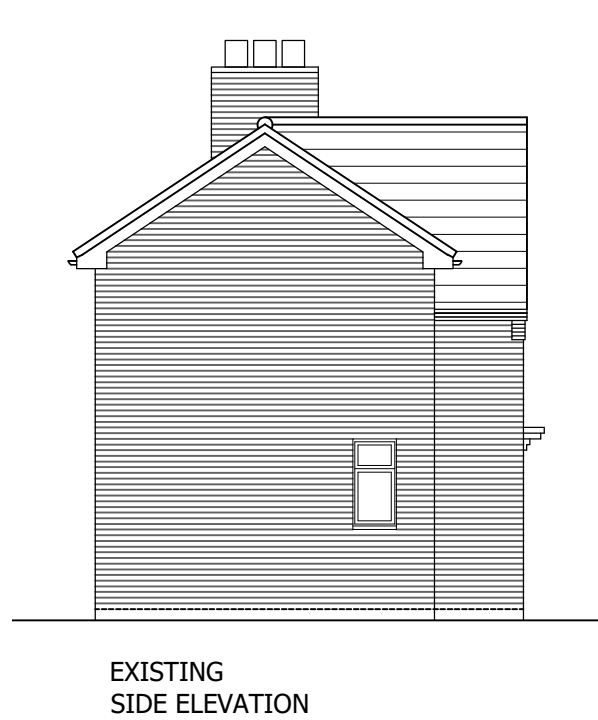

EXISTING
SIDE ELEVATION




EXISTING
REAR ELEVATION

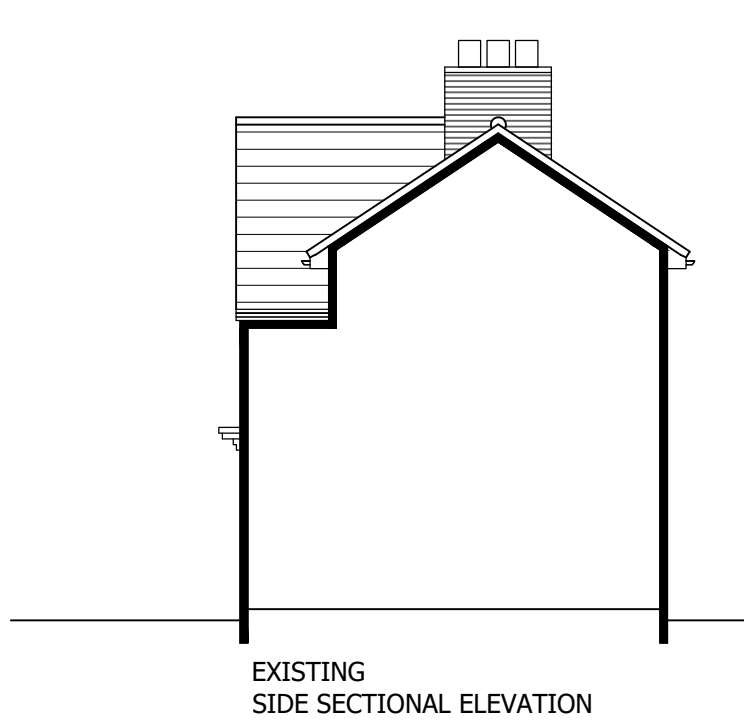


EXISTING
SIDE SECTIONAL ELEVATION




PROPOSED
FRONT ELEVATION

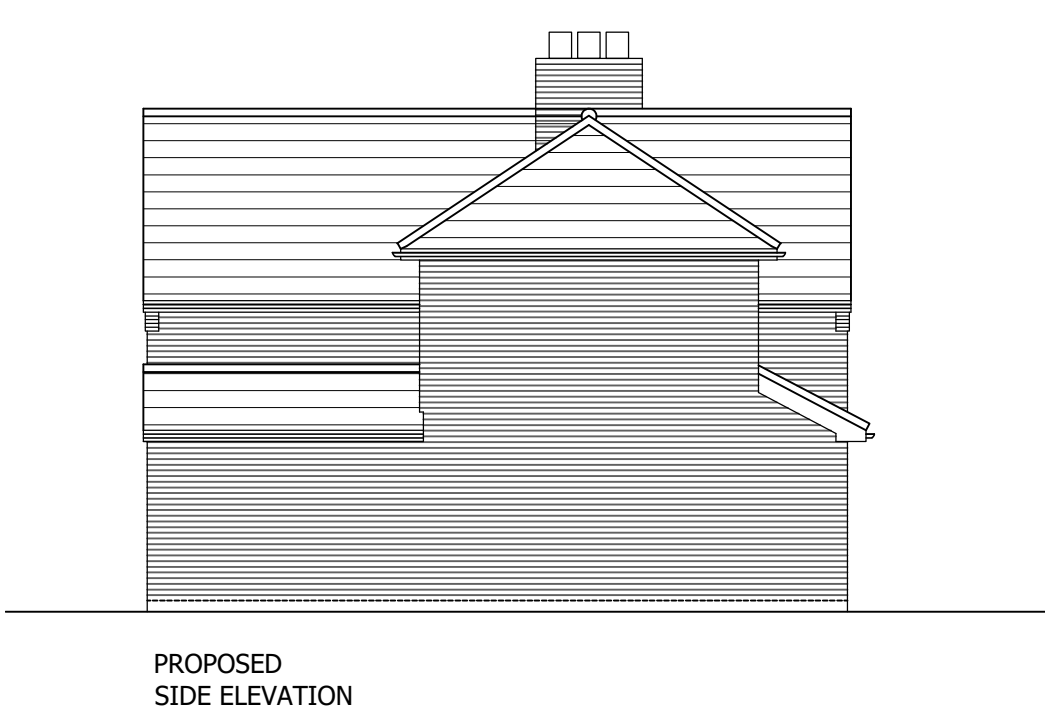


PROPOSED
SIDE ELEVATION

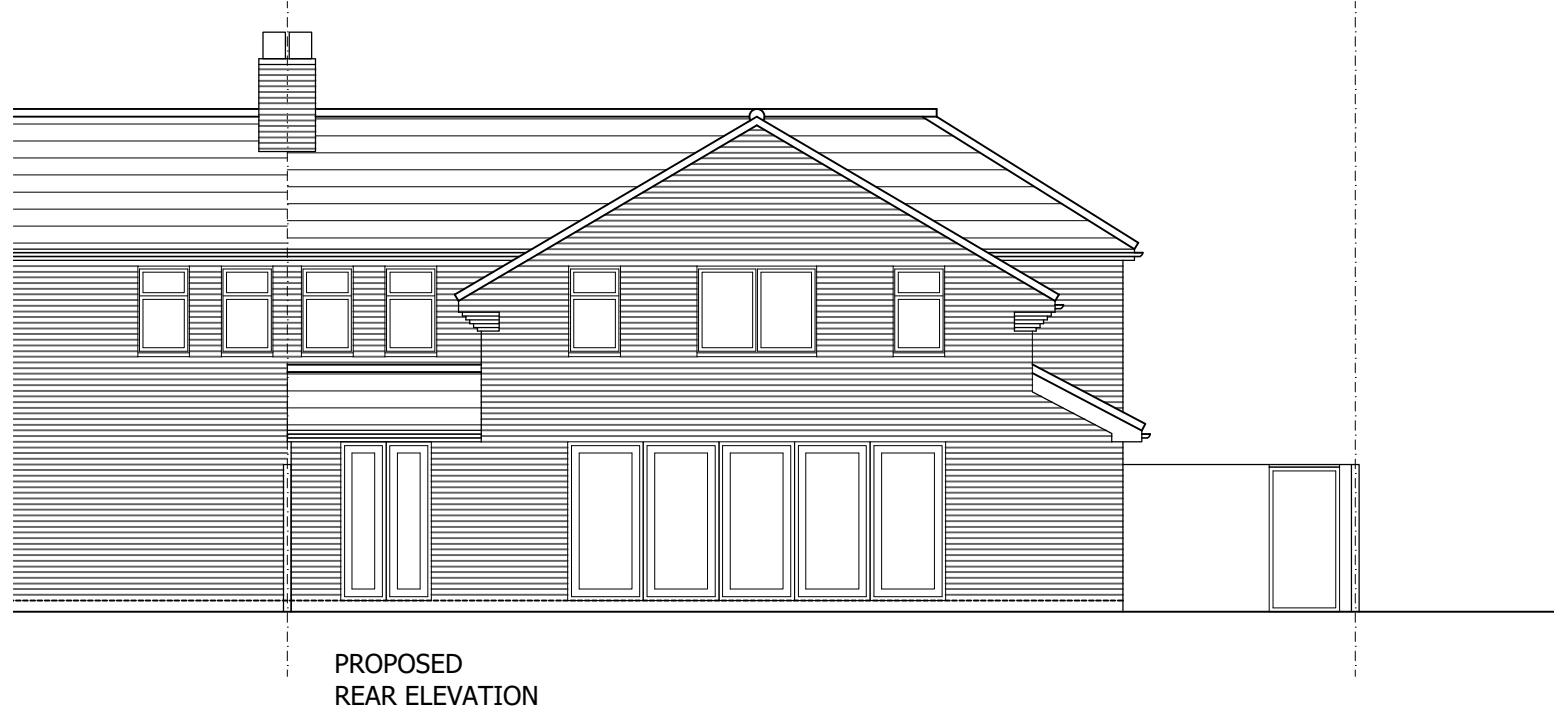


PROPOSED
REAR ELEVATION

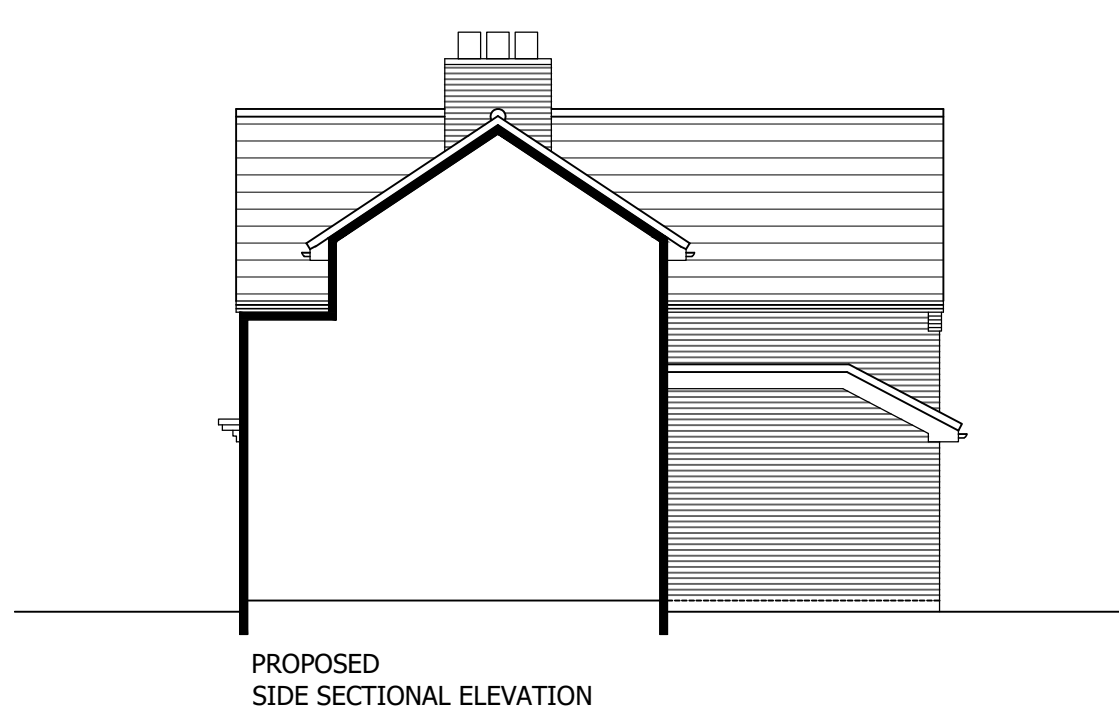


PROPOSED
SIDE SECTIONAL ELEVATION

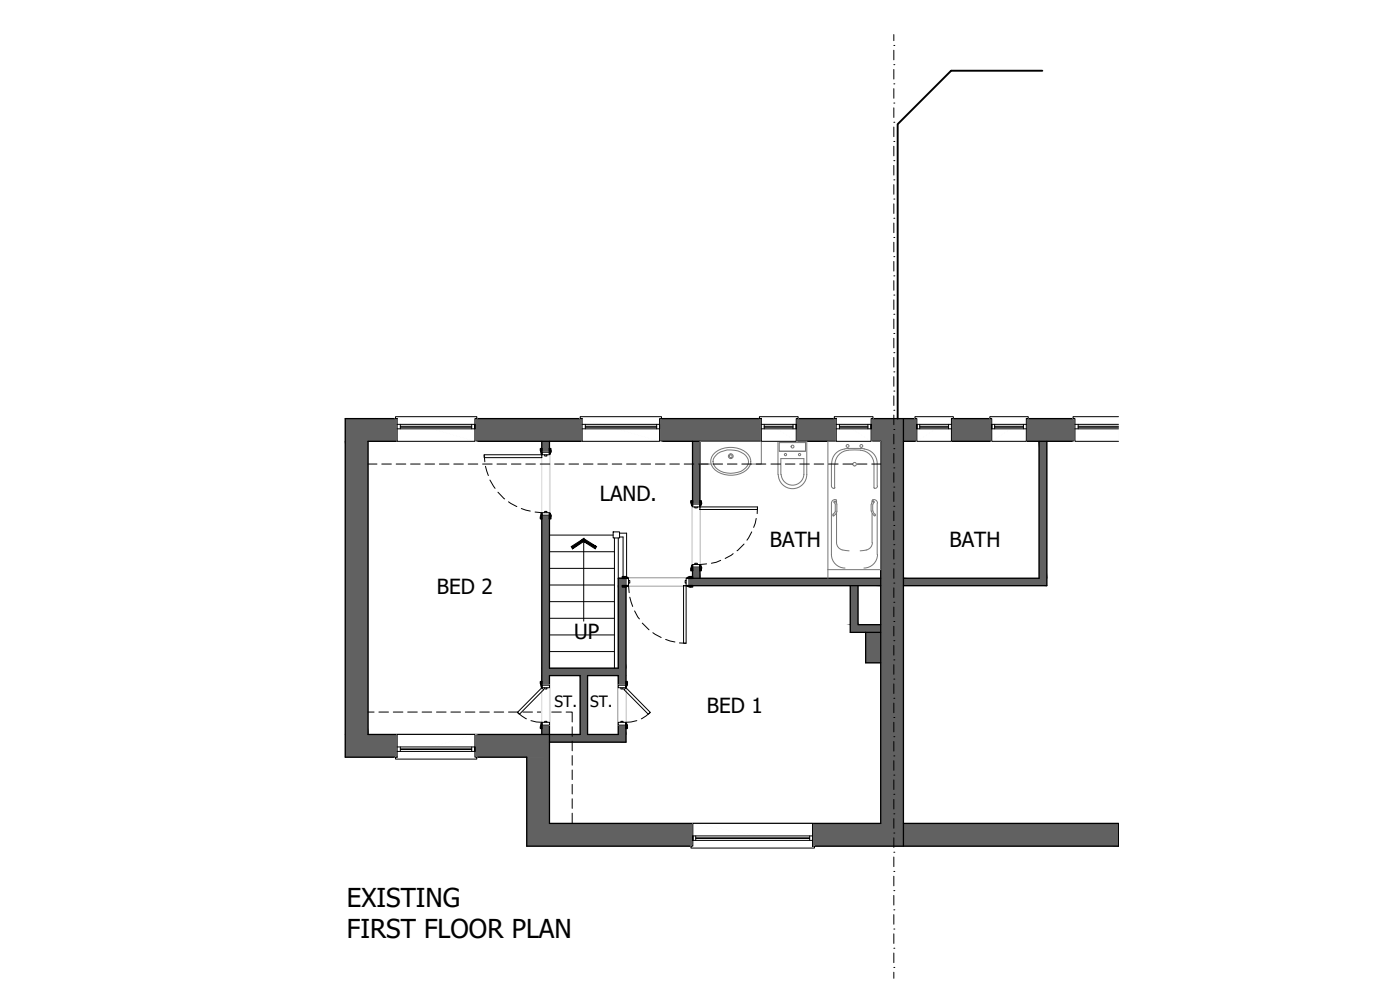


EXISTING
FIRST FLOOR PLAN

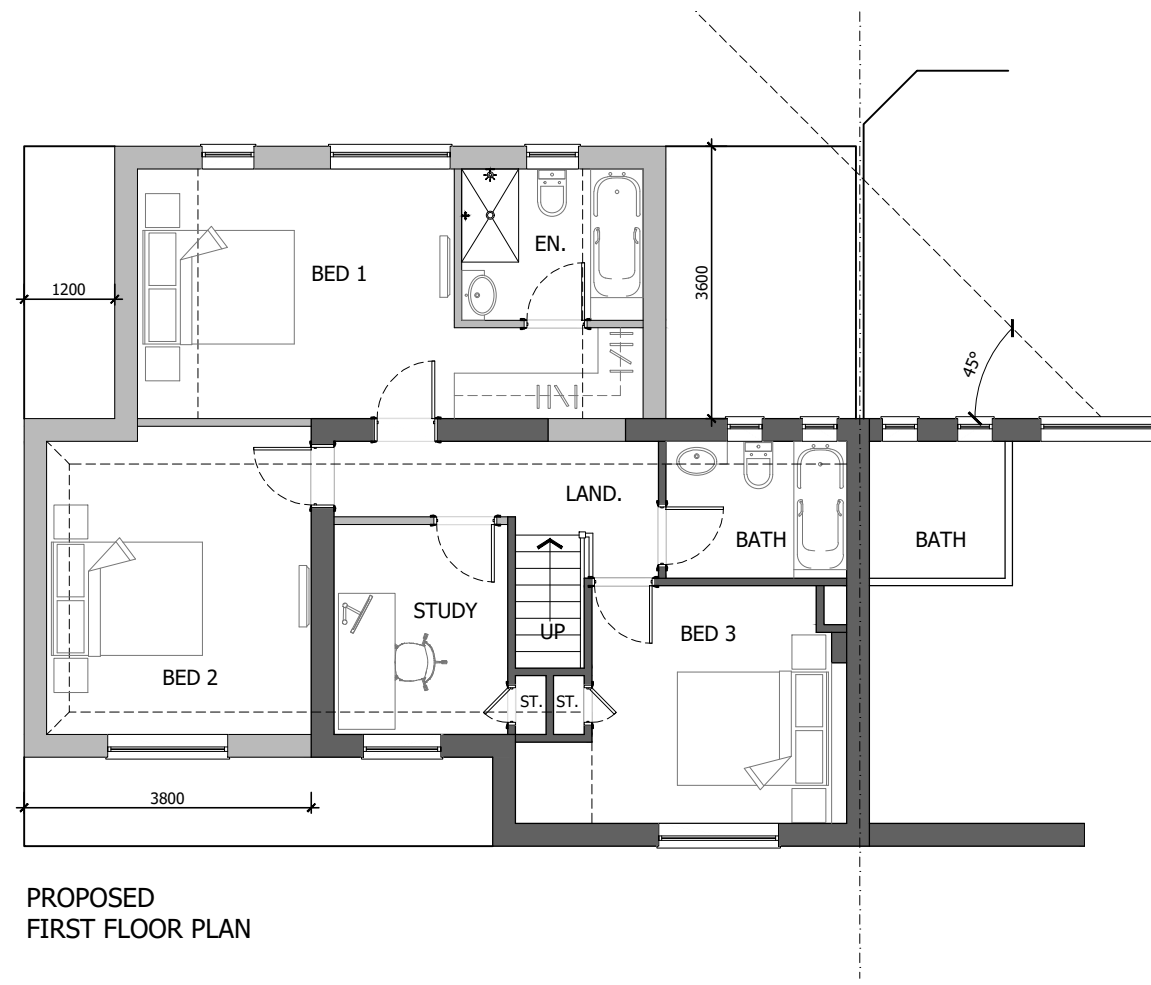


PROPOSED
FIRST FLOOR PLAN

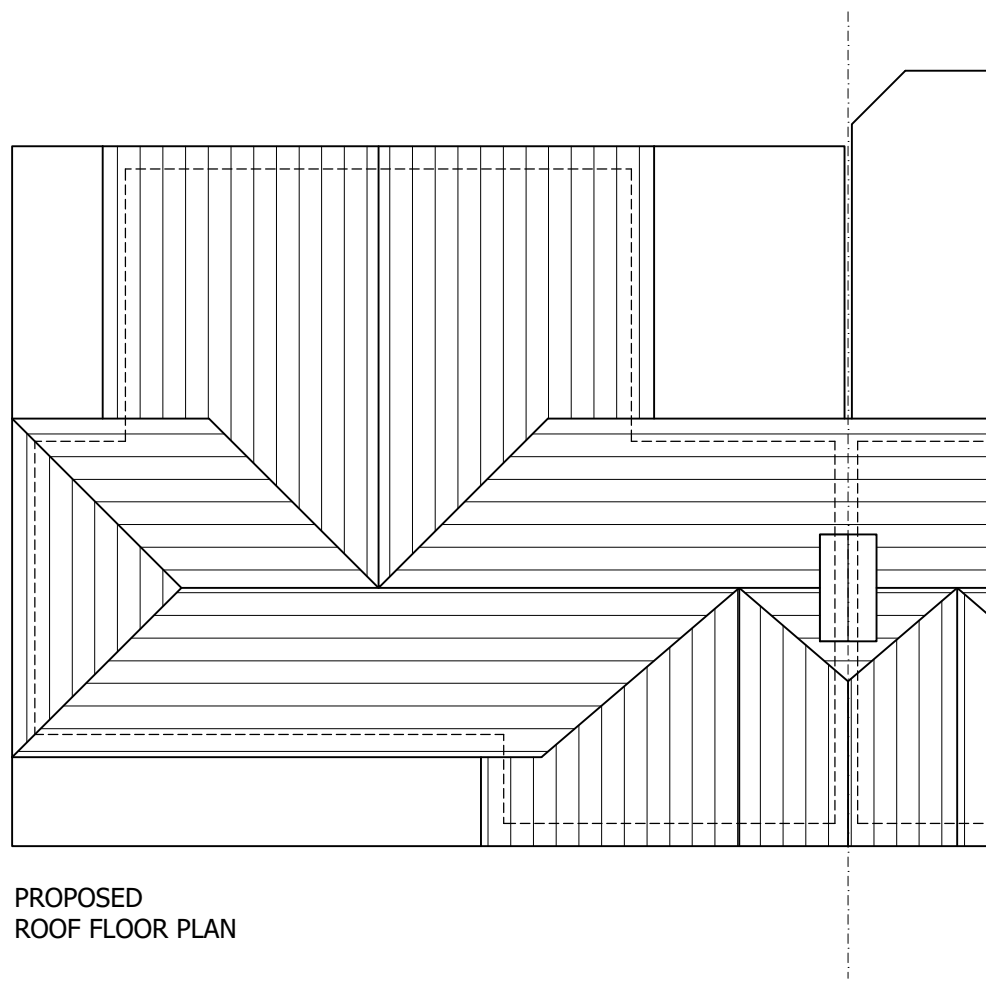

PROPOSED
ROOF FLOOR PLAN

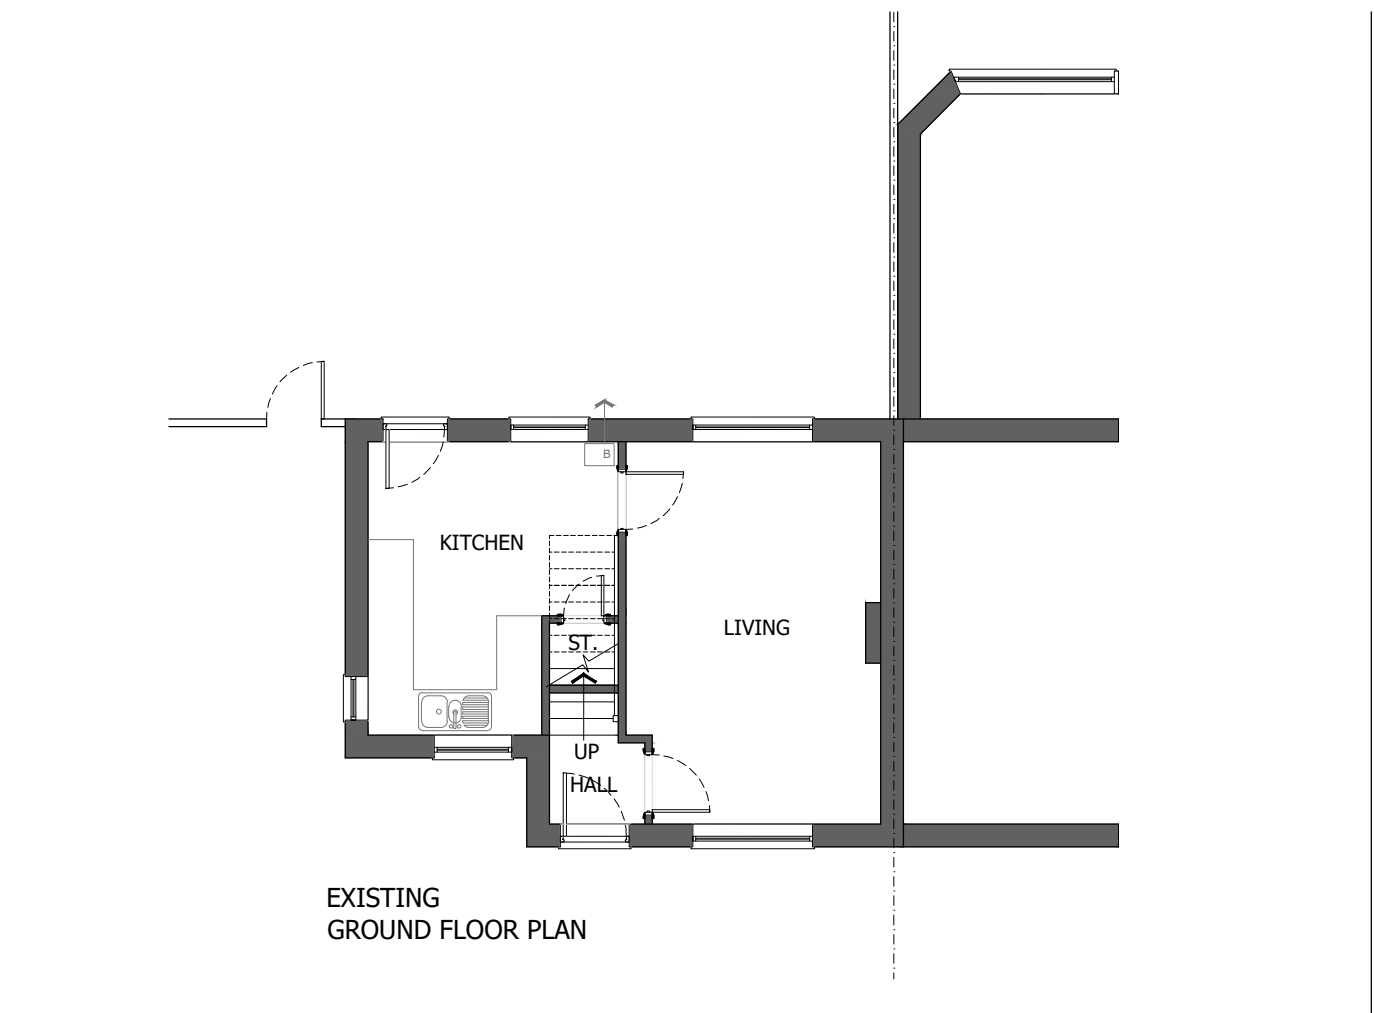


EXISTING
GROUND FLOOR PLAN

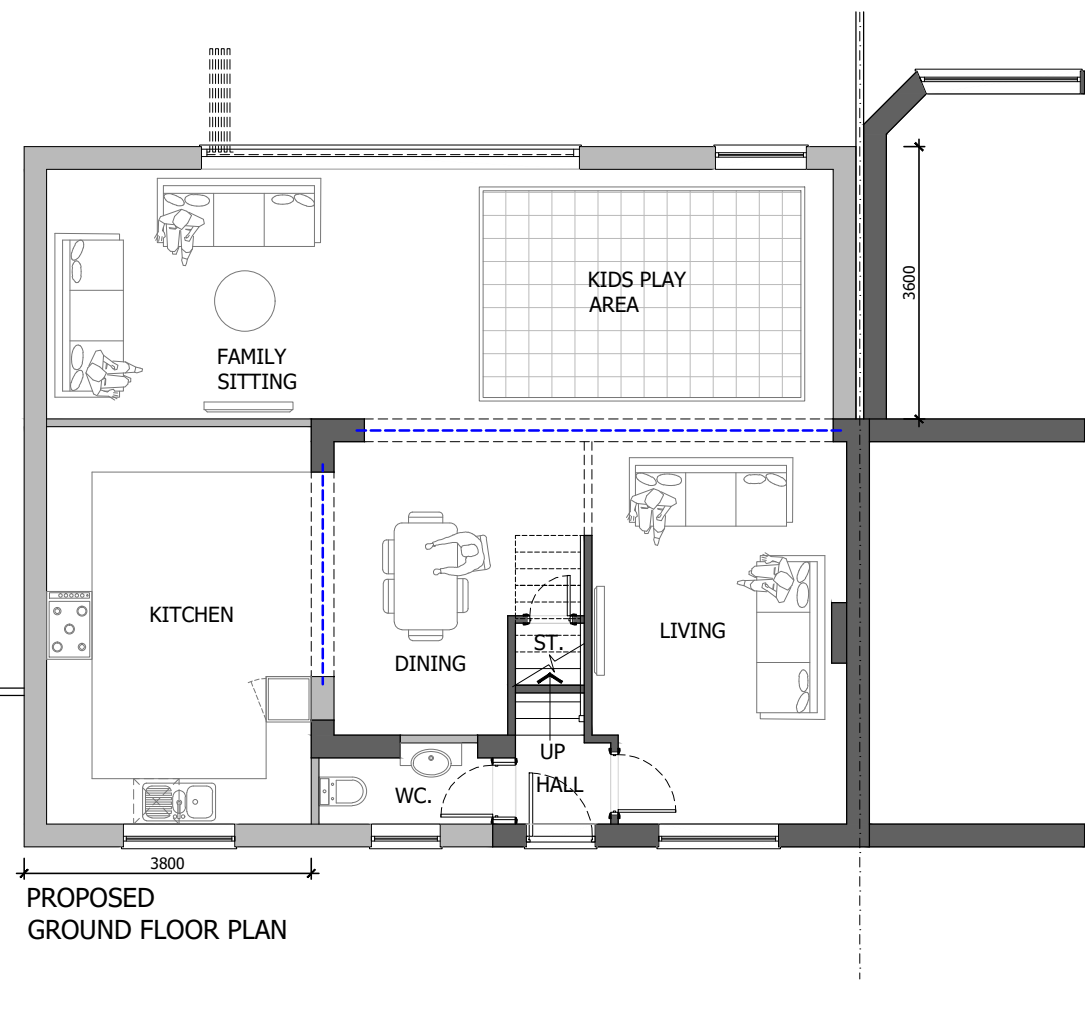

PROPOSED
GROUND FLOOR PLAN

HATCH KEY


	EXISTING WALLS
	NEW WALLS

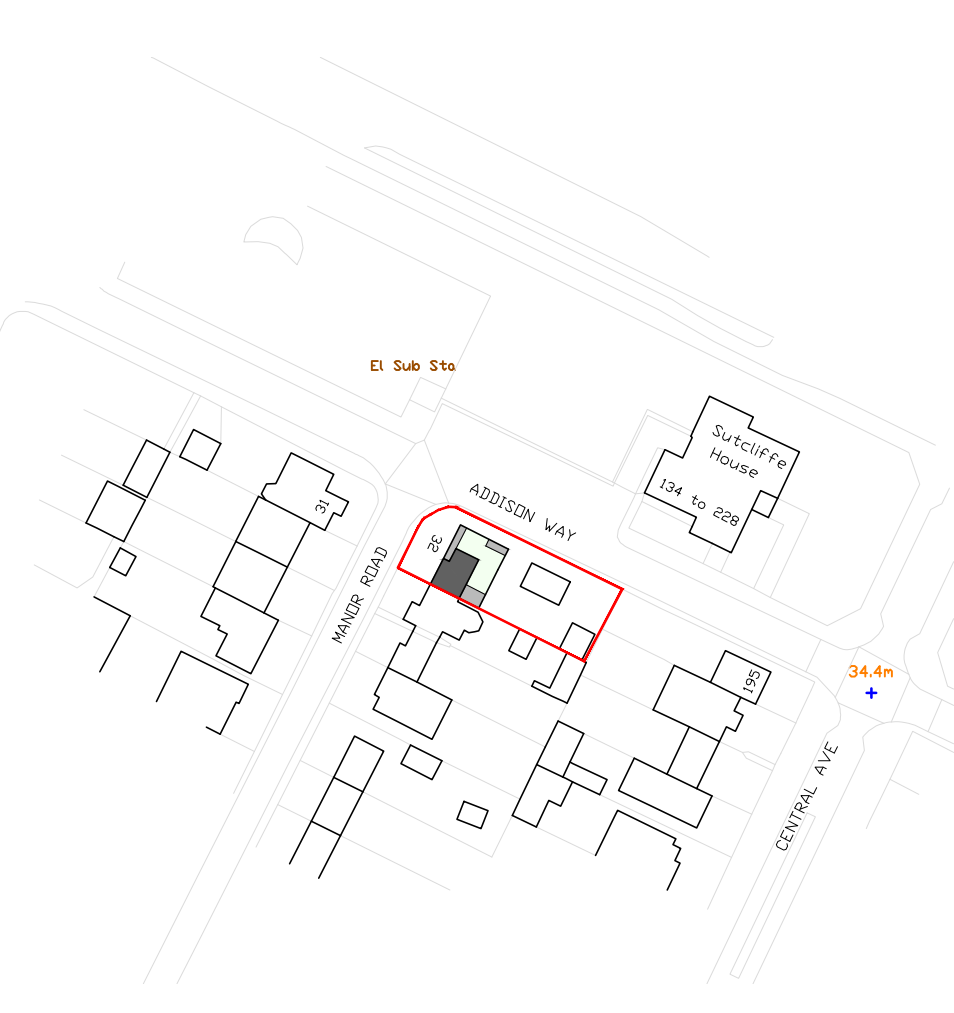

LOCATION PLAN SCALE 1=1250

20 0 20 40 60 80 100Metres

EMAPSITE LICENCE NUMBER = 0100031673

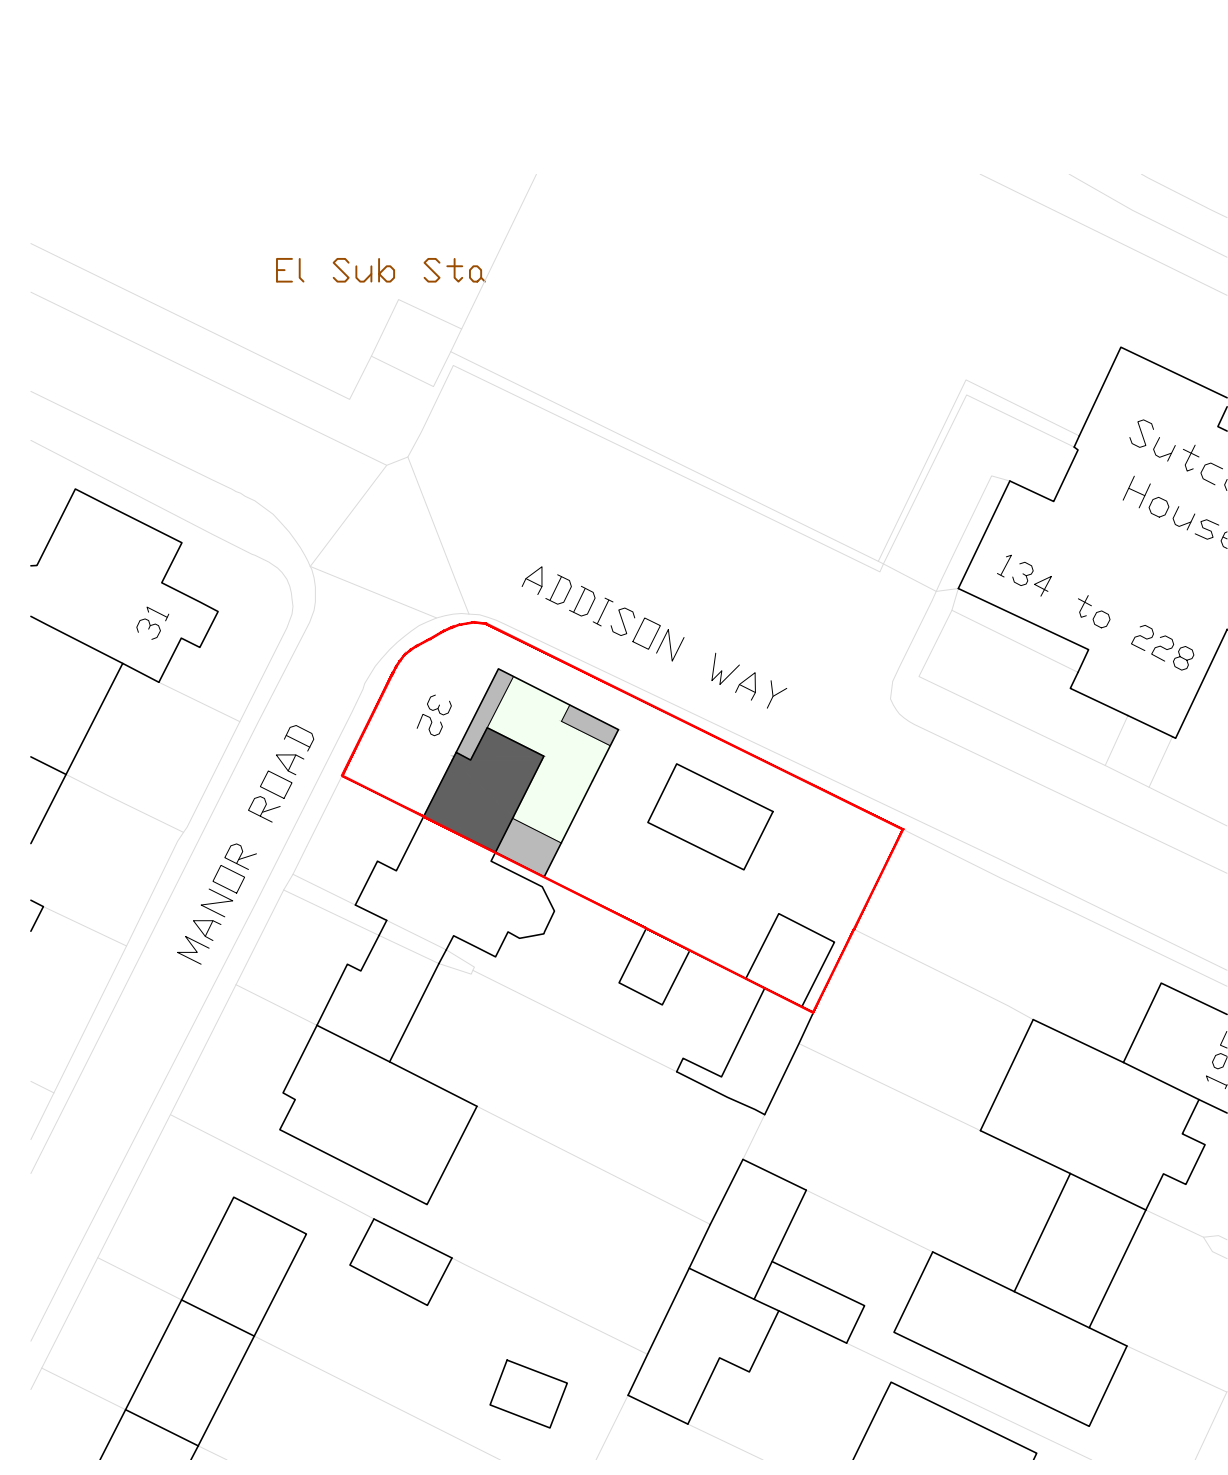

BLOCK PLAN SCALE 1=500

5 0 5 10 20 40Metres

Reproduction in whole or in part is prohibited without the prior permission of Ordnance Survey.



NORTH

NOTES AND KEY

- BOUNDARY OUTLINE
- HATCH INDICATES EXISTING HOUSE
- HATCH INDICATES PROPOSED SINGLE STOREY EXTENSION
- HATCH INDICATES PROPOSED DOUBLE STOREY EXTENSION

Drawing No	Rev	DATE	Scale @ A1
PL-01	P1	21.06.22	1:100 1:500,1250

Project
PROPOSED GROUND,FIRST SIDE & REAR
EXTENSION AT 32 MANOR ROAD, HAYES,
UB3 2DG

Client Hamed Jafar

ARCHIGRACE

Architectural Design, Planning & Building Regulations
info@archigrace.co.uk, Ph. 07411 - 235060, 01753 - 709800
www.archigrace.co.uk, Registration no. 08642485

Registered LABC Partner with
SLOUGH BOROUGH COUNCIL



Project No	709
STATUS	PLANNING
OFFICE USE	UM
	-
	-