


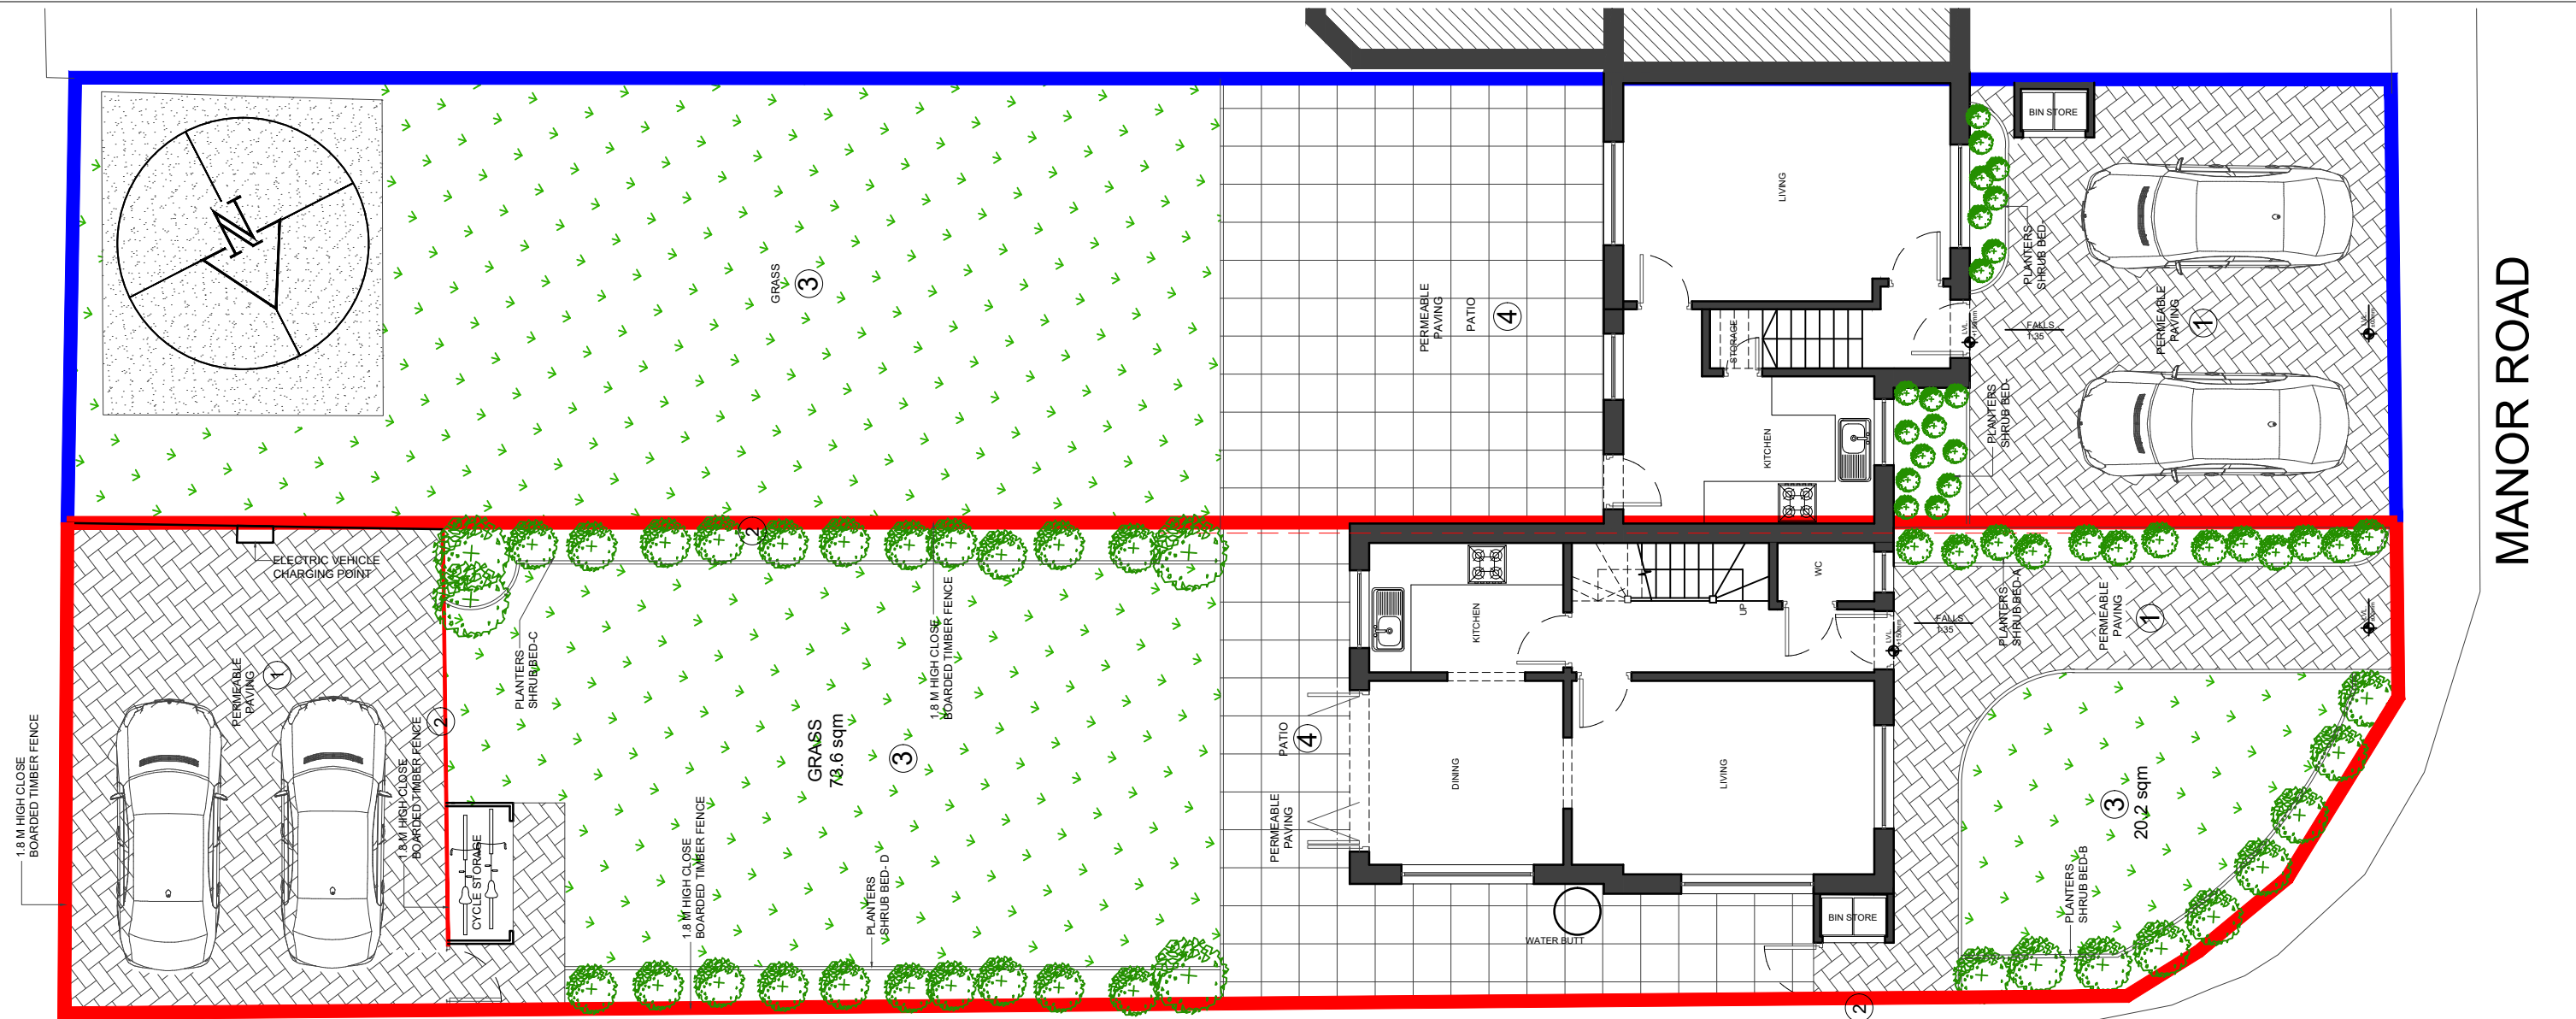

01 - SITE PLAN SCALE 1:100



BRINDLE Marshalls Standard Concrete Block permeable paving (1)



Aged Riven ECO Concrete Paving AT PATIO (4)



230L Large Water Butt Set Traditional Barrell Water Tank Stand Tap & Diverter




CYCLE STORAGE REFERENCE IMAGE



BIN STORAGE REFERENCE IMAGE




1.8M HIGH CLOSEBOARD TIMBER FENCE (2)

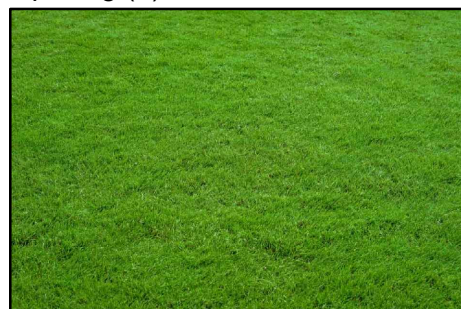

GRASS (3)




Zappi multiphase, car chargers With selectable power settings of 7kW and 22kW,

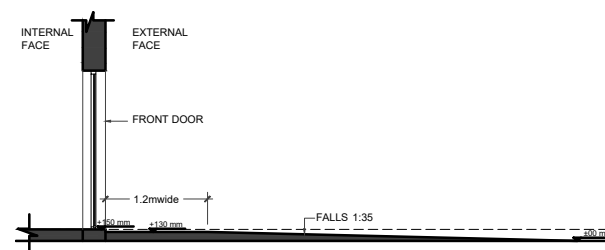

02 - STEP-FREE ACCESS SCALE 1:100

- NOTES
- Dimensions are not to be scaled from this drawing by contractors. The contractor is requested to check all dimensions before the work started.
 - Report any discrepancies to the client or architect before undertaking the work described in the drawings.
 - Dimensions are approximate site dimensions and are to be verified by the contractor on site before any fabrication/site works i.e foundations etc occur
 - Contractor is responsible for all temporary propping to existing structure

 

REVISIONS			
NO.	DESCRIPTION	DATE	BY

DE ARCHITECTURAL CONSULT.LTD M: 07824773079,7869580774 E: design.endeavour@gmail.com			
Project LAND ADJACENT TO 32 MANOR ROAD HAYES UB3 2DG			
Title PROPOSED SITE PLAN			
Scale 1:100@A3	Drawn TA	Approved	Date APR 25
Job No. DAC-352/25	Drawing No. PF-32MR-02	Rev. A	

FULL PLANNING APPLICATION