





01- FRONT ELEVATION



02- RIGHT SIDE ELEVATION

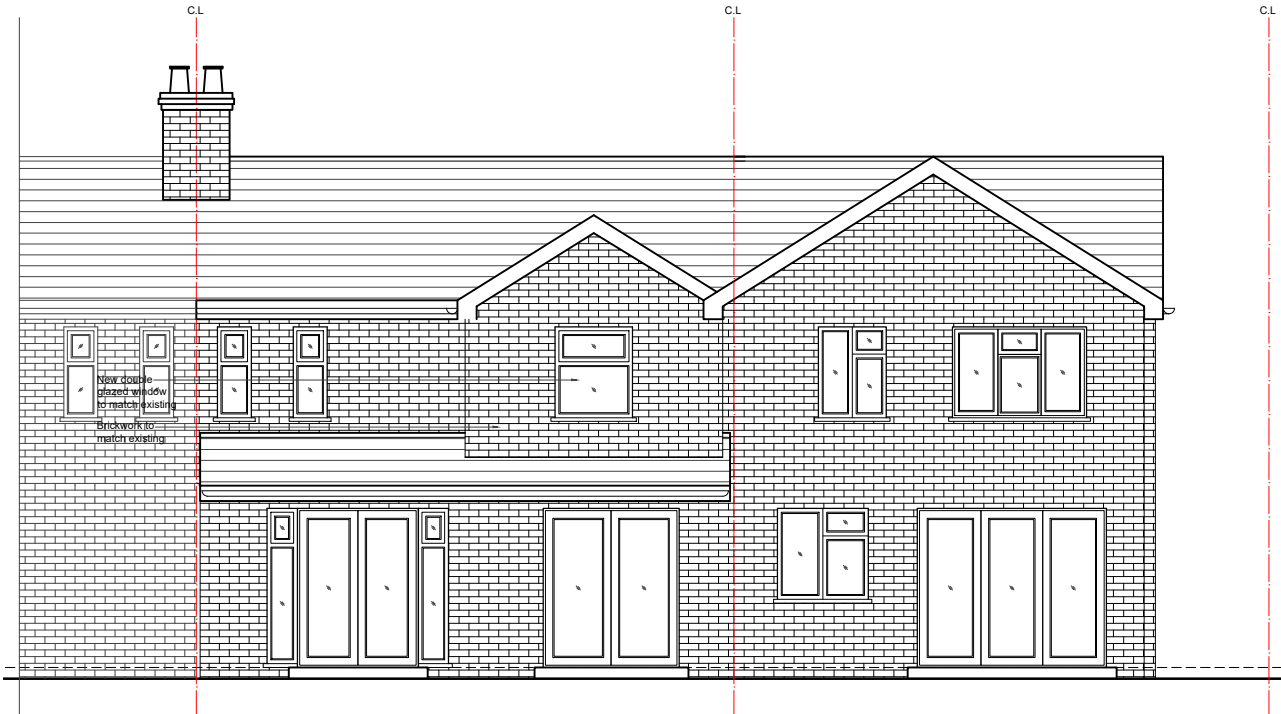

03- REAR ELEVATION

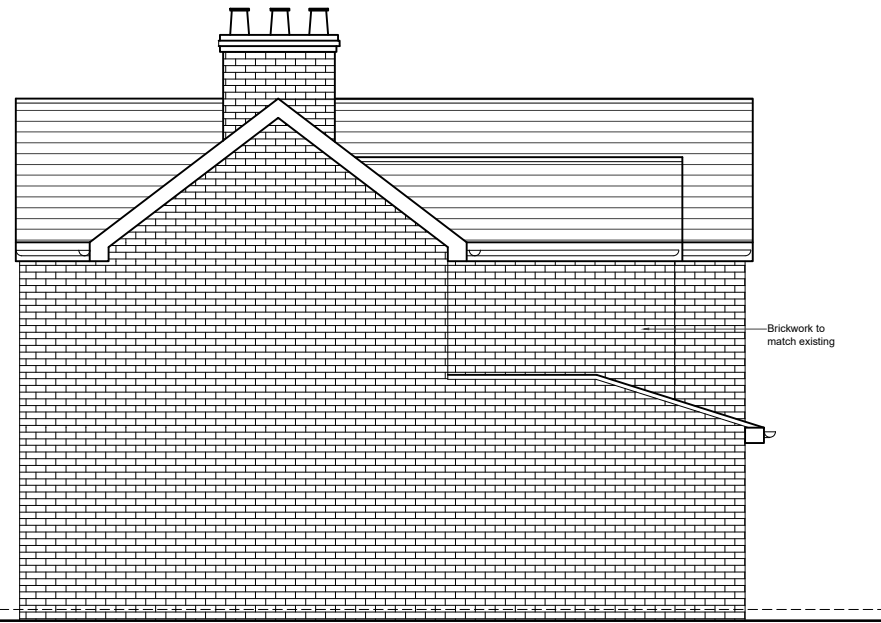

04- LEFT SIDE ELEVATION

- NOTES
- Dimensions are not to be scaled from this drawing by contractors. The contractor is requested to check all dimensions before the work started.
 - Report any discrepancies to the client or architect before undertaking the work described in the drawings.
 - Dimensions are approximate site dimensions and are to be verified by the contractor on site before any fabrication/site works i.e foundations etc occur
 - Contractor is responsible for all temporary propping to existing structure

REVISIONS			
NO.	DESCRIPTION	DATE	BY

DE ARCHITECTURAL CONSULT.LTD	
M: 07824773079,7869580774	
E: design.endeavour@gmail.com	

Project	32 MANOR ROAD HAYES UB3 2DG		
Title	PROPOSED ELEVATIONS		

Scale 1:100@A3	Drawn SS	Approved	Date MAY-26
Job No. DAC-355/26	Drawing No. P-32MR-05	Rev.	-