
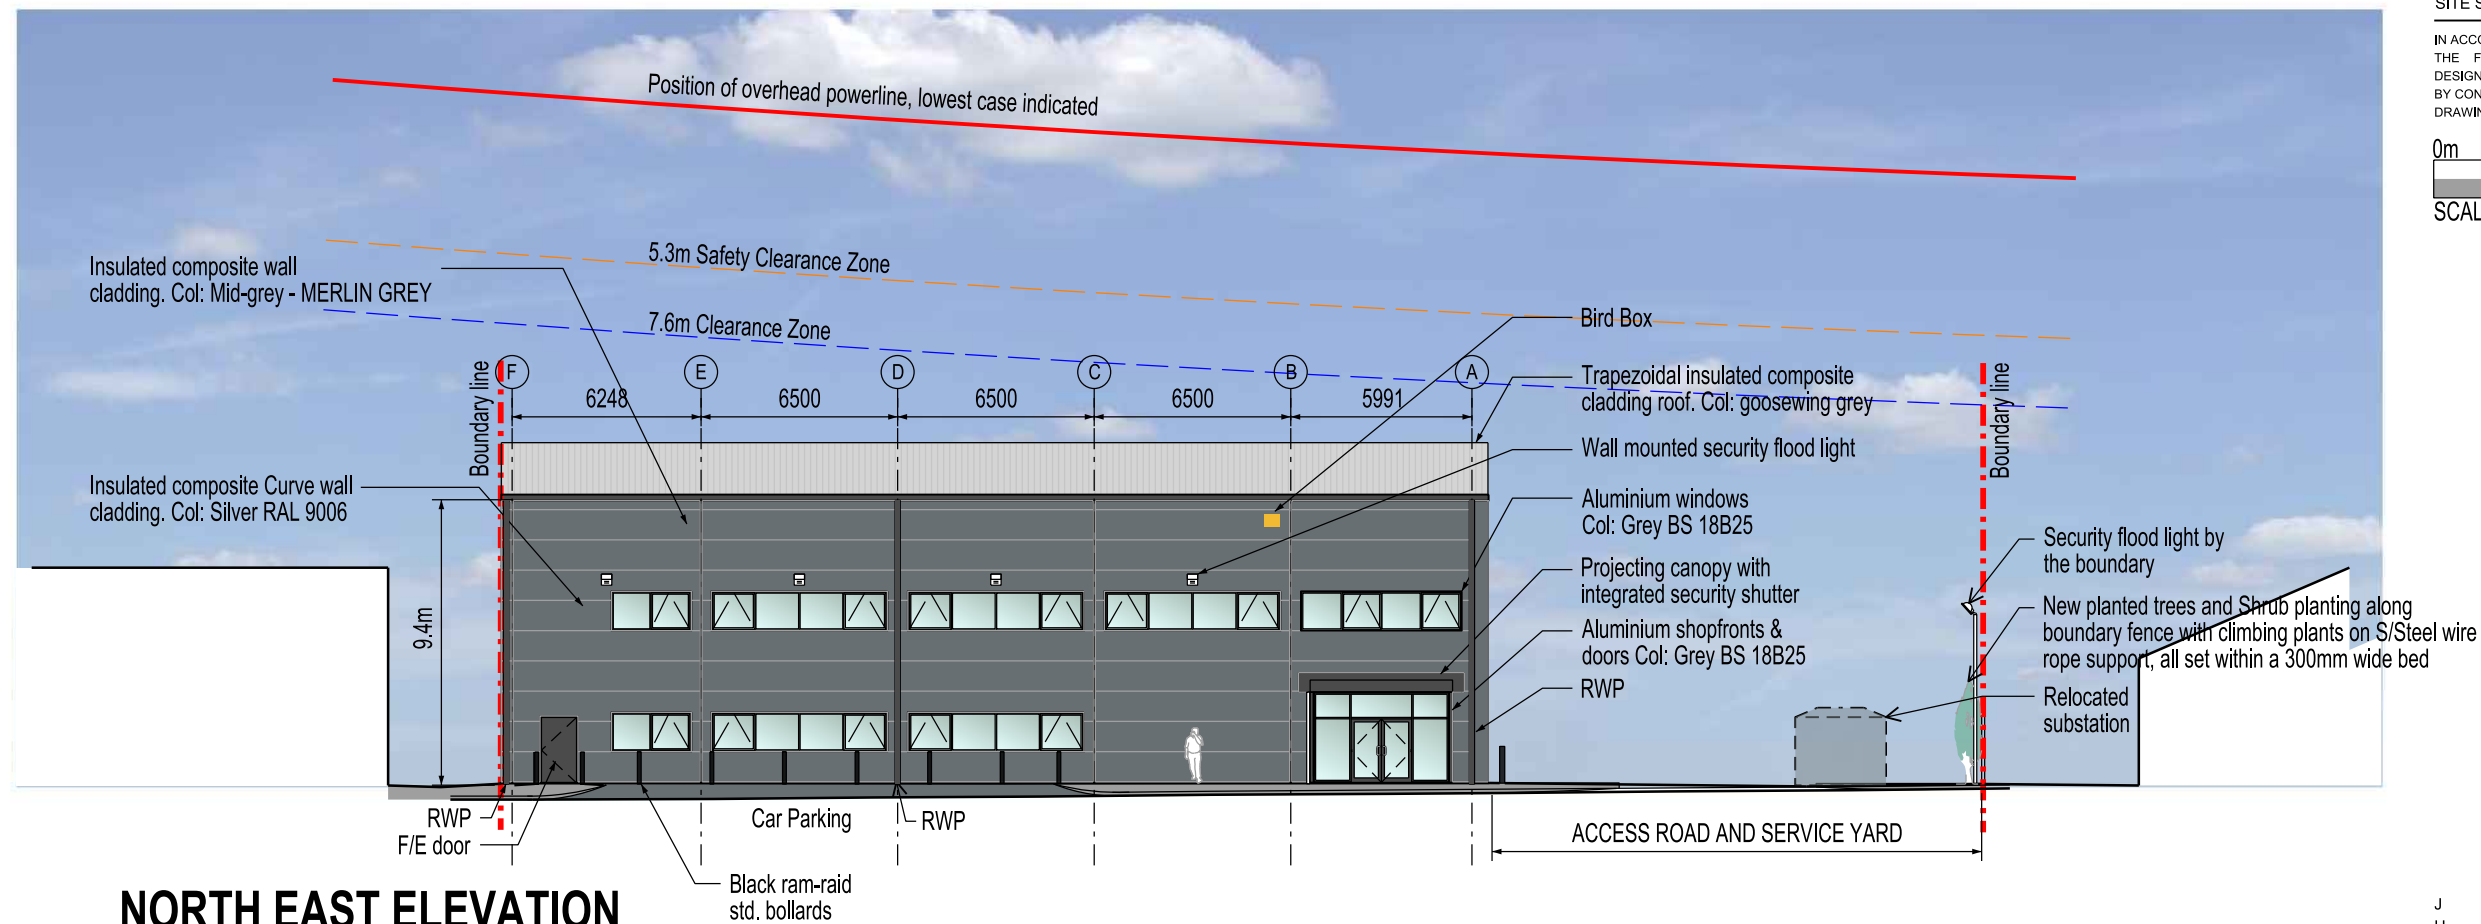


SITE SPECIFIC HAZARDS

IN ACCORDANCE WITH THE REQUIREMENTS OF THE CDM REGULATIONS 2015 THE FOLLOWING SIGNIFICANT RESIDUAL HAZARDS HAVE NOT BEEN DESIGNED OUT OF THIS PROJECT AND MUST BE TAKEN INTO CONSIDERATION BY CONTRACTORS PLANNING TO UNDERTAKE THE WORKS SHOWN ON THIS DRAWING:

 

J	12.05.21	PLANNING ISSUE	DS
H	28.04.21	Drawing updated following Agent comments	DS
G	23.04.21	SINGLE UNIT SCHEME UPDATE	DS
F	29.01.21	CLADDING REVISED TO GRIDLINE C	WCS
E	23.03.20	NEW LANDSCAPING & BAT/BIRD BOXES	ME
D	26.02.20	NEW TREES ADDED TO BOUNDARY	CF
C	12.02.20	SECURITY FLOOD LIGHTS ADDED.	CF
B	21.01.20	GENERAL AMENDS FOLLOWING SURVEY	ME
A	29.05.19	GENERAL AMENDMENTS	ME
REV.	DATE	NOTES	INIT.

CLIENT / PROJECT

CYRIL LEONARD

UXBRIDGE INDUSTRIAL ESTATE

BARTON BUILDINGS, UB8 2SN

DRAWING TITLE

PROPOSED NORTH EAST

AND NORTH WEST

ELEVATIONS

STATUS

PLANNING ISSUE

DATE	DRAWN	SCALE @ A3
17.05.19	JT	1:250

PROJECT NUMBER	UNIT / BLOCK	CI / SFB CODE	TYPE & NUMBER	REVISION LETTER
10773	E	101	J	

DRAWING NO.

10773	E	101	J		
Site Location Plans	L	GA Plans	P	Elevations	E
Sections	S	Details	D	Prefix Colour	C


THE RATCLIFFE GROVES PARTNERSHIP

LONDON
19 BEDFORD ROW
LONDON WC1R 4EB
T. 020 7600 6666 E. london@rgp.uk.com
www.rgp.uk.com

MANCHESTER
105 MANCHESTER ROAD
BURY LANCASHIRE BL9 0TD
T. 0161 797 6000 E. manchester@rgp.uk.com



NORTH EAST ELEVATION

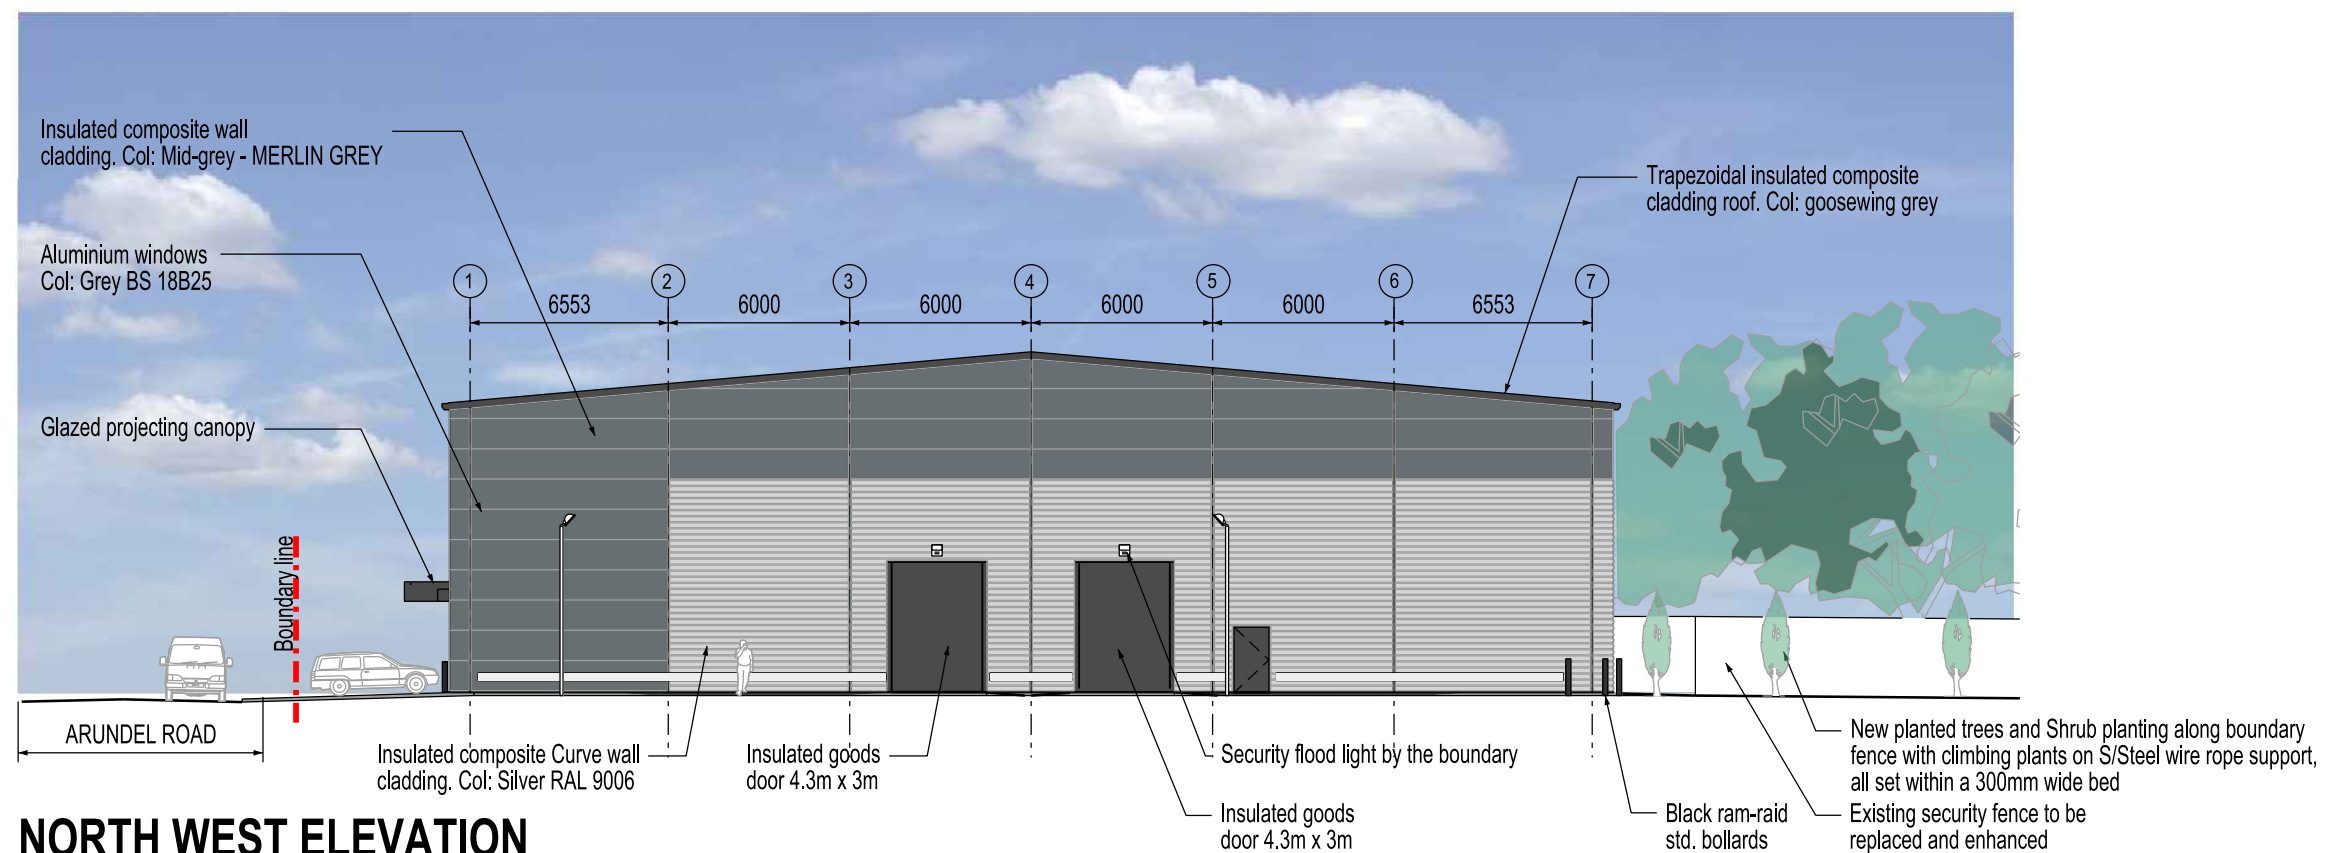

NORTH WEST ELEVATION