
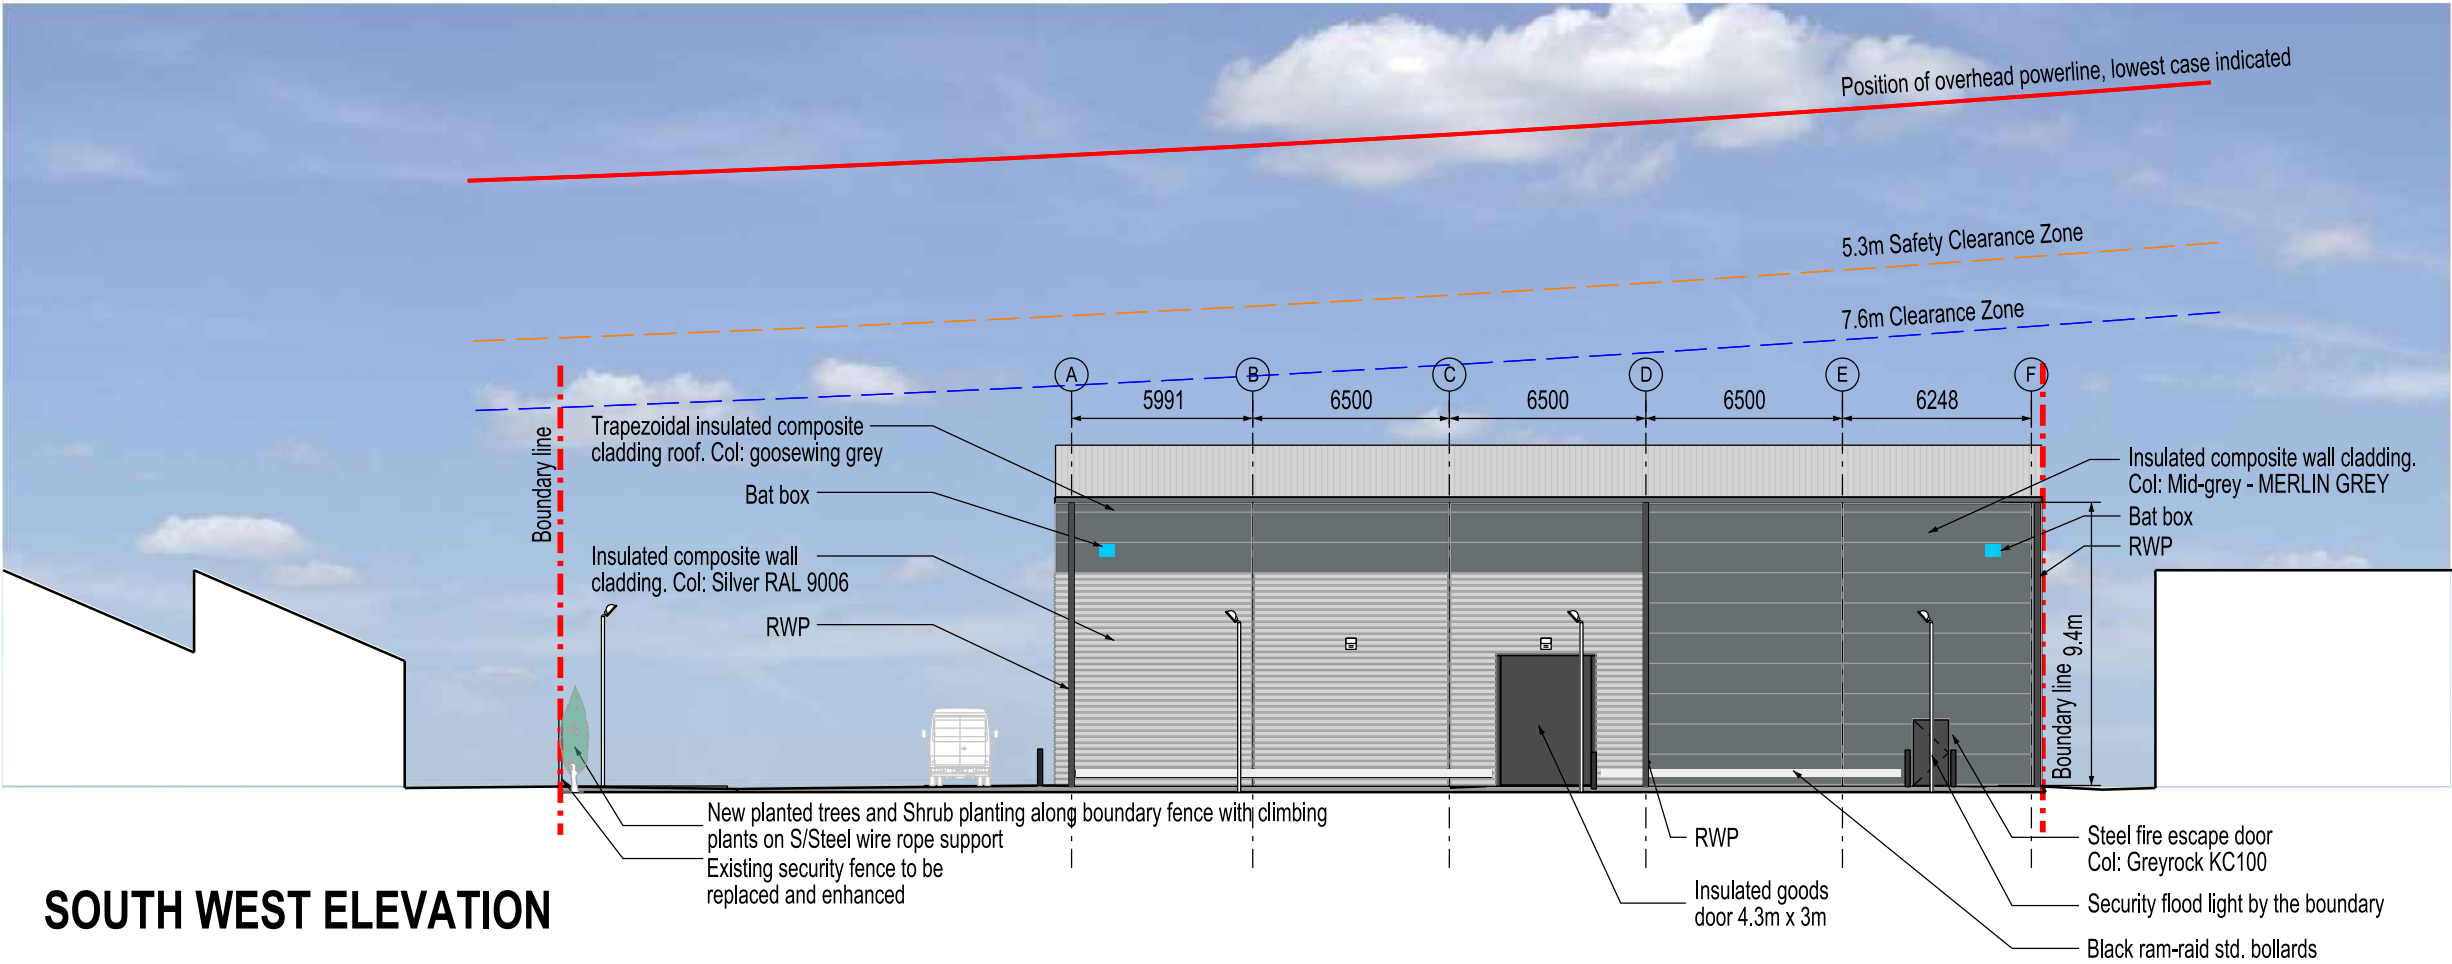


THIS DRAWING IS PROTECTED BY COPYRIGHT AND MUST NOT BE COPIED OR REPRODUCED WITHOUT THE WRITTEN CONSENT OF R.G. PARTNERSHIP LIMITED. NO DIMENSIONS ARE TO BE SCALED FROM THIS DRAWING. ALL DIMENSIONS AND SIZES TO BE CHECKED ON SITE. NORTH POINTS SHOWN ARE INDICATIVE. ©

SITE SPECIFIC HAZARDS

IN ACCORDANCE WITH THE REQUIREMENTS OF THE CDM REGULATIONS 2015 THE FOLLOWING SIGNIFICANT RESIDUAL HAZARDS HAVE NOT BEEN DESIGNED OUT OF THIS PROJECT AND MUST BE TAKEN INTO CONSIDERATION BY CONTRACTORS PLANNING TO UNDERTAKE THE WORKS SHOWN ON THIS DRAWING:

 

SOUTH WEST ELEVATION

J	12.05.21	PLANNING ISSUE	DS
H	28.04.21	Drawing updated following Agents comments	DS
G	23.04.21	SINGLE UNIT SCHEME UPDATE	DS
F	29.01.21	CLADDING REVISED TO SOUTH EAST ELEVATION	WCS
E	23.03.20	NEW LANDSCAPING & BAT/BIRD BOXES	ME
D	26.02.20	NEW TREES ADDED TO BOUNDARY	CF
C	12.02.20	SECURITY FLOOD LIGHTS ADDED.	CF
B	21.01.20	GENERAL AMENDS FOLLOWING SURVEY	ME
A	21.05.19	Service door added to S.W elevation	JT
REV.	DATE	NOTES	INIT.

CLIENT / PROJECT
CYRIL LEONARD
UXBRIDGE INDUSTRIAL ESTATE
BARTON BUILDINGS, UB8 2SN

DRAWING TITLE
PROPOSED SOUTH WEST AND SOUTH EAST ELEVATIONS

STATUS
PLANNING ISSUE


DATE	DRAWN	SCALE @ A3
17.05.19	JT	1:250

PROJECT NUMBER	UNIT / BLOCK	CI / SFB CODE	TYPE & NUMBER	REVISION LETTER
10773	E	102	J	

DRAWING NO.	10773	E	102	J
Site Location Plans	L	GA Plans	P	Elevations
Sections	S	Details	D	Prefix: Colour
				C

THE RATCLIFFE GROVES PARTNERSHIP
LONDON
19 BEDFORD ROW
LONDON WC1R 4EB
T. 020 7600 6666 E. london@rgp.uk.com
www.rgp.uk.com

MANCHESTER
105 MANCHESTER ROAD
BURY LANCASHIRE BL9 0TD
T. 0161 797 6000 E. manchester@rgp.uk.com

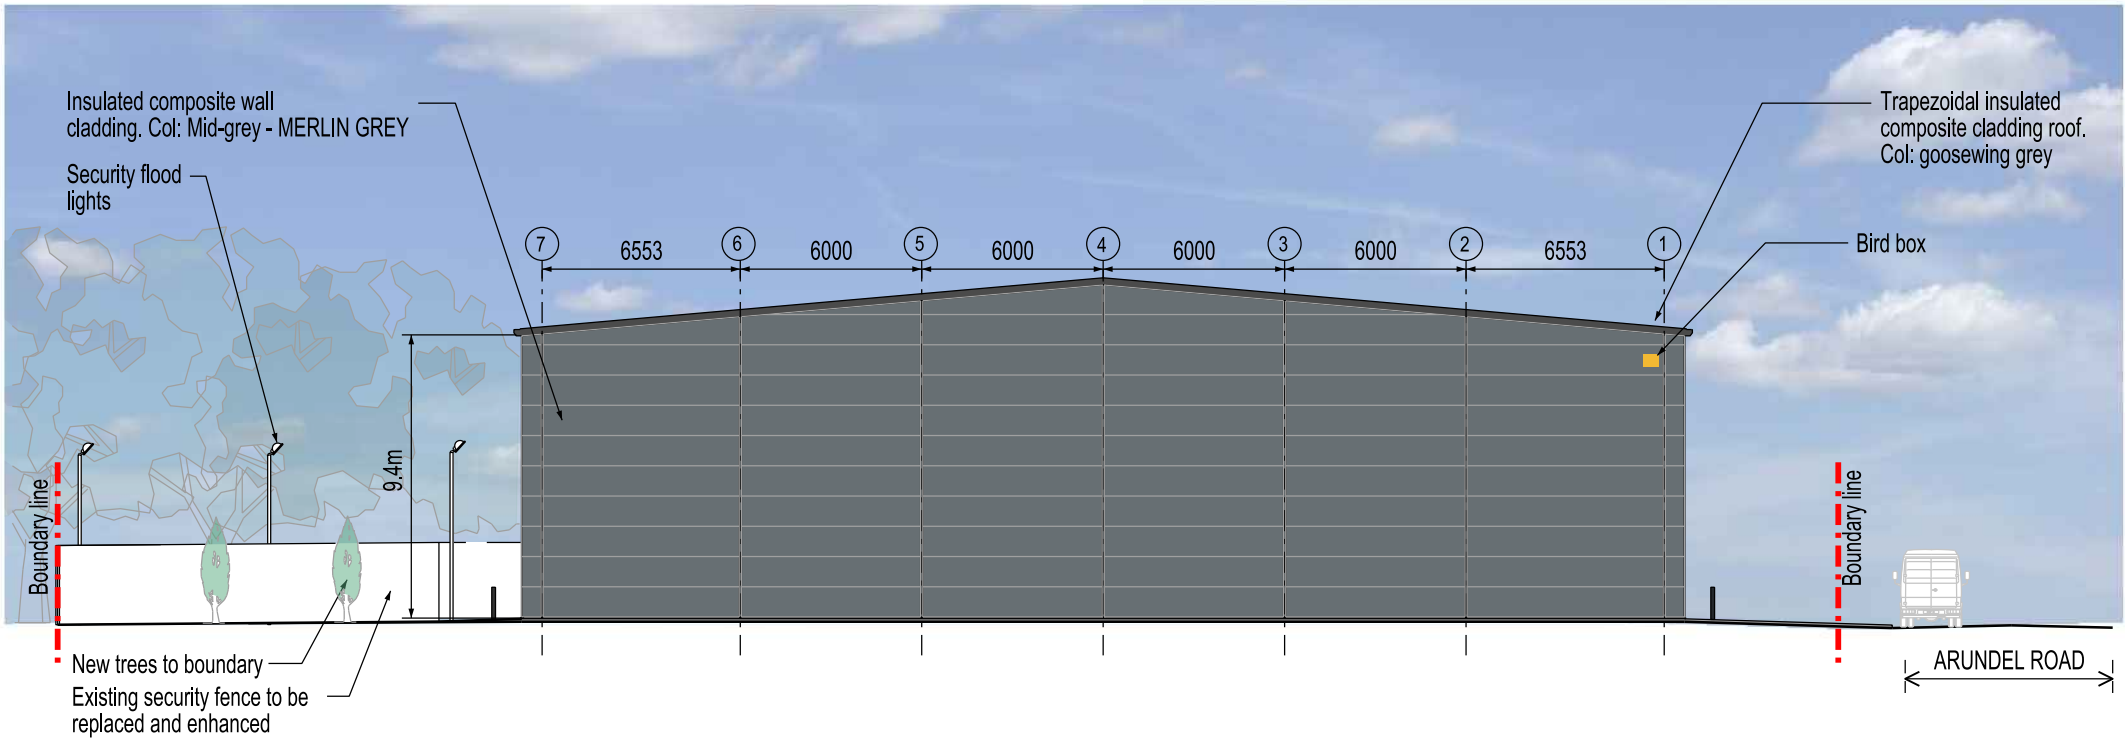

SOUTH EAST ELEVATION