


12/05/2021 17:19:06 P:\DGN\1000010700-10799\10773\1-Sheets\10773-P-103.dgn daryl.tallabress Arundel Rd-Uxbridge

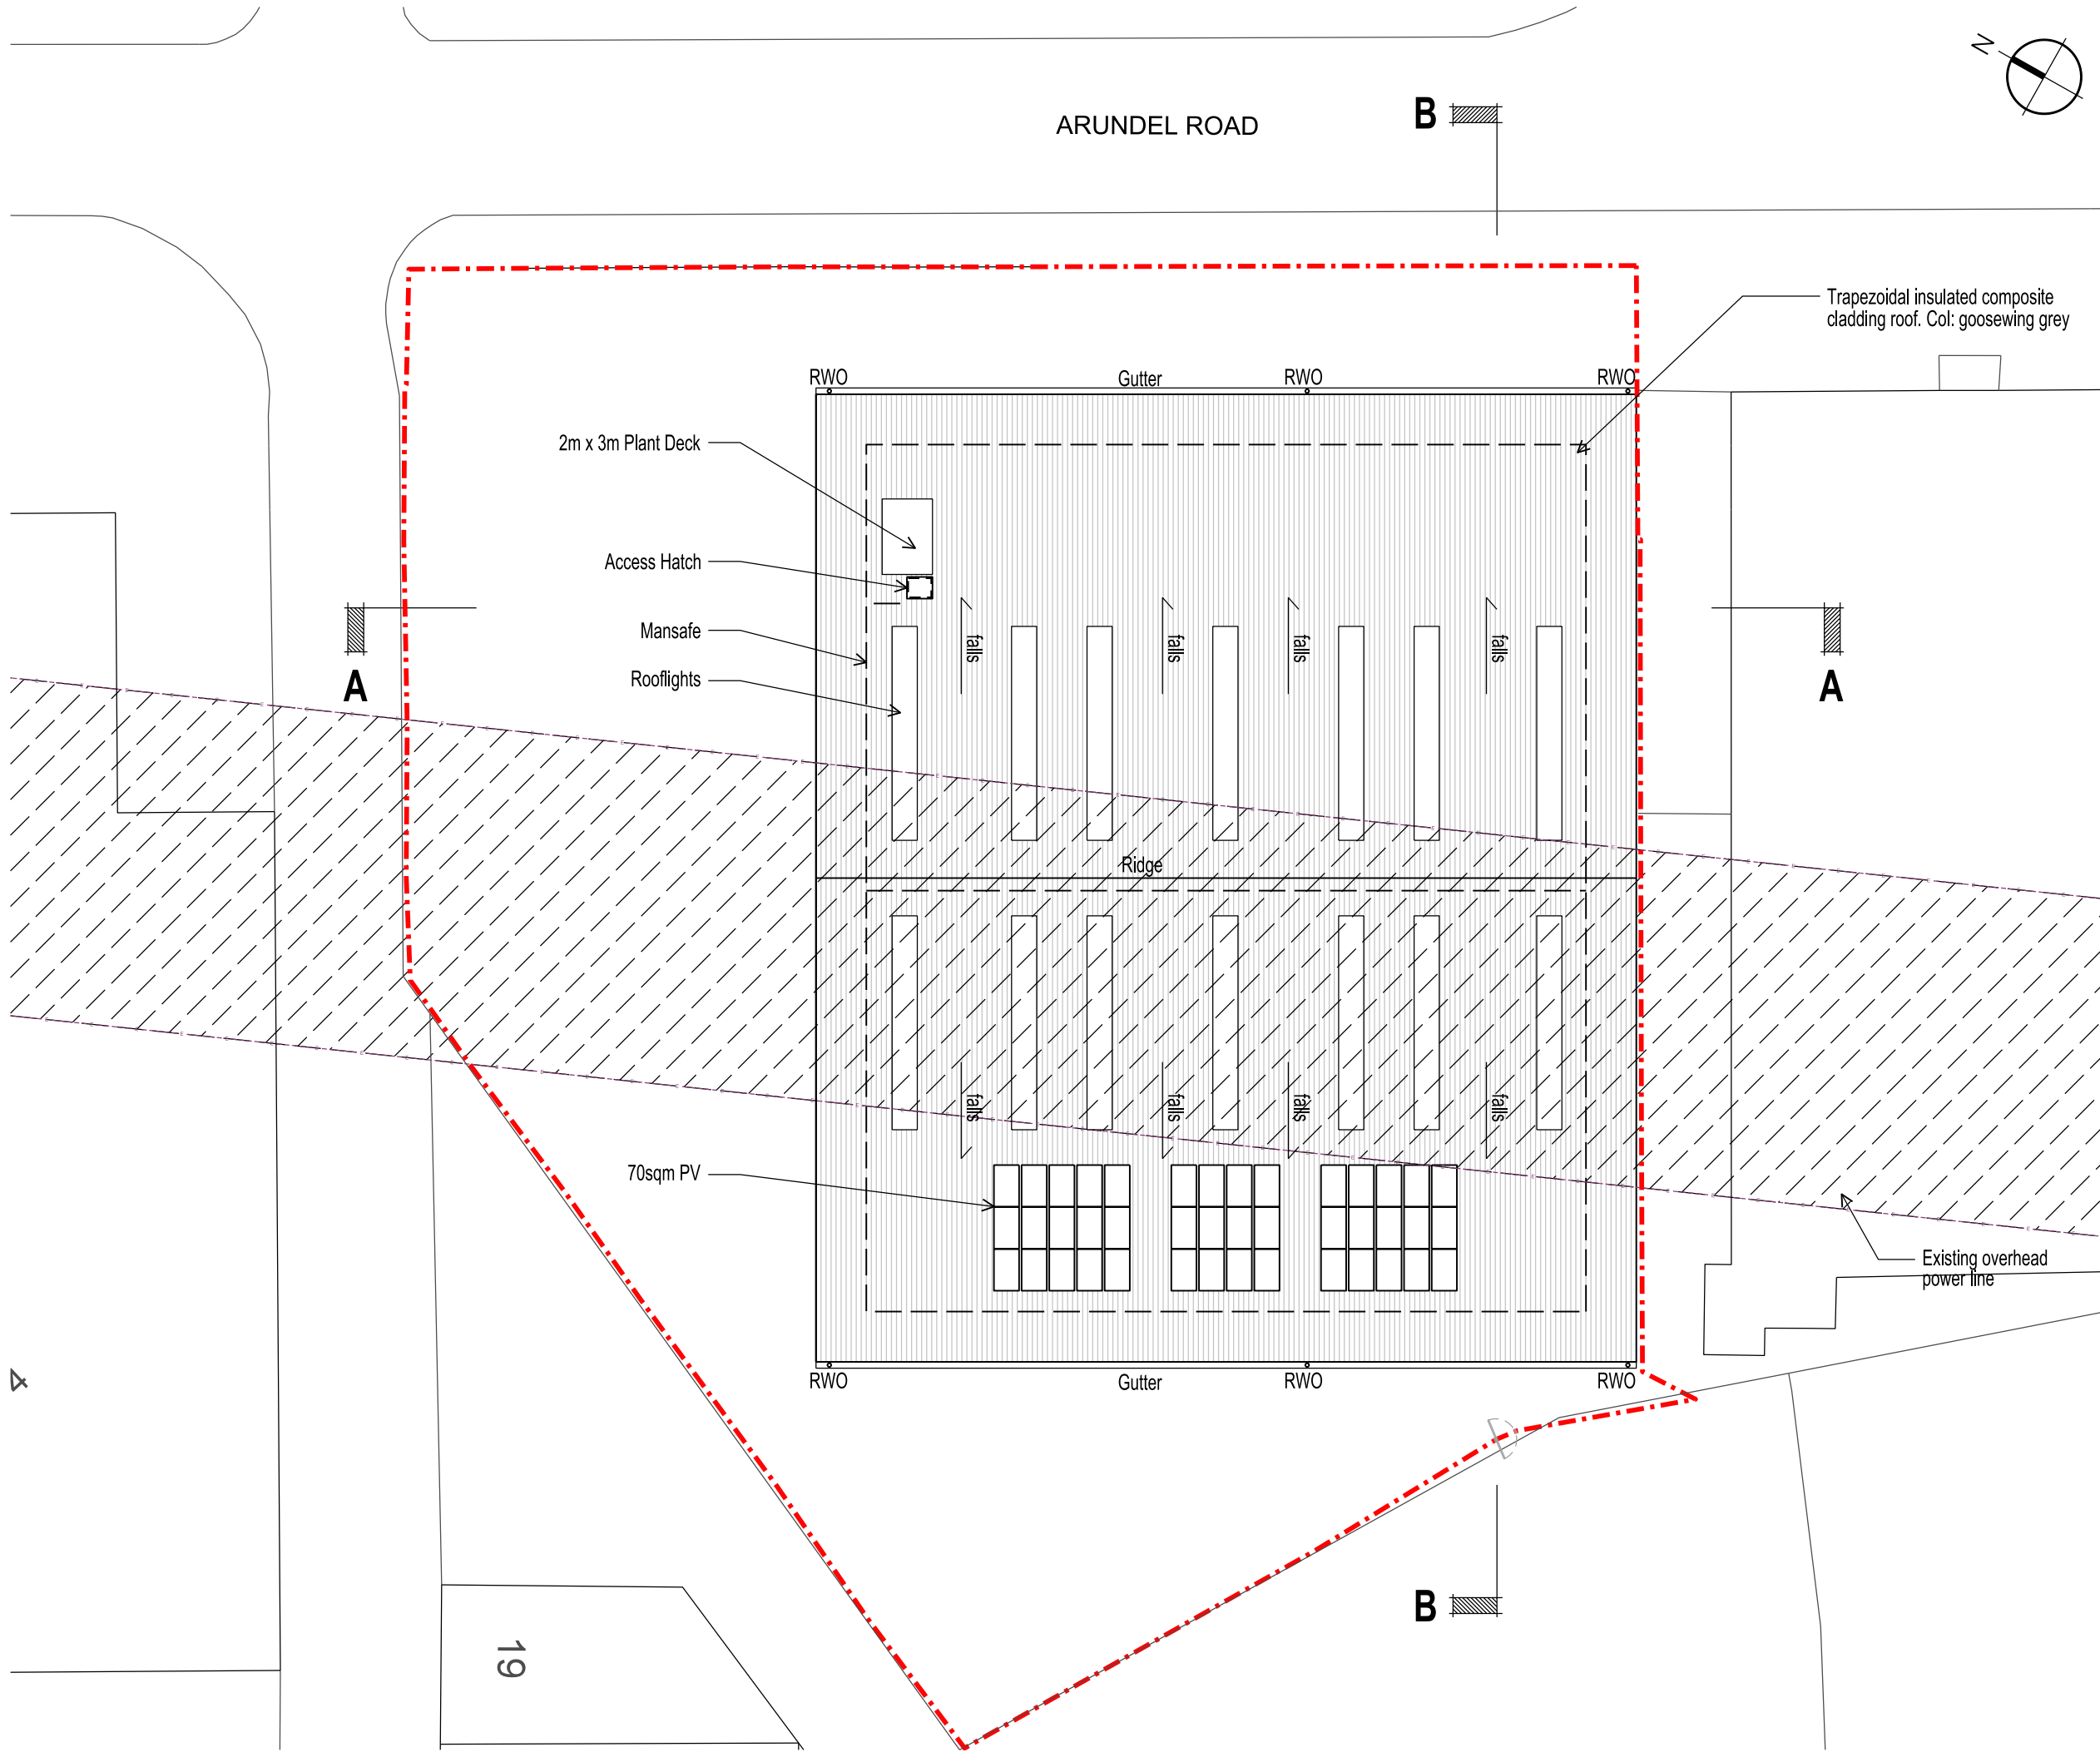

THIS DRAWING IS PROTECTED BY COPYRIGHT AND MUST NOT BE COPIED OR REPRODUCED WITHOUT THE WRITTEN CONSENT OF R G PARTNERSHIP LIMITED. NO DIMENSIONS ARE TO BE SCALED FROM THIS DRAWING. ALL DIMENSIONS AND SIZES TO BE CHECKED ON SITE. NORTH POINTS SHOWN ARE INDICATIVE. ©

SITE SPECIFIC HAZARDS

IN ACCORDANCE WITH THE REQUIREMENTS OF THE CDM REGULATIONS 2015 THE FOLLOWING SIGNIFICANT RESIDUAL HAZARDS HAVE NOT BEEN DESIGNED OUT OF THIS PROJECT AND MUST BE TAKEN INTO CONSIDERATION BY CONTRACTORS PLANNING TO UNDERTAKE THE WORKS SHOWN ON THIS DRAWING:

0m 4m 8m 12m 16m
SCALE

--- Site Boundary

10% Rooflight cover to warehouse space

Trapezoidal insulated composite cladding roof. Col: goosewing grey

2m x 3m Plant Deck

Access Hatch

Mansafe

Rooflights

Ridge

70sqm PV

Existing overhead power line

ARUNDEL ROAD

B

A

19

D	12.05.21	PLANNING ISSUE	DS
C	29.01.21	CLADDING BUILD-UP UPDATED	WCS
B	18.03.20	PV ADDED TO MAIN ROOF	ME
A	21.01.20	GENERAL AMENDS FOLLOWING SURVEY	ME

REV.	DATE	NOTES	INIT.

CLIENT / PROJECT

CYRIL LEONARD

UXBRIDGE INDUSTRIAL ESTATE

BARTON BUILDINGS, UB8 2SN

DRAWING TITLE

PROPOSED ROOF PLAN

STATUS

PLANNING ISSUE

DATE	DRAWN	SCALE @ A3
16.05.19	JT	1:250

PROJECT NUMBER	UNIT / BLOCK	CI / SFB CODE	TYPE & NUMBER	REVISION LETTER
10773	P	103	D	

Site Location Plans	L	GA Plans	P	Elevations	E
Sections	S	Details	D	Prefix Colour	C

THE RATCLIFFE GROVES PARTNERSHIP

LONDON
19 BEDFORD ROW
LONDON WC1R 4EB
T. 020 7600 6666 E. london@rgp.uk.com
www.rgp.uk.com

MANCHESTER
105 MANCHESTER ROAD
BURY LANCASHIRE BL9 0TD
T. 0161 797 6000 E. manchester@rgp.uk.com

RGF architects