




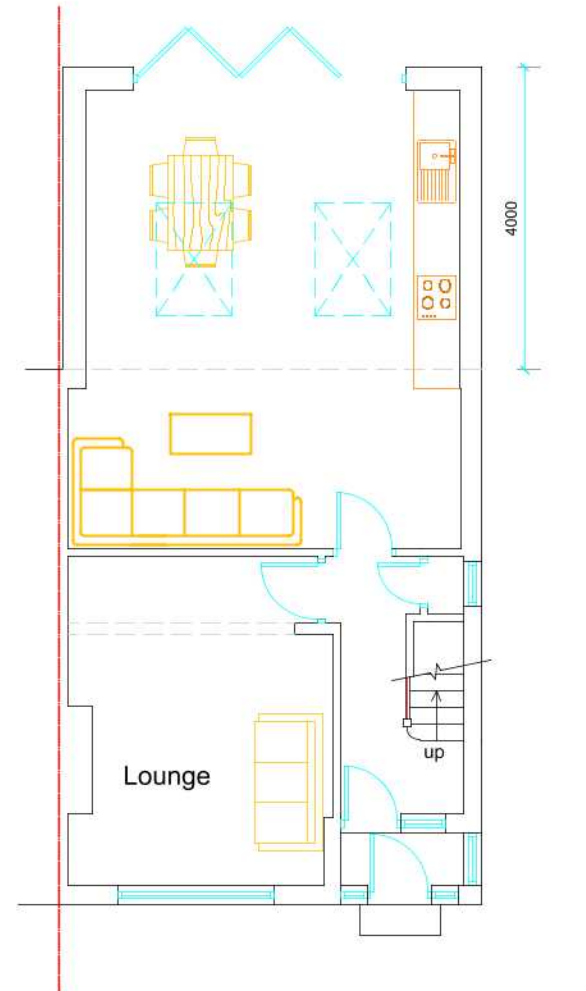

GROUND FLOOR

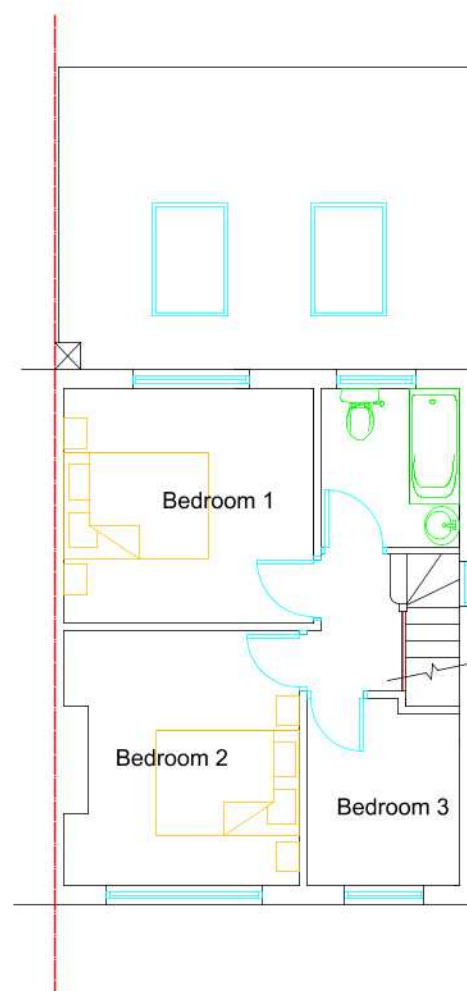


FIRST FLOOR

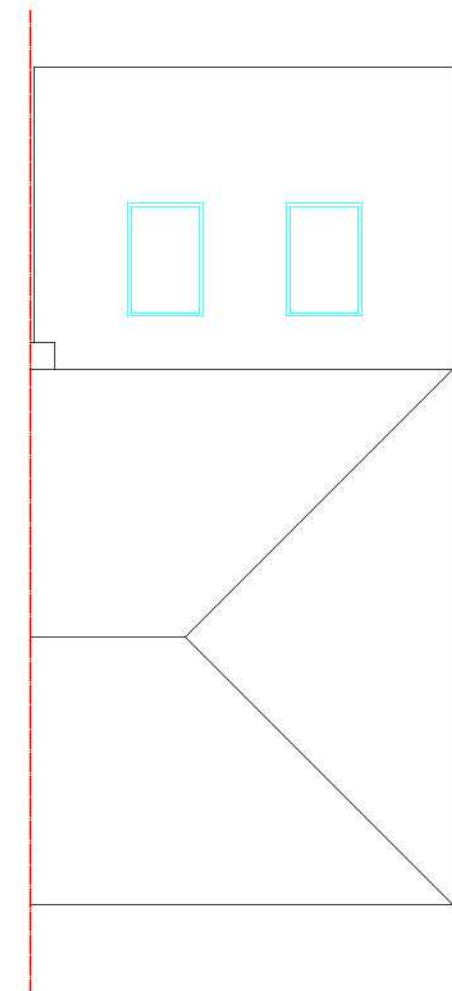

ROOF PLAN

PROPOSED FLOOR PLANS

19 Adelphi Crescent, Hayes, UB4 8LZ

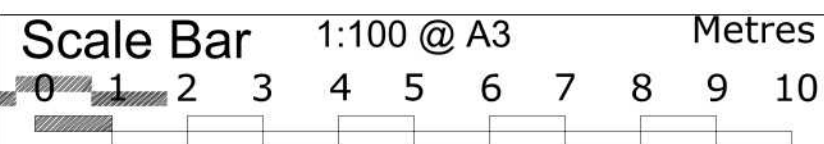

THE GILLETT MACLEOD PARTNERSHIP
Chartered Architects & Town Planning Consultants
1 High Road Old Eastcote Pinner Middlesex HA5 2EW tel. 0208 868 1333

Drg. No. 19/3264/106
Scale 1:100@A3
Date 05/06/19
Drawn by SB

REVISION	
(C)	drawn