




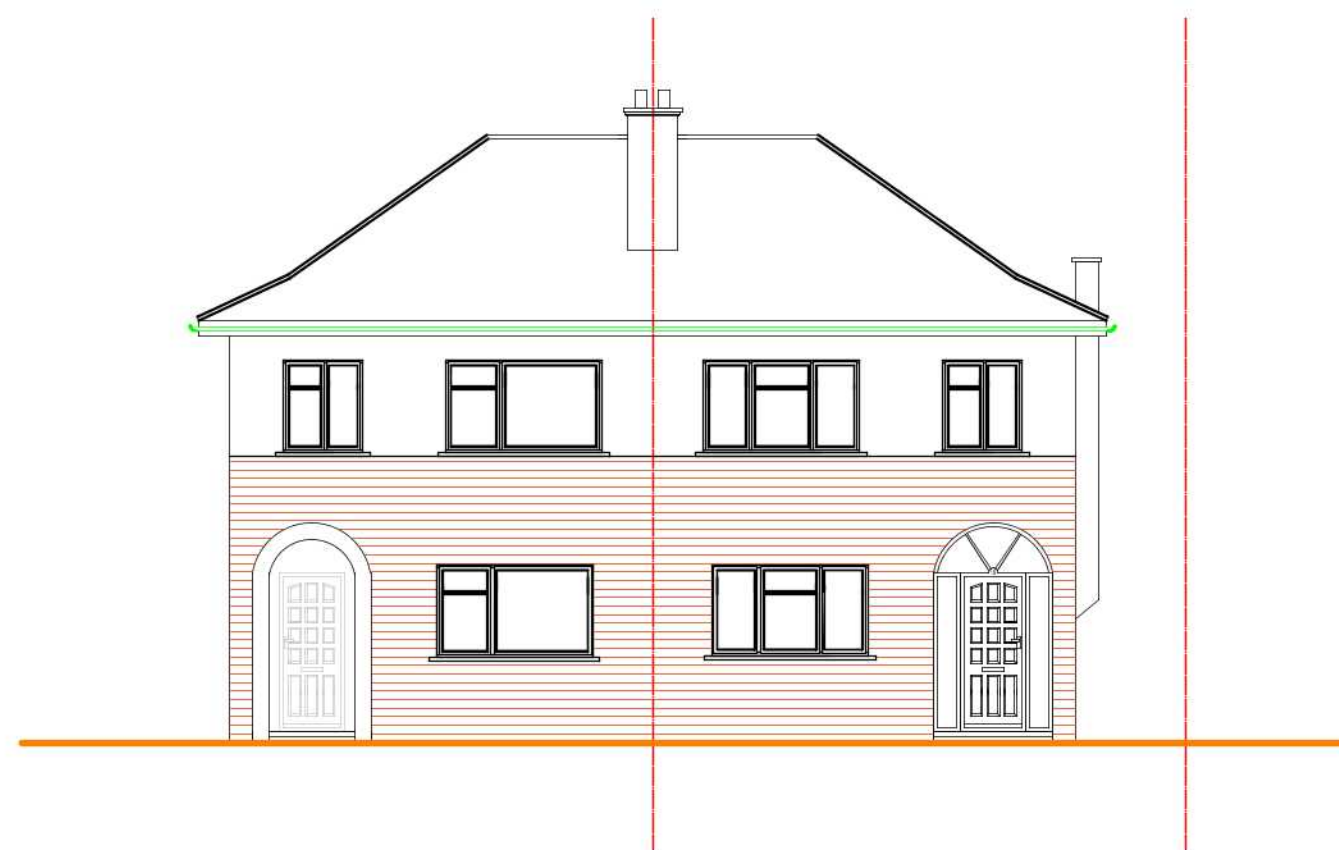


NORTH EAST ELEVATION

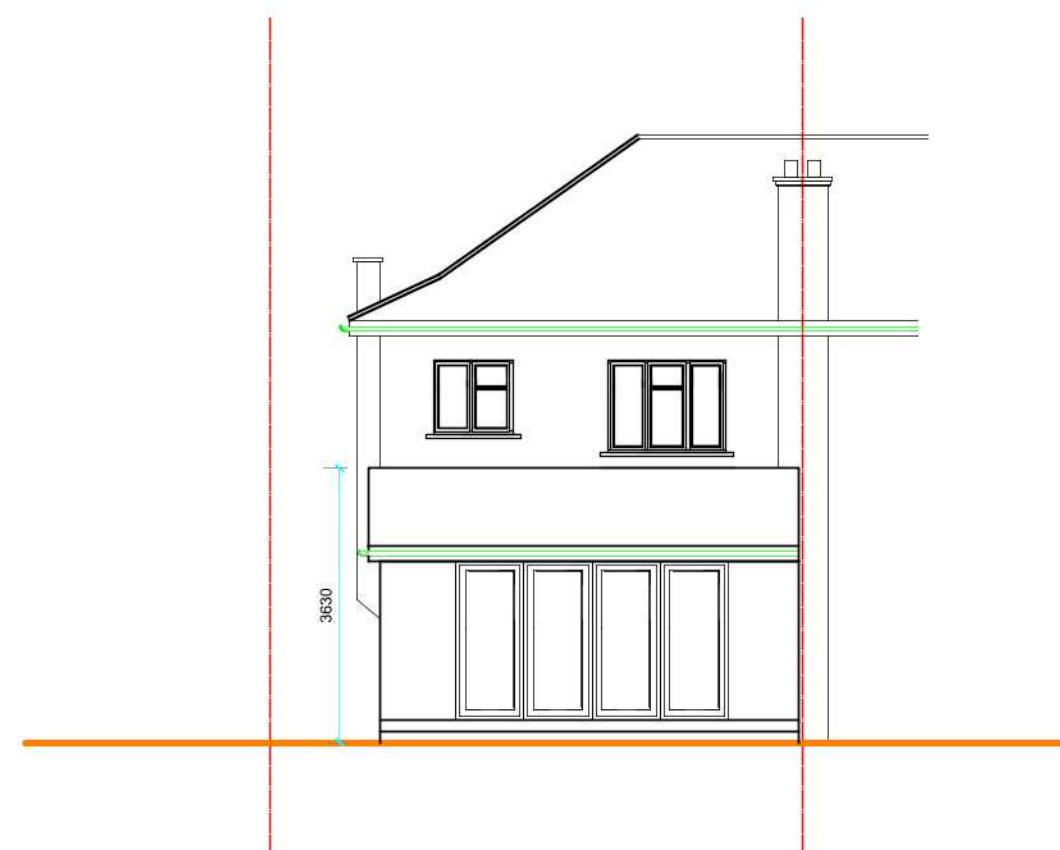

SOUTH WEST ELEVATION

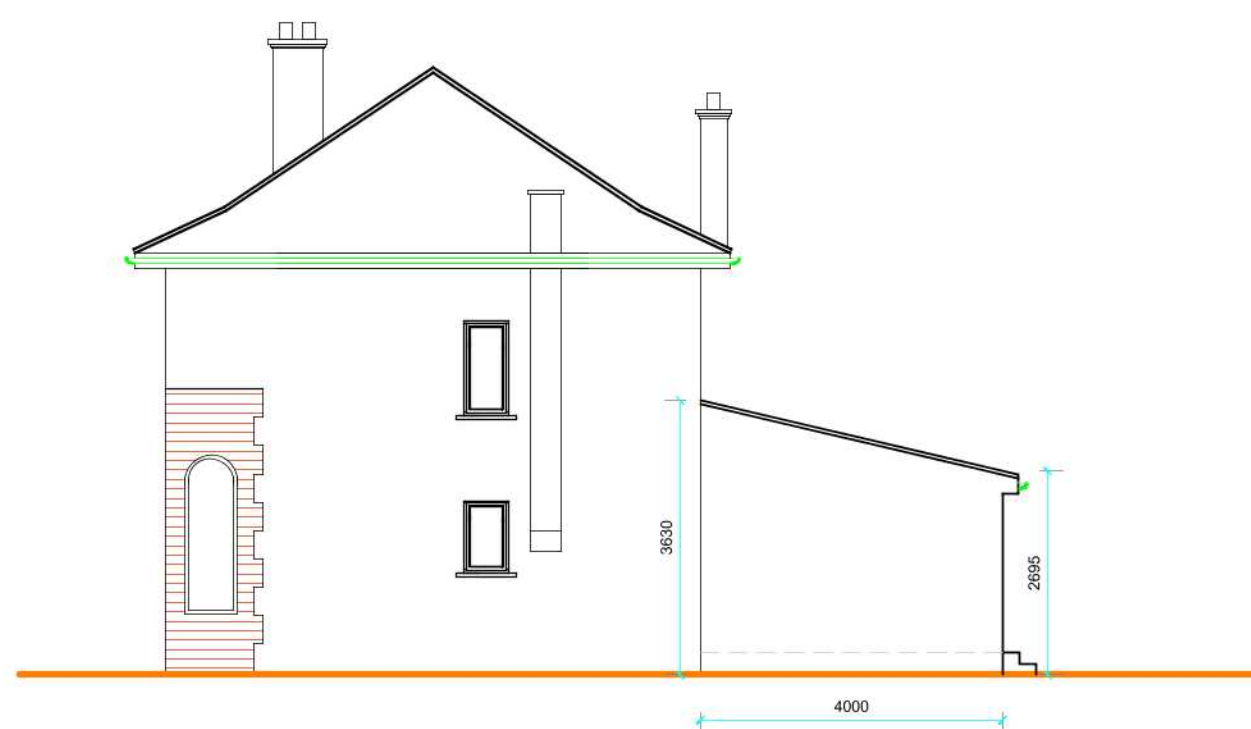


NORTH WEST ELEVATION

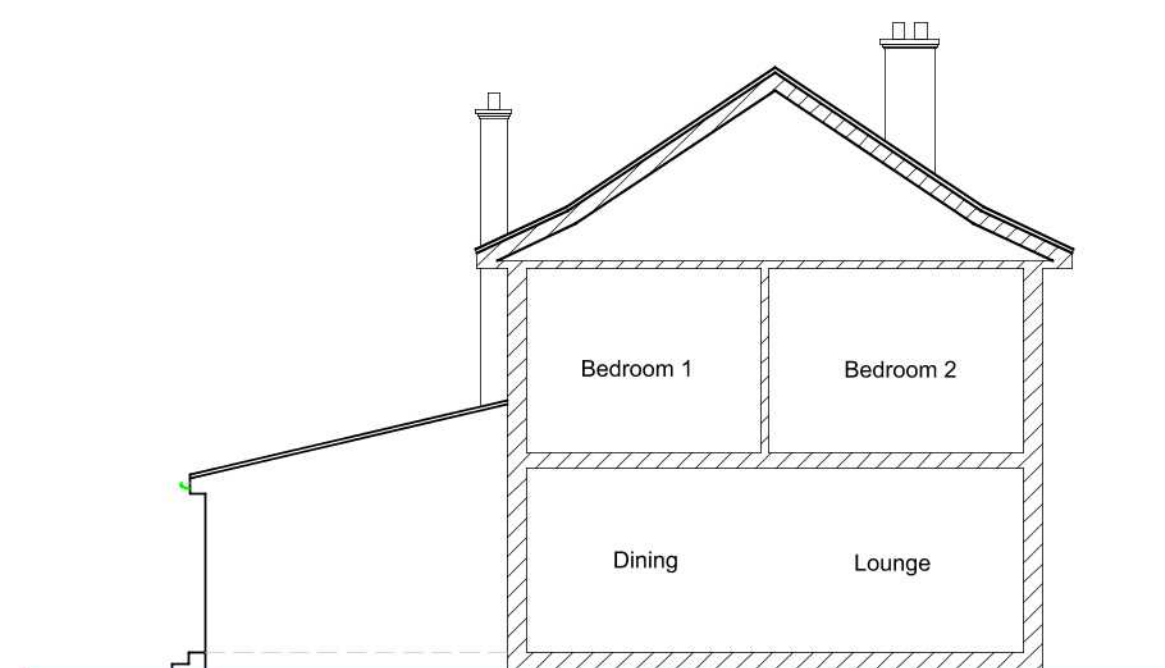

SOUTH EAST ELEVATION

PROPOSED ELEVATIONS

19 Adelphi Crescent, Hayes, UB4 8LZ

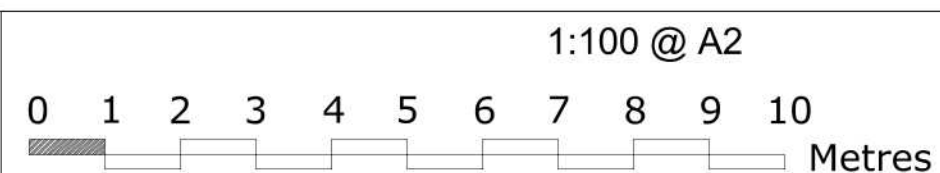

THE GILLETT MACLEOD PARTNERSHIP
Chartered Architects & Town Planning Consultants
1 High Road Old Eastcote Pinner Middlesex HA5 2EW tel. 0208 868 1333

Drg. No. 18/3264/107
Scale 1:100
Date 05/06/19
Drawn by SB

REVISION

C	drawn
---	-------