


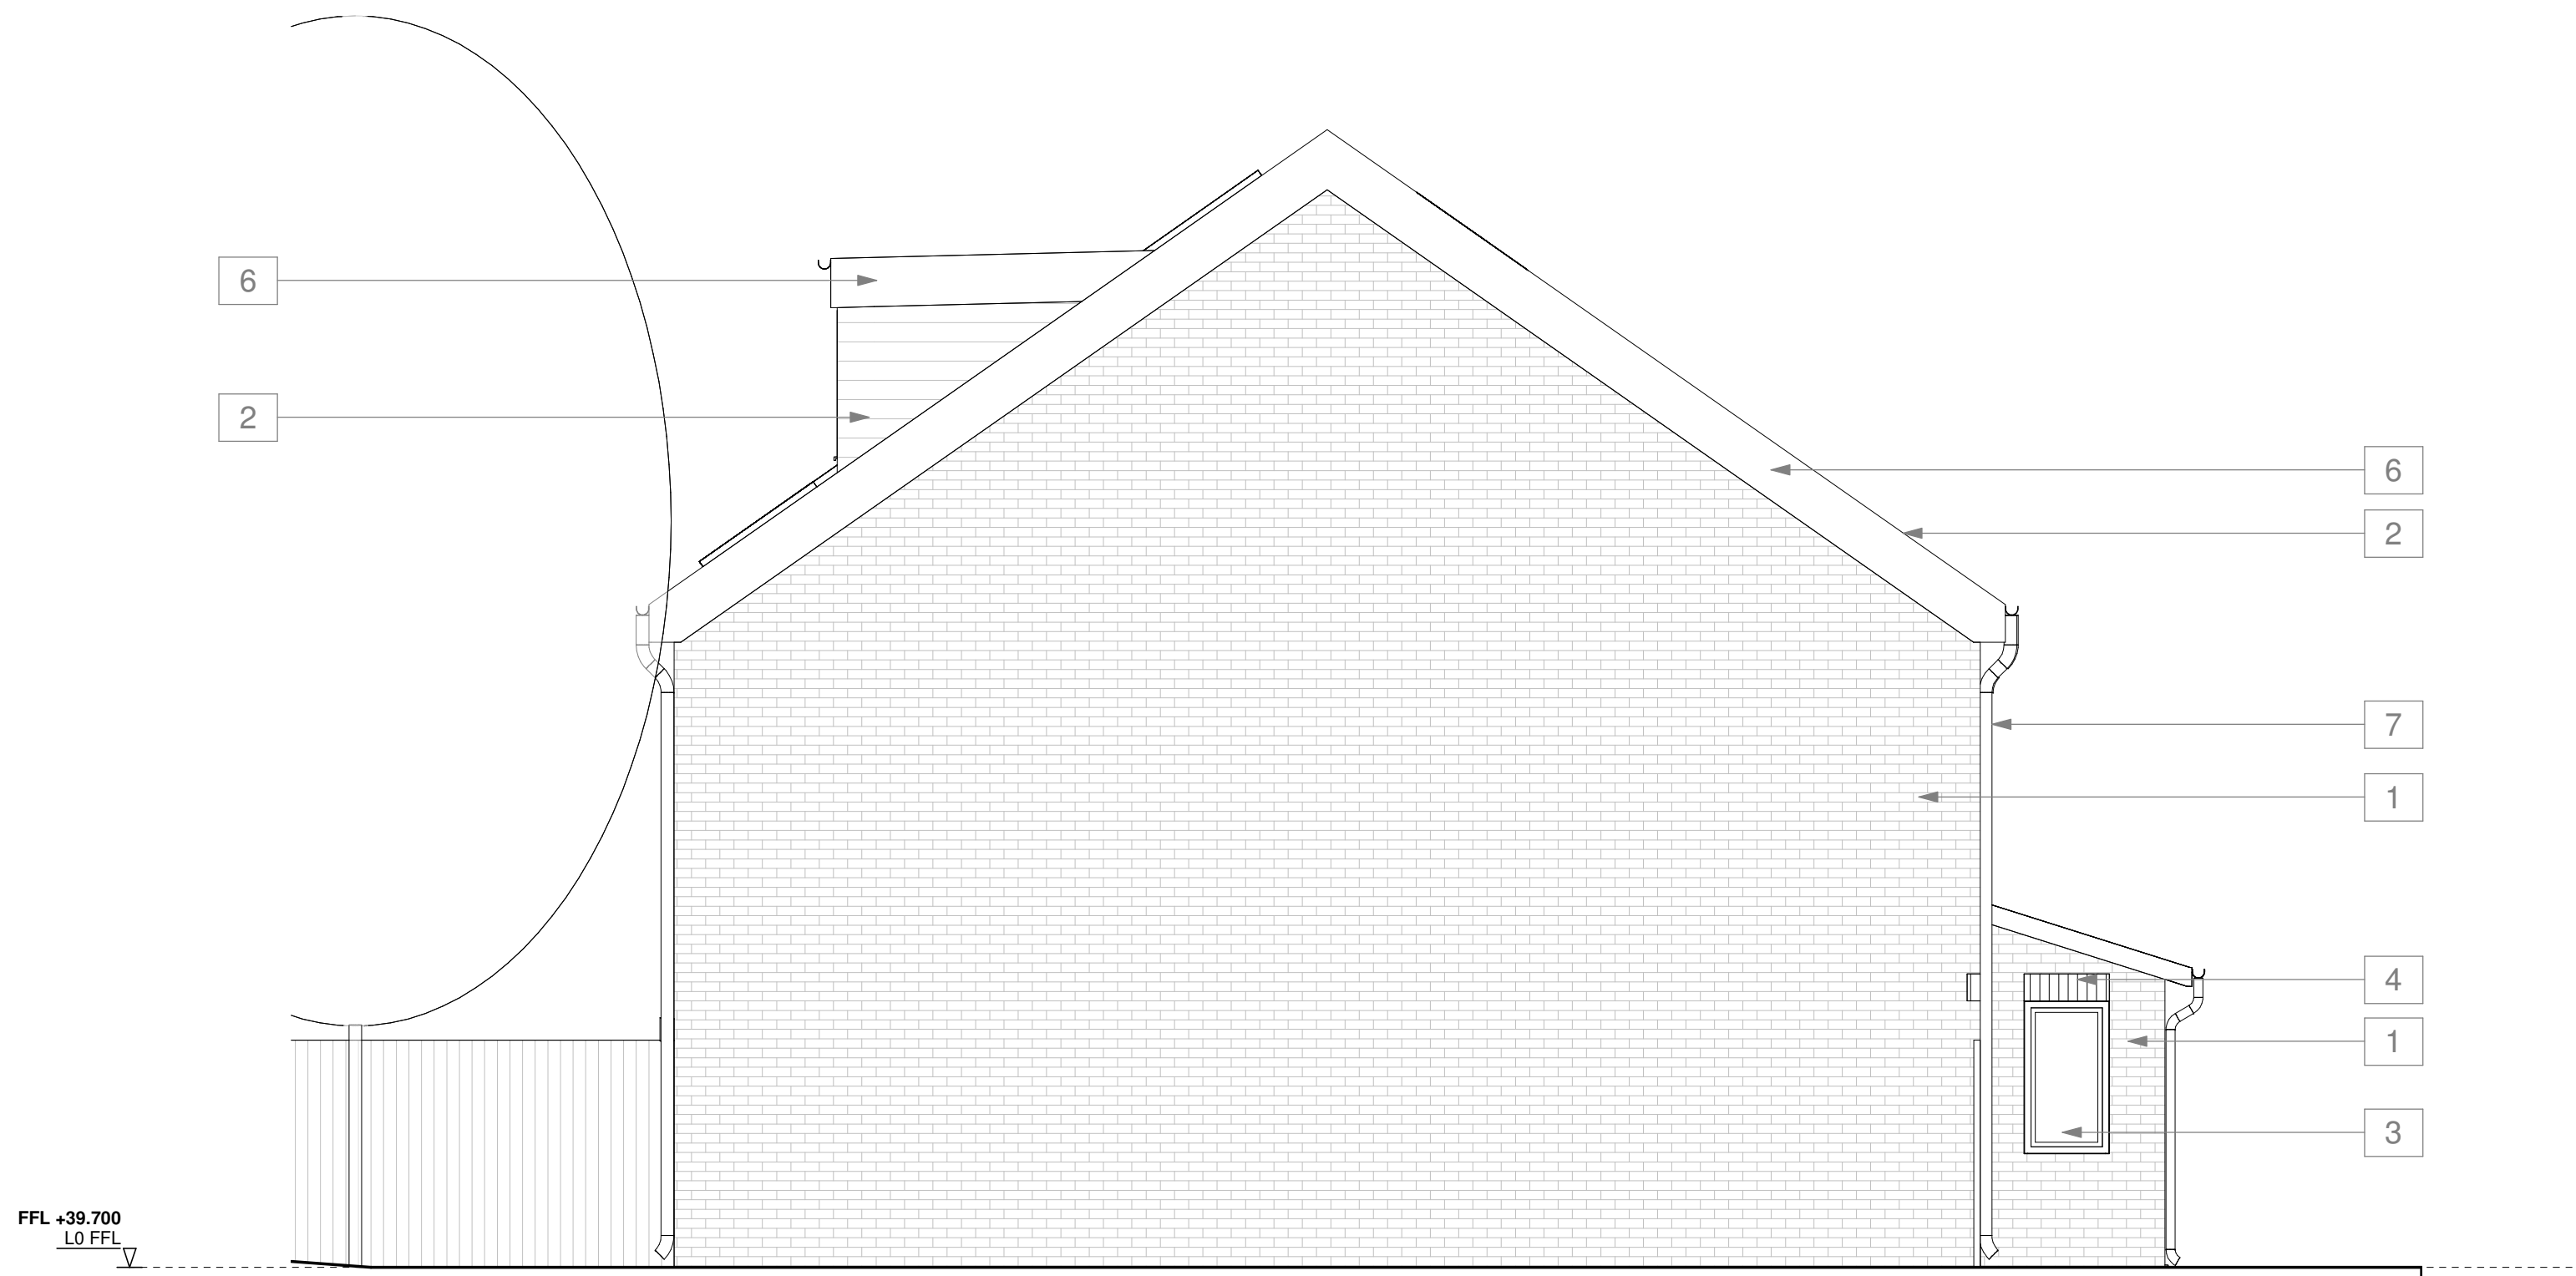

1 NORTH WEST ELEVATION
1 : 50



2 NORTH EAST ELEVATION
1 : 50

notes: To be read in conjunction with drawing 1703 - MATERIALS SCHEDULE

revisions: [↗](#)

0 100mm @A1

NOTE: The contractor is responsible for checking all site dimensions and levels. These should be checked prior to the ordering of any components and before the commencement of the works. All discrepancies should be brought to the attention of the Contract Administrator.

Ethos Construction
Residential Development

Petworth Gardens, Uxbridge

drawing information

title :

PROPOSED
ELEVATIONS

status :

date :

scale :

drawn :

checked :

PLANNING
MARCH 23

1 : 50

Author

Checker

PWP Architects Ltd 61 South Street, Havant, Hampshire PO9 1BZ
t: 02392 482494 f: 02392 481152

e: design@pwp-architects.com
w: www.pwp-architects.com

job: 5924

dwg: 1302

rev:



27/03/2023 10:29:28