





EXISTING FRONT ELEVATION

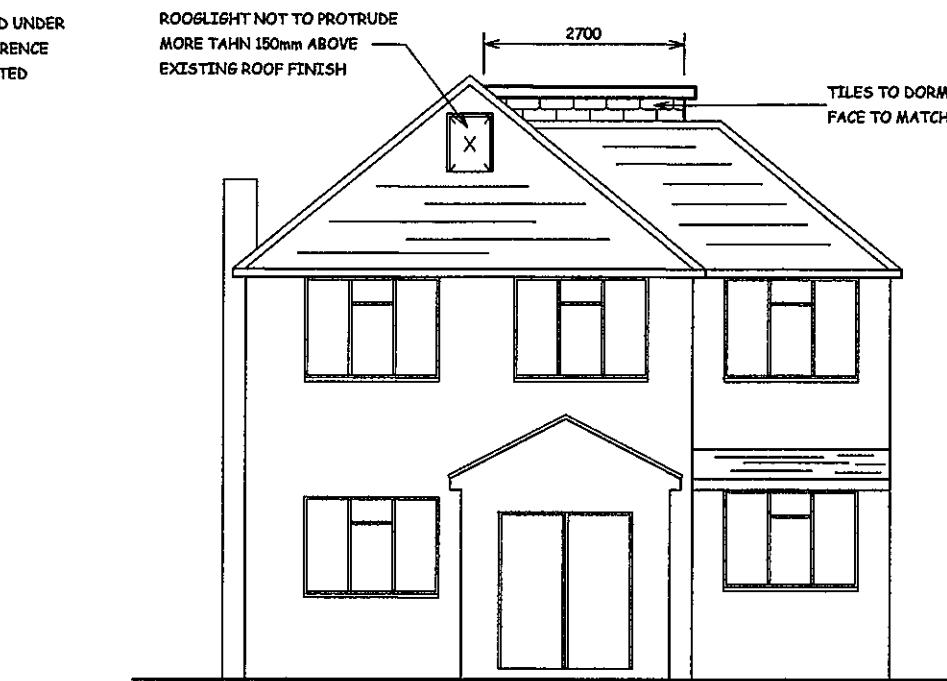


PROPOSED FRONT ELEVATION



EXISTING REAR ELEVATION

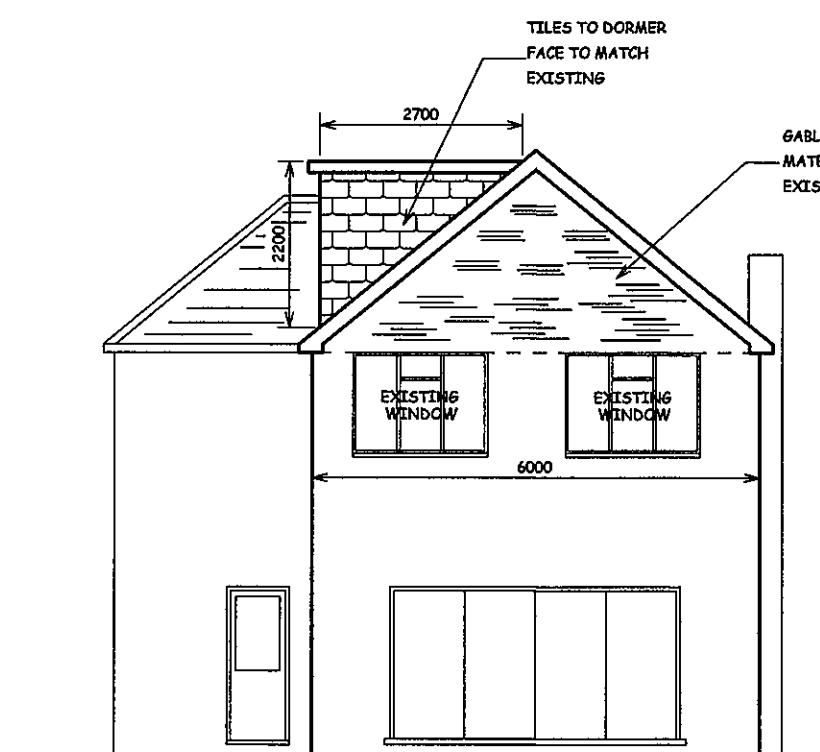

PROPOSED REAR ELEVATION

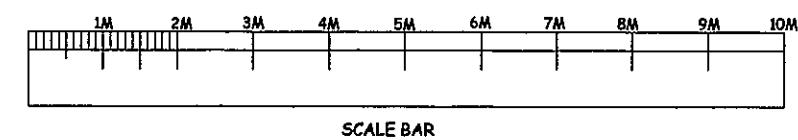

SCALE BAR

NOTES:
ALL DIMENSIONS MUST BE CHECKED ON SITE AND
NOT SCALED FROM THIS DRAWING

A	PROPOSED REAR ELEVATION AMENDED TO SHOW WINDOW TO GABLE END WALL OF ROOF REMOVED
DATE	REVISION

COPYRIGHT:

R.P.ARCHITECTURAL SERVICES
39A,NORWICH ROAD
NORTHWOOD
MIDDLESEX
HA6 1ND

Tel: 07753 659794

CLIENT:

JOB TITLE:

7A,CORNWALL ROAD
RUISLIP
HA4 6AJ


DRAWING TITLE:

ELEVATIONS
(Sheet 1 of 2)


SCALE : 1:100

DATE:SEPT/2021 DRAWN: RPA


DRG. NO.	RPA/7A/CWR/104	REV.
		A

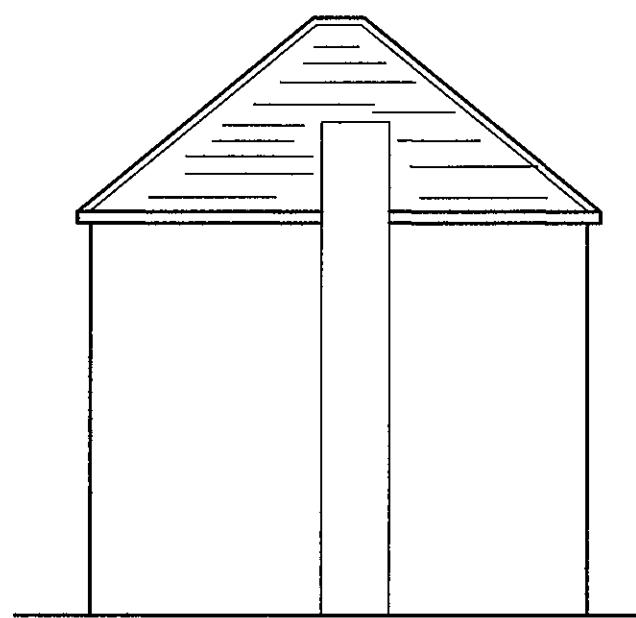


EXISTING LEFT HAND ELEVATION

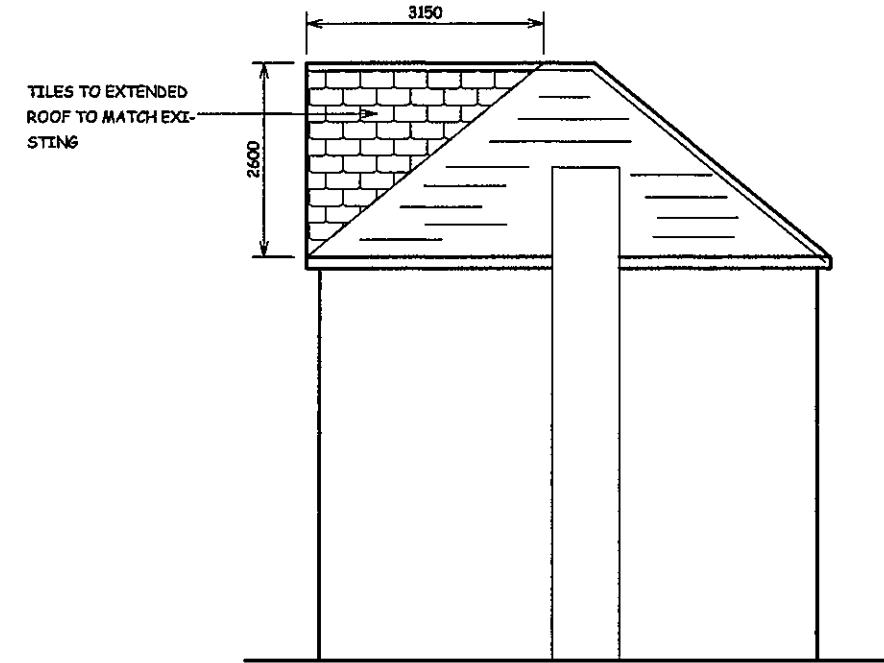


PROPOSED LEFT HAND ELEVATION

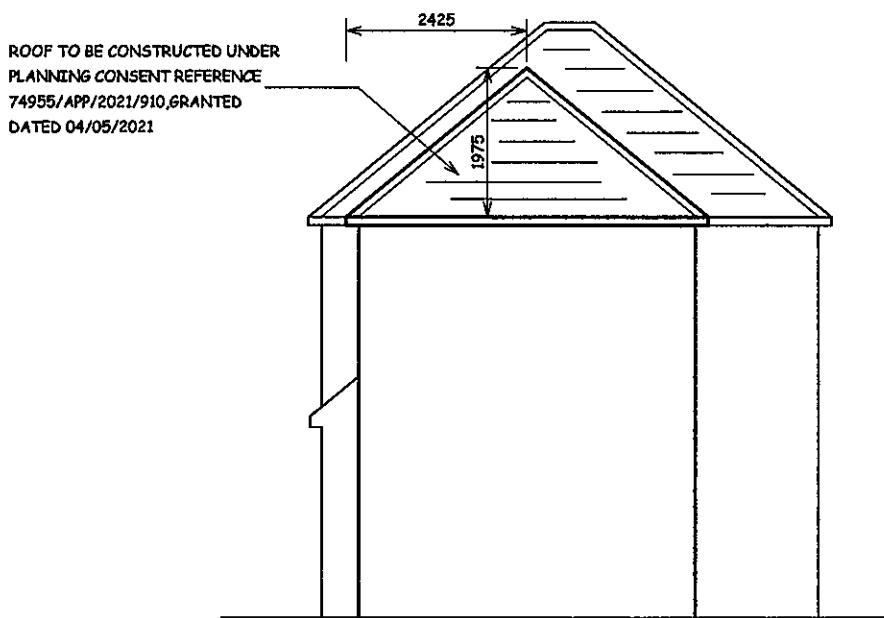

EXISTING RIGHT HAND ELEVATION

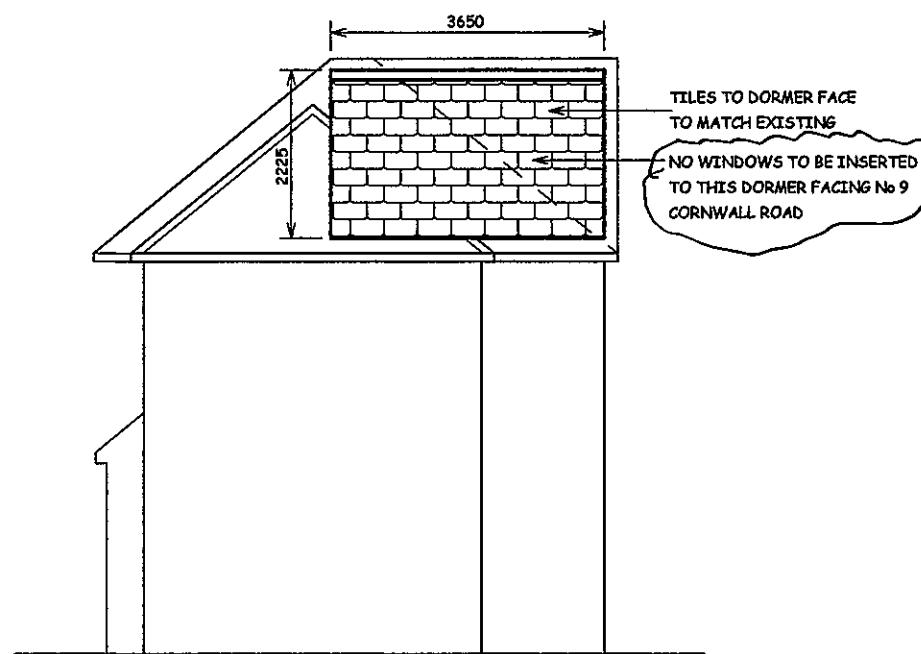

PROPOSED RIGHT HAND ELEVATION

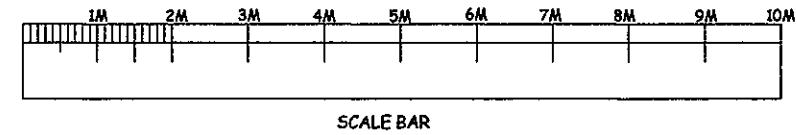

SCALE BAR

NOTES:
ALL DIMENSIONS MUST BE CHECKED ON SITE AND
NOT SCALED FROM THIS DRAWING

A	2/12/21	PROPOSED RIGHT HAND ELEVATION AMENDED TO ADD A NOTE READING "NO WINDOW TO BE INSERTED TO THIS DORMER"
DATE	REVISION	

COPYRIGHT:

R.P.ARCHITECTURAL SERVICES
39A,NORWICH ROAD
NORTHWOOD
MIDDLESEX
HA6 1ND

Tel: 07753 659794

CLIENT:

JOB TITLE:

7A,CORNWALL ROAD
RUISLIP
HA4 6AJ

DRAWING TITLE:

ELEVATIONS
(Sheet 2 of 2)

SCALE : 1:100

DATE:SEPT/2021 DRAWN: RPA

DRG. NO.	REV.
RPA/7A/CWR/105	A