





EXISTING FRONT ELEVATION

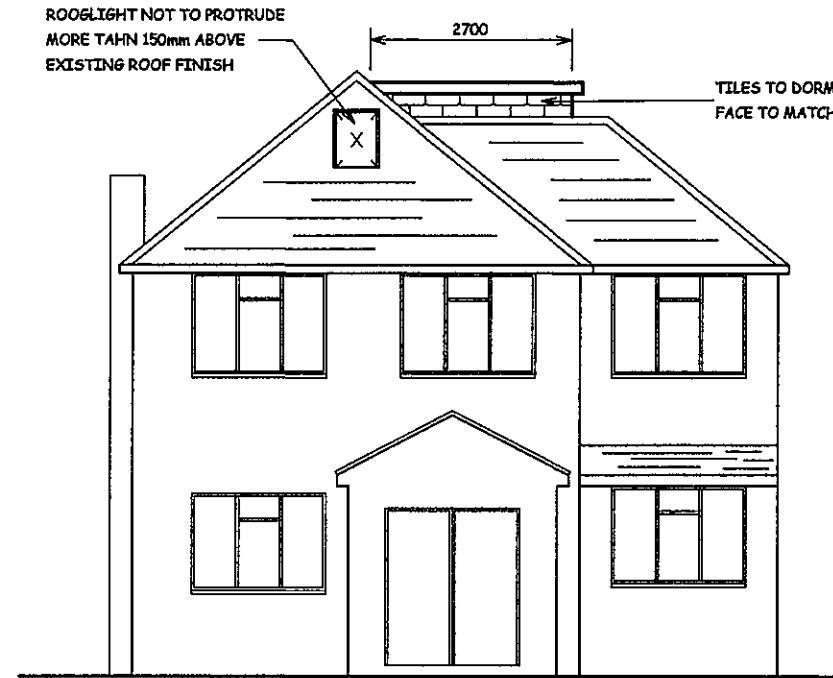


PROPOSED FRONT ELEVATION



EXISTING REAR ELEVATION

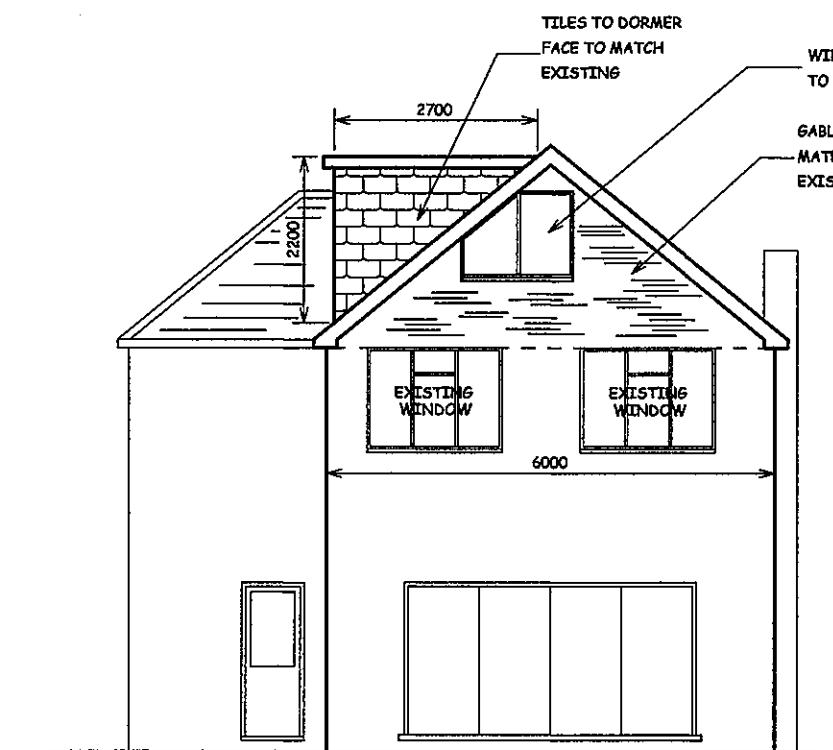

PROPOSED REAR ELEVATION

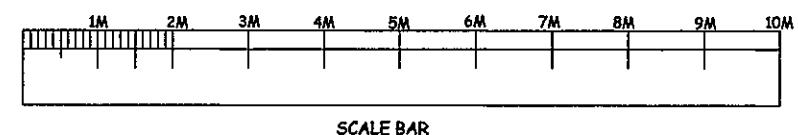

SCALE BAR

NOTES:
ALL DIMENSIONS MUST BE CHECKED ON SITE AND
NOT SCALED FROM THIS DRAWING

A		
DATE		REVISION

COPYRIGHT:

R.P.ARCHITECTURAL SERVICES
39A,NORWICH ROAD
NORTHWOOD
MIDDLESEX
HA6 1ND

Tel: 07753 659794

CLIENT:

JOB TITLE:
7A,CORNWALL ROAD
RUISLIP
HA4 6AJ

DRAWING TITLE:

ELEVATIONS
(Sheet 1 of 2)

SCALE : 1:100

DATE:SEPT/2021 DRAWN: RPA

DRG. NO.	RPA/7A/CWR/104	REV.
----------	----------------	------