



NOTES:
All dimensions must be checked on site and not scaled from this drawing.

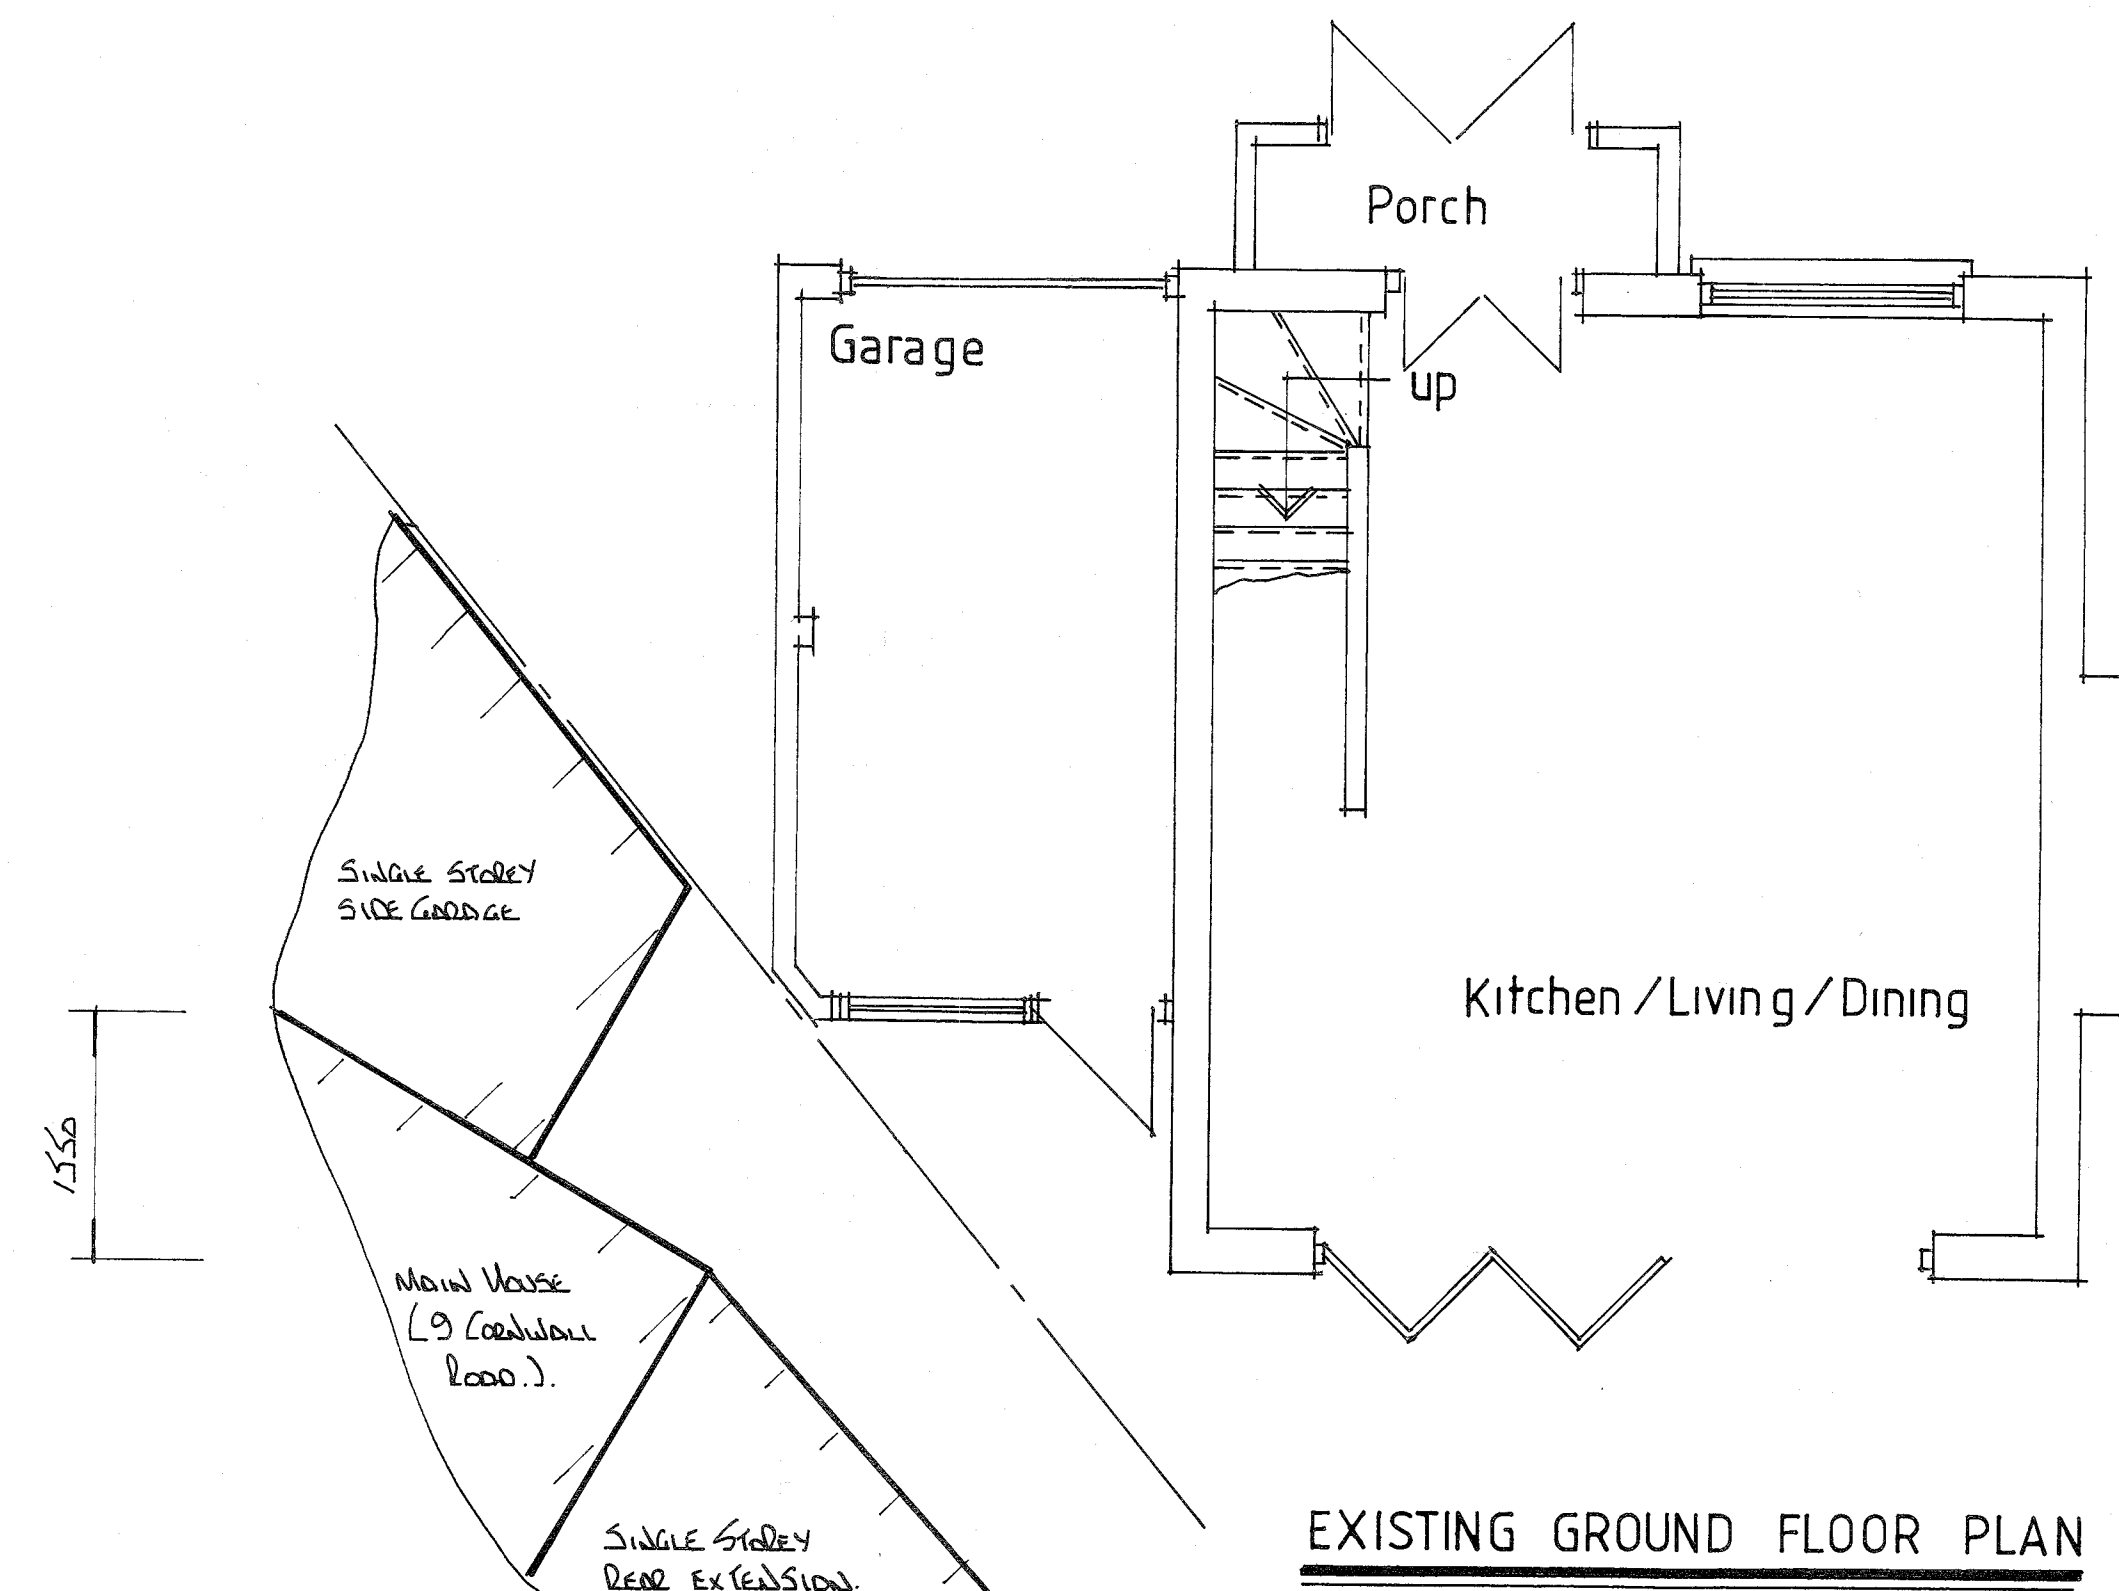


EXISTING GROUND FLOOR PLAN

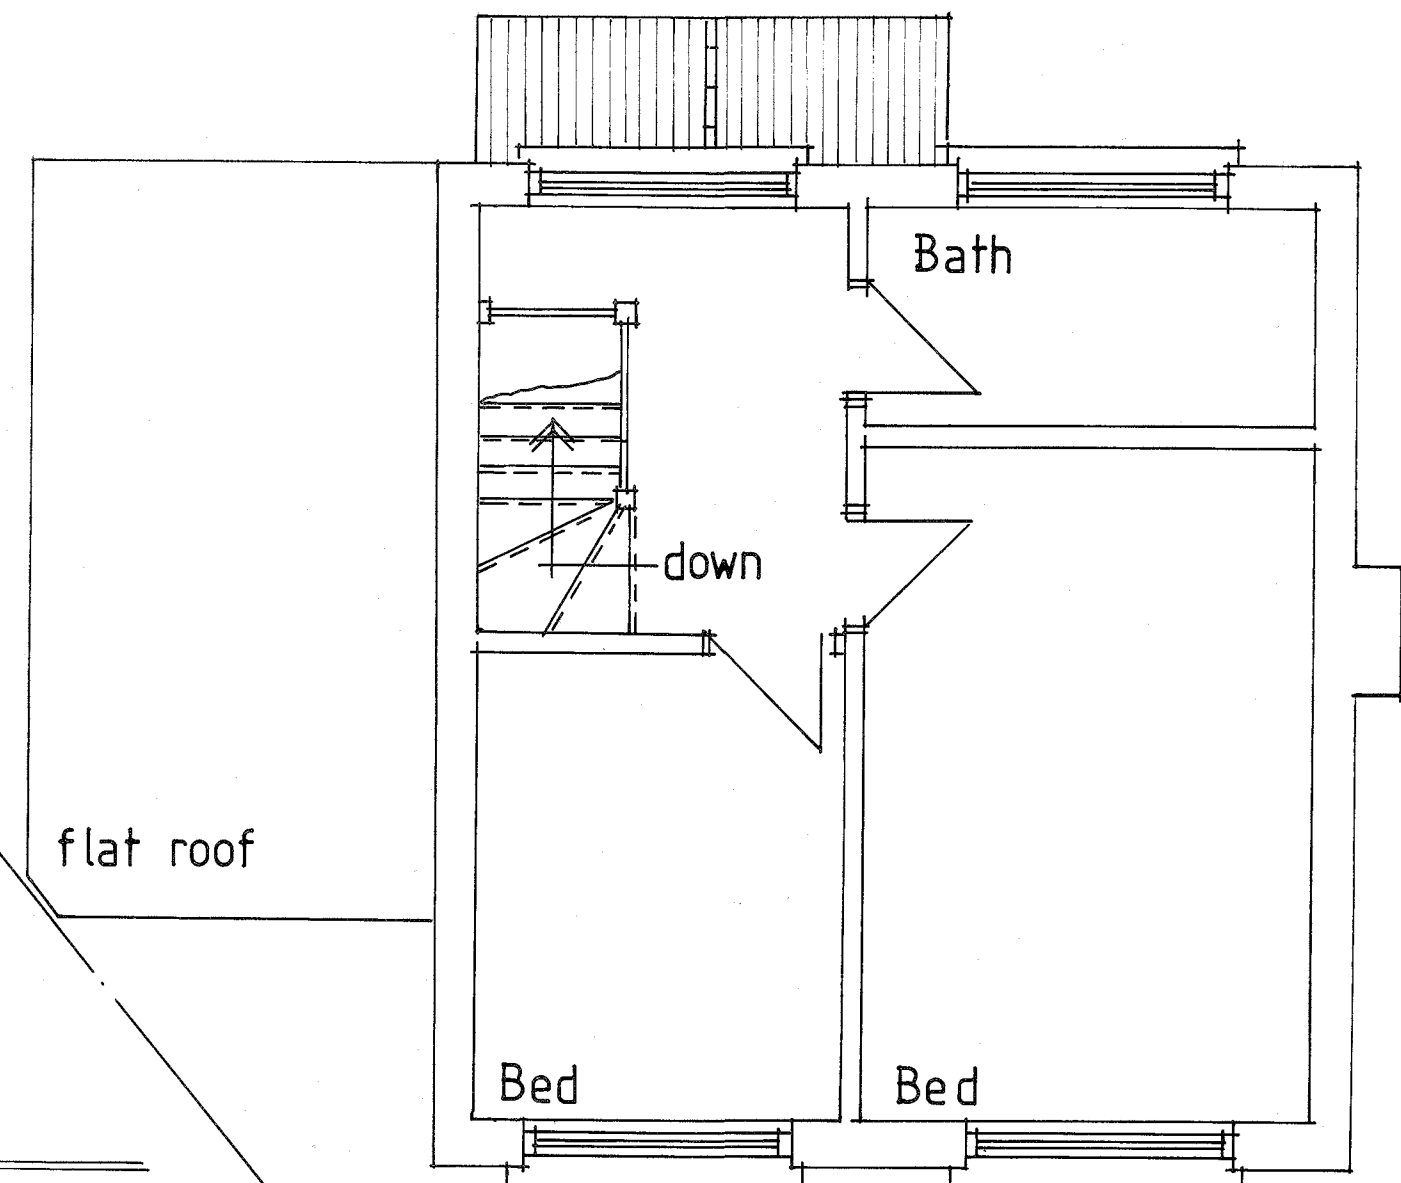


EXISTING FIRST FLOOR PLAN

THIS DRAWING TO BE READ
IN CONJUNCTION WITH DRG
No 4620/02

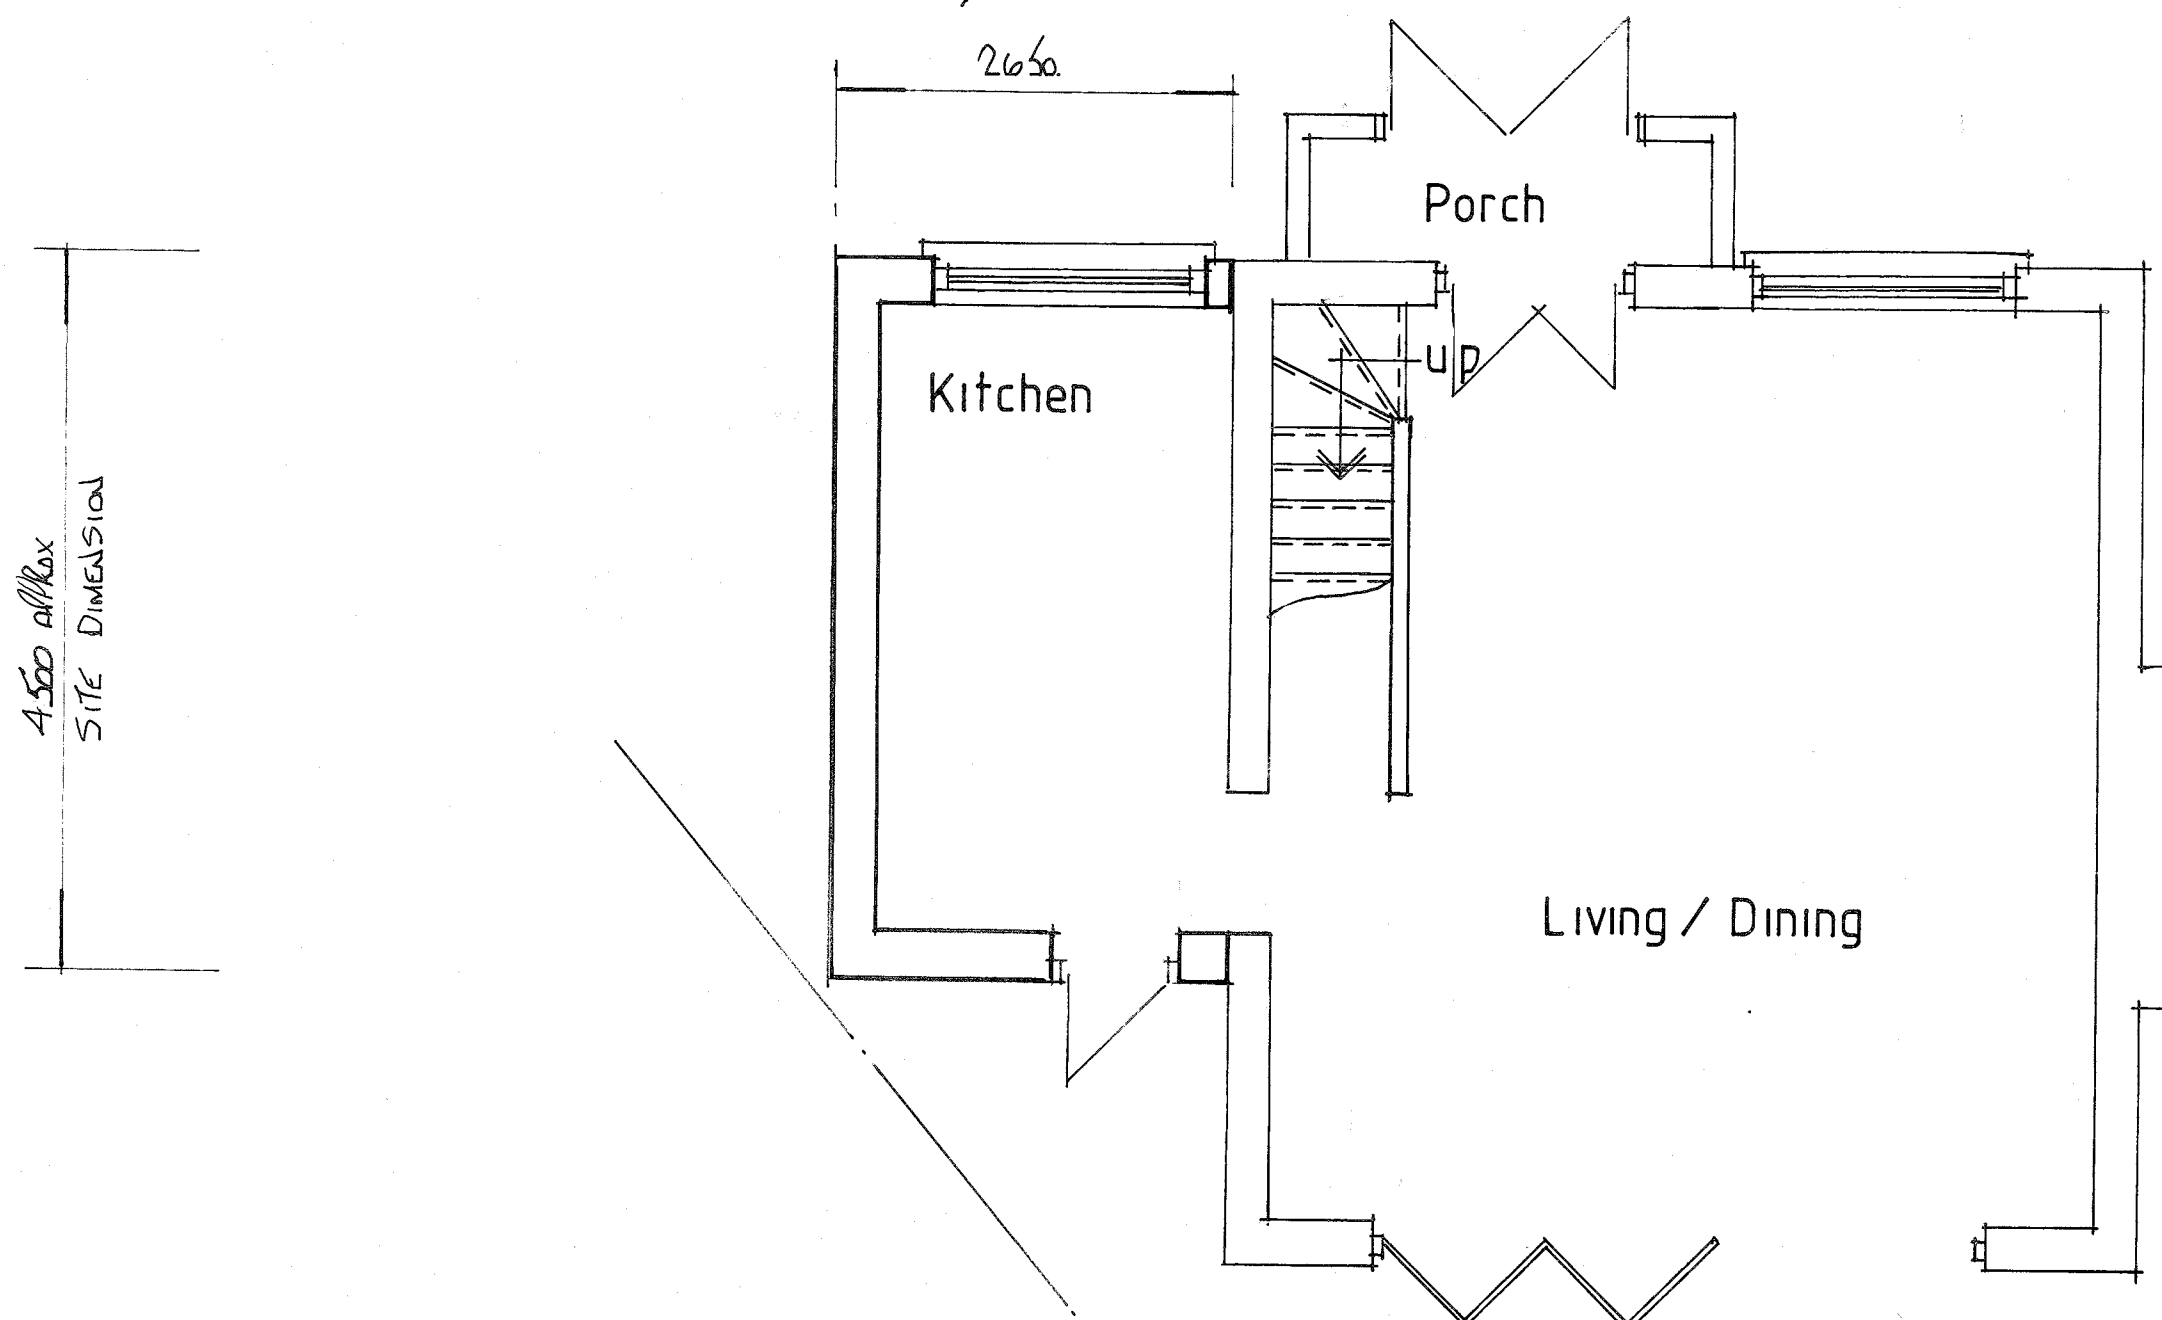


PROPOSED GROUND FLOOR PLAN
(as approved - ref no 74955/APP/2021/910)

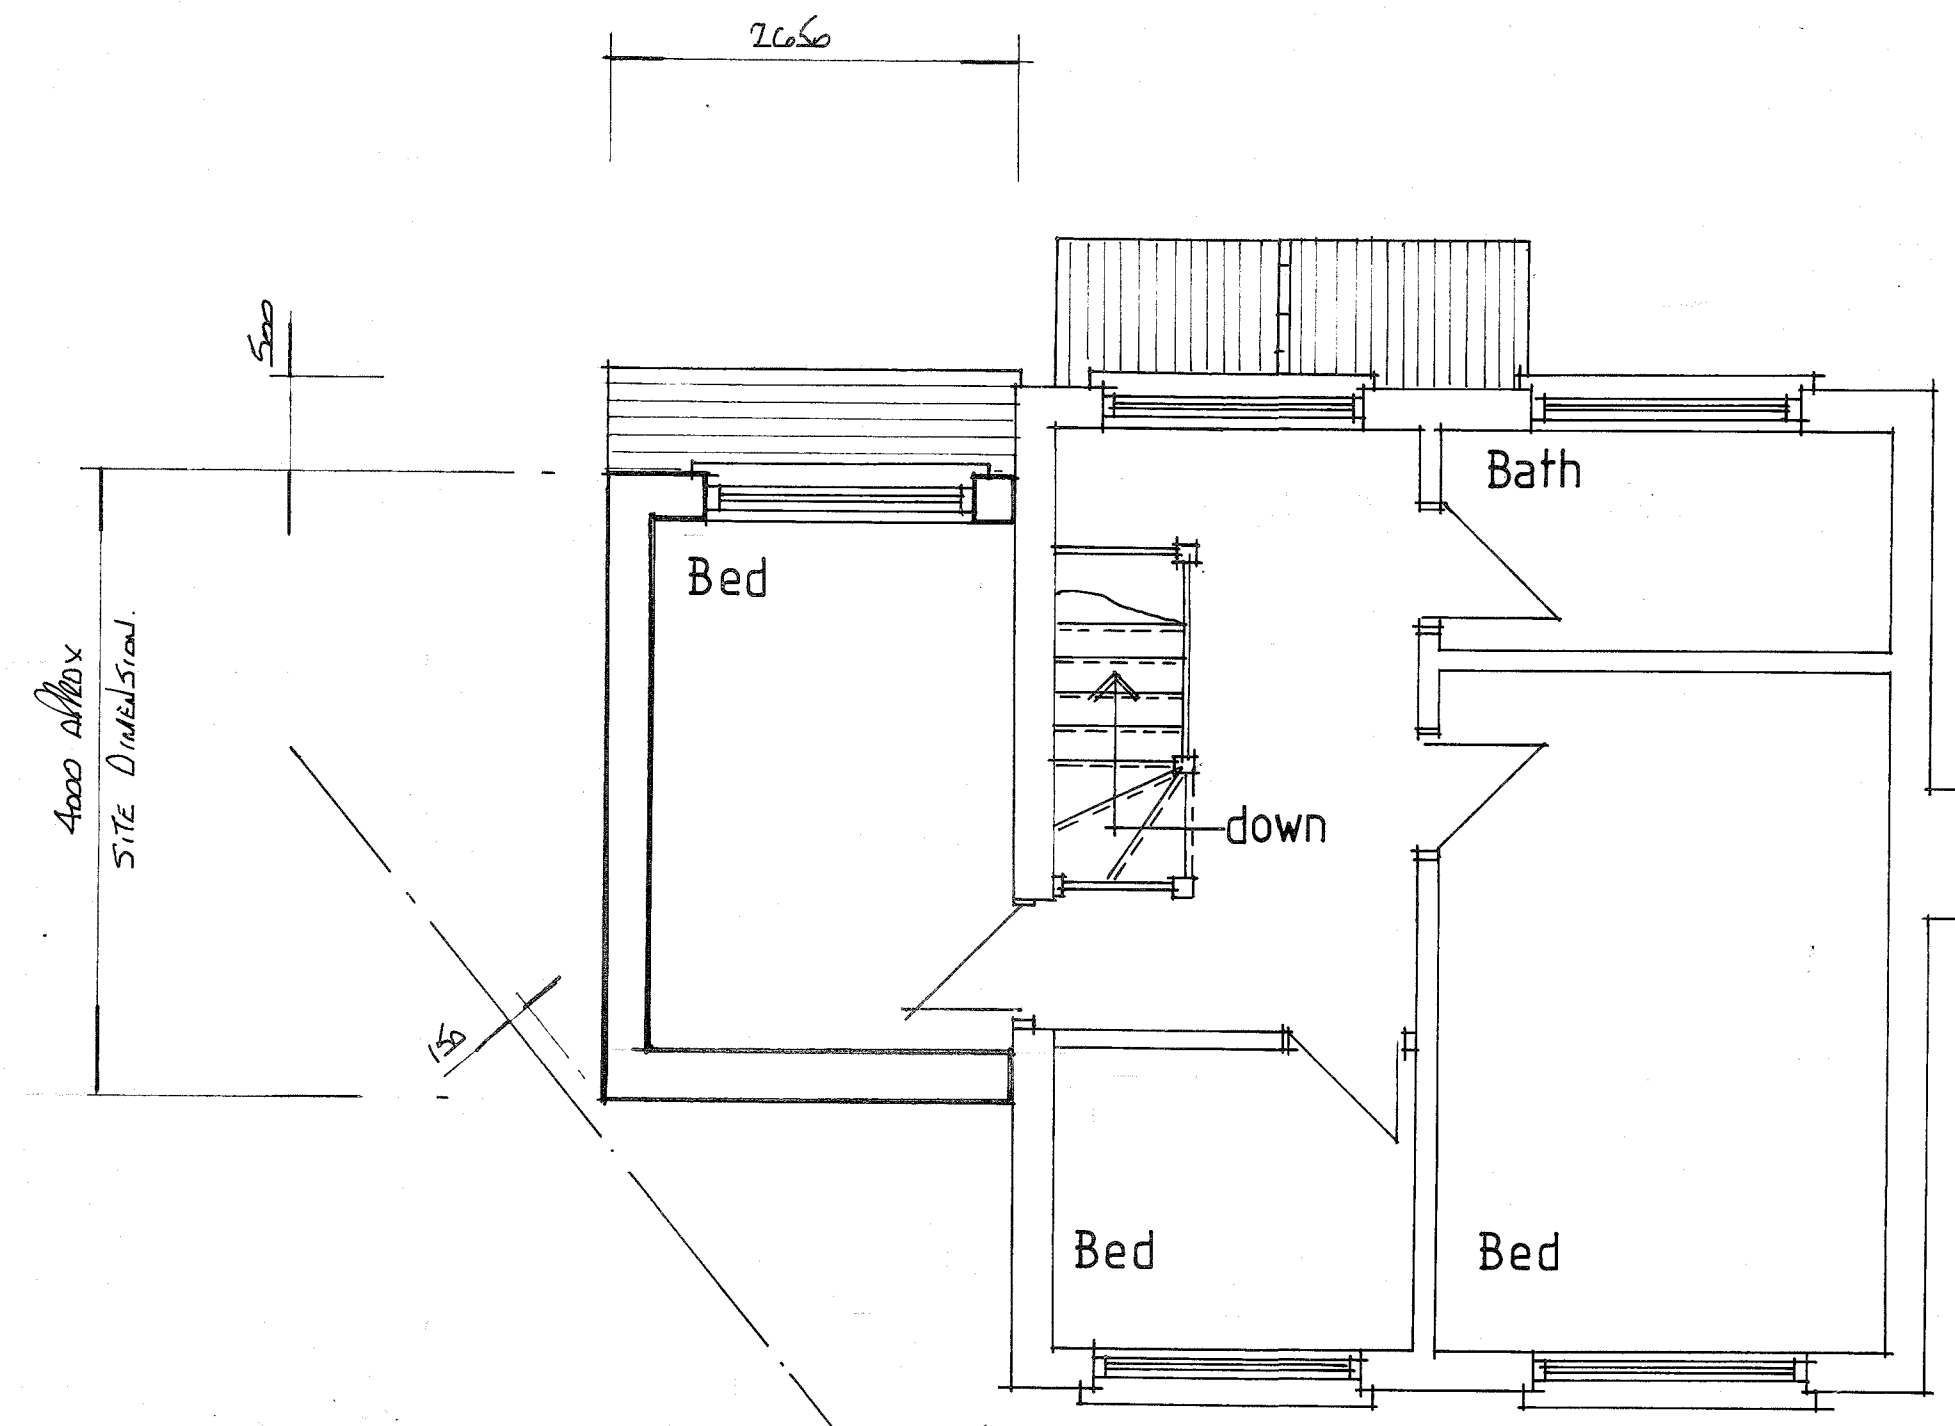

PROPOSED FIRST FLOOR PLAN
(as approved - ref no 74955/APP/2021/910)



FRONT ELEVATION

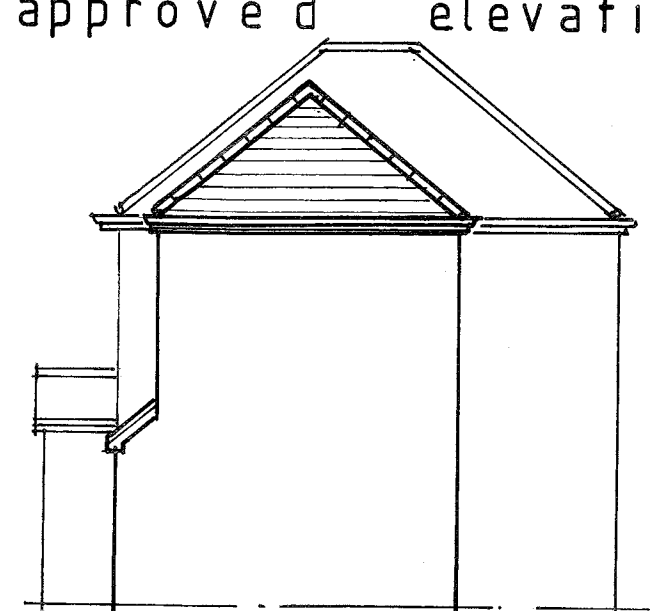


SIDE ELEVATION



REAR ELEVATION

(as approved elevations)

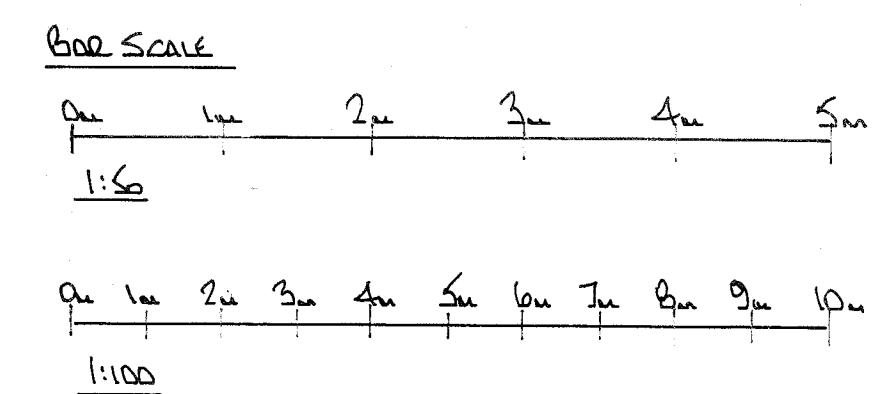

A	Date	Revisions

© copyright

Pottle & Co Ltd
Planning & Building Consultants

Suite A, 128 Manor Way
Ruislip, Middlesex, HA4 8HR

Tel: 01895 622800
www.pottle.uk.com

Client
MR MRS REKA

Job Title
**7A CORNWALL ROAD
RUISLIP
MIDDX**

Drawing Title

**Existing and approved
floor plans and
elevations**

Scale 1:100, 50

Date *November 2021* Drawn by *del*

Drg No. **4620/01** Rev.