

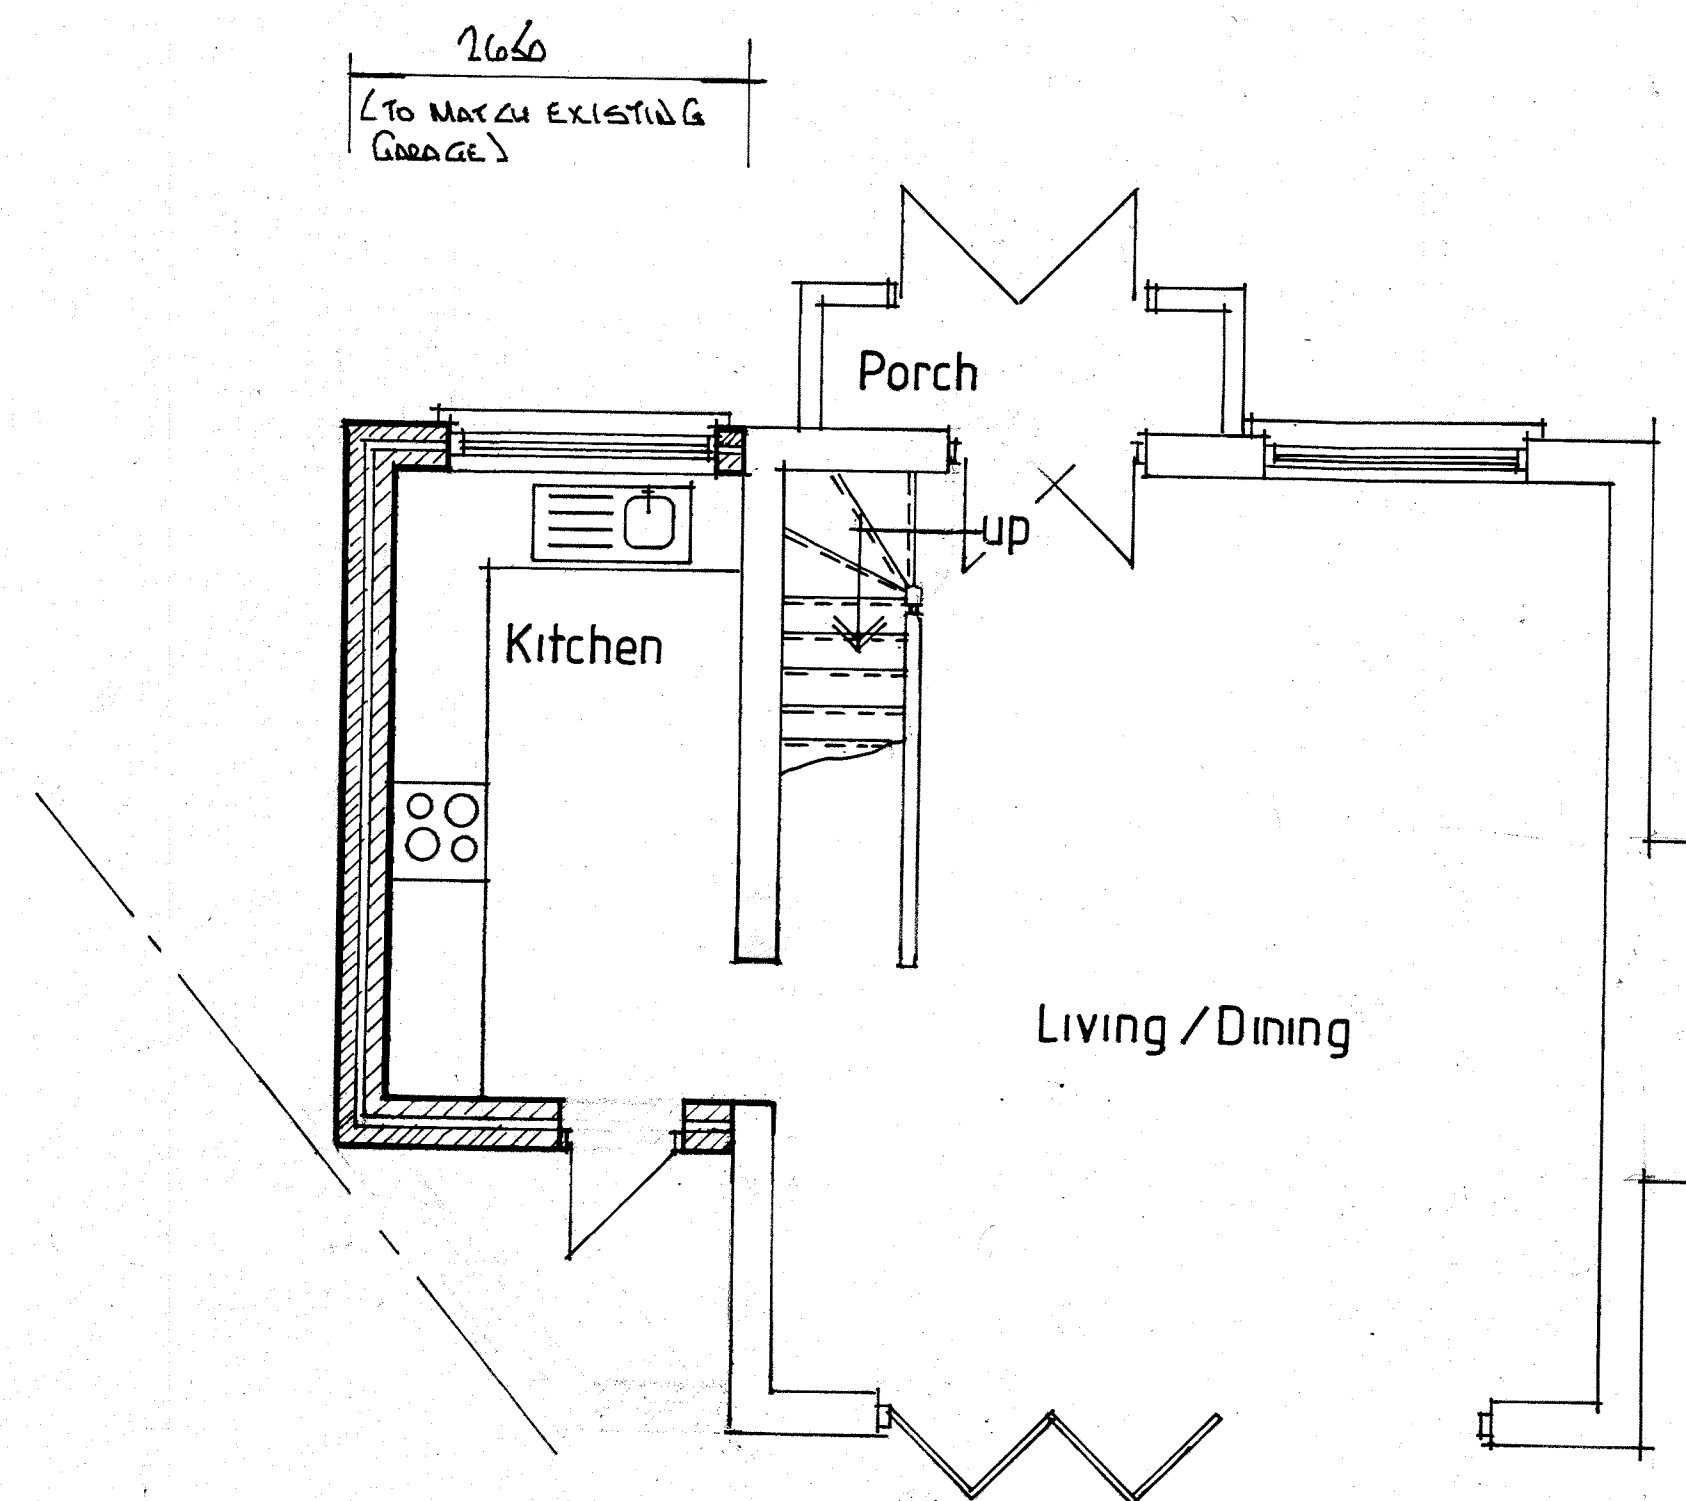


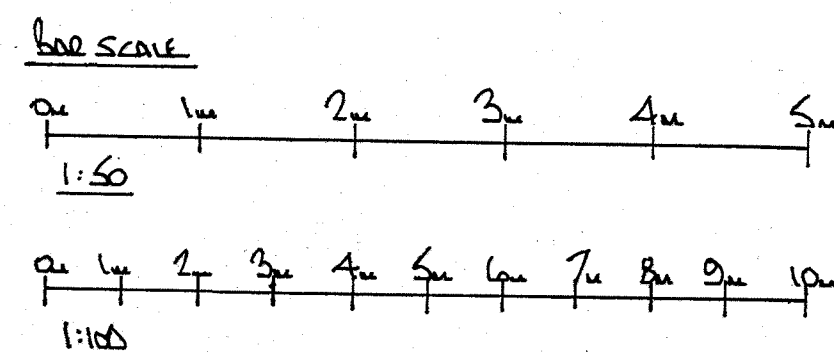

PROPOSED GROUND FLOOR PLAN

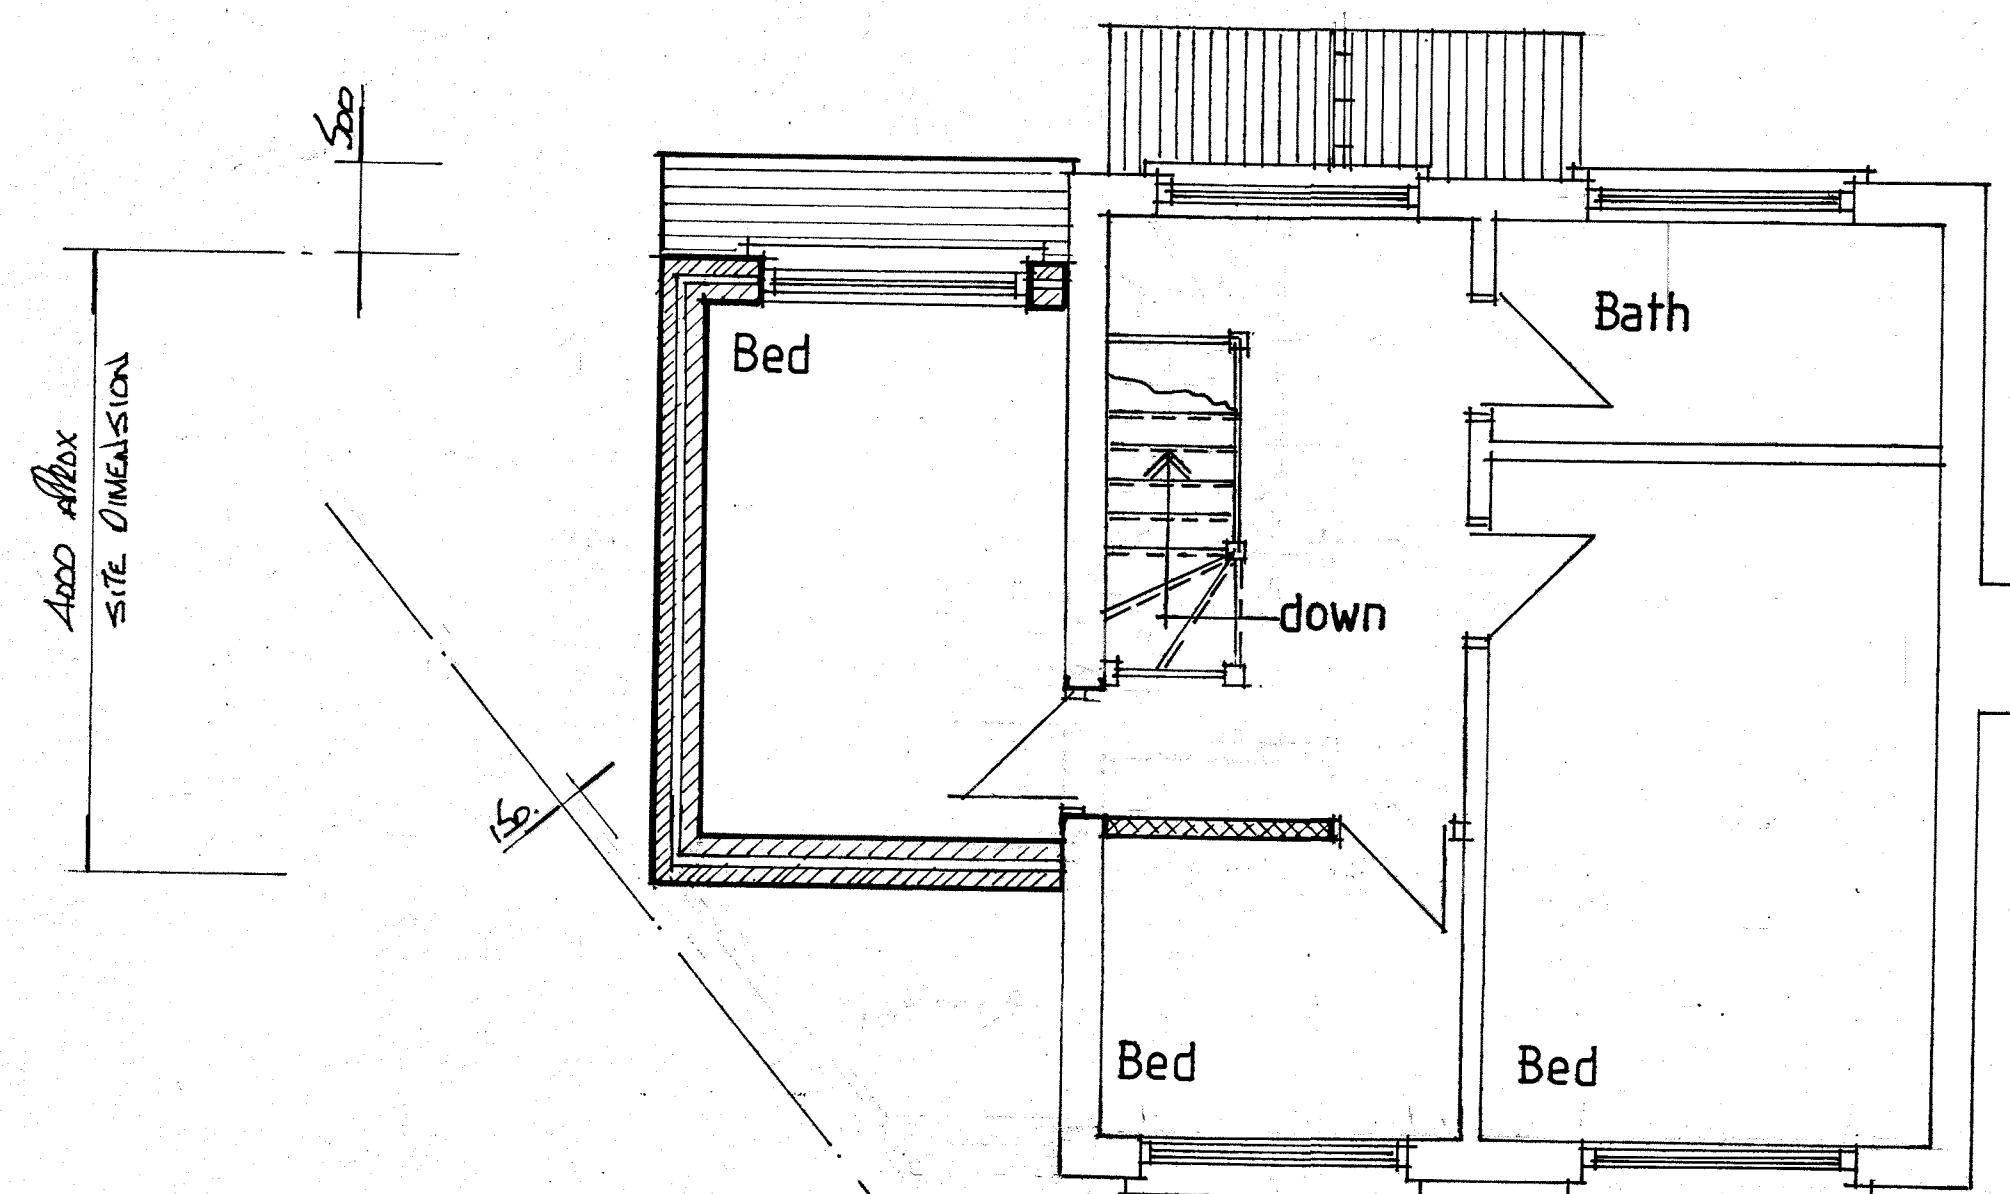

PROPOSED FIRST FLOOR PLAN


THIS DRAWING TO BE READ
IN CONJUNCTION WITH DRG
No 4501/01

ALL MATERIALS TO MATCH EXISTING


ALL ELEVATIONS TO BE SMOOTH RENDERED
TO REPLACE EXISTING BRICKWORK




FRONT ELEVATION

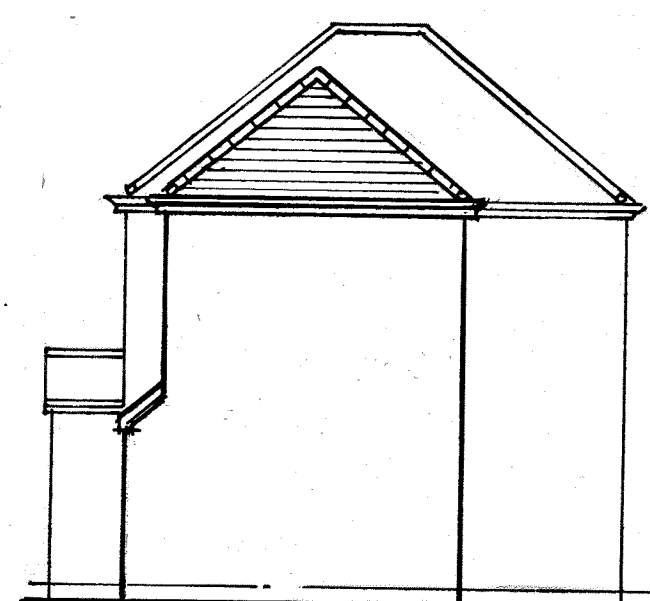

SIDE ELEVATION

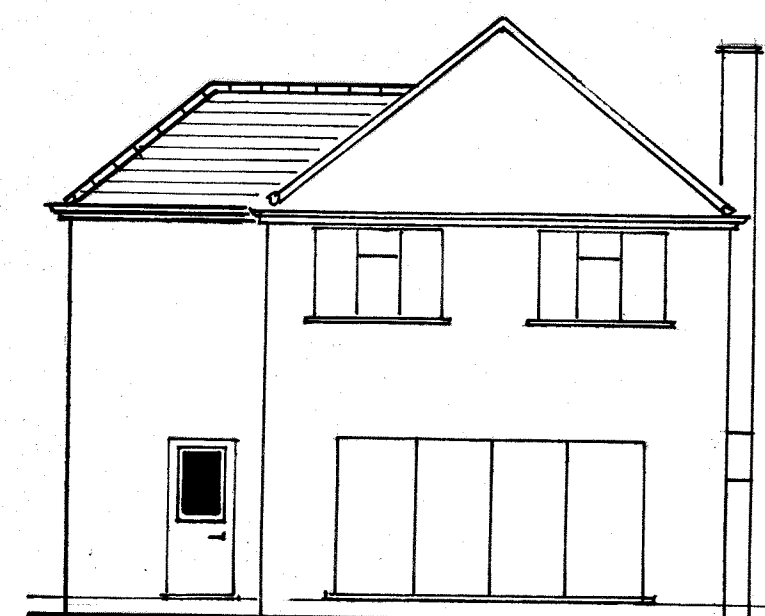

REAR ELEVATION

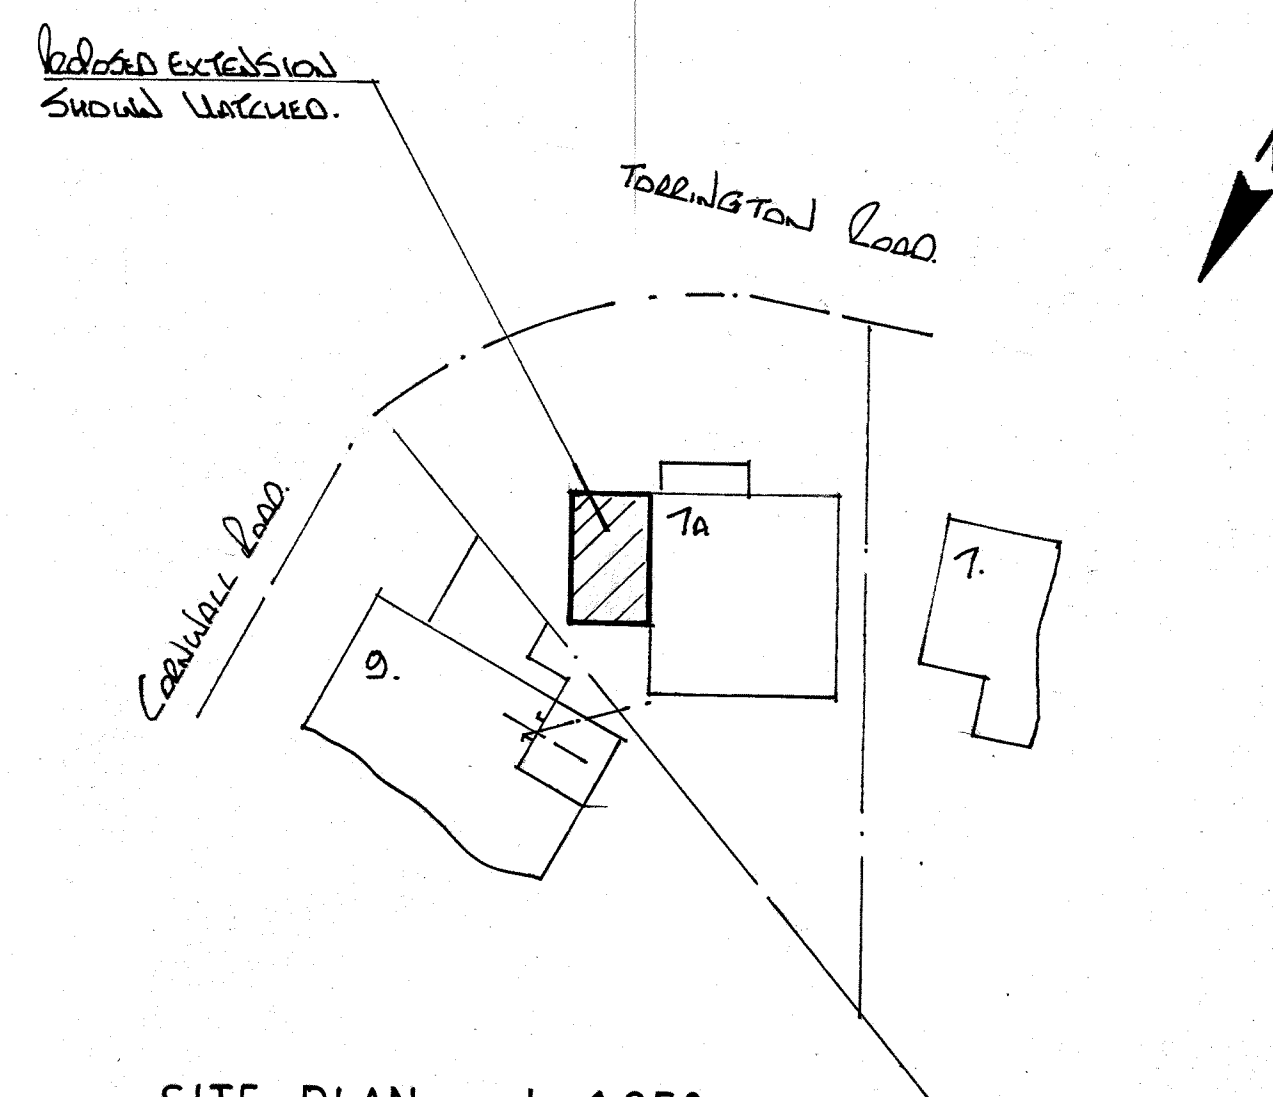

SITE PLAN scale 1:250

NOTES:
All dimensions must be checked on site and not
scaled from this drawing.

A	Date	Revisions

©copyright

Pottle & Co Ltd
Planning & Building Consultants
Suite A, 128 Manor Way
Ruislip, Middlesex, HA4 8HR
Tel: 01895 622800
www.pottle.uk.com

Client
MR MRS REKA

Job Title
7A CORNWALL ROAD
RUISLIP
MIDDX

Drawing Title
PROPOSED TWO STOREY
SIDE EXTENSION

Scale
1:50, 1:100, 1:250

Date January 2021 Drawn by GEL

Drg No.
4501 /02

Rev.