



- 1 Check All Dimensions On Site
- 2 For Construction Purposes Do Not Scale
- 3 All Dimensions in Millimetres

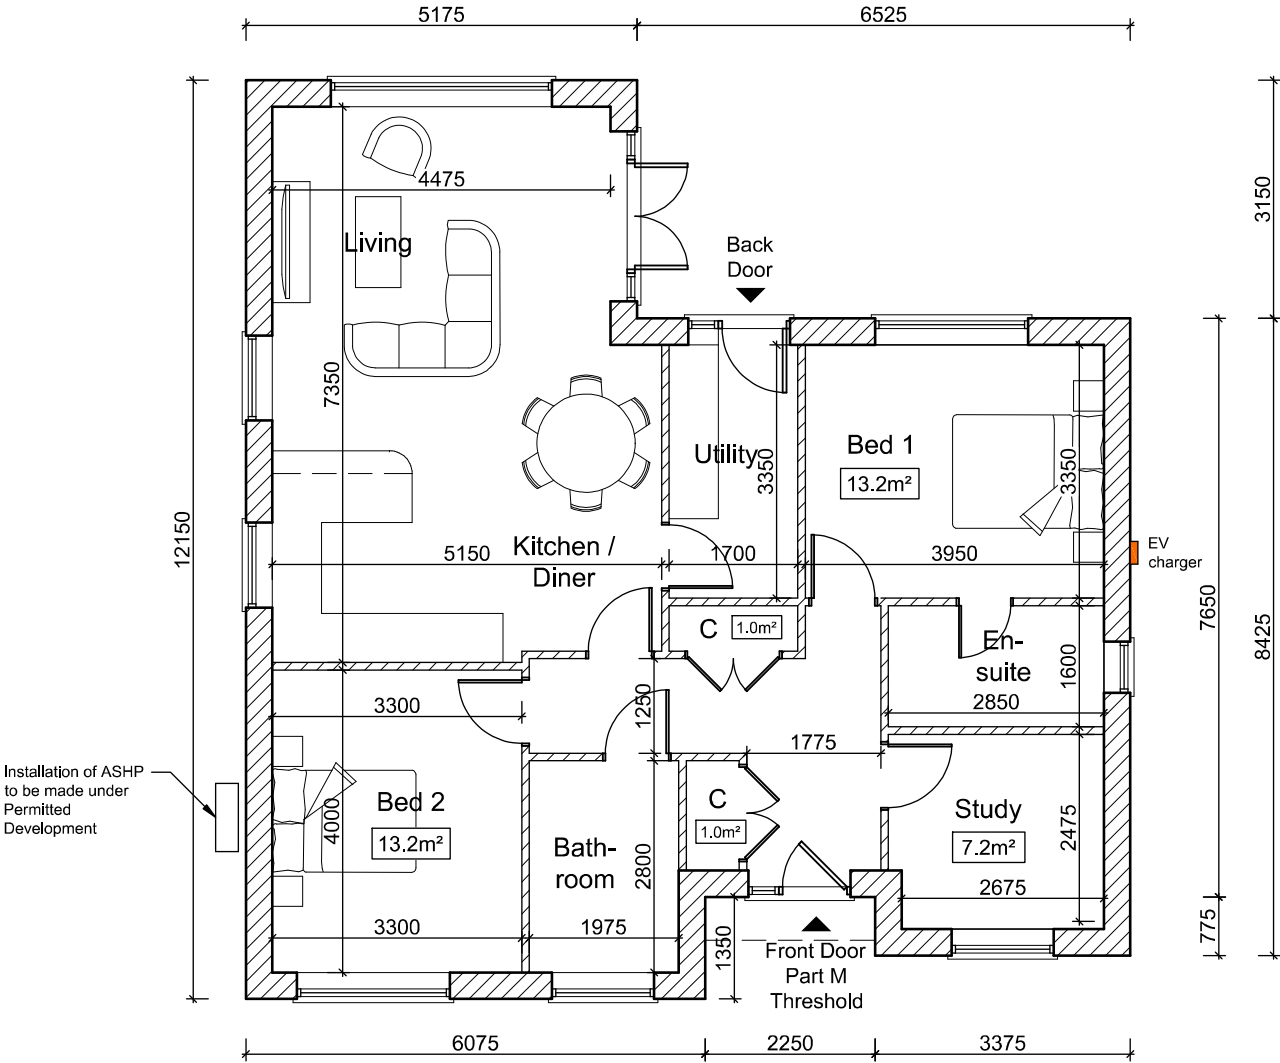


Ground Floor Plan
Scale - 1:100

New Dwelling
GIFA = 99.9m²
GEFA = 116.6m²

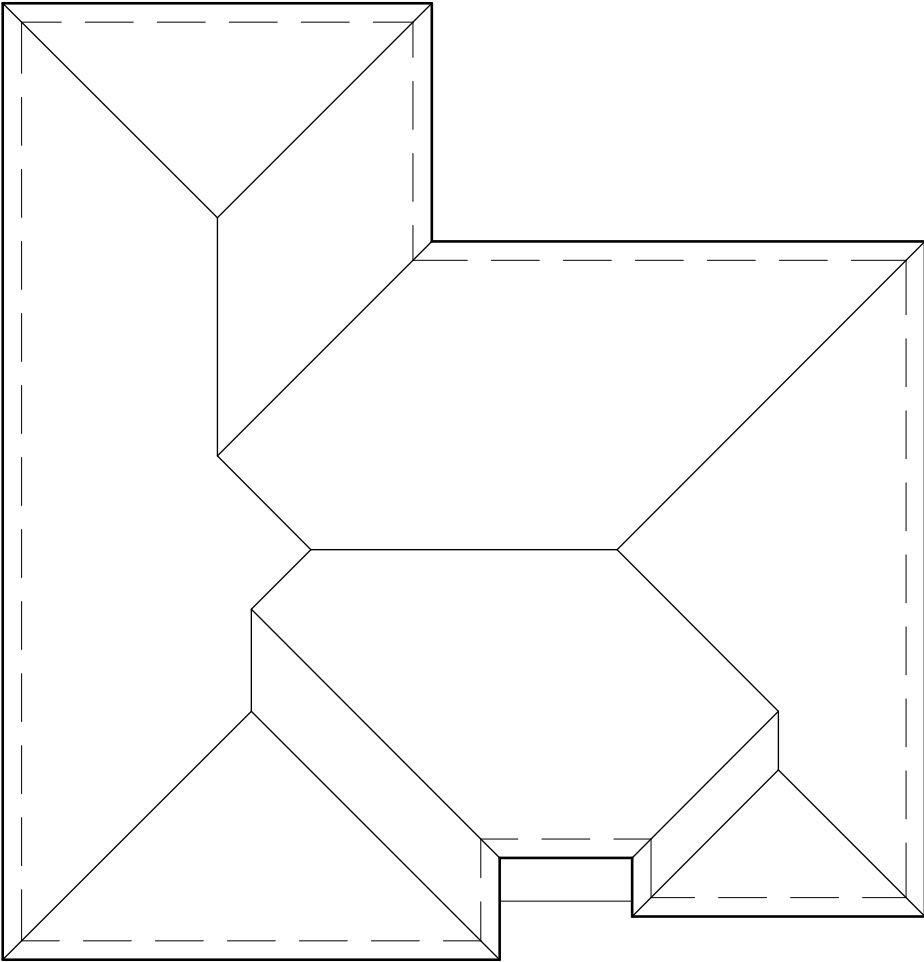

Roof Plan
Scale - 1:100

 

Rev.	-	-
Rev.	Date	Description



Aubrey Technical Services[®]
Architectural Design Consultants
The Loft 41A Belwains Lane
Hemel Hempstead
Hertfordshire
HP3 9PP
Tel: 01442 247935
info@aubreytechnicalservices.co.uk
www.aubreytechnicalservices.co.uk

Project:
**Land rear of 18 Moor Park Road
Northwood, Middlesex,
HA6 2DN**

Drawing Title:
Floor Plans as Proposed

Date: Jan 25	Scale: 1:100 @ A3	Drawing No: L1233/13	Revision: Rev. -
------------------------	-----------------------------	--------------------------------	----------------------------