


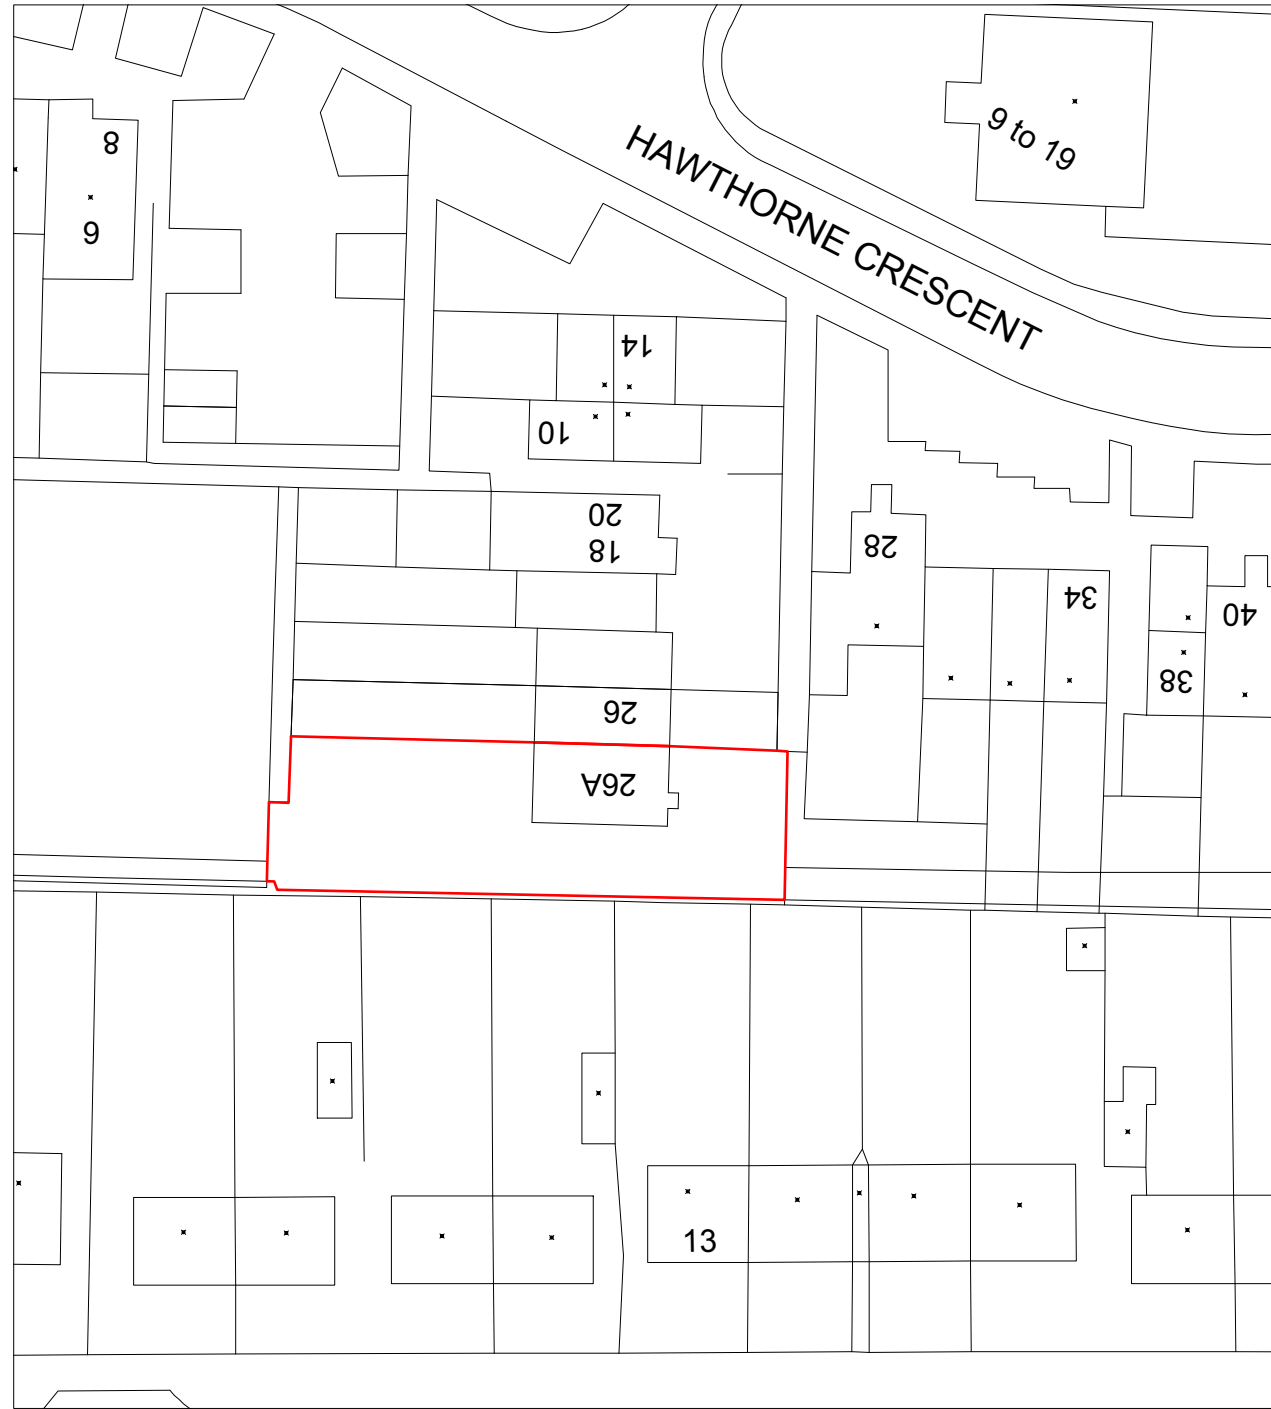


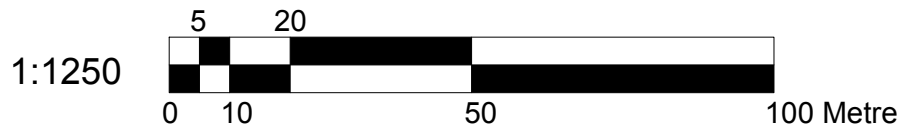

Location Plan
Scale 1:1250

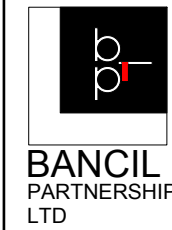

Block Plan
Scale 1:500

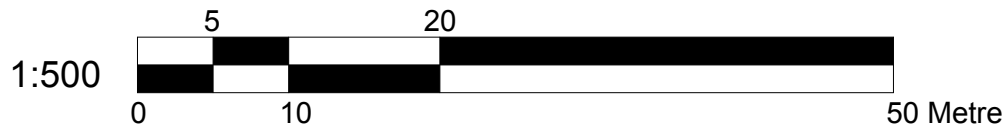

Dimensions to be verified on site
DO NOT SCALE FROM THIS DRAWING.
Any areas indicated on this drawing are for guidance only.
No responsibility is taken for their accuracy.

This drawing is the property of **BANCIL PARTNERSHIP LTD**
Copyright is reserved by them and the drawing is issued on the condition that it is not copied, reproduced, retained or disclosed to any unauthorised person, either wholly or in part without the consent in writing of **BANCIL PARTNERSHIP LTD**

Site Address:
26A Hawthorne Crescent
West Drayton
UB7 9PB


Client Detail:
26A Hawthorne Crescent
West Drayton
UB7 9PB

Title:
Location Plan
Block Plan


Scale: 1:1250/ 500 Paper Size: A3

Drawn By: JB
Checked By: PP
Date: 02/2020
Drawing No. BC/PP/2230 - 00

Revisions:		
Rev	Revision	Date

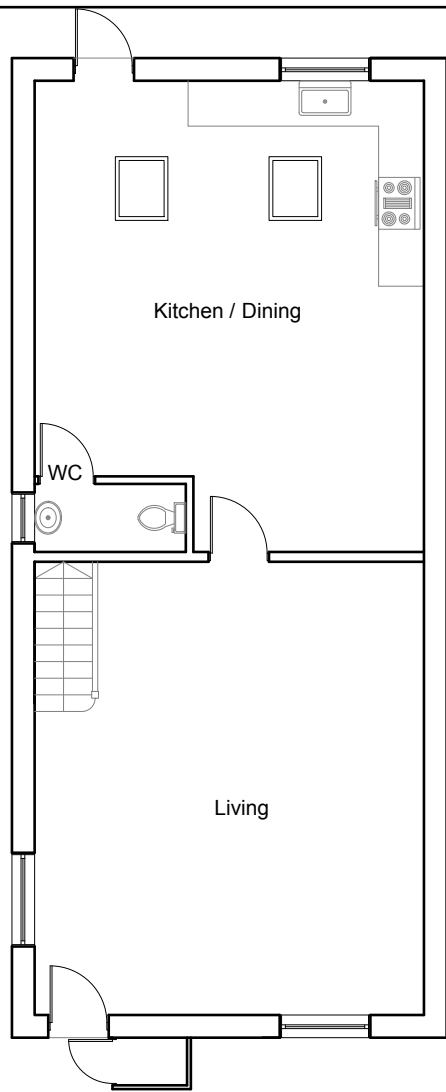


Existing Ground Floor Plan
scale:1:100

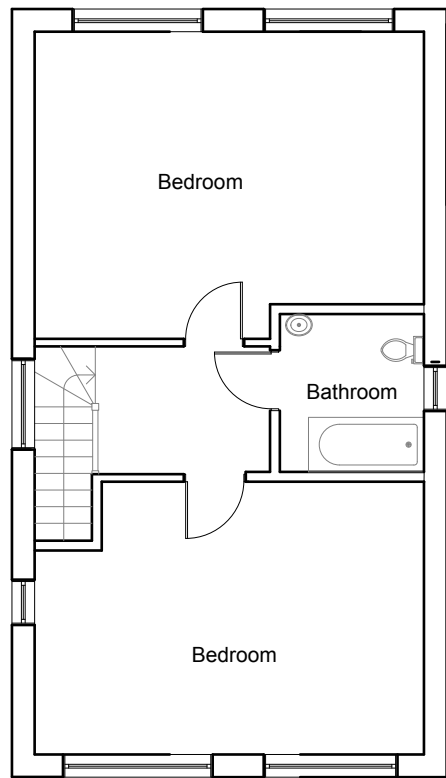


Existing First Floor Plan
scale:1:100




Existing Front Elevation
scale:1:100

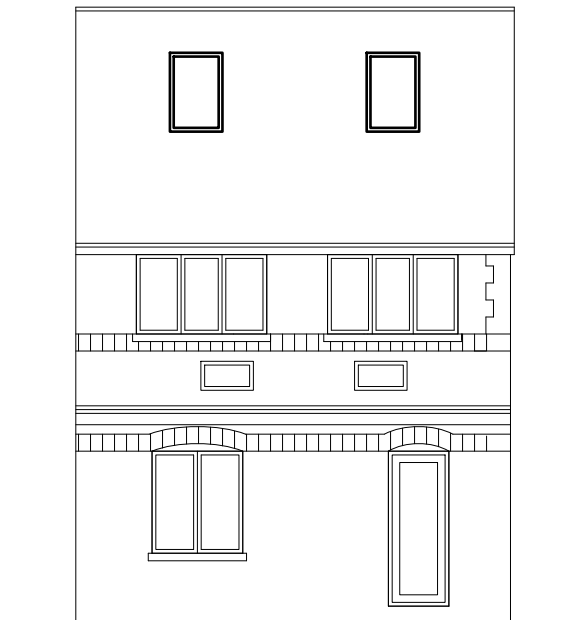

Existing Rear Elevation
scale:1:100

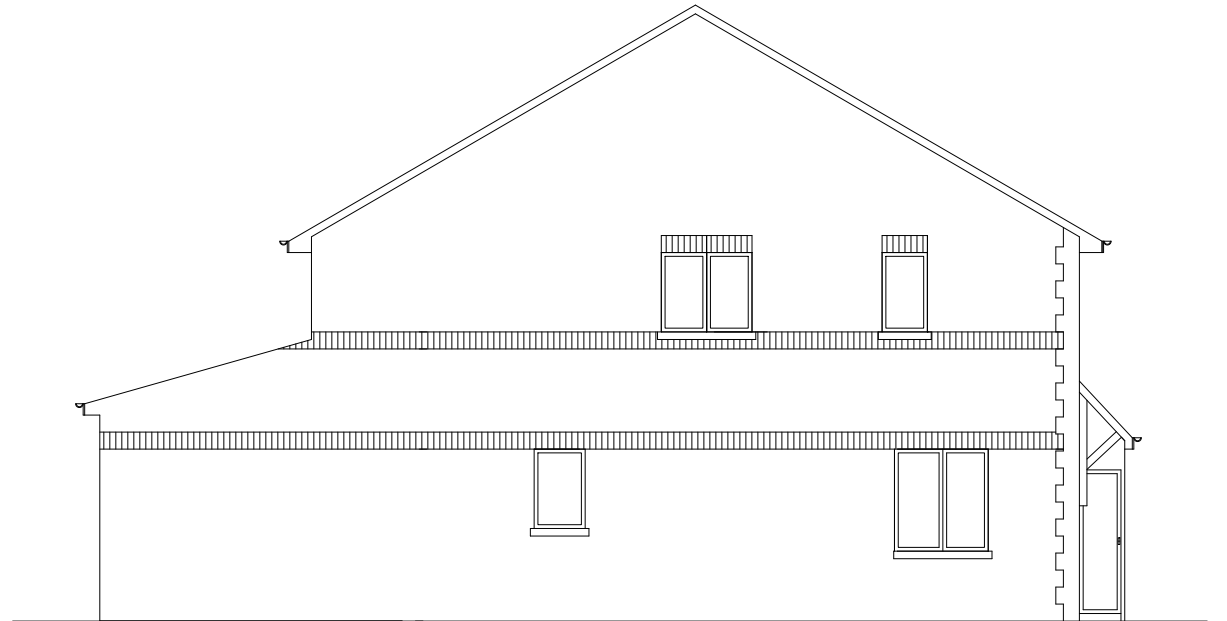


Existing Side Elevation
scale:1:100

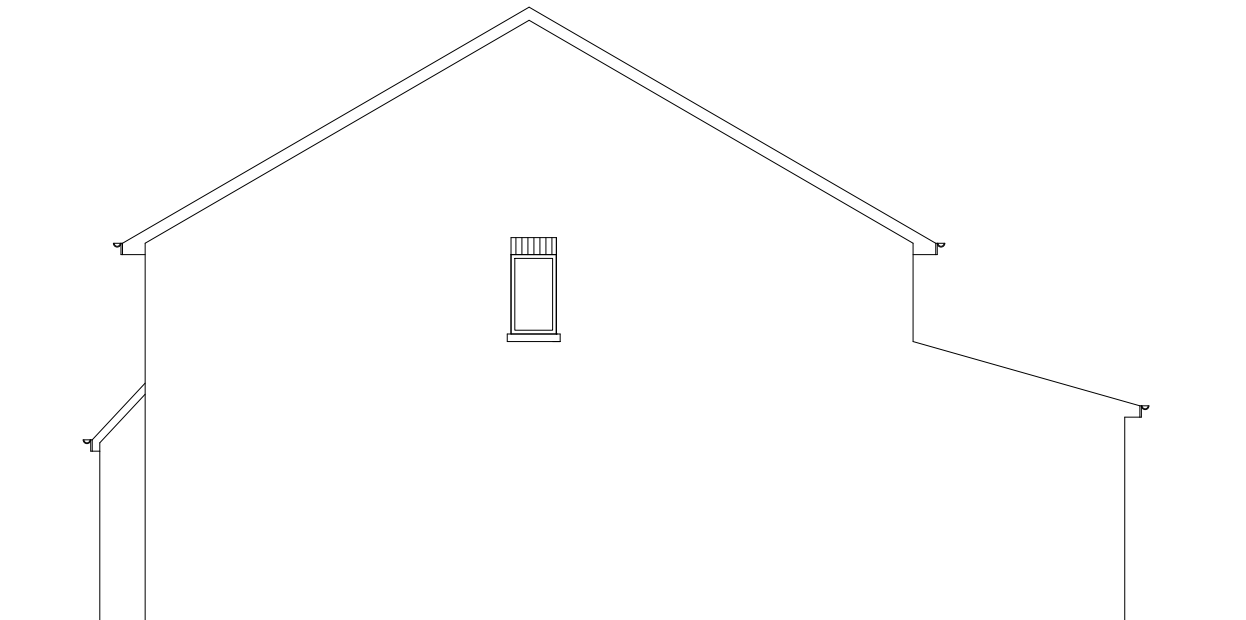

Existing Side Elevation
scale:1:100





Rev	Revision	Date

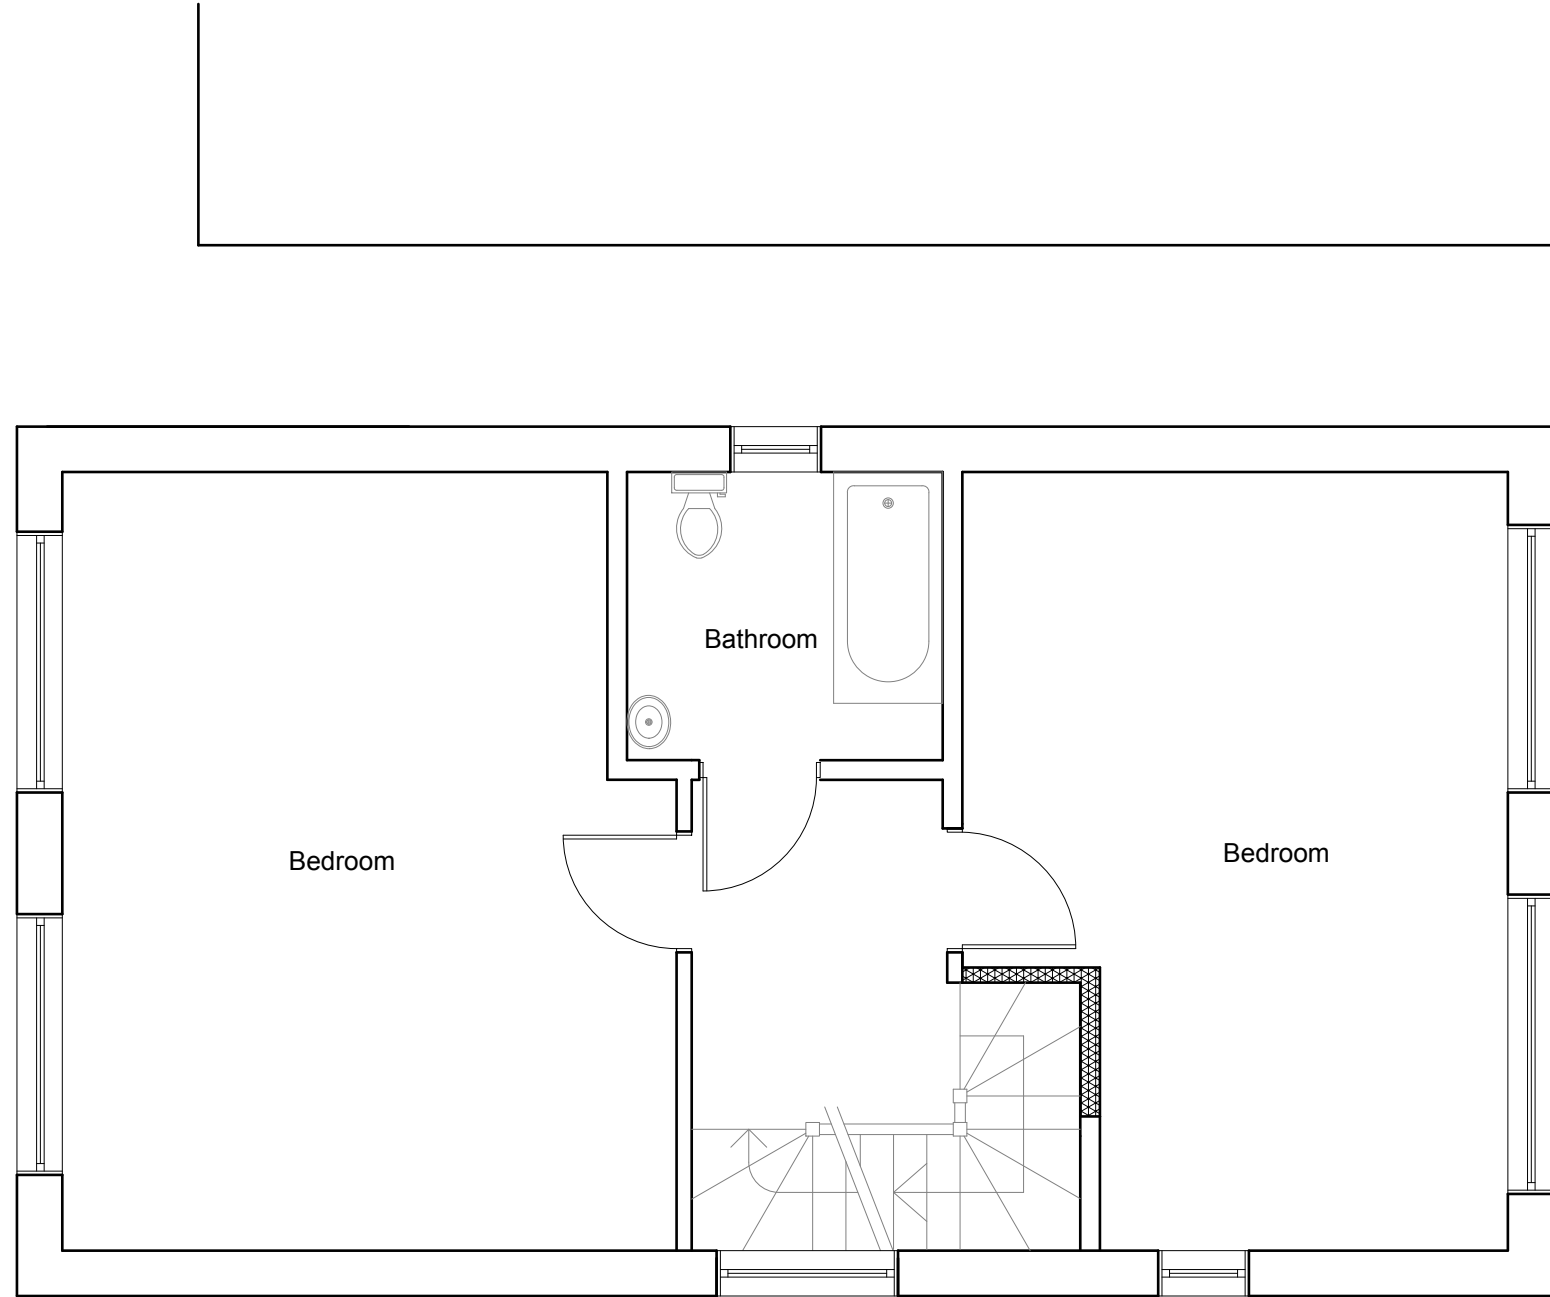

Proposed First Floor Plan
scale:1:50

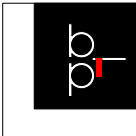

 BANCIL PARTNERSHIP LTD	Dimensions to be verified on site DO NOT SCALE FROM THIS DRAWING. Any areas indicated on this drawing are for guidance only. No responsibility is taken for their accuracy. This drawing is the property of BANCIL PARTNERSHIP LTD Copyright is reserved by them and the drawing is issued on the condition that it is not copied, reproduced, retained or disclosed to any unauthorised person, either wholly or in part without the consent in writing of BANCIL PARTNERSHIP LTD	Site Address:	Client Detail:	Title:			Drawn By: JB Checked By: PP Date: 02/2020 Drawing No. BC/PP/2230 - 02	Revisions:		
		26A Hawthorne Crescent West Drayton UB7 9PB	26A Hawthorne Crescent West Drayton UB7 9PB	Proposed Floor Plan	Rev	Revision		Date		
27-29 The Broadway, Southall, Middx, UB1 1JY Tel: 020 8574 4546 Fax: 020 8574 4526		Scale:	1:50	Paper Size:	A3					

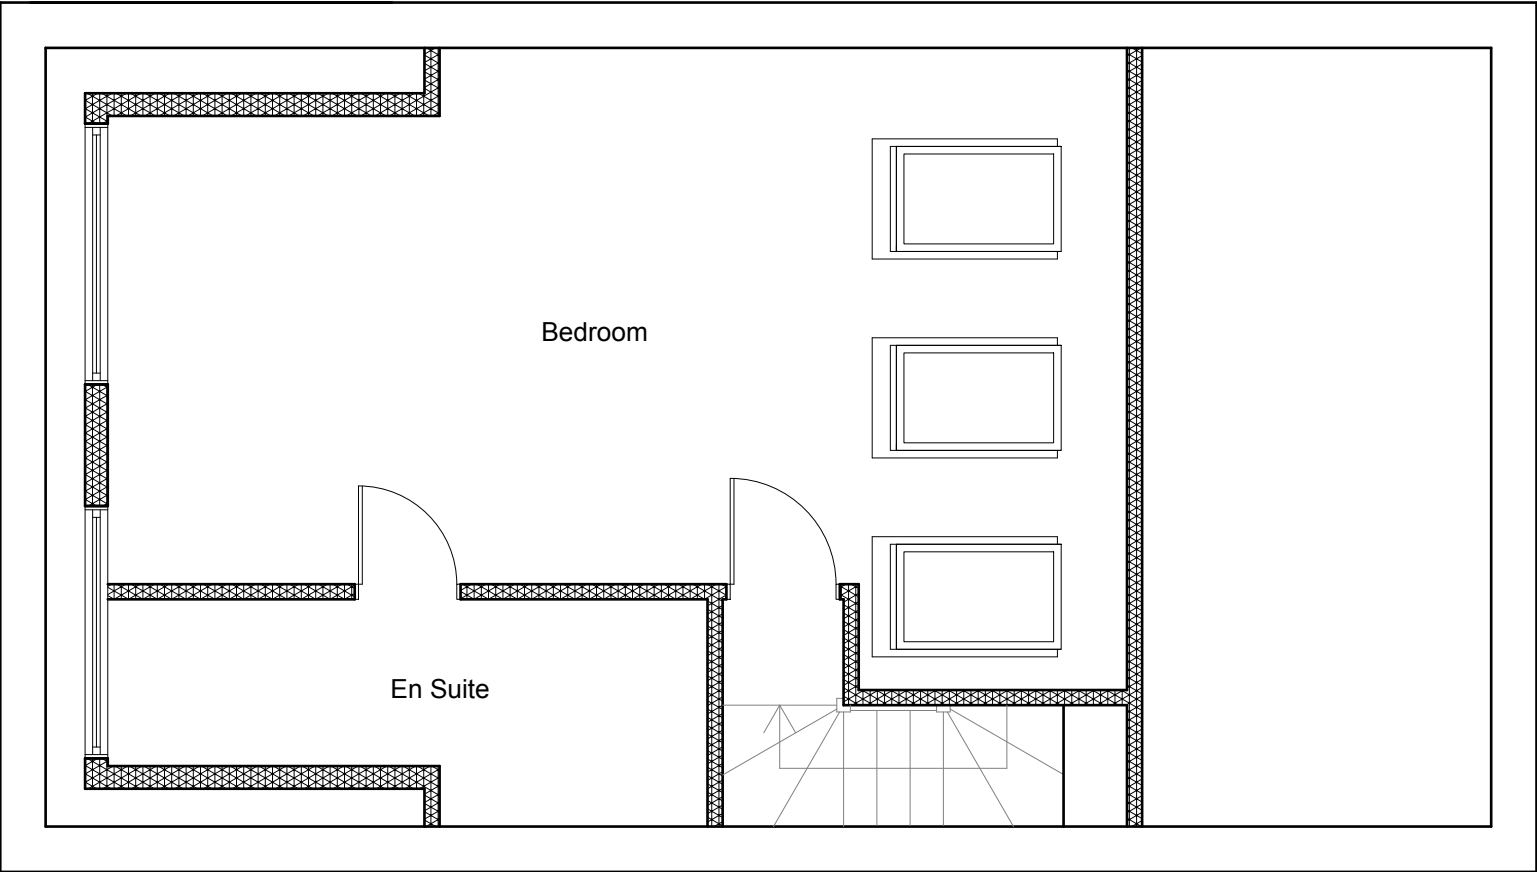


Proposed Second Floor Plan
scale:1:50



VOLUME CALCULATION ;


DORMER:

(P-4.60) X (Q-4.00) X (R-2.32) X1/2 =21.34 M3

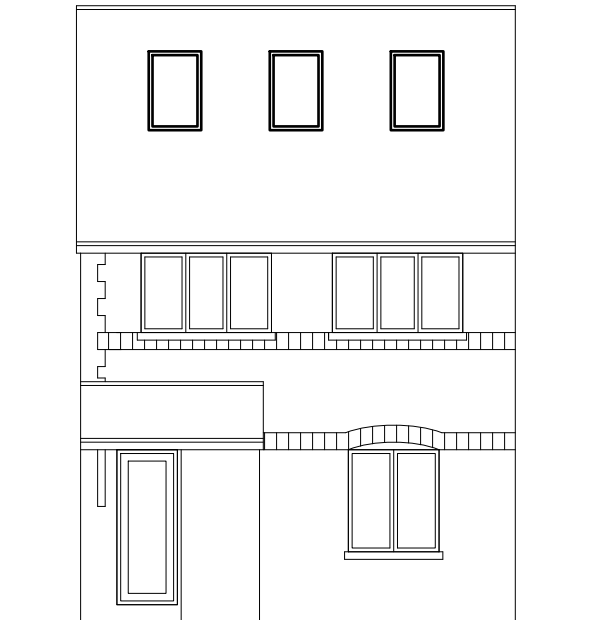


Proposed Front Elevation
scale:1:100


*Materials To
Match Existing

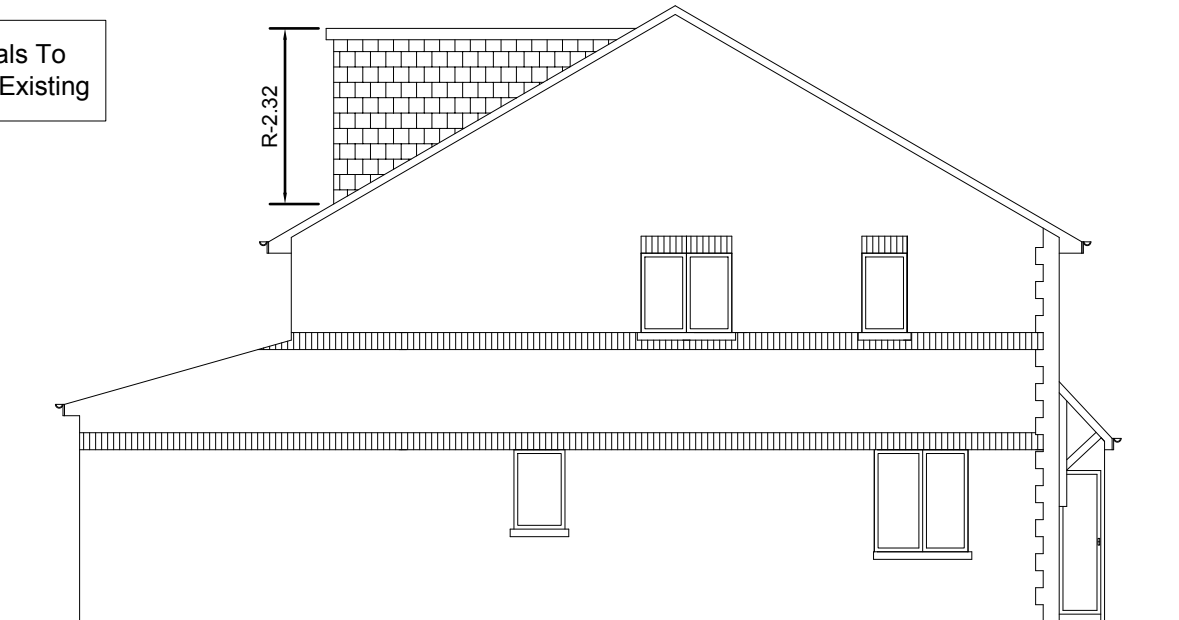

Proposed Side Elevation
scale:1:100

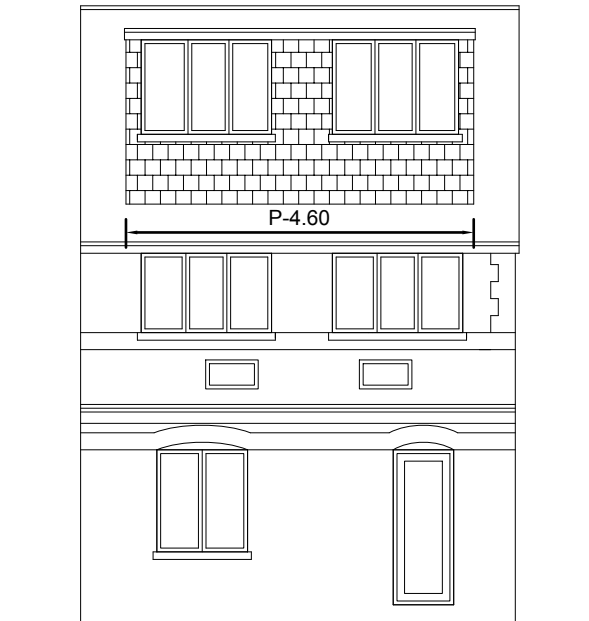

Proposed Rear Elevation
scale:1:100

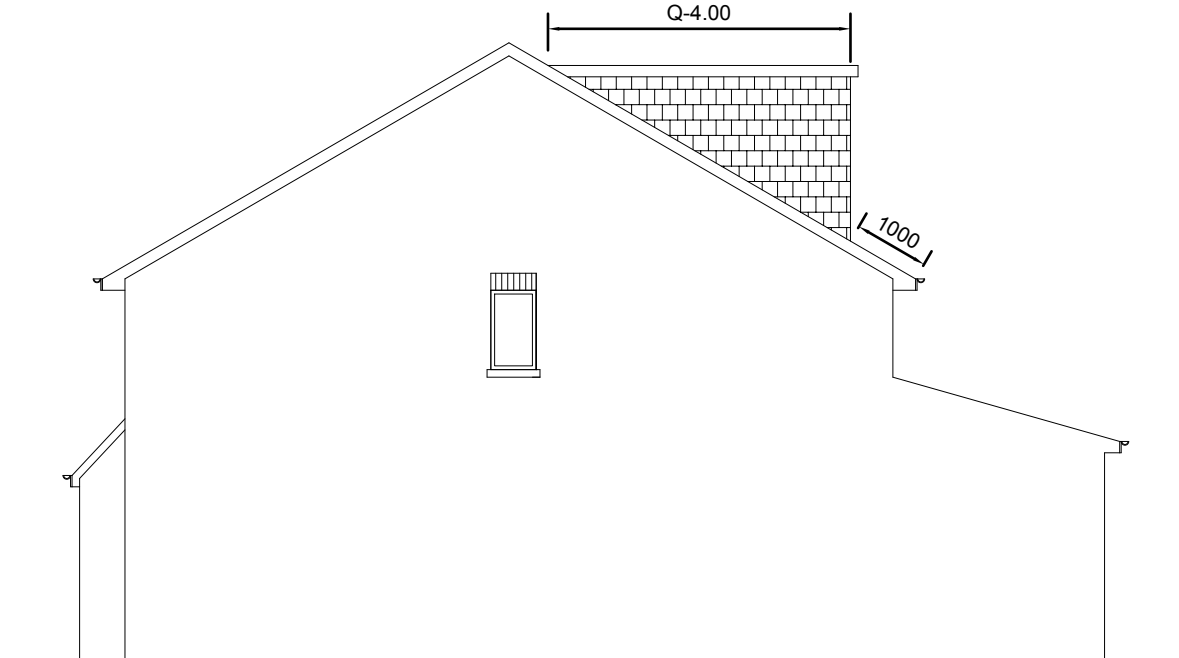

Proposed Side Elevation
scale:1:100



Dimensions to be verified on site
DO NOT SCALE FROM THIS DRAWING.
Any areas indicated on this drawing are for guidance only.
No responsibility is taken for their accuracy.

This drawing is the property of **BANCIL PARTNERSHIP LTD**
Copyright is reserved by them and the drawing is issued on the condition that it is not copied, reproduced, retained or disclosed to any unauthorised person, either wholly or in part without the consent in writing of **BANCIL PARTNERSHIP LTD**

27-29 The Broadway, Southall, Middx, UB1 1JY Tel: 020 8574 4546 Fax: 020 8574 4526

Site Address:
26A Hawthorne Crescent
West Drayton
UB7 9PB

Client Detail:
26A Hawthorn Crescent
West Drayton
UB7 9PB

Title:
Proposed Elevations

Scale:	1:100	Paper Size:	A3
--------	-------	-------------	----

Drawn By: JB
Checked By: PP
Date: 02/2020
Drawing No. BC/PP/2230 - 04

Revisions:		
Rev	Revision	Date