


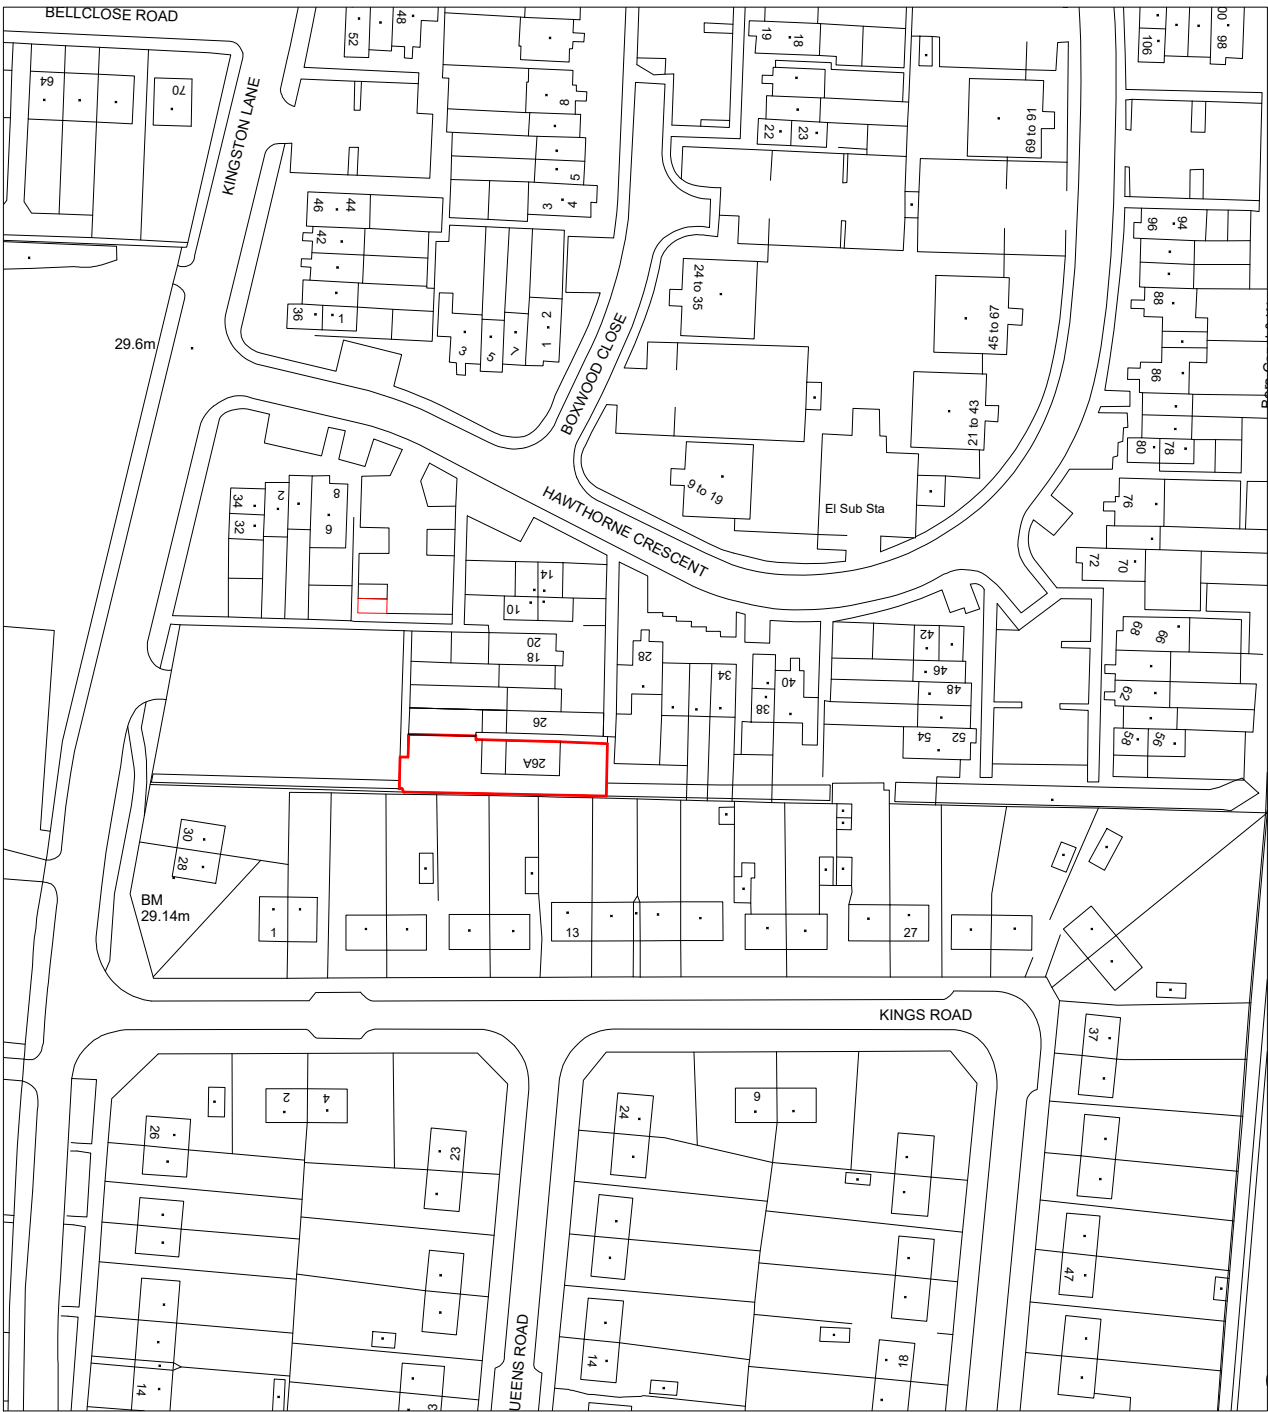


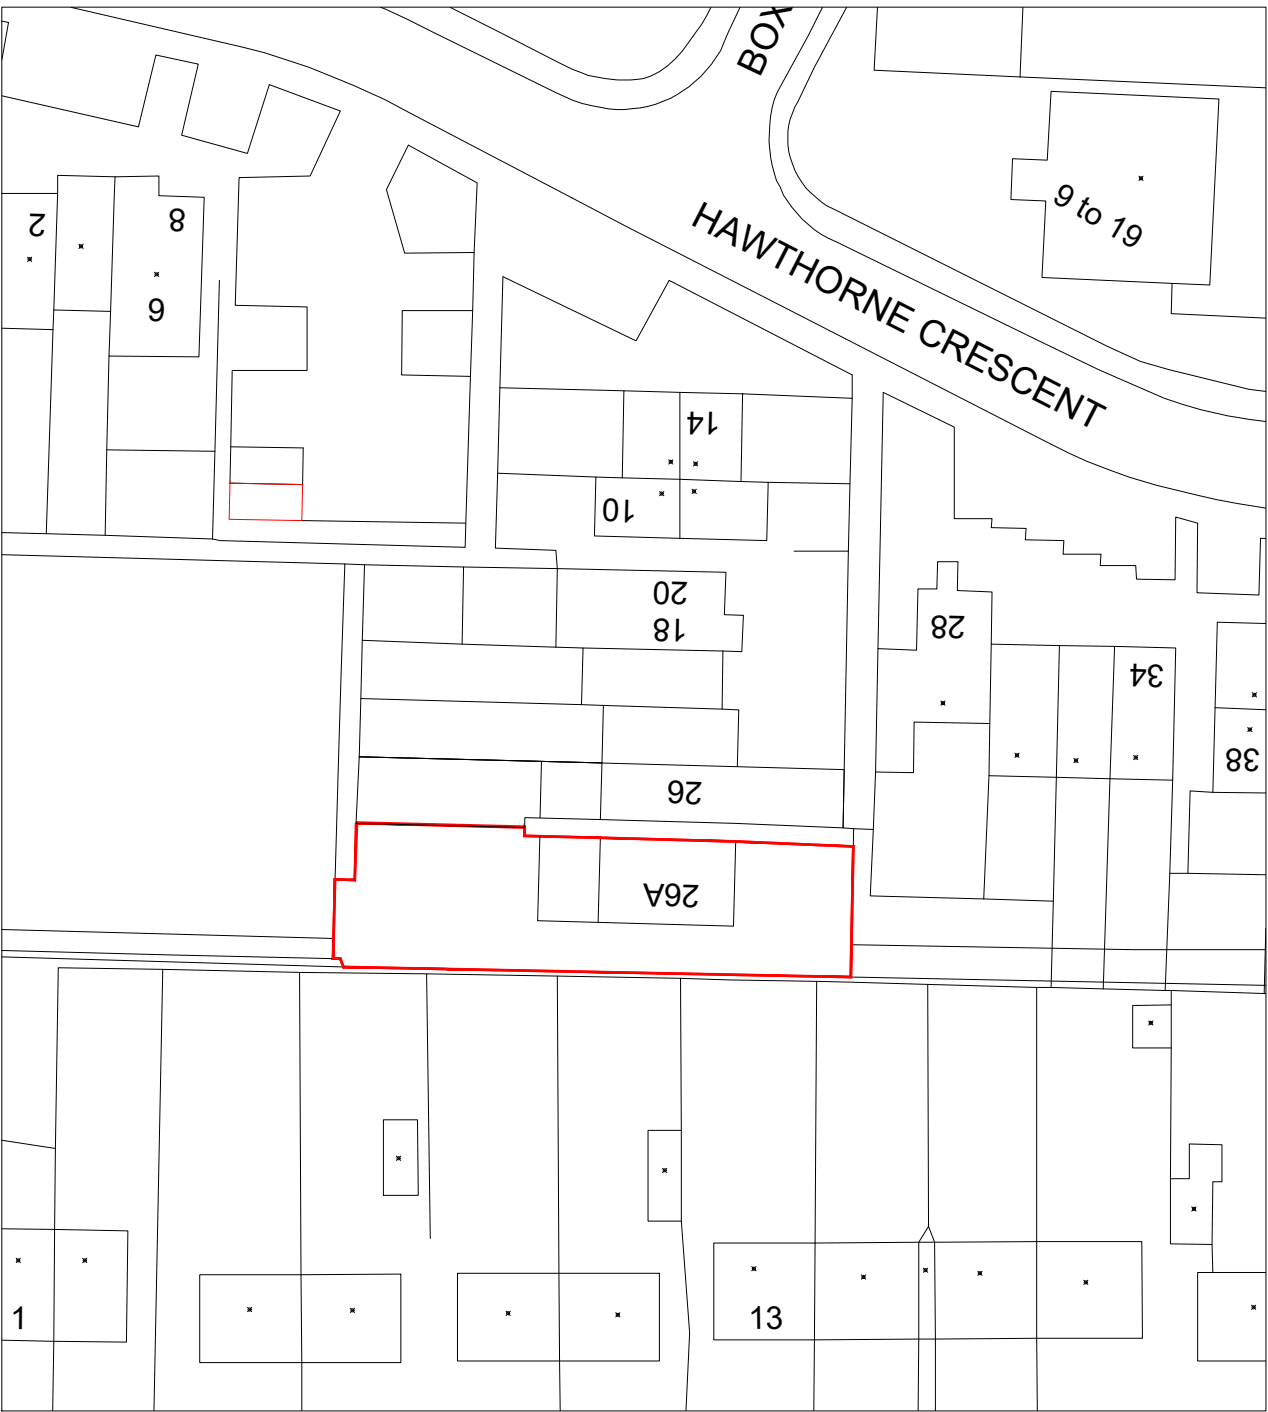


Location Plan
Scale 1:1250

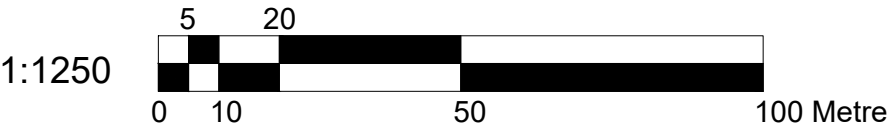

Block Plan
Scale 1:500

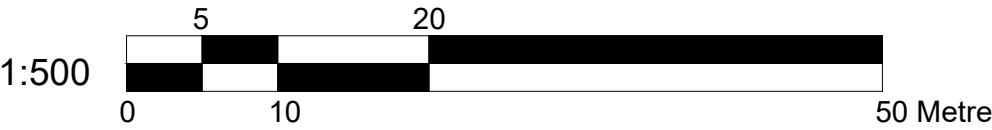



 Dimensions to be verified on site DO NOT SCALE FROM THIS DRAWING. Any areas indicated on this drawing are for guidance only. No responsibility is taken for their accuracy. This drawing is the property of BANCIL PARTNERSHIP LTD Copyright is reserved by them and the drawing is issued on the condition that it is not copied, reproduced, retained or disclosed to any unauthorised person, either wholly or in part without the consent in writing of BANCIL PARTNERSHIP LTD 27-29 The Broadway, Southall, Middx, UB1 1JY Tel: 020 8574 4546 Fax: 020 8574 4526	Site Address:		Client Detail:		Title:		Drawn By: JB Checked By: PP Date: 02/2020 Drawing No. BC/PP/2230 - 00		Revisions:						
	26A Hawthorne Crescent West Drayton UB7 9PB		26A Hawthorne Crescent West Drayton UB7 9PB		Location Plan				Rev		Revision		Date		
					Block Plan										
				Scale:		1:1250/ 500		Paper Size:		A3					

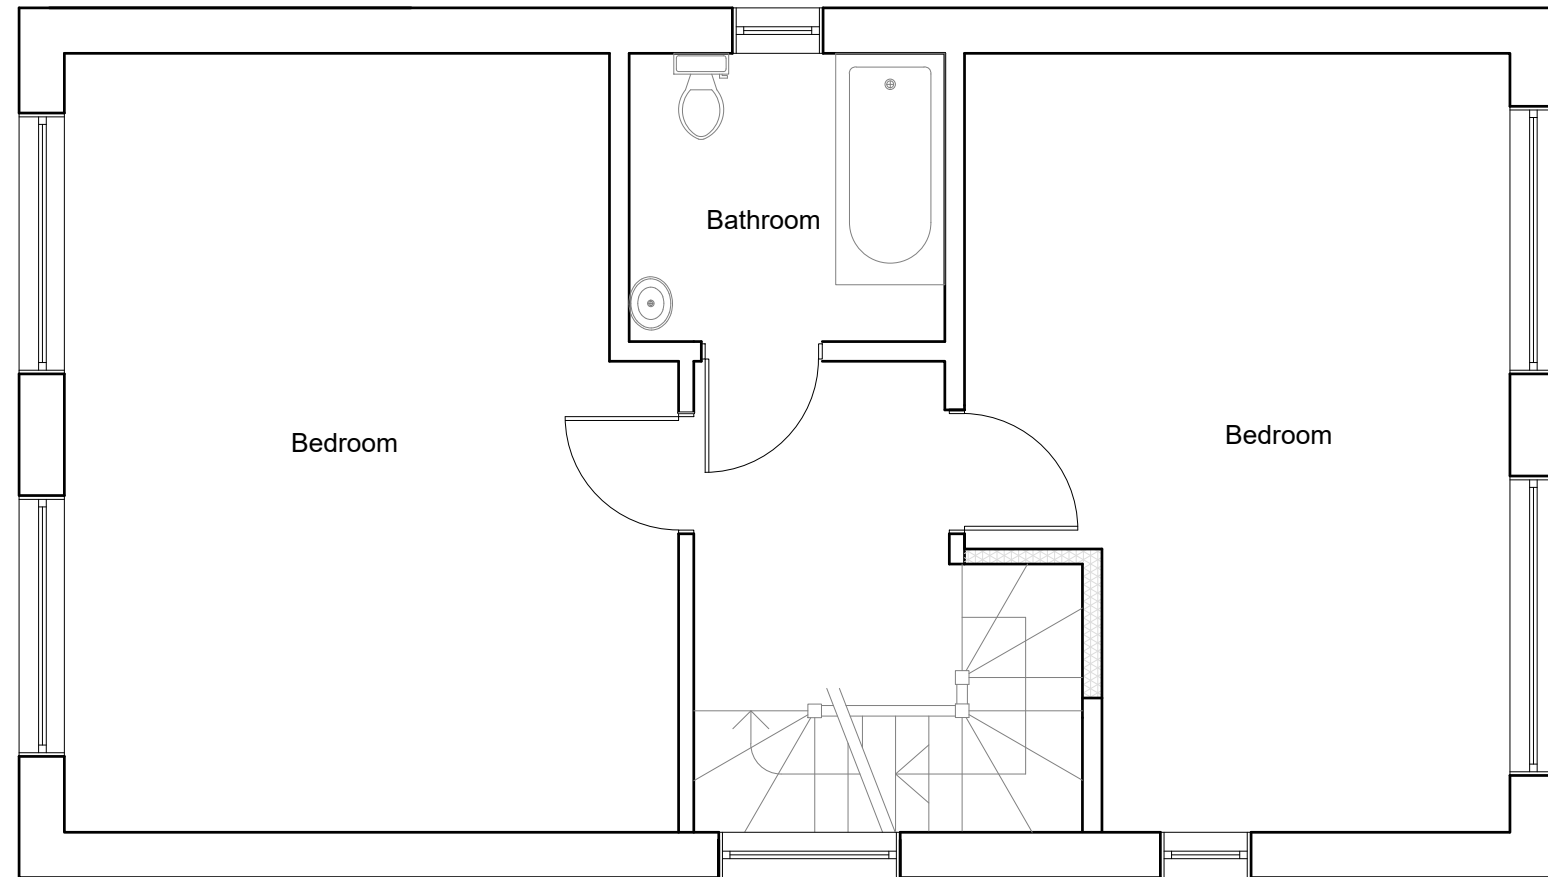

Proposed First Floor Plan
scale:1:50

 


 BANCIL PARTNERSHIP LTD	Dimensions to be verified on site DO NOT SCALE FROM THIS DRAWING. Any areas indicated on this drawing are for guidance only. No responsibility is taken for their accuracy. This drawing is the property of BANCIL PARTNERSHIP LTD Copyright is reserved by them and the drawing is issued on the condition that it is not copied, reproduced, retained or disclosed to any unauthorised person, either wholly or in part without the consent in writing of BANCIL PARTNERSHIP LTD	Site Address:	Client Detail:	Title:				Drawn By: JB Checked By: PP Date: 02/2020 Drawing No. BC/PP/2230 - 02	Revisions:		
		26A Hawthorne Crescent West Drayton UB7 9PB	26A Hawthorne Crescent West Drayton UB7 9PB	Proposed Floor Plan					Rev	Revision	Date
	27-29 The Broadway, Southall, Middx, UB1 1JY Tel: 020 8574 4546 Fax: 020 8574 4526				Scale:	1:50	Paper Size:	A3			

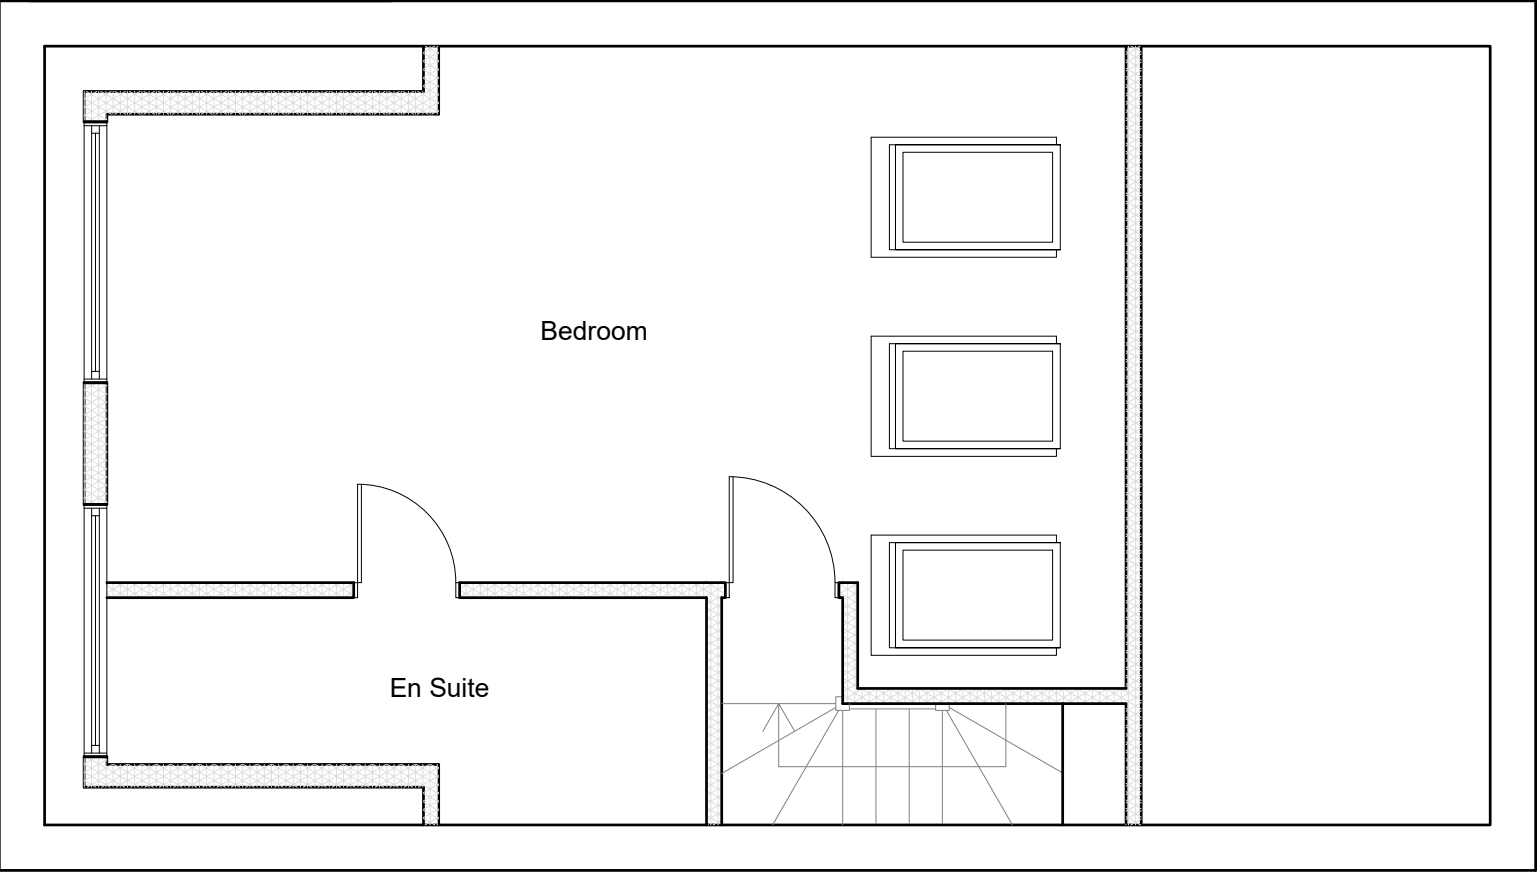

Proposed Second Floor Plan
scale:1:50

1:50

 


	Dimensions to be verified on site DO NOT SCALE FROM THIS DRAWING. Any areas indicated on this drawing are for guidance only. No responsibility is taken for their accuracy. This drawing is the property of BANCIL PARTNERSHIP LTD Copyright is reserved by them and the drawing is issued on the condition that it is not copied, reproduced, retained or disclosed to any unauthorised person, either wholly or in part without the consent in writing of BANCIL PARTNERSHIP LTD	Site Address:	Client Detail:	Title:				Revisions:		
		26A Hawthorne Crescent West Drayton UB7 9PB	26A Hawthorne Crescent West Drayton UB7 9PB	Proposed Floor Plan				Rev	Revision	Date
		27-29 The Broadway, Southall, Middx, UB1 1JY Tel: 020 8574 4546 Fax: 020 8574 4526		Scale:	1:50	Paper Size:	A3			
				Drawn By:		JB				
				Checked By:		PP				
				Date:		02/2020				
				Drawing No.		BC/PP/2230 - 03				


VOLUME CALCULATION ;

DORMER:

(P-4.60) X (Q-4.00) X (R-2.32) X1/2 =21.34 M3

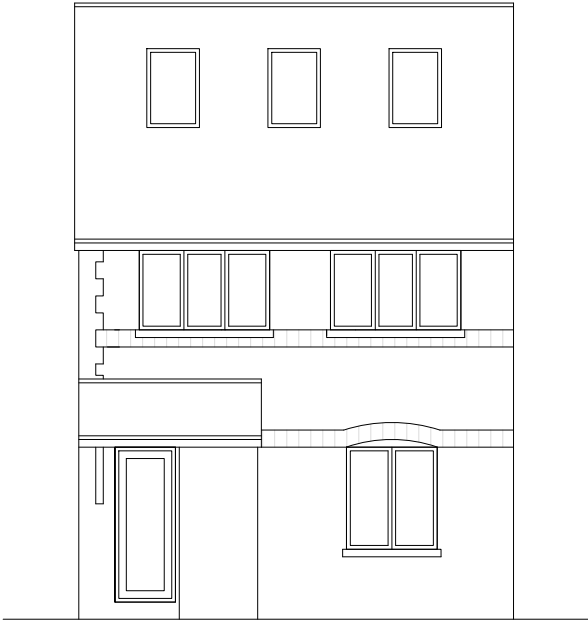


Proposed Front Elevation
scale:1:100

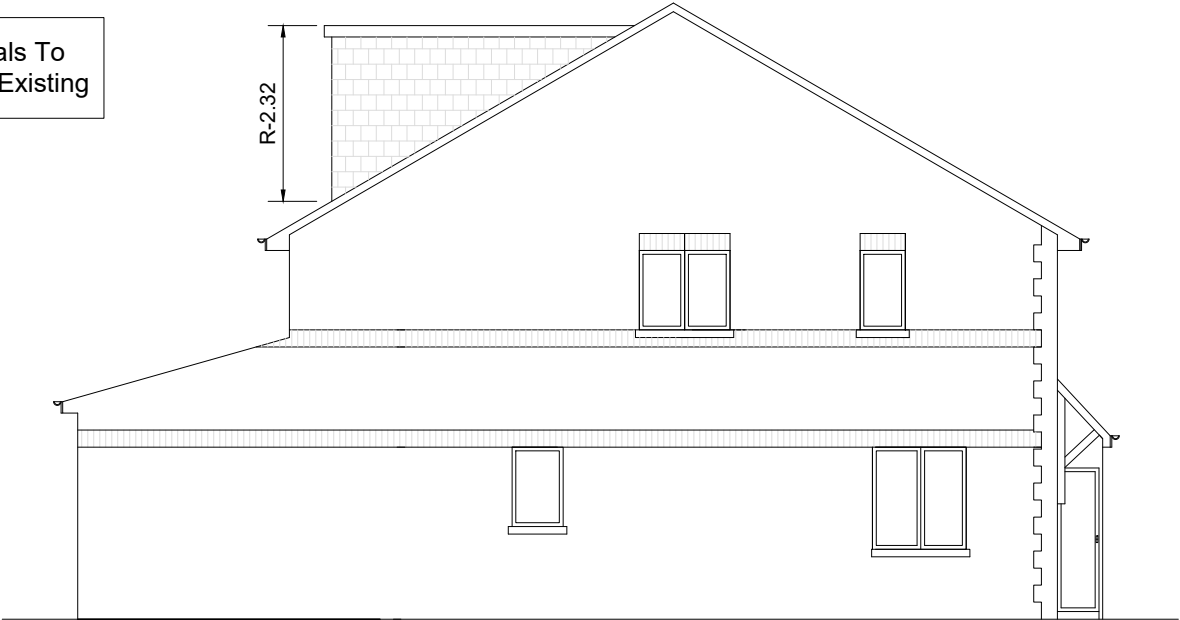

Proposed Side Elevation
scale:1:100



Proposed Rear Elevation
scale:1:100

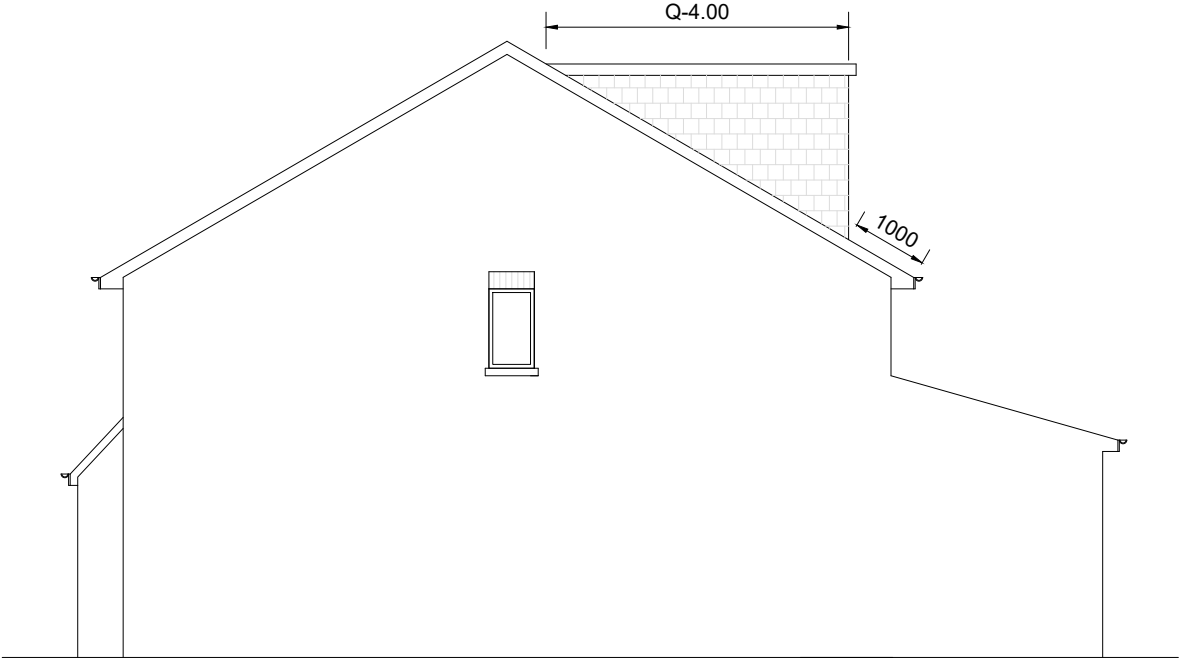

Proposed Side Elevation
scale:1:100



	Dimensions to be verified on site DO NOT SCALE FROM THIS DRAWING. Any areas indicated on this drawing are for guidance only. No responsibility is taken for their accuracy. This drawing is the property of BANCIL PARTNERSHIP LTD Copyright is reserved by them and the drawing is issued on the condition that it is not copied, reproduced, retained or disclosed to any unauthorised person, either wholly or in part without the consent in writing of BANCIL PARTNERSHIP LTD		Site Address:		Client Detail:		Title:		Drawn By: JB		Revisions:		
			26A Hawthorne Crescent West Drayton UB7 9PB		26A Hawthorn Crescent West Drayton UB7 9PB		Proposed Elevations		Checked By: PP		Rev	Revision	Date
									Date: 02/2020				
									Drawing No. BC/PP/2230 - 04				
			27-29 The Broadway, Southall, Middx, UB1 1JY Tel: 020 8574 4546 Fax: 020 8574 4526				Scale:	1:100	Paper Size:	A3			