



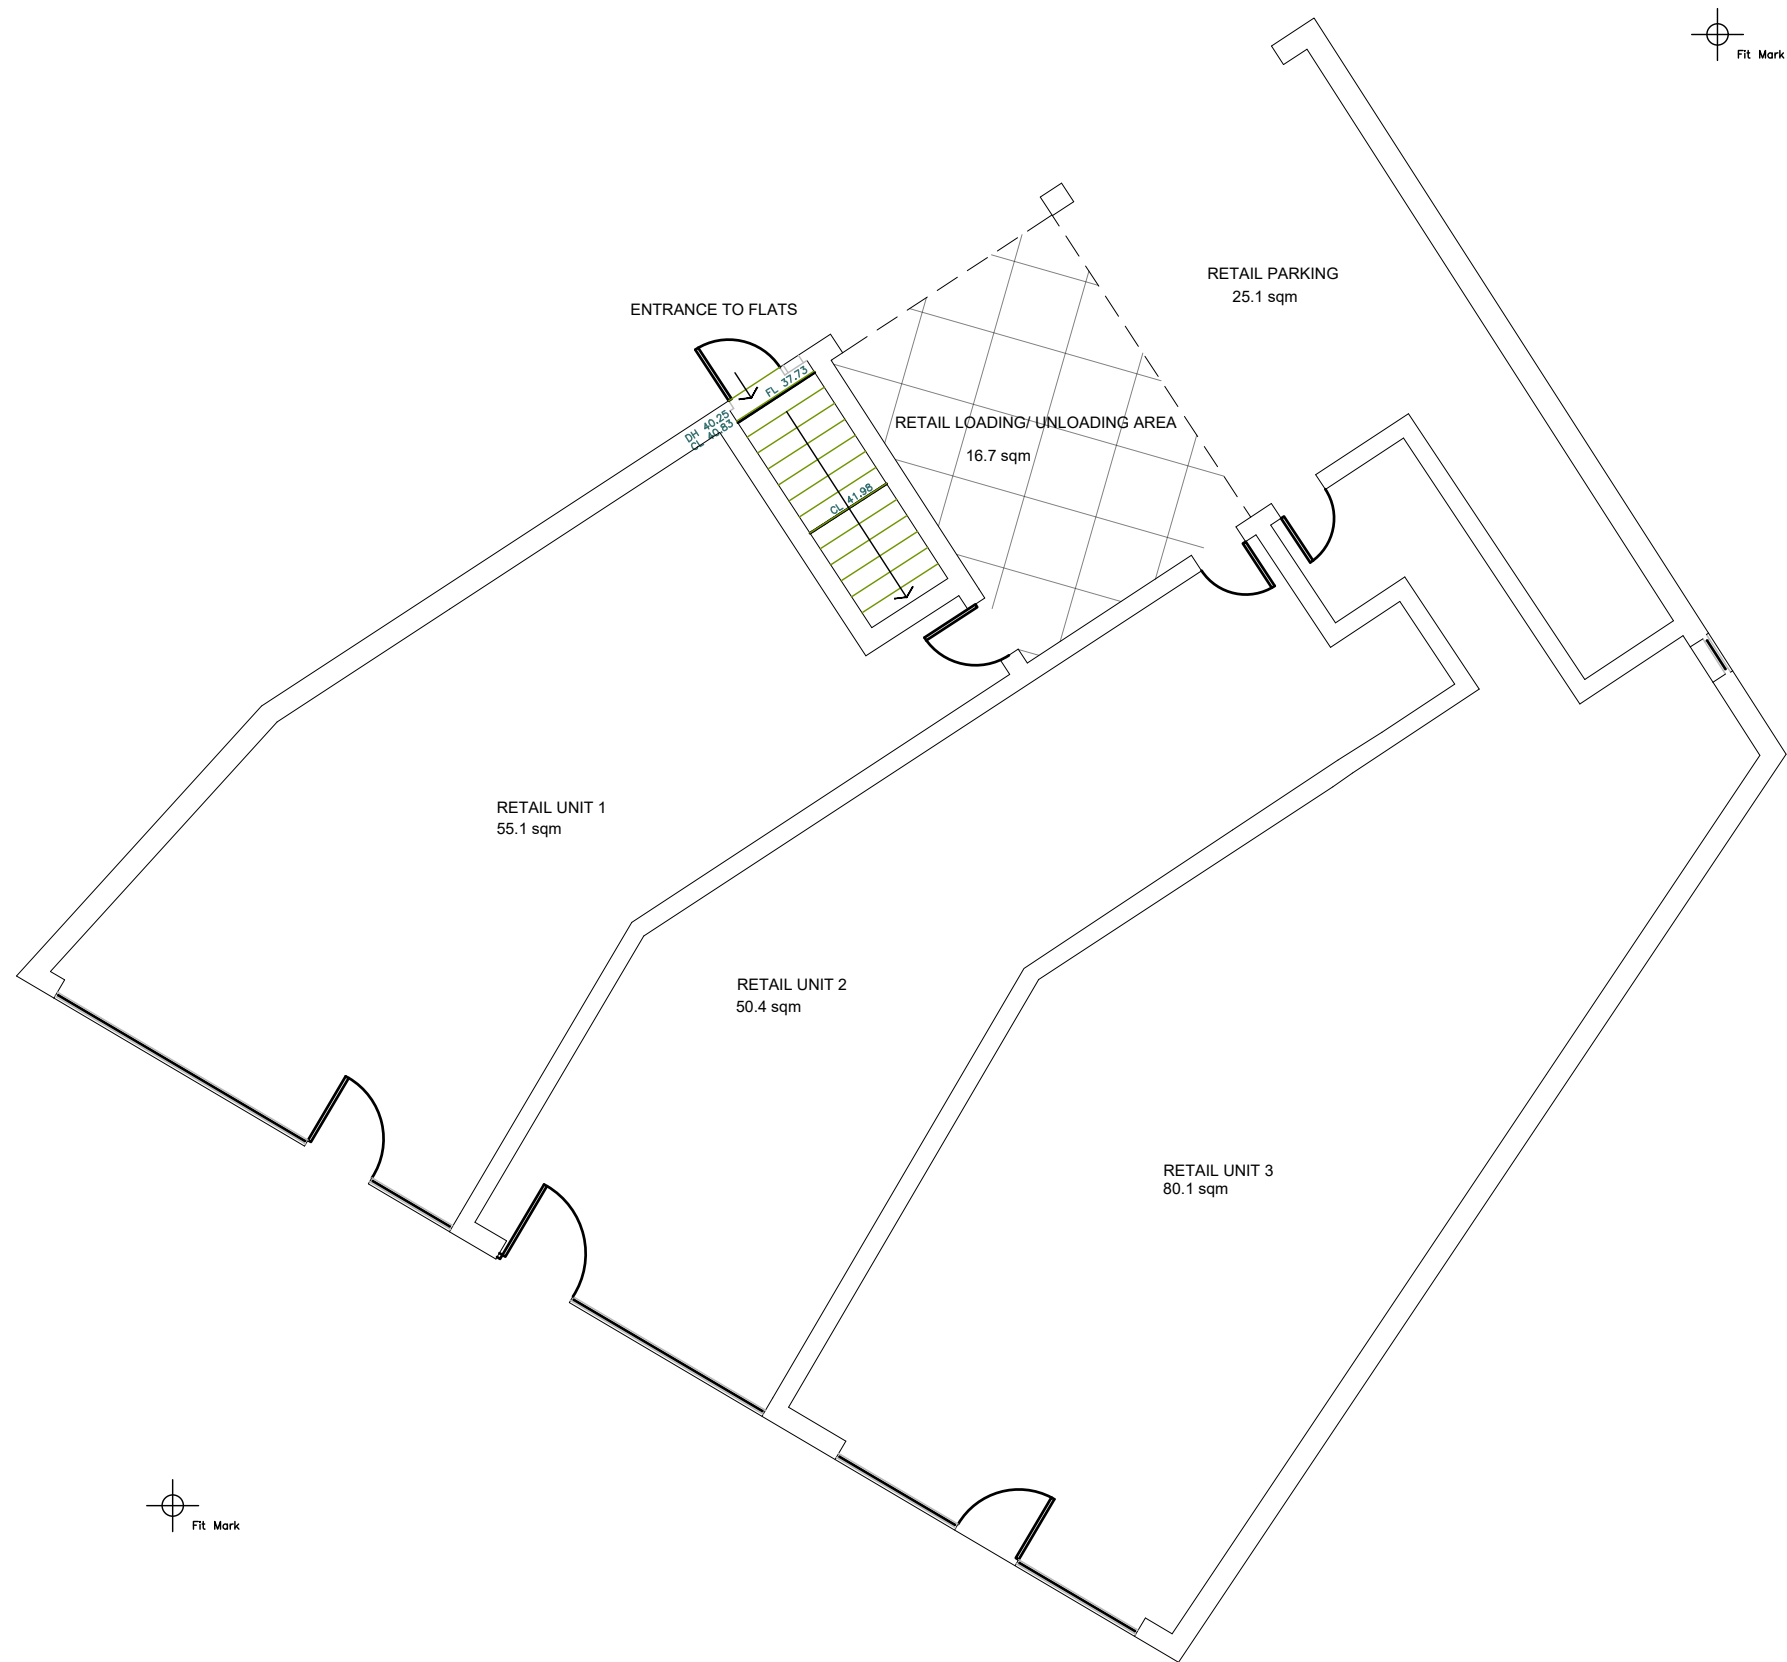


EXISTING GROUND FLOOR PLAN

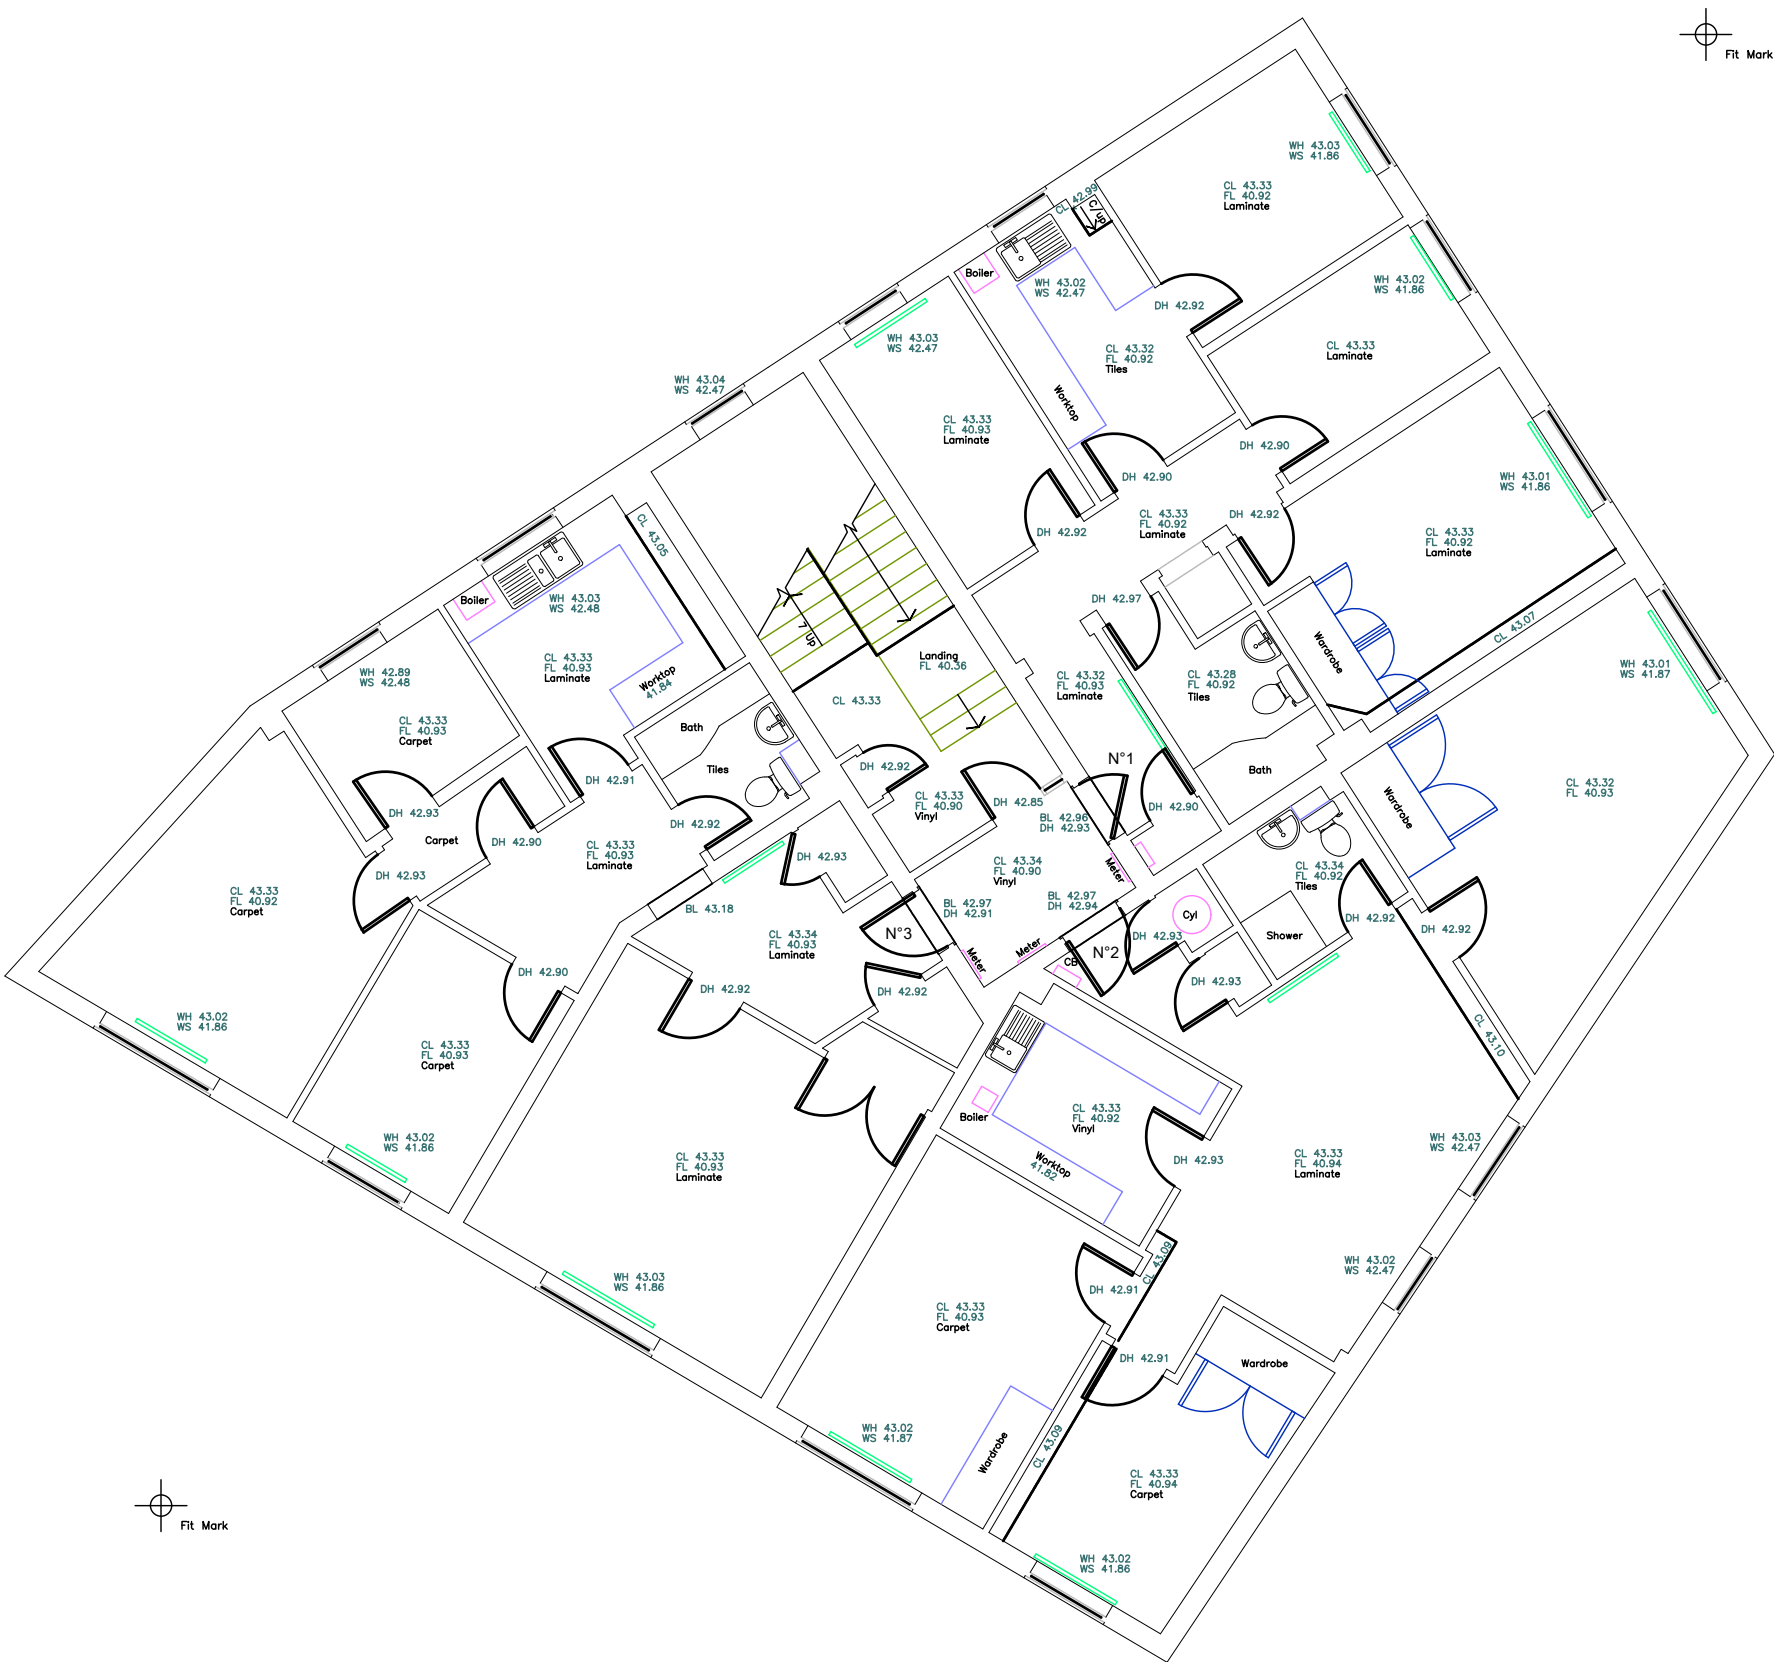

EXISTING FIRST FLOOR PLAN



EXISTING SECOND FLOOR PLAN

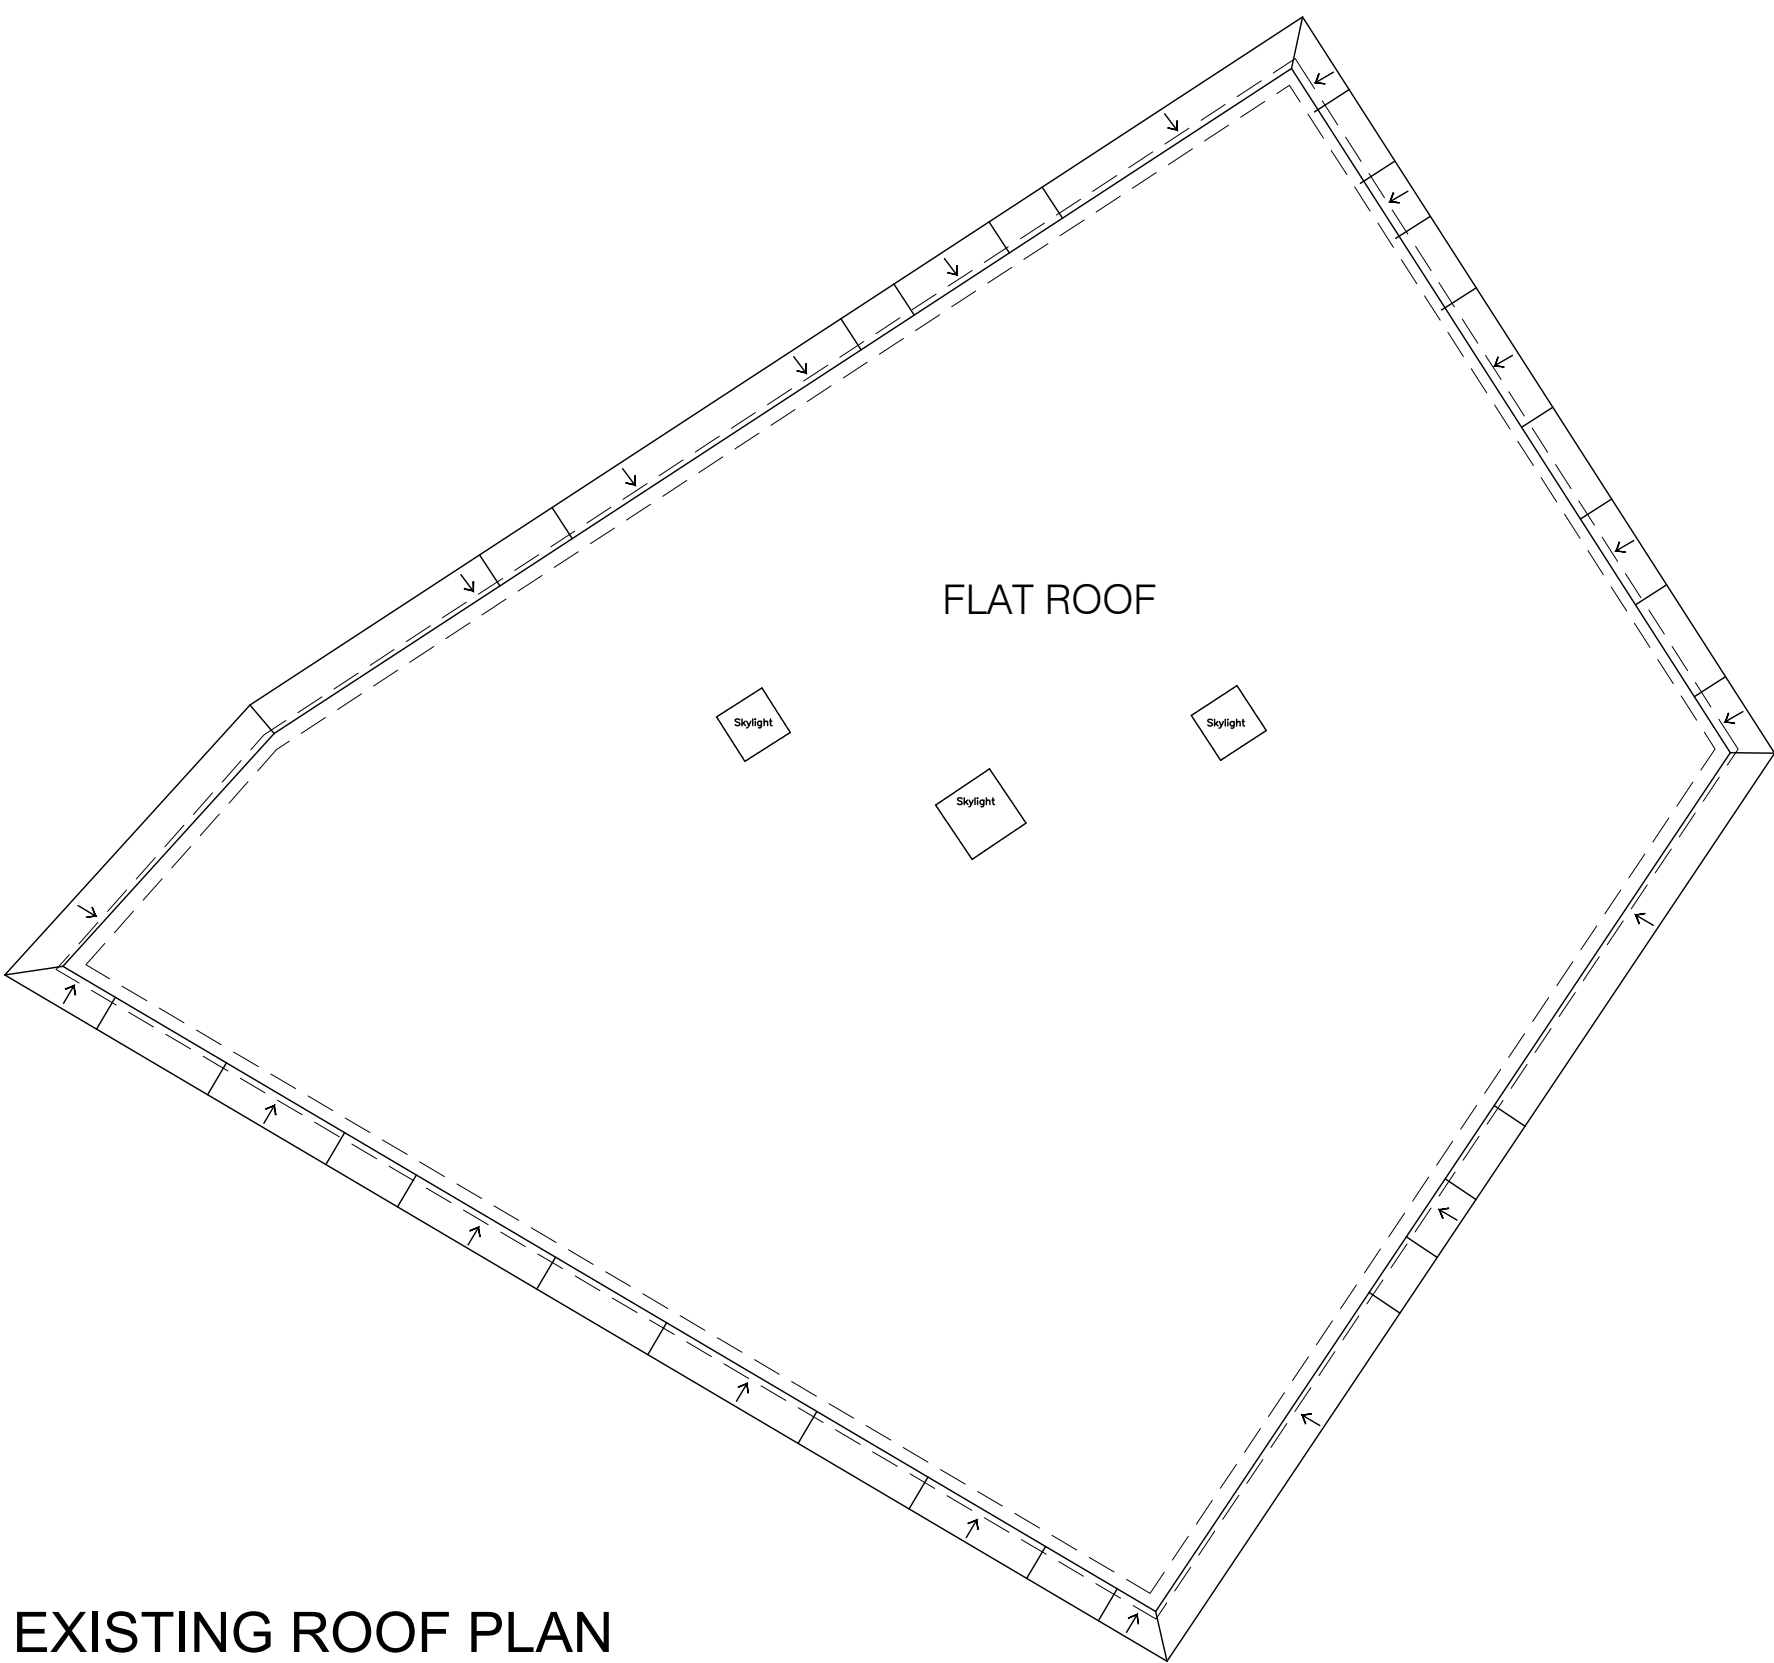

EXISTING ROOF PLAN


© This drawing is copyright.
It is sent to you in confidence and must not be reproduced or disclosed to third parties without our prior permission.

Do not scale from this drawing, other than for Local Authority Planning purposes.

This drawing is to be read in conjunction with all relevant consultants, specialist manufacturers drawings and specifications.

Any discrepancies in dimensions or details on or between these drawings should be drawn to our attention.

All dimensions are in millimetres unless noted otherwise.

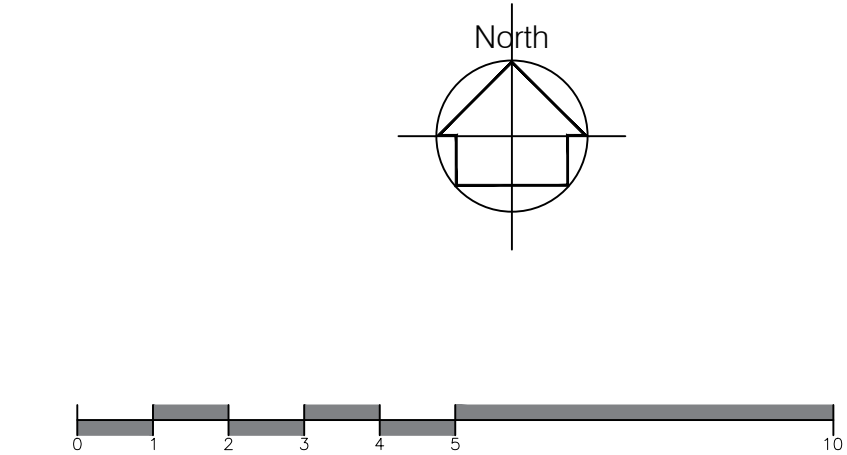

REV	DATE	DESCRIPTION	INITIAL	CHECKED
PLANNING				



harding rose architects

CLIENT
Burbank Properties Ltd

PROJECT
814 Uxbridge Road, Hayes, UB4 0RS

TITLE
Existing Plans

SCALE 1:100 @ A1	DATE 12.04.22	P.202	A
DRAWN AC	PROJECT NO. 21.892		