



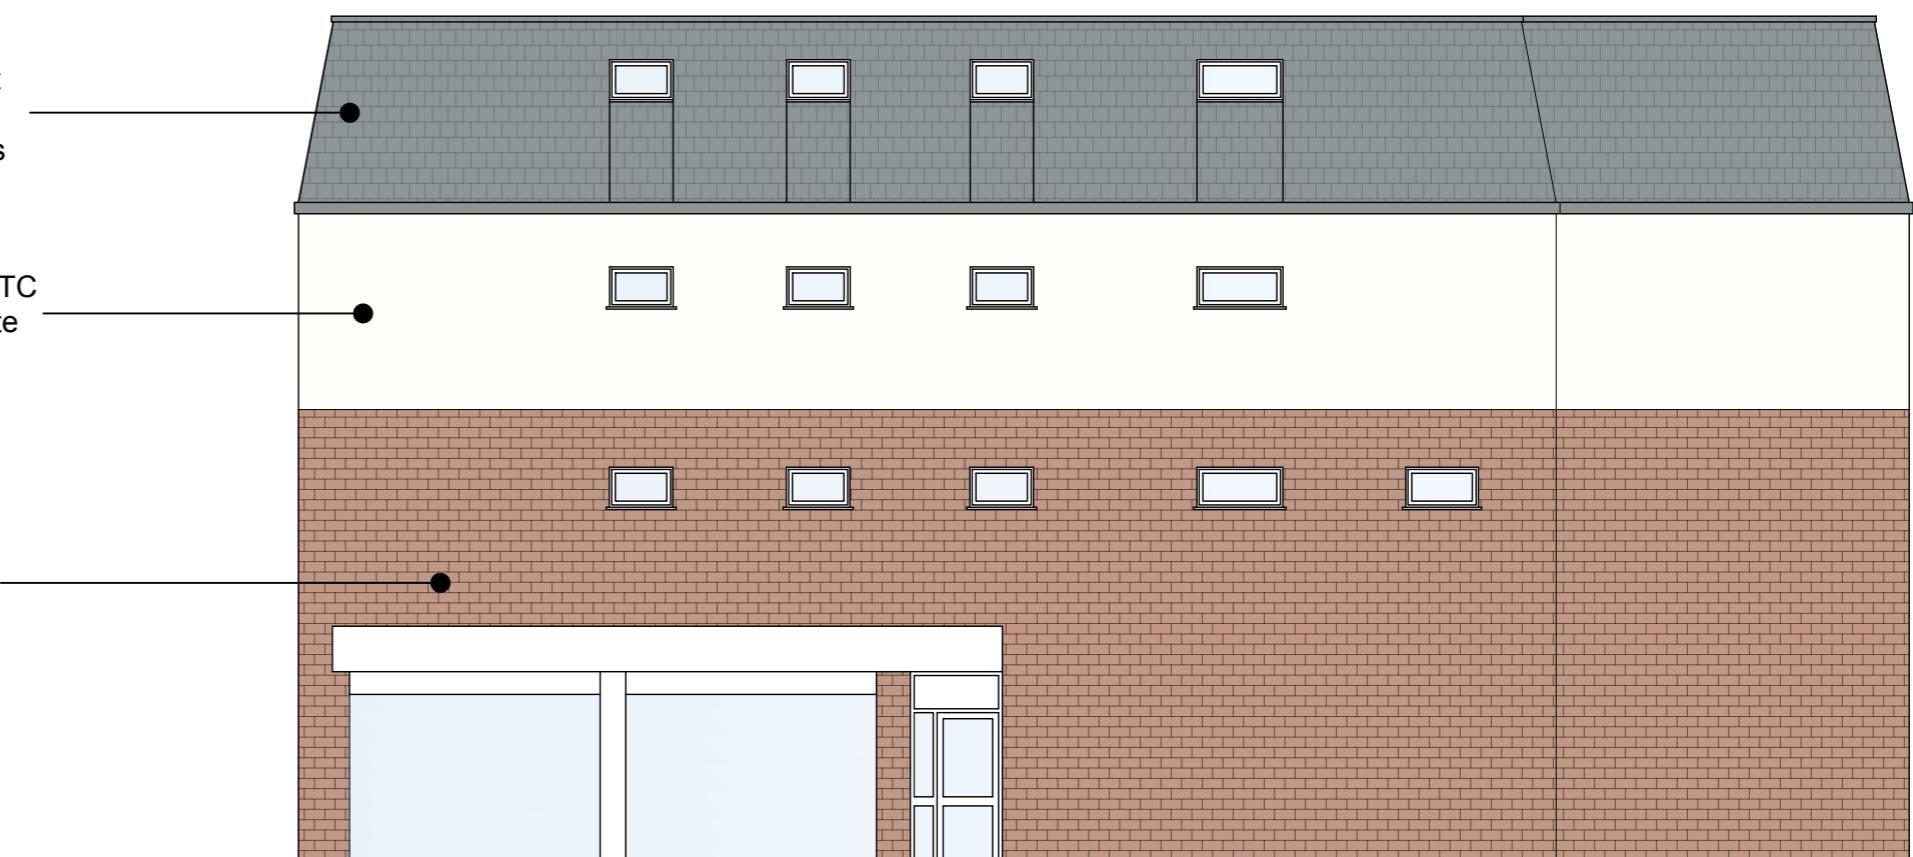


SOUTH WEST ELEVATION (Front)




NORTH WEST ELEVATION (Side)

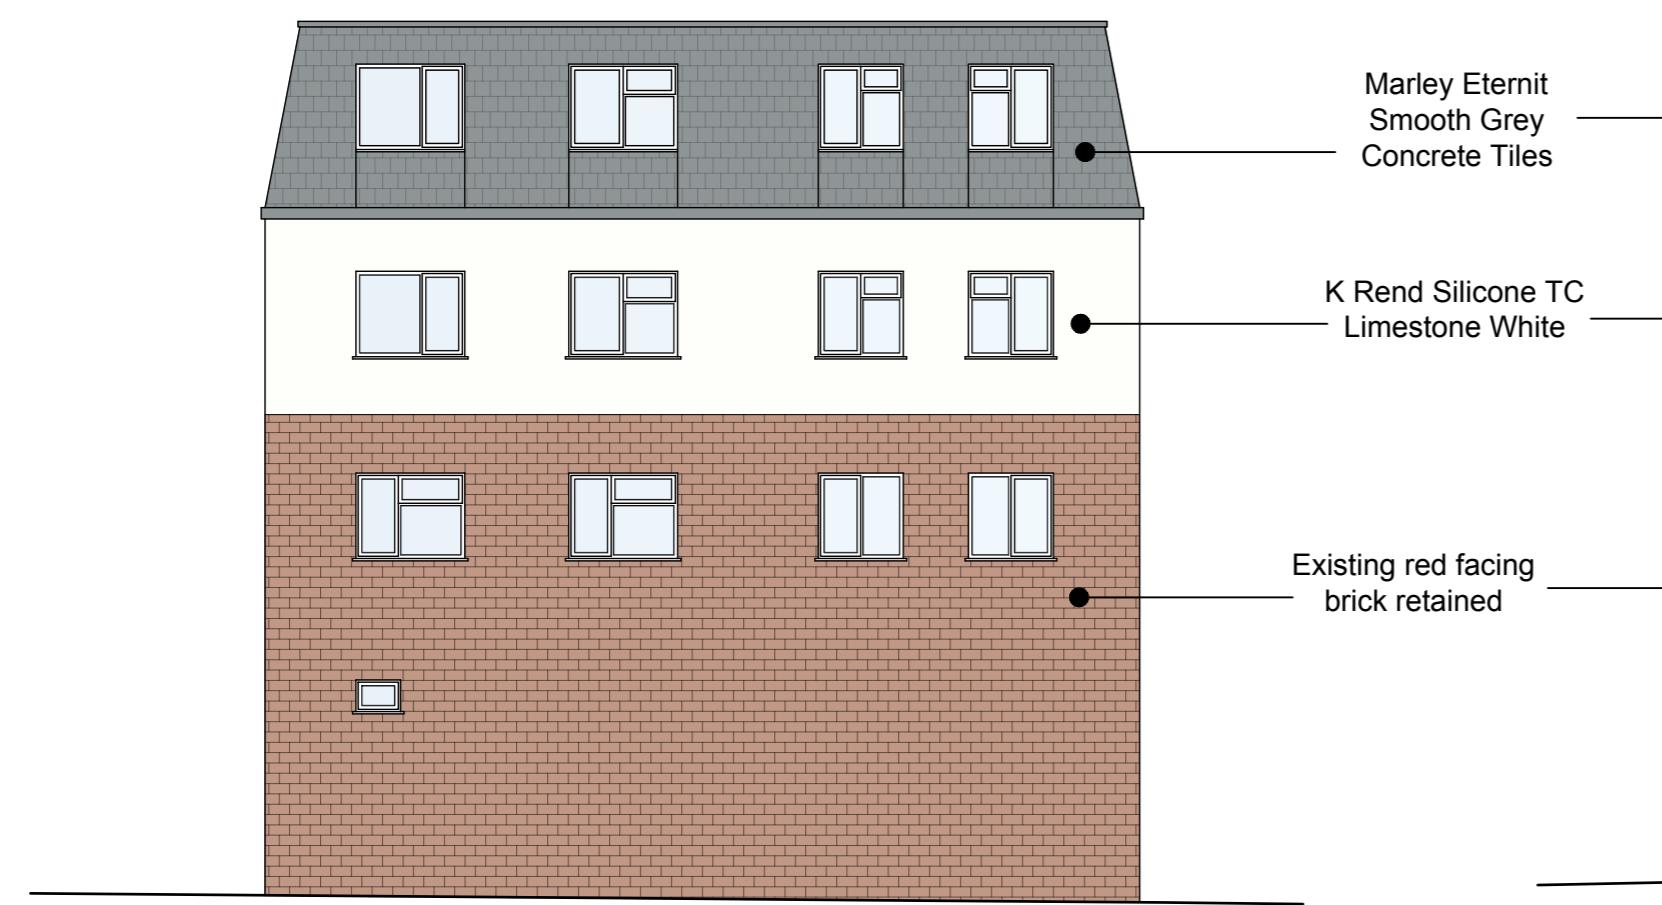

NORTH EAST ELEVATION (Rear)

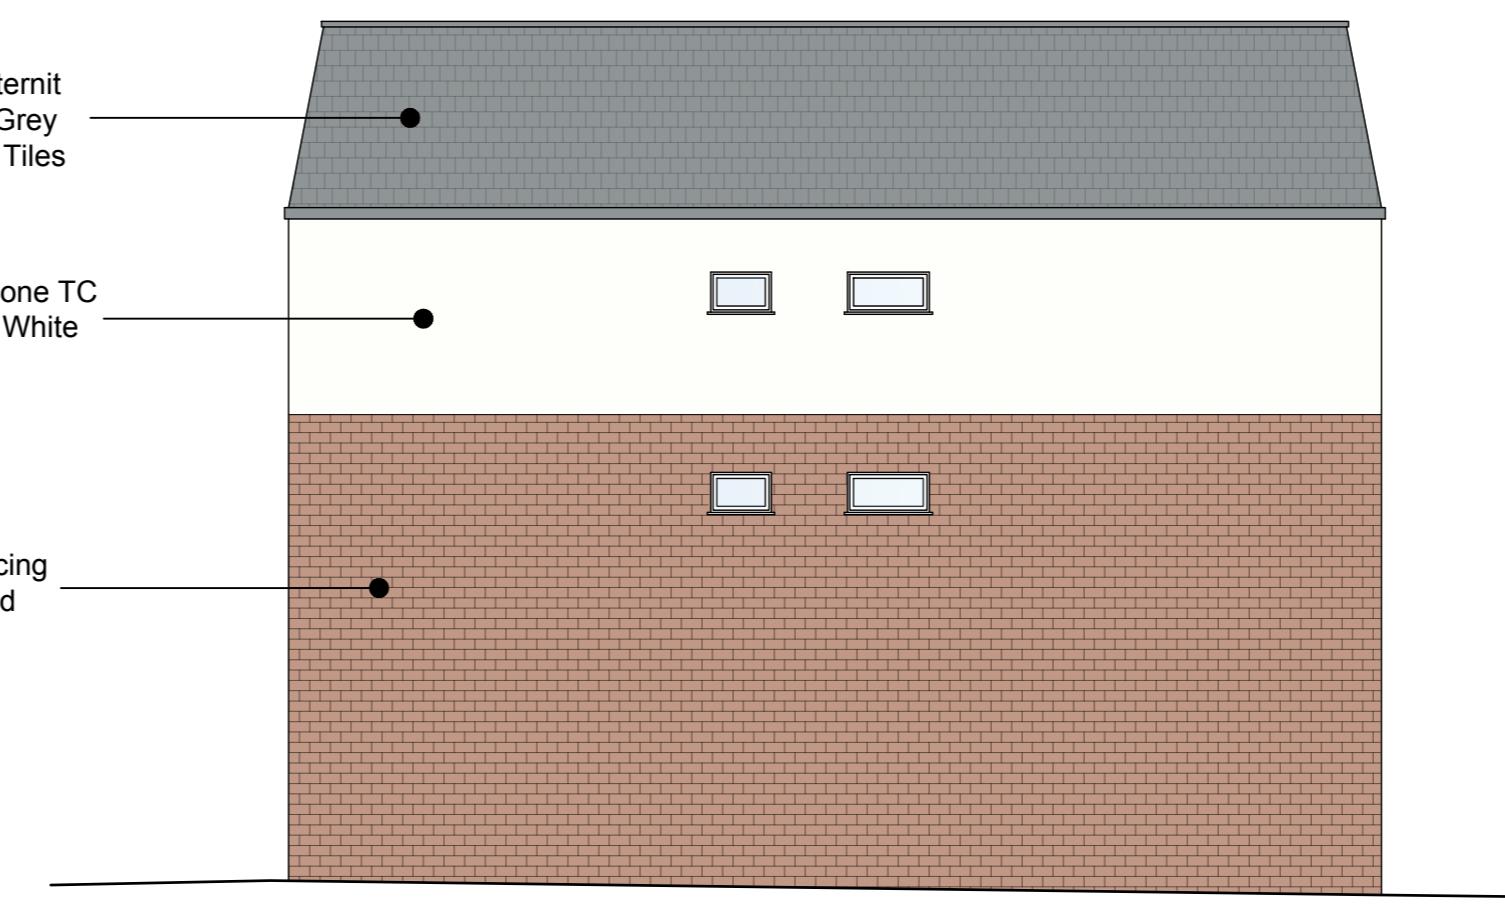

SOUTH EAST ELEVATION (Side)

 

prior permission.
Do not scale from this drawing, other than for Local Authority Planning purposes.
This drawing is to be read in conjunction with all relevant consultants, specialist manufacturers drawings and specifications.
Any discrepancies in dimensions or details on or between these drawings should be drawn to our attention.
All dimensions are in millimetres unless noted otherwise.

REV	DATE	DESCRIPTION	INITIAL	CHECKED
PLANNING				
				
harding rose architects				
CLIENT Burbank Properties Ltd				
PROJECT 814 Uxbridge Road, Hayes, UB4 0RS				
TITLE Proposed External Materials Discharge Condition 3				
SCALE 1:100 @ A2		DATE 27.03.24		
DRAWN HB		PROJECT NO. 21.892		
		C.01		