


Do not scale from this drawing, other than for Local Authority Planning purposes.


This drawing is to be read in conjunction with all relevant consultants, specialist manufacturers drawings and specifications.

Any discrepancies in dimensions or details on or between these drawings should be drawn to our attention.



All dimensions are in millimetres unless noted otherwise.

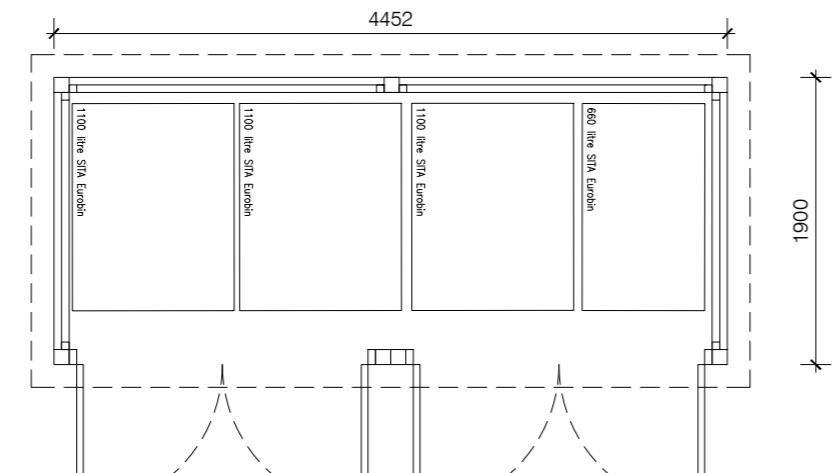

GROUND FLOOR PLAN

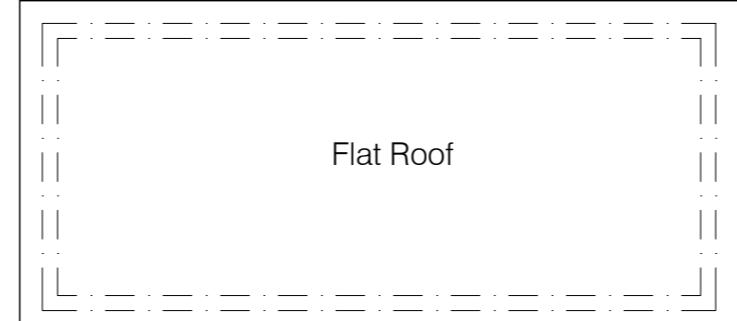

ROOF PLAN

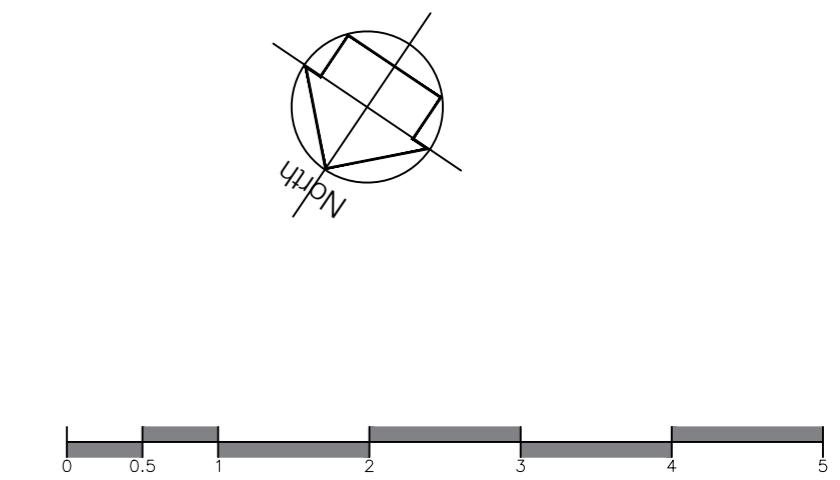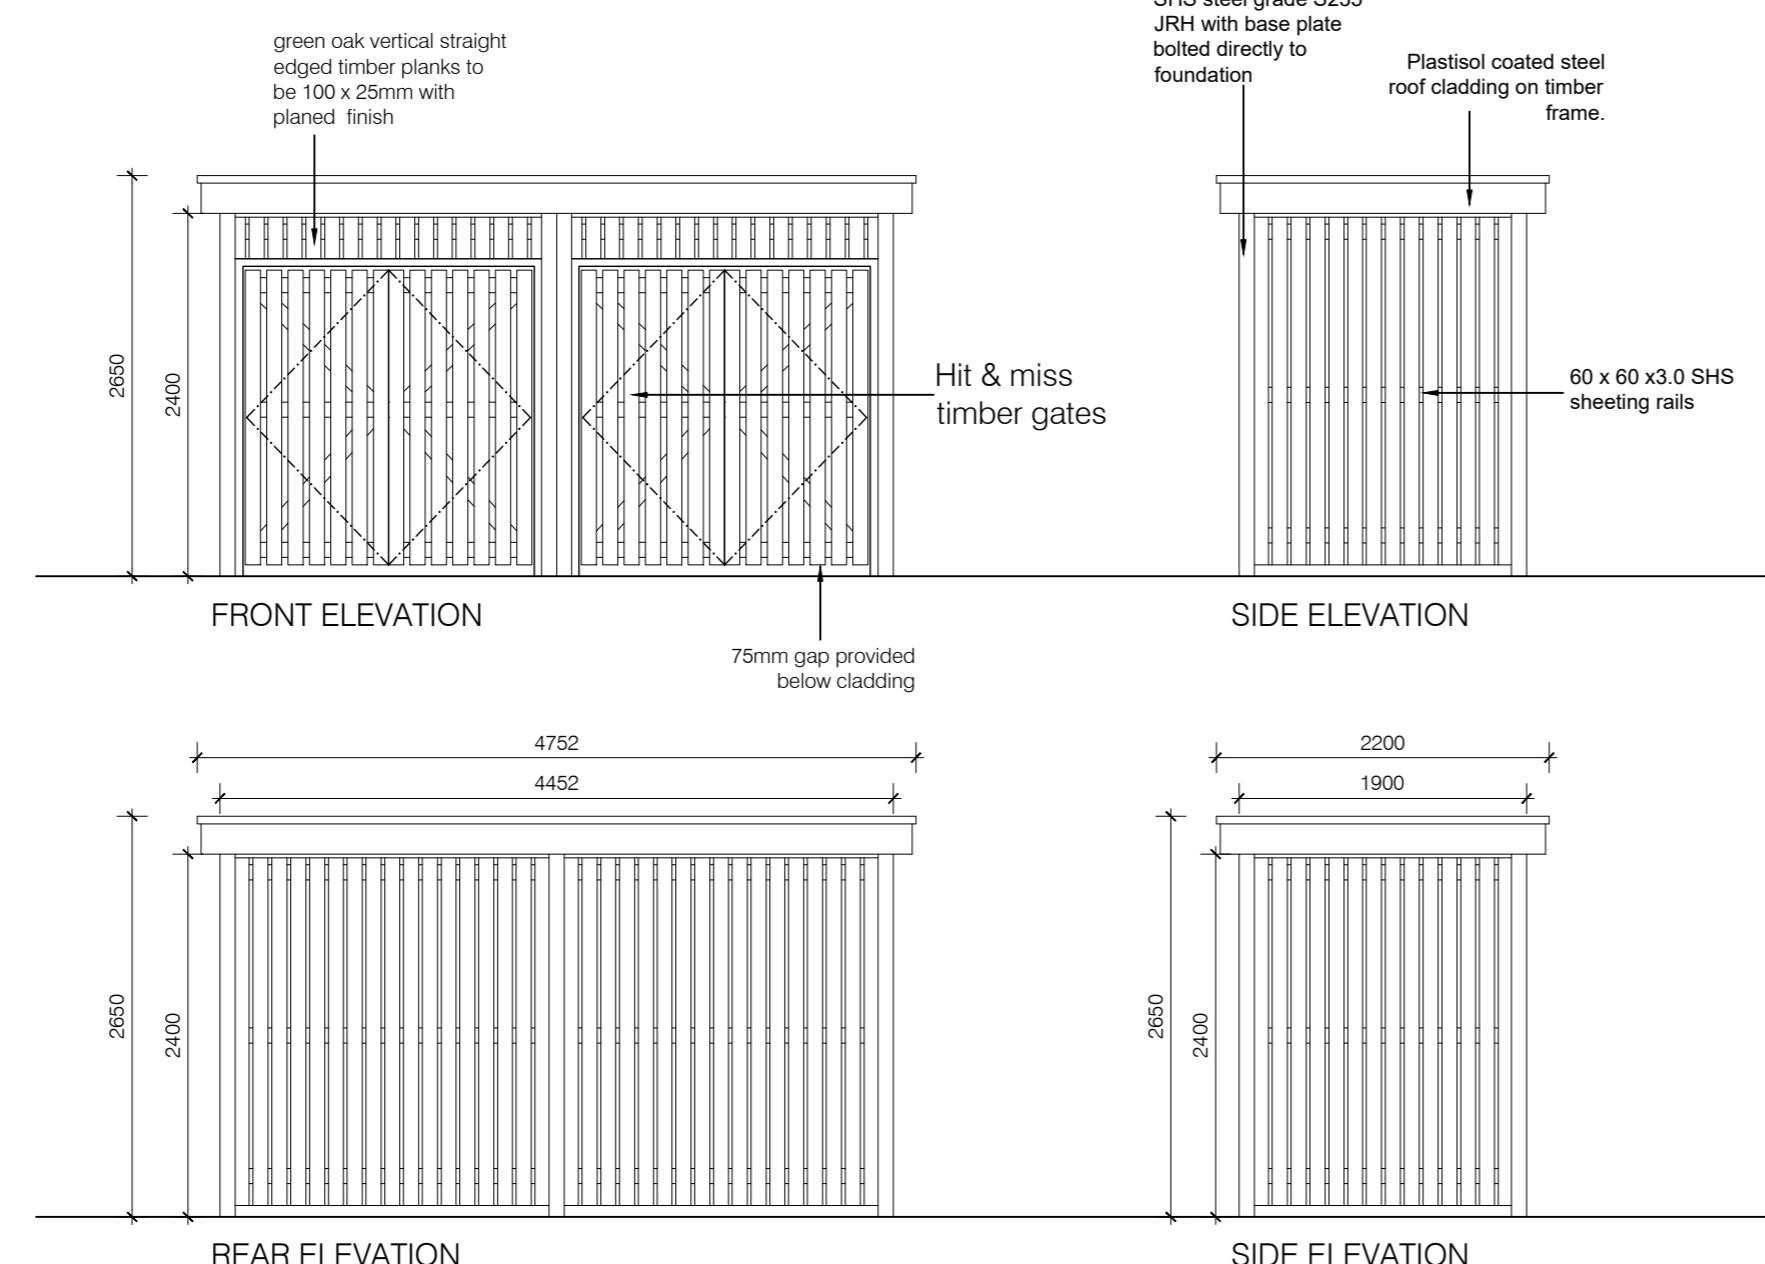

REV	DATE	DESCRIPTION	INITIAL	CHECKED
<b>PLANNING</b>				



harding rose architects

CLIENT  
Burbank Properties Ltd

PROJECT  
814 Uxbridge Road, Hayes, UB4 0RS

TITLE  
Proposed Refuse Store

SCALE 1:50 @ A2	DATE 27.03.24
DRAWN AC	PROJECT NO. 21.892
	C.04